

TREVORI LAHFF ARCHITECTS


geneva house
99 matchhill road
London SE6 9OU
design@tlastudio.co.uk
www.tlastudio.co.uk
T +44(0)20 7237 6181
F +44(0)20 7236 0349

CLIENT
RAB PENSION TRUST

- TREVORI LAHFF ARCHITECTS
1. Do not scale off this drawing, use figured dimensions.
 2. All work shall be in accordance with the Building Regulations and all other applicable legislation.
 3. The drawings are intended to be used for construction purposes only and are not to be used for any other purpose.
 4. This drawing is copyright and shall remain the property of TLA and may not be copied, altered or reproduced in any way or for any purpose without the prior written consent of TLA.
 5. The main contractor should be consulted with the architect's obligations under the CDM regulations.
 6. The dimensions shown on the drawing have been based on the measurements provided by an independent surveyor.
 7. Approval shall be provided by the contractor for TLA construction.
 8. TLA to approve all drawings and not vice versa construction.

PROPOSED

SPECIFIC NOTES

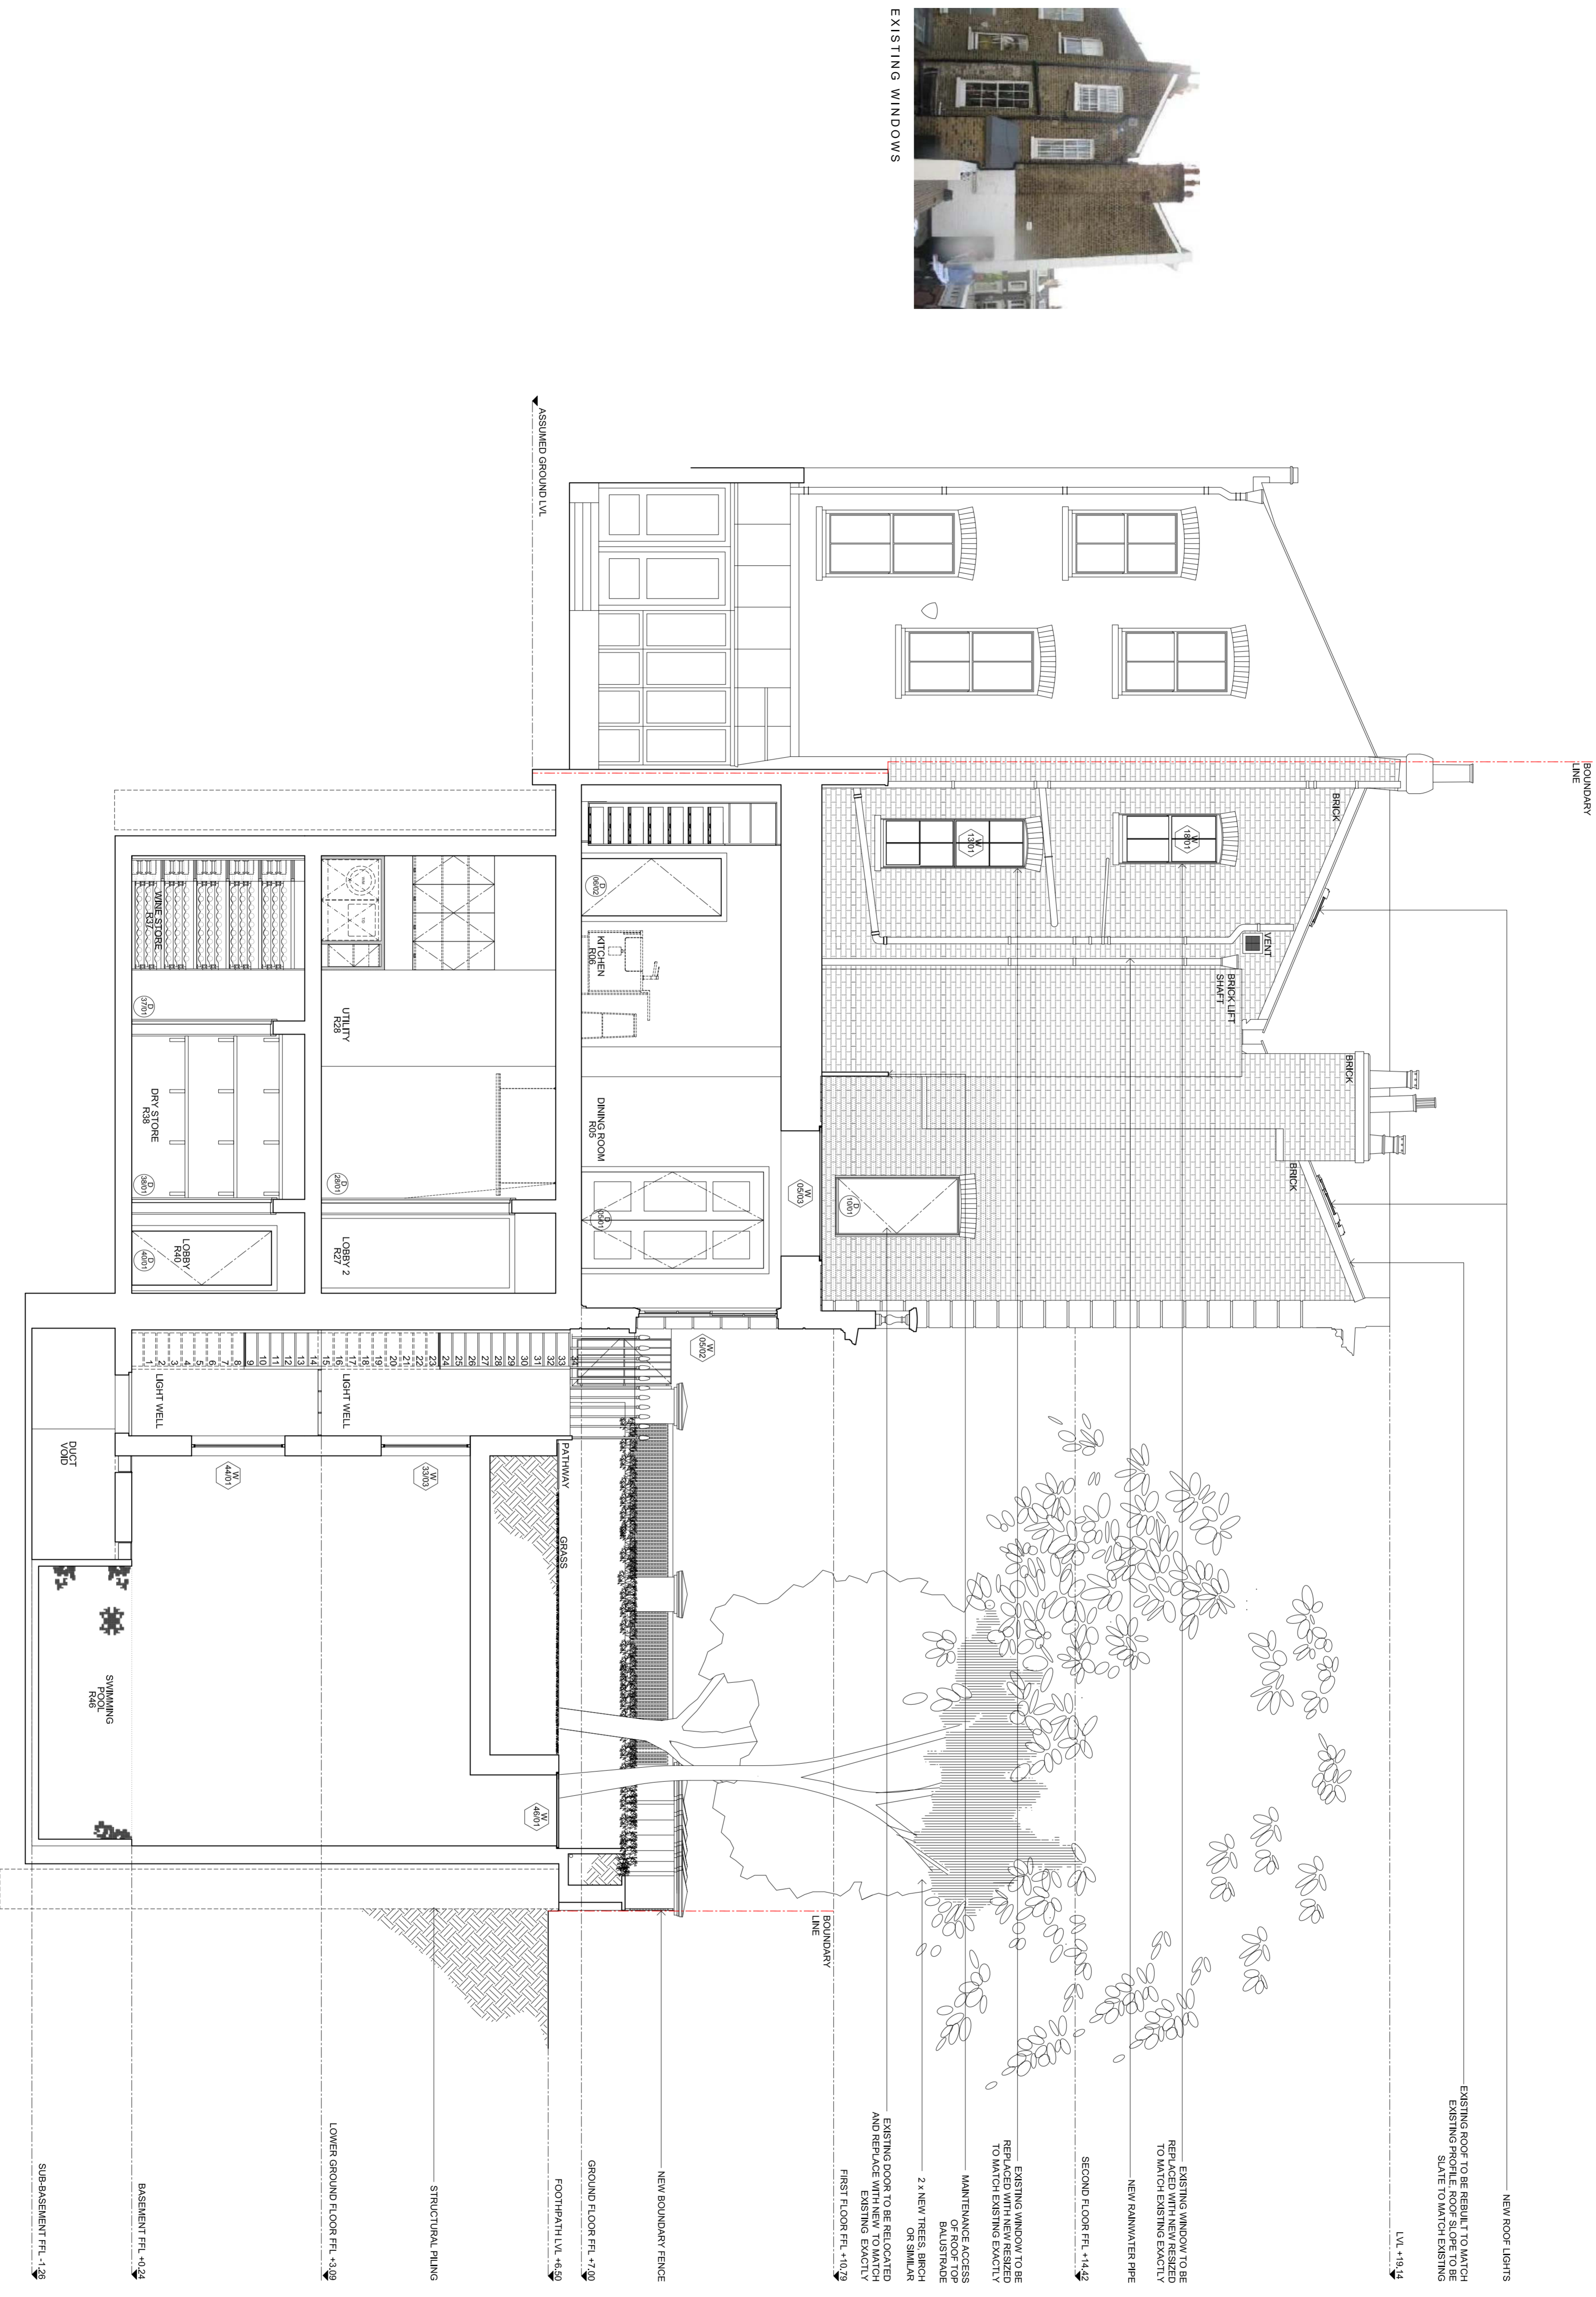

TITLE
PROPOSED SECTION C

STATUS	PLANNING	DESIGNED BY	THD
SCALE	1:50@A1	CHECKED BY	
DATE	JULY 2011	DATE	
PROJECT	822	REV	003
	(21)	REV	P1

PROPOSED SECTION C - SCALE 1:50 @ A1