


Kensington Palace Orangery Yard

Construction Programme

Historic Royal Palaces

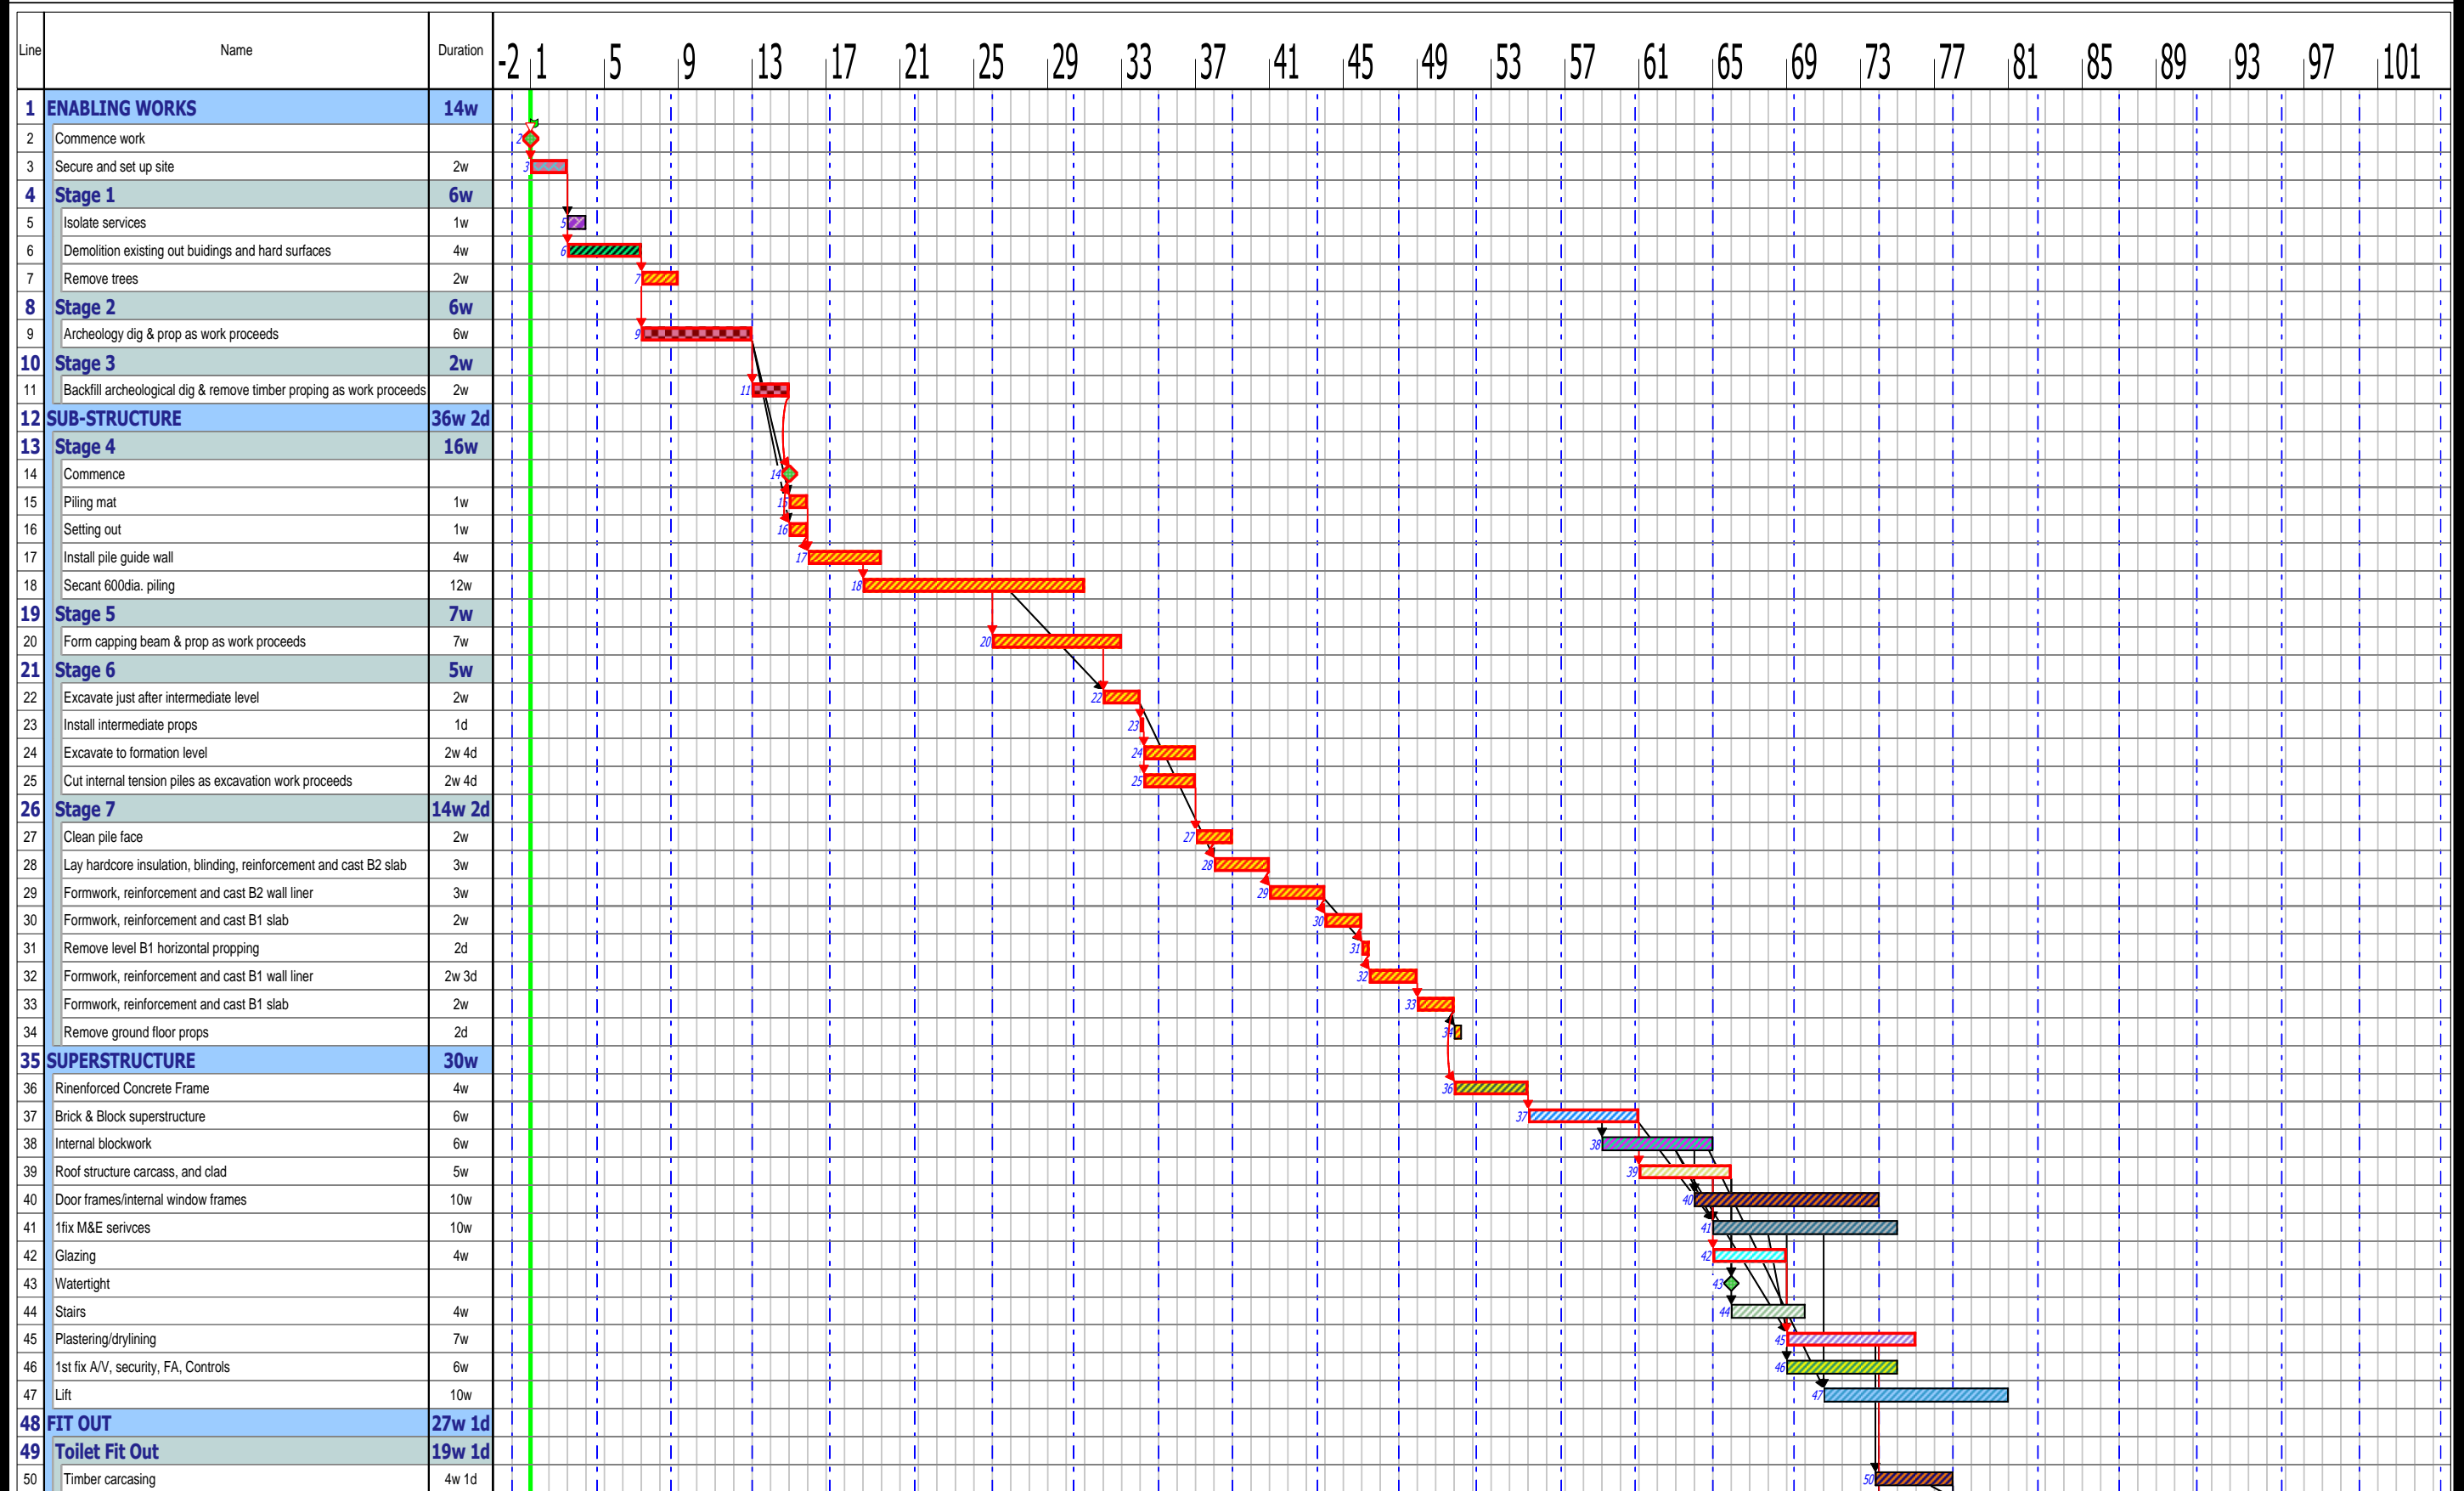

Drawn by: Richard Emms

Dwg No: Job number/001

Comment:

Revision Number/Date of Issue: C / 18/01/2017

