


LEGEND:

- NEW REINFORCED CONCRETE STRUCTURE
- EXISTING STRUCTURE TO BE RETAINED
- NEW BRICKWORK
- NEW LOADBEARING BLOCKWORK
- NEW CONCRETE PADSTONE AND REFERENCE. REFER TO SCHEDULE FOR SIZES
- NEW STEEL BEAM & REFERENCE
- SPAN OF 2 WAY SPANNING RC SLAB
- SPAN OF 500x120 GRADE C24 TIMBER JOISTS @ 400 CRS.
- LIGHT GAUGE STEEL FLOOR SPAN CS20012 LGS JOIST @ 600MM C/C WITH NOGGIN @ MIDSPAN OR SIMILAR APPROVED
- STEP IN LEVEL

ABBREVIATIONS:

- SSL - STRUCTURAL SLAB LEVEL
- FFL - FINISHED FLOOR LEVEL
- TOF - TOP OF FLOOR
- TOS - TOP OF STEEL
- TOW - TOP OF WALL
- TOJ - TOP OF JOIST
- CS - COLUMN BELOW

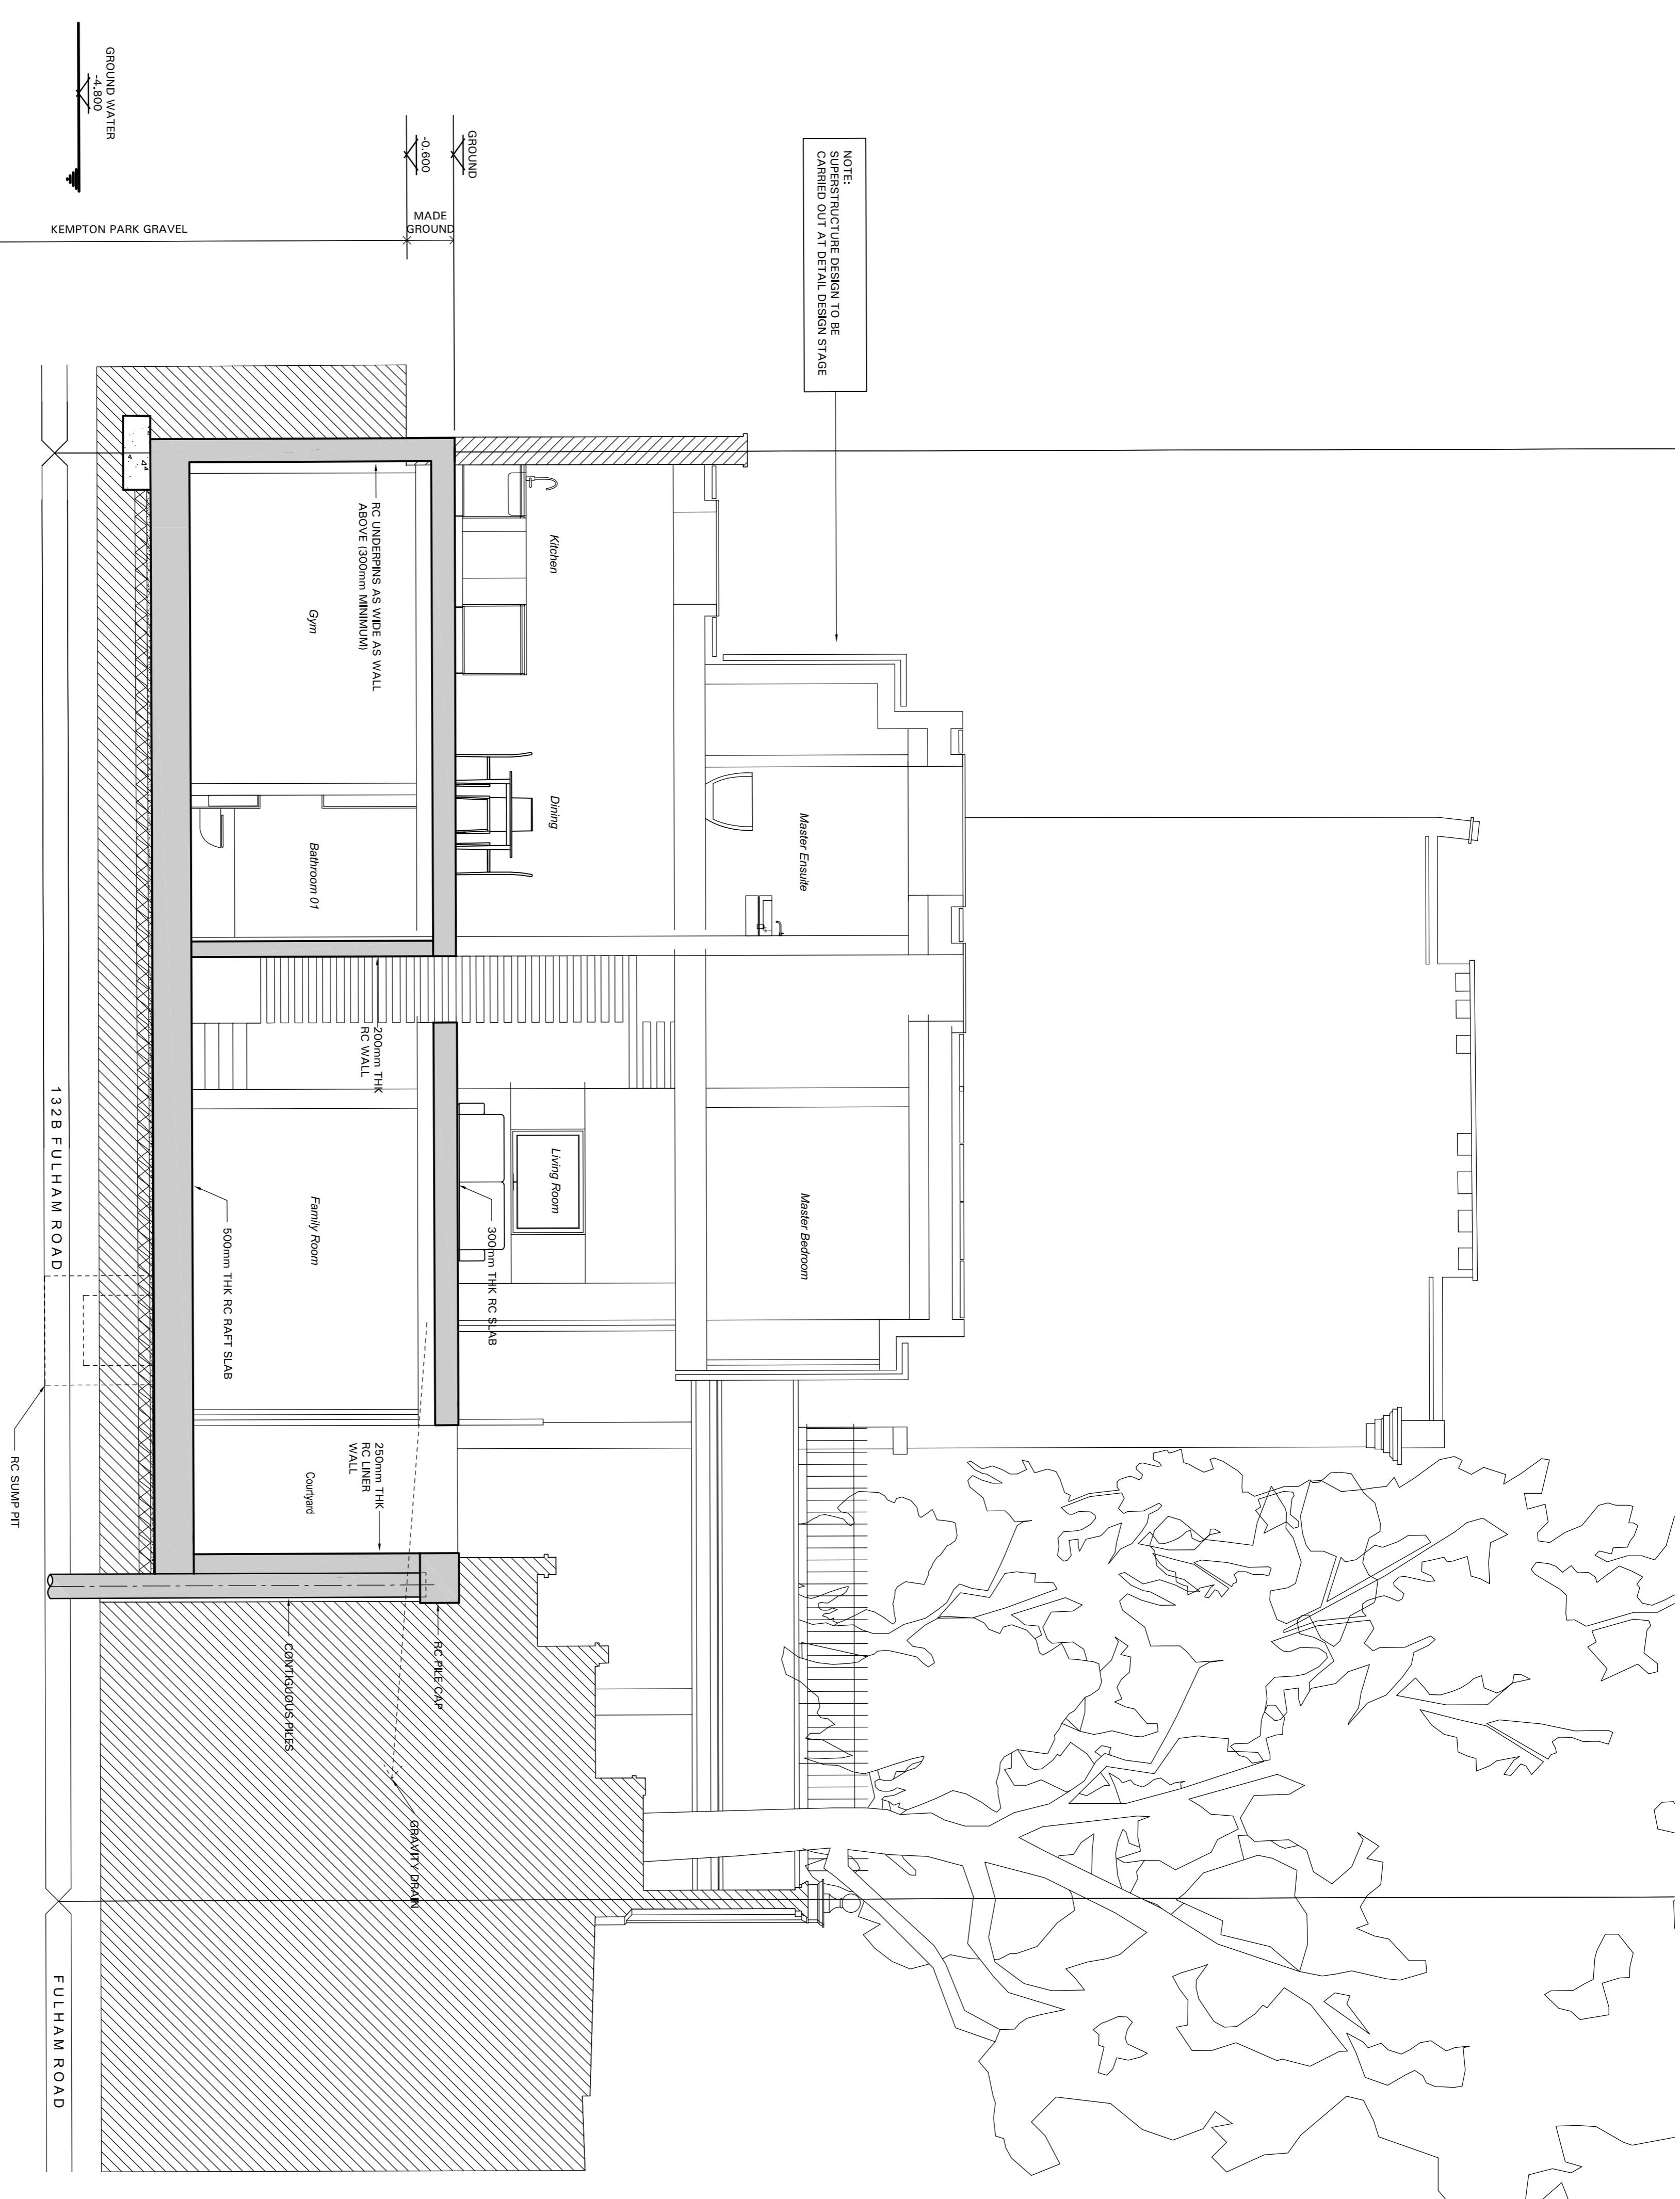

NOTE:
SUPERSTRUCTURE DESIGN TO BE
CARRIED OUT AT DETAIL DESIGN STAGE

SECTION A-A



- NOTES:**
- THIS DRAWING TO BE READ IN CONJUNCTION WITH ALL RELEVANT ARCHITECTS AND ENGINEERS DRAWINGS AND SPECIFICATIONS.
 - FOR SETTING OUT REFER TO ARCHITECT'S DRAWINGS.
 - ALL DIMENSIONS ARE IN MILLIMETRES (mm) UNLESS NOTED OTHERWISE.
 - DO NOT SCALE FROM THE DRAWING OR THE COMPUTER DIGITAL DATA, ONLY FIGURED DIMENSIONS TO BE USED.

<p>Job</p> <p>132B FULHAM ROAD LONDON SW6</p>		<p>Title</p> <p>PROPOSED SECTION A-A</p>																	
<p>Drawing Status</p> <p>PRELIMINARY</p>		<p>Scale</p> <p>1:50@A1</p>																	
<table border="1"> <tr> <th>Rev</th> <th>Date</th> <th>Description</th> <th>By</th> </tr> <tr> <td>P1</td> <td>12/07/18</td> <td>PRELIMINARY ISSUE</td> <td>BP</td> </tr> <tr> <td>P2</td> <td>28/07/18</td> <td>PRELIMINARY ISSUE</td> <td>BP</td> </tr> <tr> <td>P3</td> <td>06/12/17</td> <td>PRELIMINARY ISSUE</td> <td>BP</td> </tr> </table>	Rev	Date	Description	By	P1	12/07/18	PRELIMINARY ISSUE	BP	P2	28/07/18	PRELIMINARY ISSUE	BP	P3	06/12/17	PRELIMINARY ISSUE	BP	<p>By</p> <p>BP</p>	<p>Checked</p> <p>EL</p>	<p>Date</p> <p>DEC 17</p>
Rev	Date	Description	By																
P1	12/07/18	PRELIMINARY ISSUE	BP																
P2	28/07/18	PRELIMINARY ISSUE	BP																
P3	06/12/17	PRELIMINARY ISSUE	BP																
<p>Michael Barclay Partnership LLP is a Limited Liability Partnership registered in England and Wales, Reg No. OC 323104. Registered address: 110-119 Strand, London, WC2R 0AL.</p>		<p>Company Number: Michael Barclay Partnership LLP @ All rights reserved in respect of the copyright designs and patents Act 1988 save where generally asserted.</p>																	
<p>Michael Barclay Partnership Consulting engineers 105-109 Strand London WC2R 0AA T 020 7240 1191 F 020 7240 2241 E london@mbpc.uk.com www.mbpc.uk.com</p>		<p>Revision</p> <p>P3</p>																	