


CLIENT
RAB PENSION TRUST

- TREVOR LAHIFF ARCHITECTS LTD
- Do not scale off this drawing, use figured dimensions only. All dimensions and levels to be checked on site and Trevor Laiff Architects to be notified of any discrepancies immediately.
 - Issued only for purpose indicated.
 - The drawing is to be read in conjunction with consultants drawings and specifications.
 - This drawing is copyright of TLA and may not be copied, altered or reproduced in any way or passed to a third party without our written consent.
 - The main contractor should be conversant with the statutory obligations under the CDM regulations.
 - The dimensions shown on this drawing have been based on the measurements provided by an independent survey company.

PROPOSED

SPECIFIC NOTES:

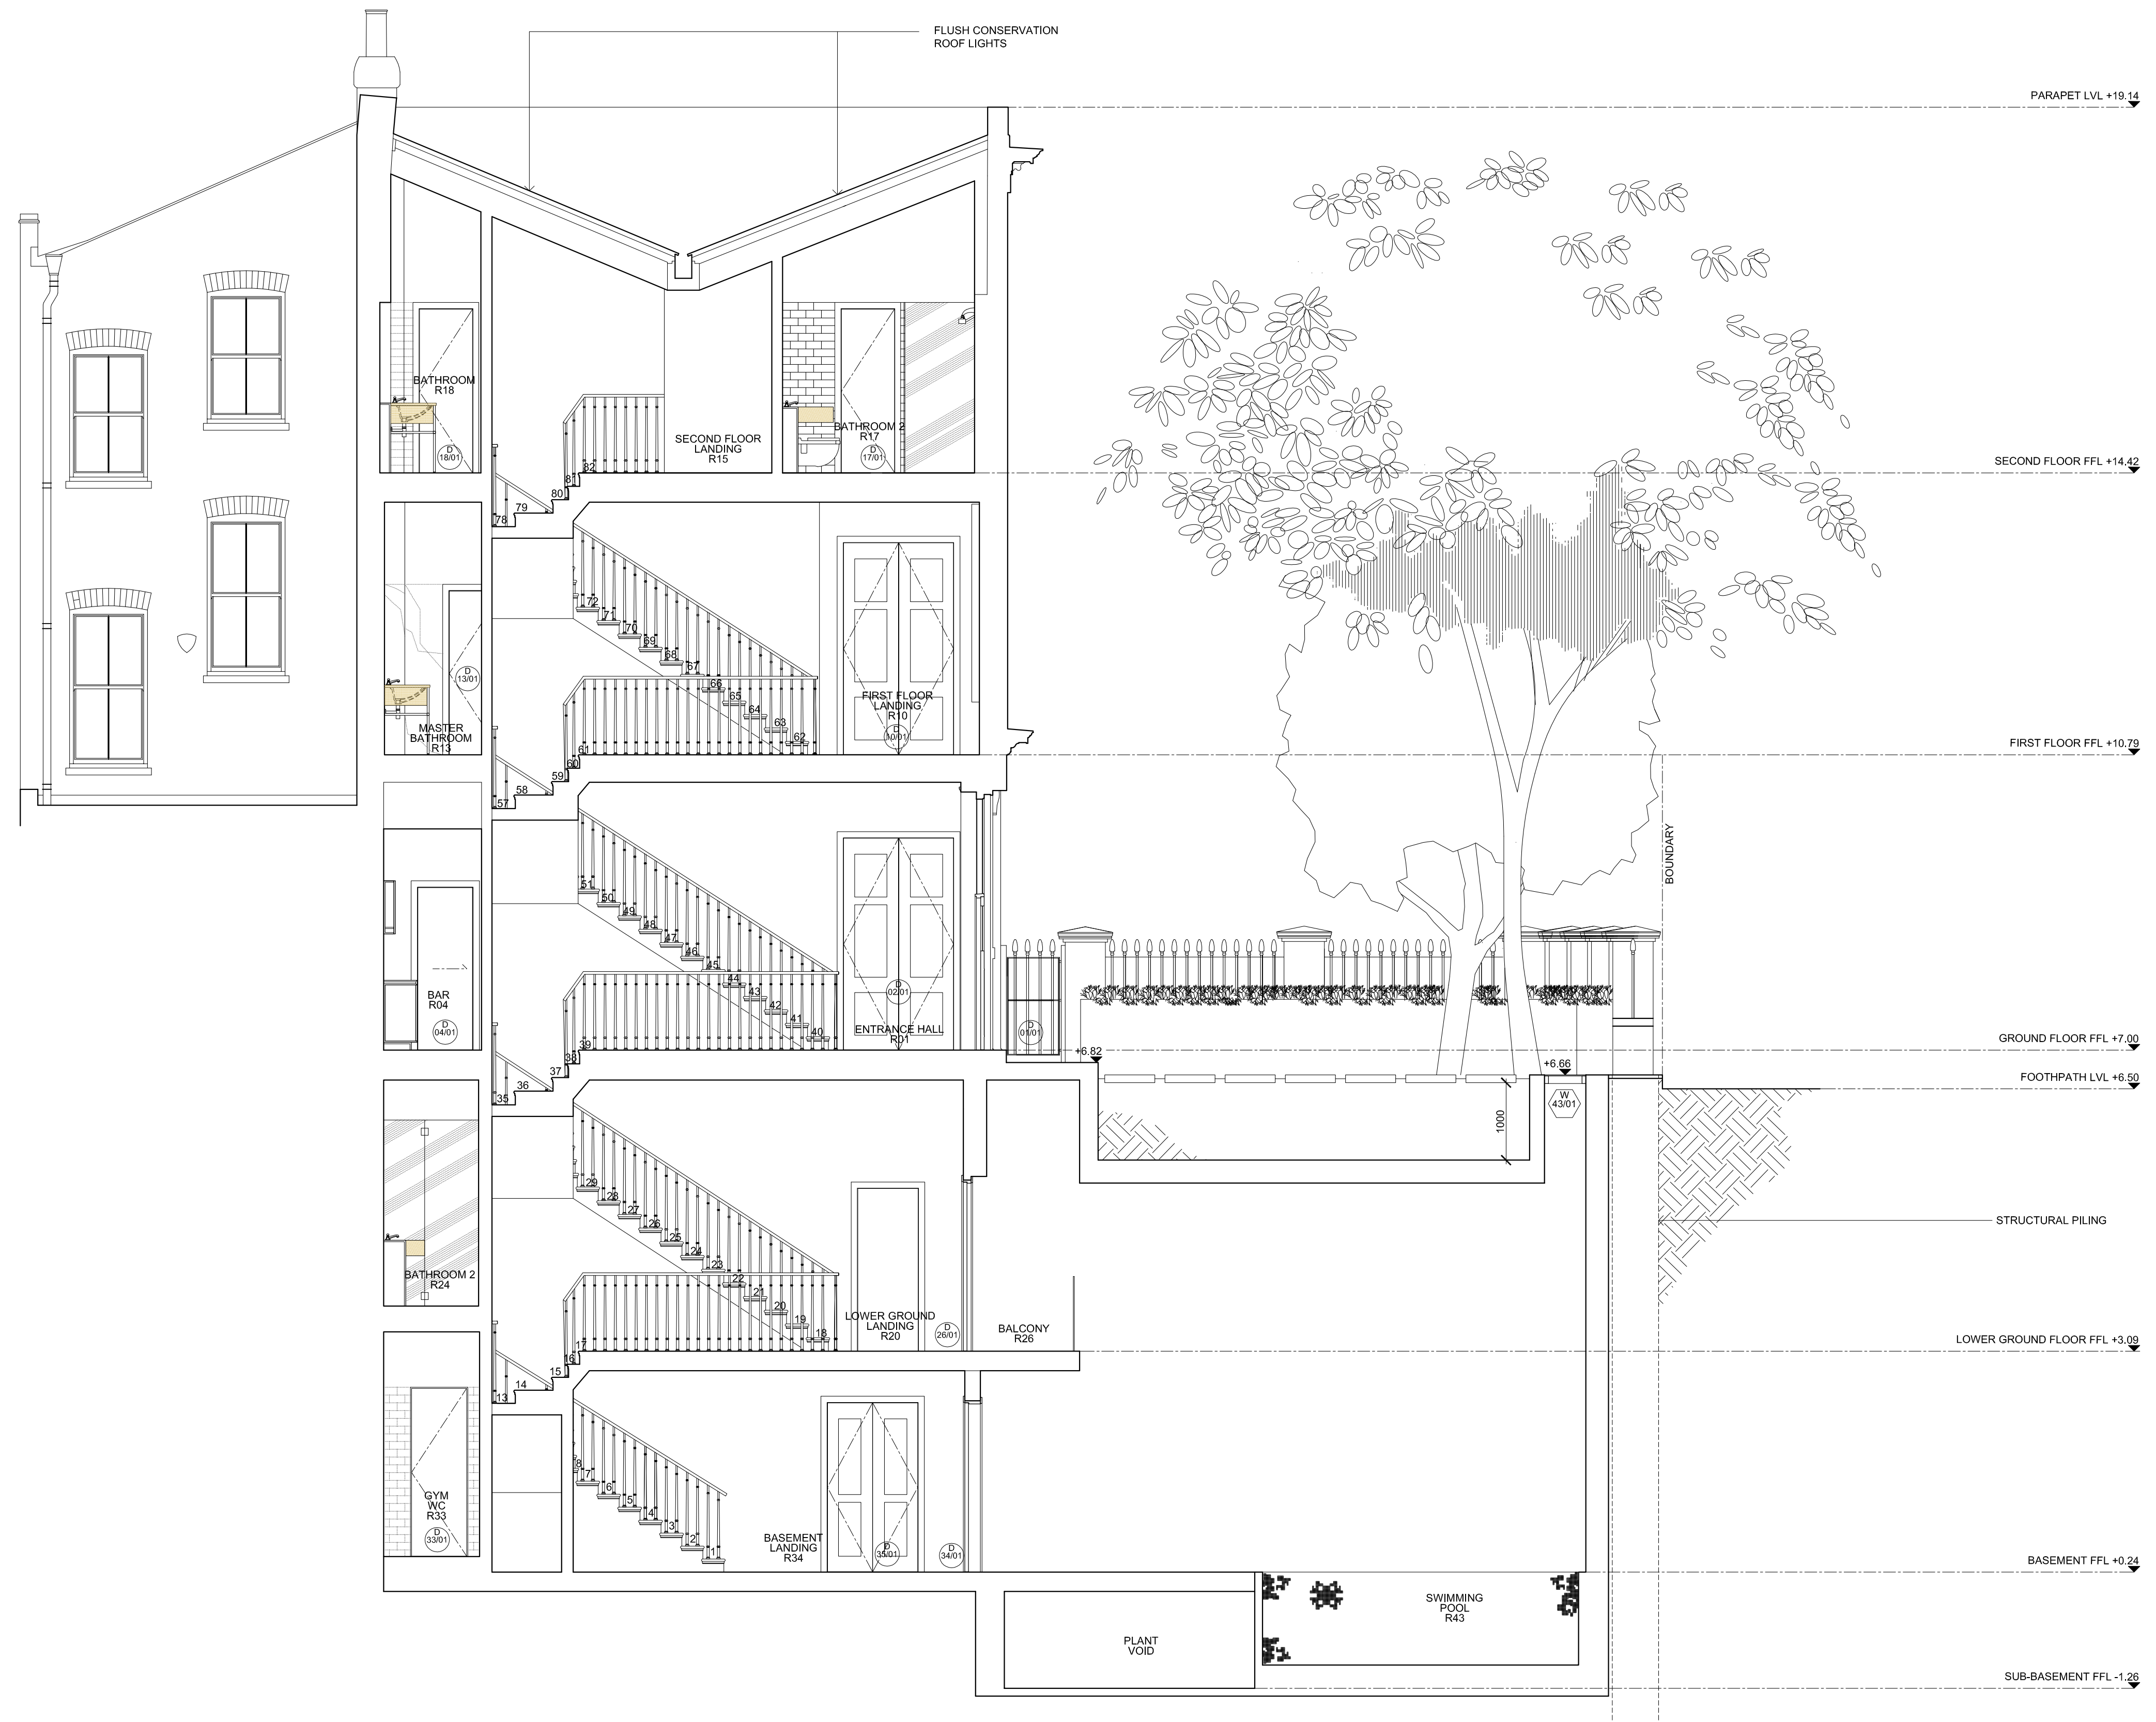

PROPOSED SECTION BB - SCALE 1:50 @ A1 & 1:100 @ A3

REV	DATE	DESCRIPTION	DWN	CHK
P6	19.01.12	PLANNING ISSUE	RJ	KW

ADDRESS
**9 PHENE STREET
LONDON SW3 5NY**

TITLE
PROPOSED SECTION BB

STATUS	PLANNING	DRAWN BY	RJ
SCALE	1:50@A1 & 1:100@A3	CHECKED BY	KW
DATE	DECEMBER 2011	DWG	002
PROJECT No.	822	(21)	P6