


Proposed Key Plan - Scale 1:2000 @A1

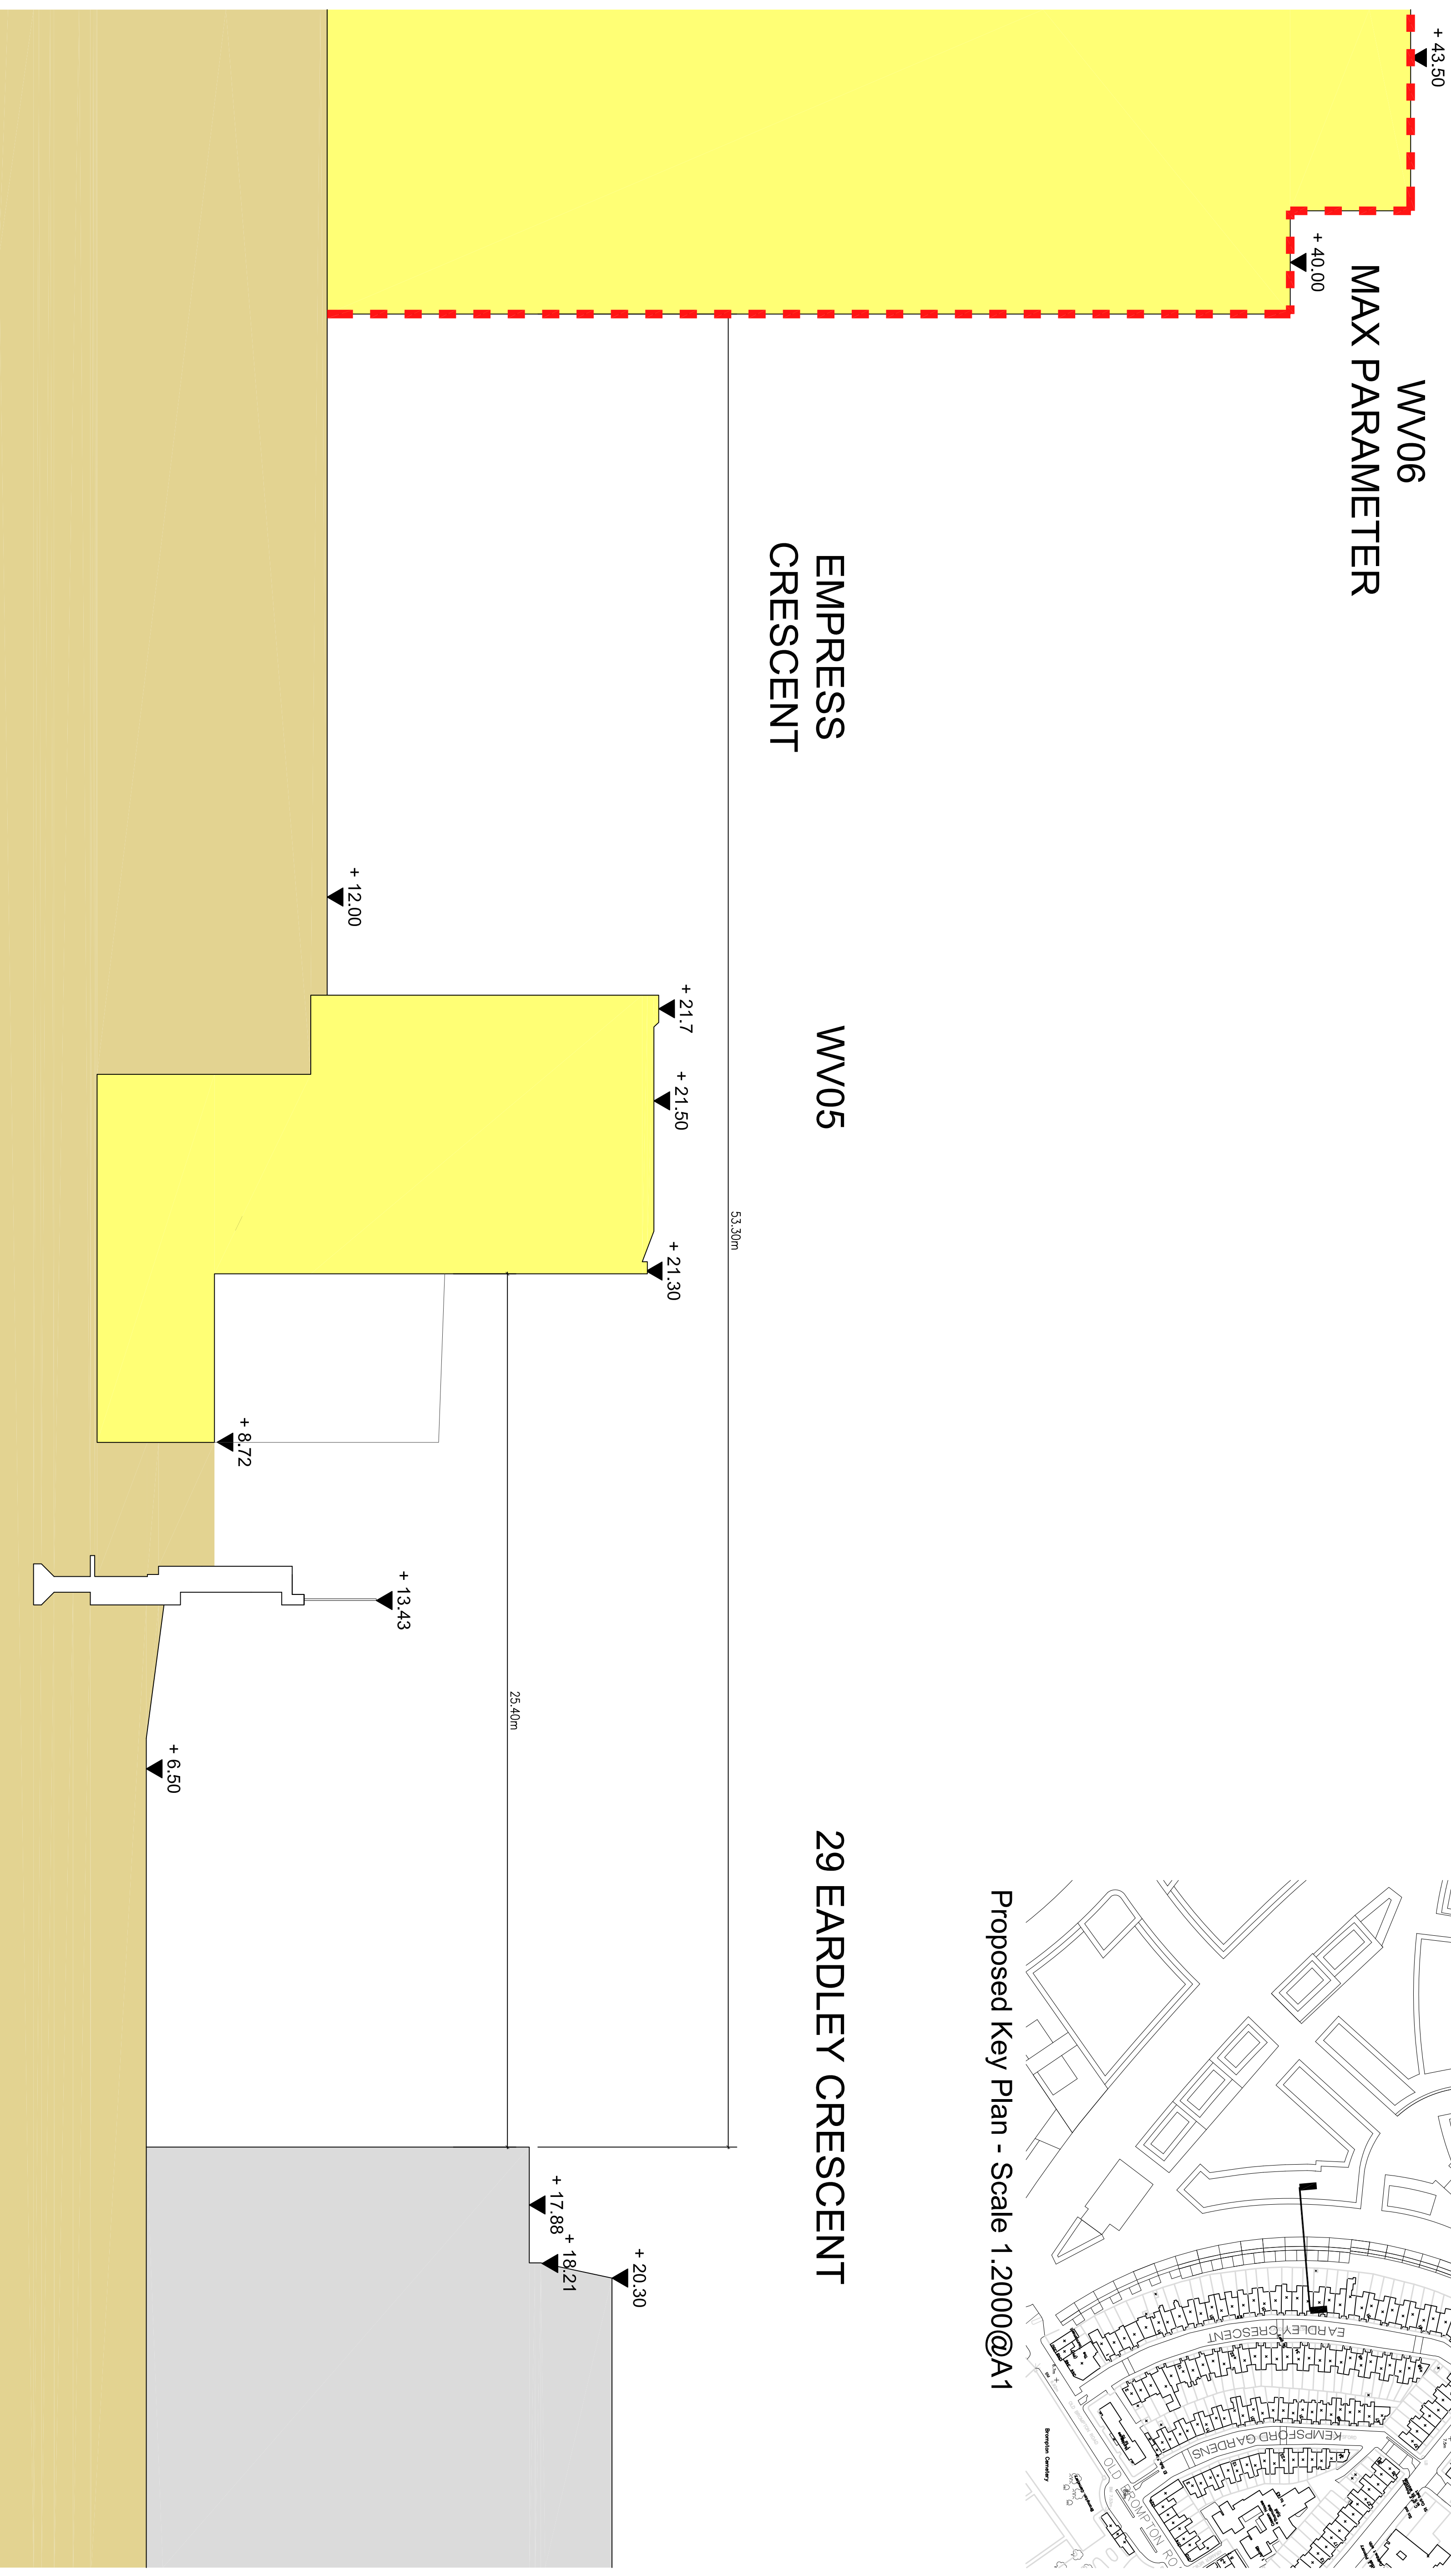

CAPITAL & COUNTIES PROPERTIES PLC

Maximum Parameter Plots

Detailed Design

Existing Building

EARLS COURT MASTERPLAN

Proposed 29 Earldley Crescent Site Section

FARRELLS

Scale 1:100 @A1

NOTES:

1. THIS DRAWING IS FOR ILLUSTRATIVE PURPOSE ONLY.
2. DO NOT SCALE DRAWINGS.
3. COPYRIGHT AND ALL MORAL RIGHTS IN THE INFORMATION REMAINS WITH FARRELLS.
4. FARRELLS SHALL BE NOTIFIED OF ANY UNLAWFUL USE OF THIS INFORMATION.
5. REFER TO FARRELLS DISCLAIMER AND CONDITIONS OF USE WHEN REFERRING TO INFORMATION ISSUED ELECTRONICALLY.

© FARRELLS 2012

