


Proposed Key Plan 1:2000

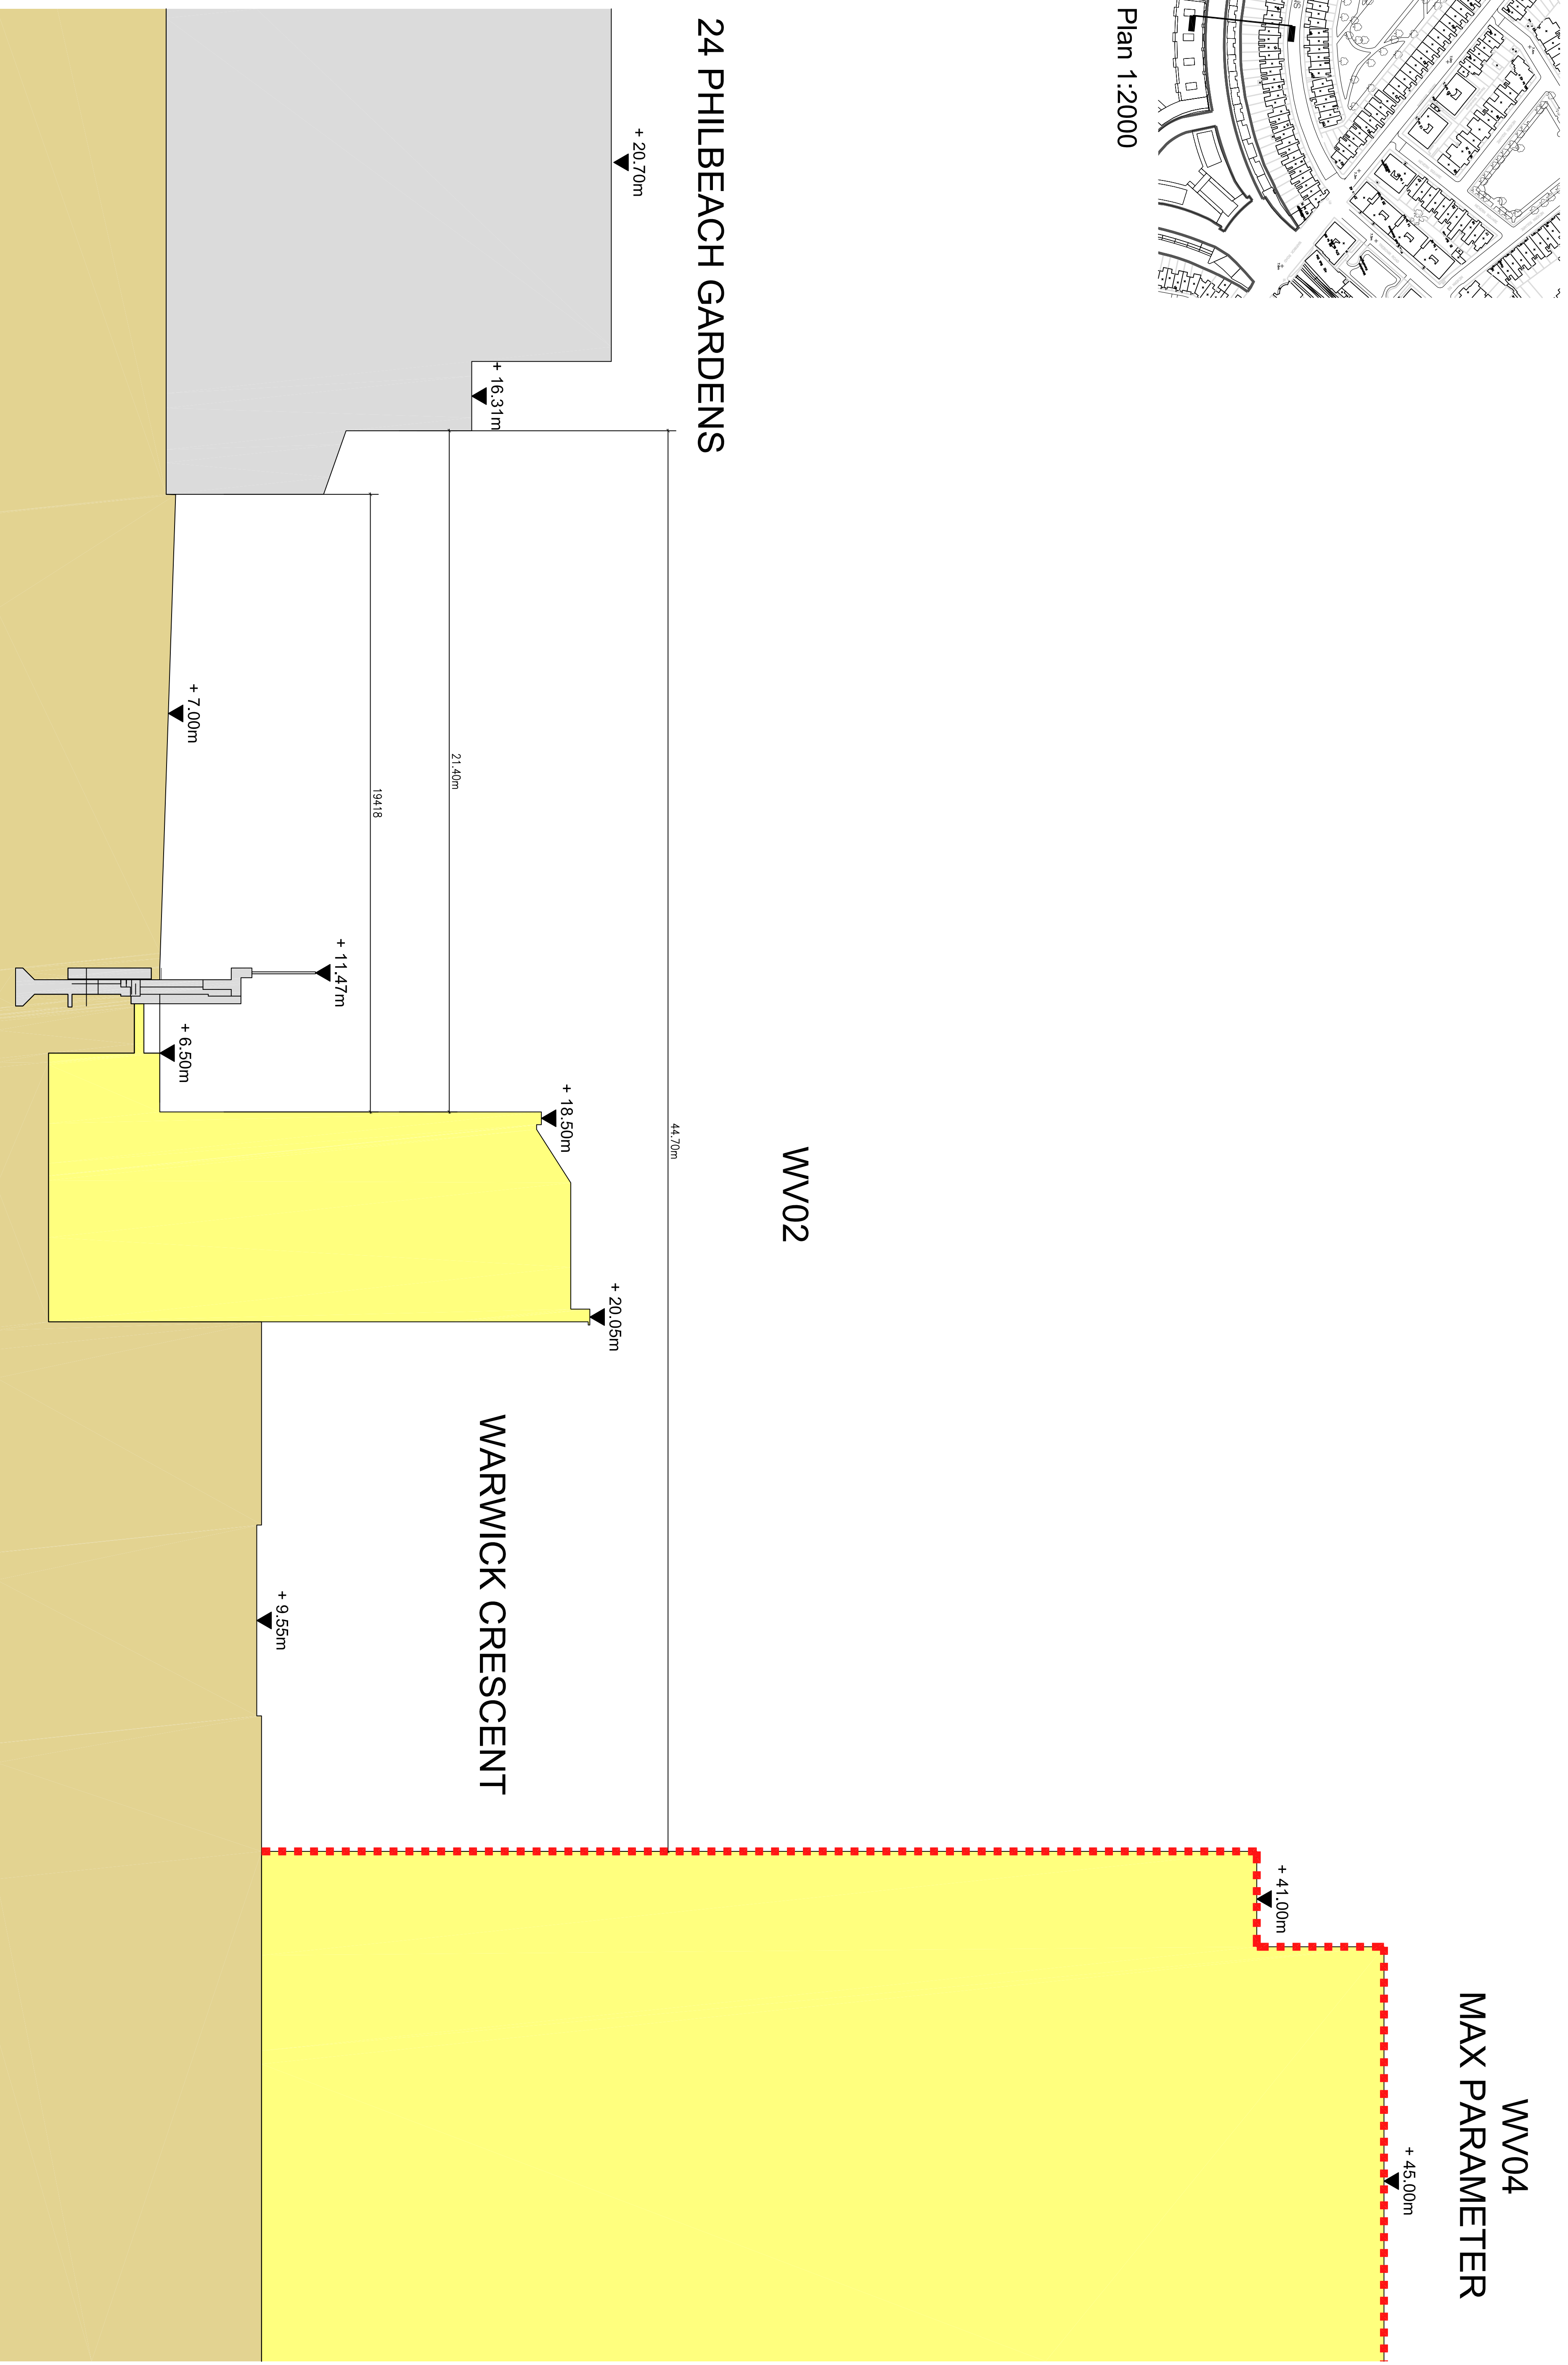

24 PHILBEACH GARDENS

WV02


WARWICK CRESCENT

WV04
MAX PARAMETER

CAPITAL & COUNTIES PROPERTIES PLC

1:100 @ A1

© FARRELLS 2012

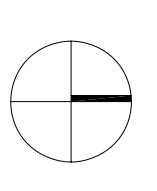

- Maximum Parameter Plots
- Detailed Design
- Existing Building

EARLS COURT MASTERPLAN

Proposed Philbeach Gardens No.24 Site Section

FARRELLS

NOTES:

1. THIS DRAWING IS FOR ILLUSTRATIVE PURPOSE ONLY.
2. DO NOT SCALE DRAWINGS.
3. COPYRIGHT AND ALL MORAL RIGHTS IN THE INFORMATION REMAINS WITH FARRELLS.
4. FARRELLS SHALL BE NOTIFIED OF ANY UNLAWFUL USE OF THIS INFORMATION.
5. REFER TO FARRELLS DISCLAIMER AND CONDITIONS OF USE WHEN REFERRING TO INFORMATION ISSUED ELECTRONICALLY.