



NOTE: BASED ON CURRENT ILLUSTRATIVE WITH WK04 AND WV01 PLOT SPECIFIC MINI-MASTERPLAN

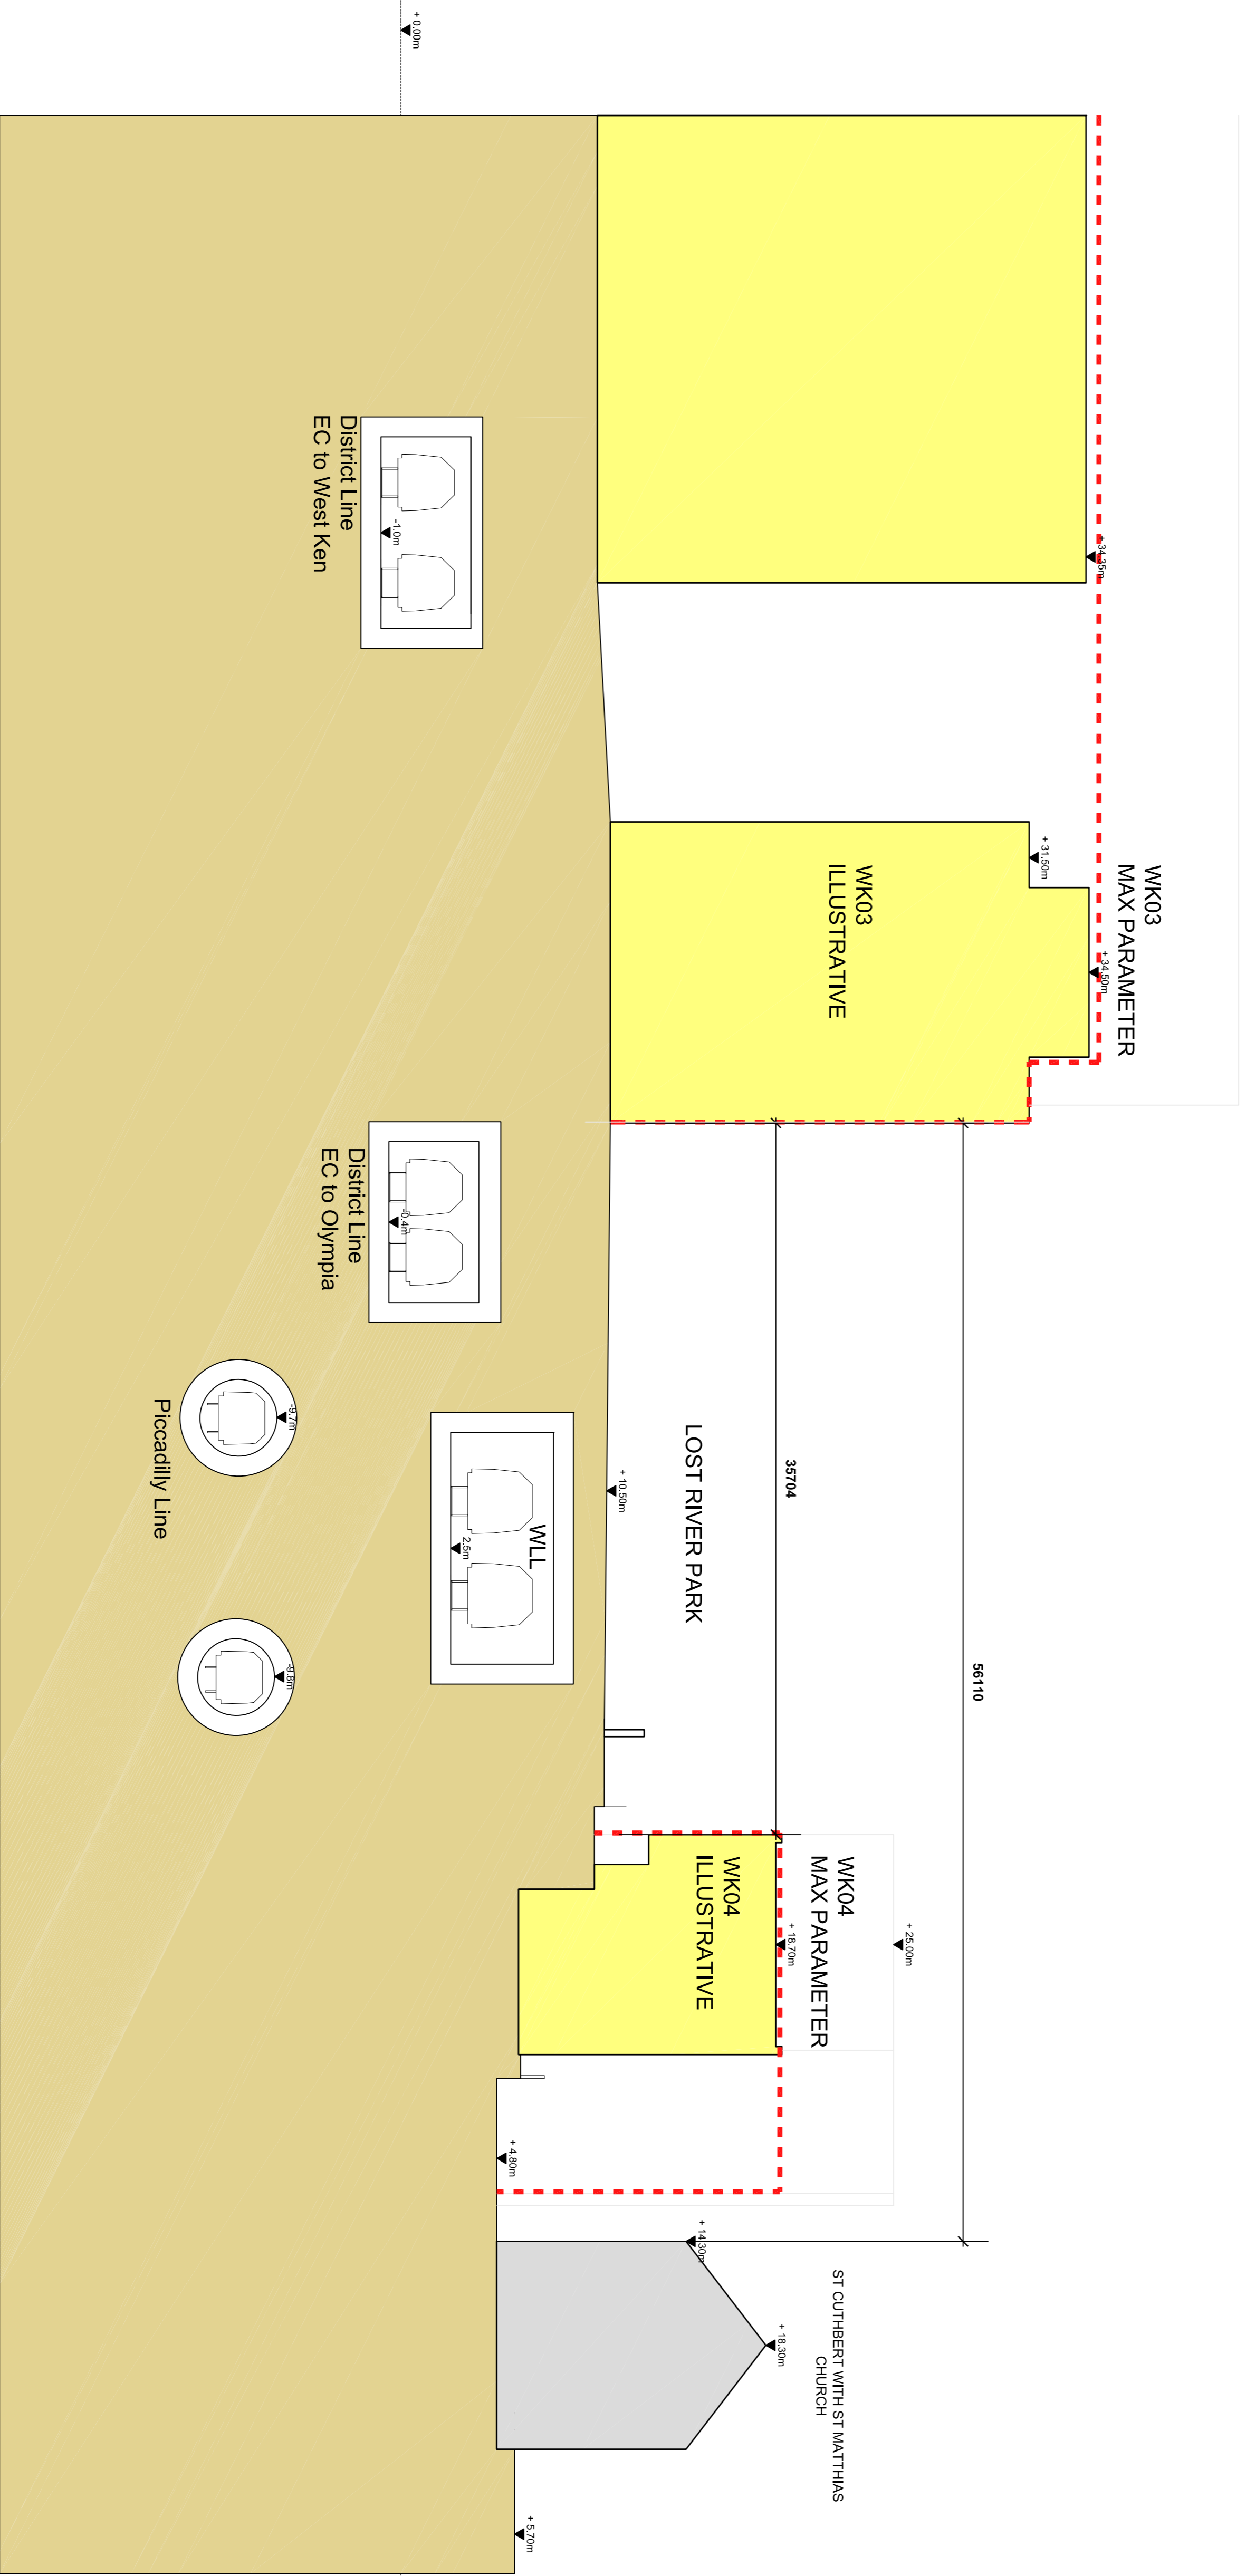

CAPITAL & COUNTIES PROPERTIES PLC

1:200 @ A1

© FARRELLS 2012

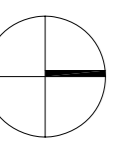

- Maximum Parameter Plots
- Detailed Design
- Existing Building

EARLS COURT MASTERPLAN

Proposed Matthias Square Site Section A

FARRELLS

- NOTES:**
1. THIS DRAWING IS FOR ILLUSTRATIVE PURPOSE ONLY.
 2. DO NOT SCALE DRAWINGS.
 3. COPYRIGHT AND ALL MORAL RIGHTS IN THE INFORMATION REMAINS WITH FARRELLS.
 4. FARRELLS SHALL BE NOTIFIED OF ANY UNLAWFUL USE OF THIS DRAWING.
 5. REFER TO FARRELLS DISCLAIMER AND CONDITIONS OF USE WHEN REFERRING TO INFORMATION ISSUED ELECTRONICALLY.