





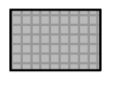


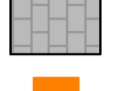







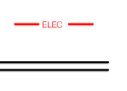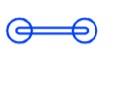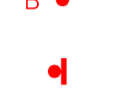
LEGEND

-  Proposed granite sets 100x100x200mm laid on 30mm Ssteintec
-  Existing Yorkstone flags to be relaid to match new levels
-  Proposed draw pit
-  Proposed cycle friendly gully
-  Proposed 300mm granite kerb
-  Proposed 400x400mm corduroy paving
-  Assumed connection for illuminated bollard
-  Assumed ducting for illuminated bollard
-  Proposed internally illuminated hooped bollard
-  Existing bollard
-  Proposed road sign & post
-  Proposed sign on existing post
-  Proposed sign on existing lamp column
-  Proposed shared use sign diag. 956.
-  Proposed keep left sign diag. 610.

Rev	Date	Description	Dm	Chk	App
A	06/07/2016	AMENDMENTS FOLLOWING CLIENT COMMENTS	MK	MK	AZ
-	24/06/2016	ORIGINAL ISSUE	MK	MK	AZ

PROJECT CENTRE

4th Floor, Westgate House
Westgate, Ealing
London W5 1YJ
Tel: +44 (0)20-7421-8222
Fax: +44 (0)20-7421-8199
Email: info@projectcentre.co.uk

Client:  THE ROYAL BOROUGH OF KENSINGTON AND CHELSEA

Project: LONDON CYCLE GRID
KENSINGTON HIGH STREET NR PALACE GATE
TRAFFIC ISLANDS - B2

Drawing Title: GENERAL ARRANGEMENT

Drawing Status: **FOR APPROVAL**

Drawn	Designed	Date	Scale	Size
TR	CR	APRIL 2015	1:200	A1

Drawing No: 100003039-4-B2-010-01

DO NOT SCALE

© Crown copyright and database rights 2012.
Ordnance Survey 100021668



Notes

CHANGE SYL TO DYL

Rev	Description	By	Date	Chk



DEPARTMENT OF TRANSPORTATION
AND HIGHWAYS
Traffic & Transportation Policy Service

The Royal Borough of Kensington and Chelsea
Town Hall, Hornton Street, London, W8 7NX
Telephone: (020) 7361 3374
Fax: (020) 7361 2796

Project

CENTRAL LONDON CYCLING GRID

Title

RBKC QUIETWAY ROUTE PROPOSALS
3 OF 9
(KENSINGTON COURT)

Scale

1:250

Drawn

EE

Checked

Date

18.09.15

Date

Drawing Number


CIRC-003


0

A1


Rev

Cad File: 'DRAWINGS'...

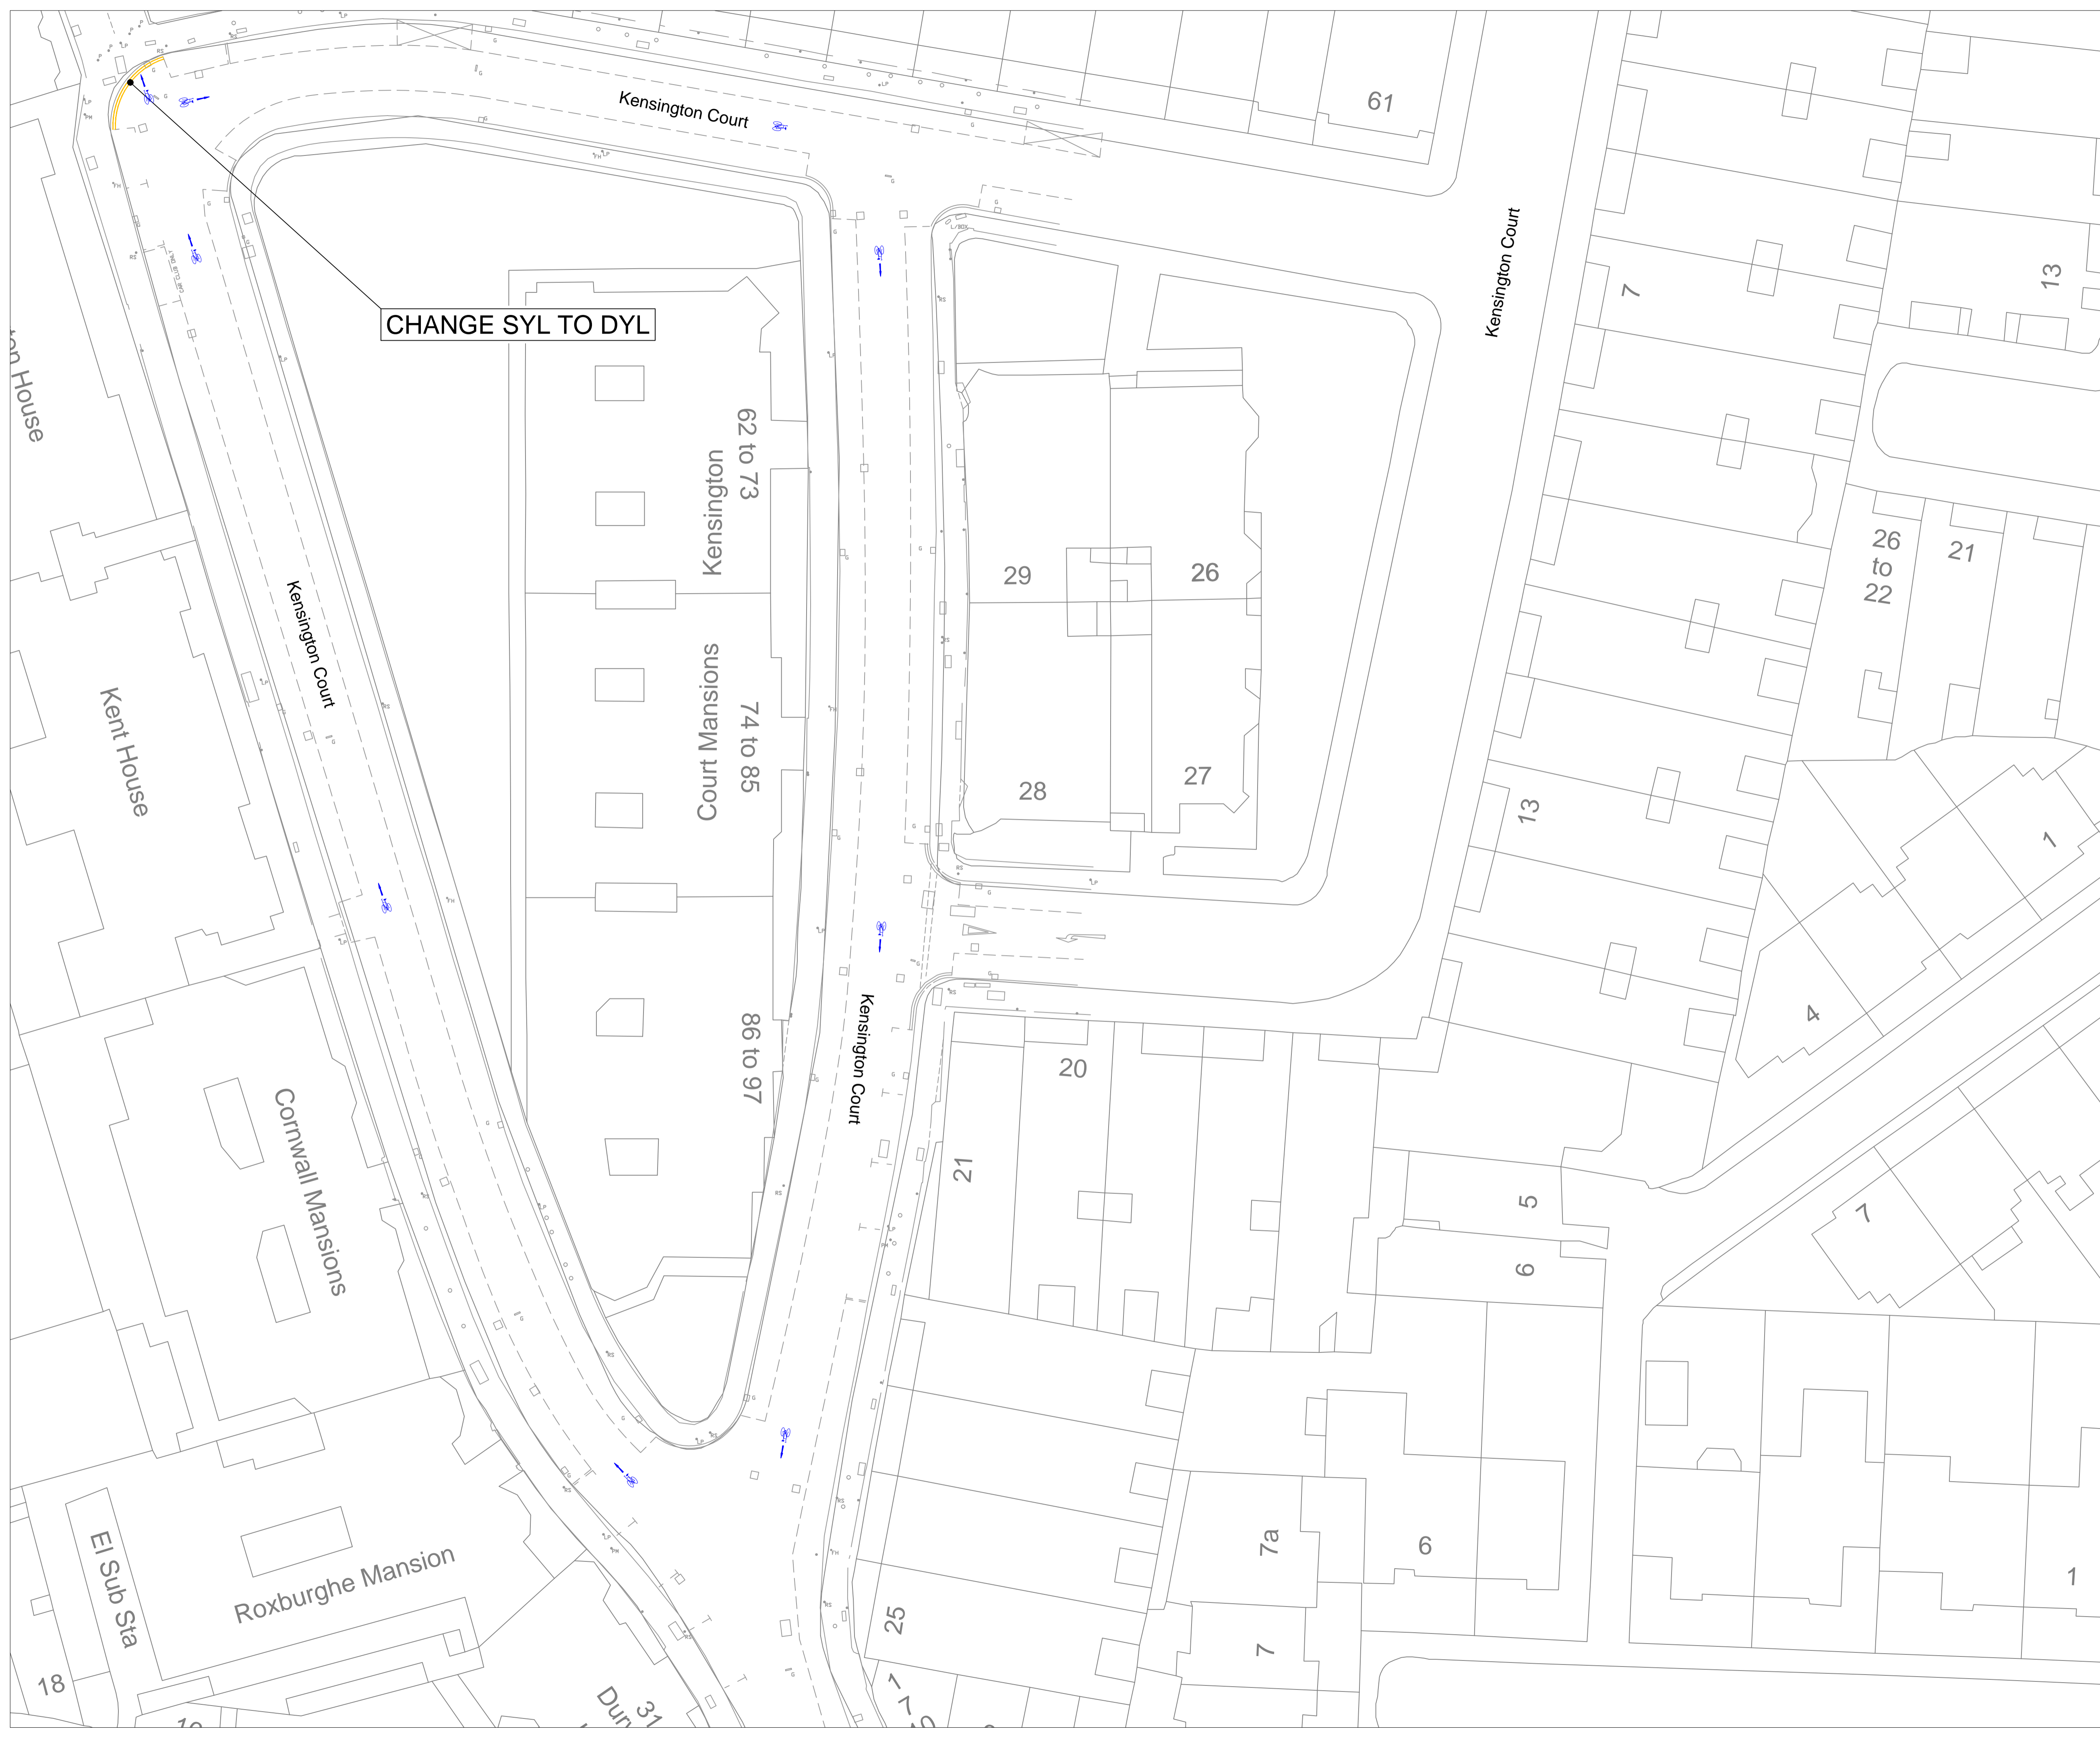

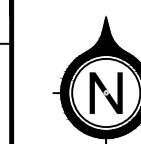

Notes

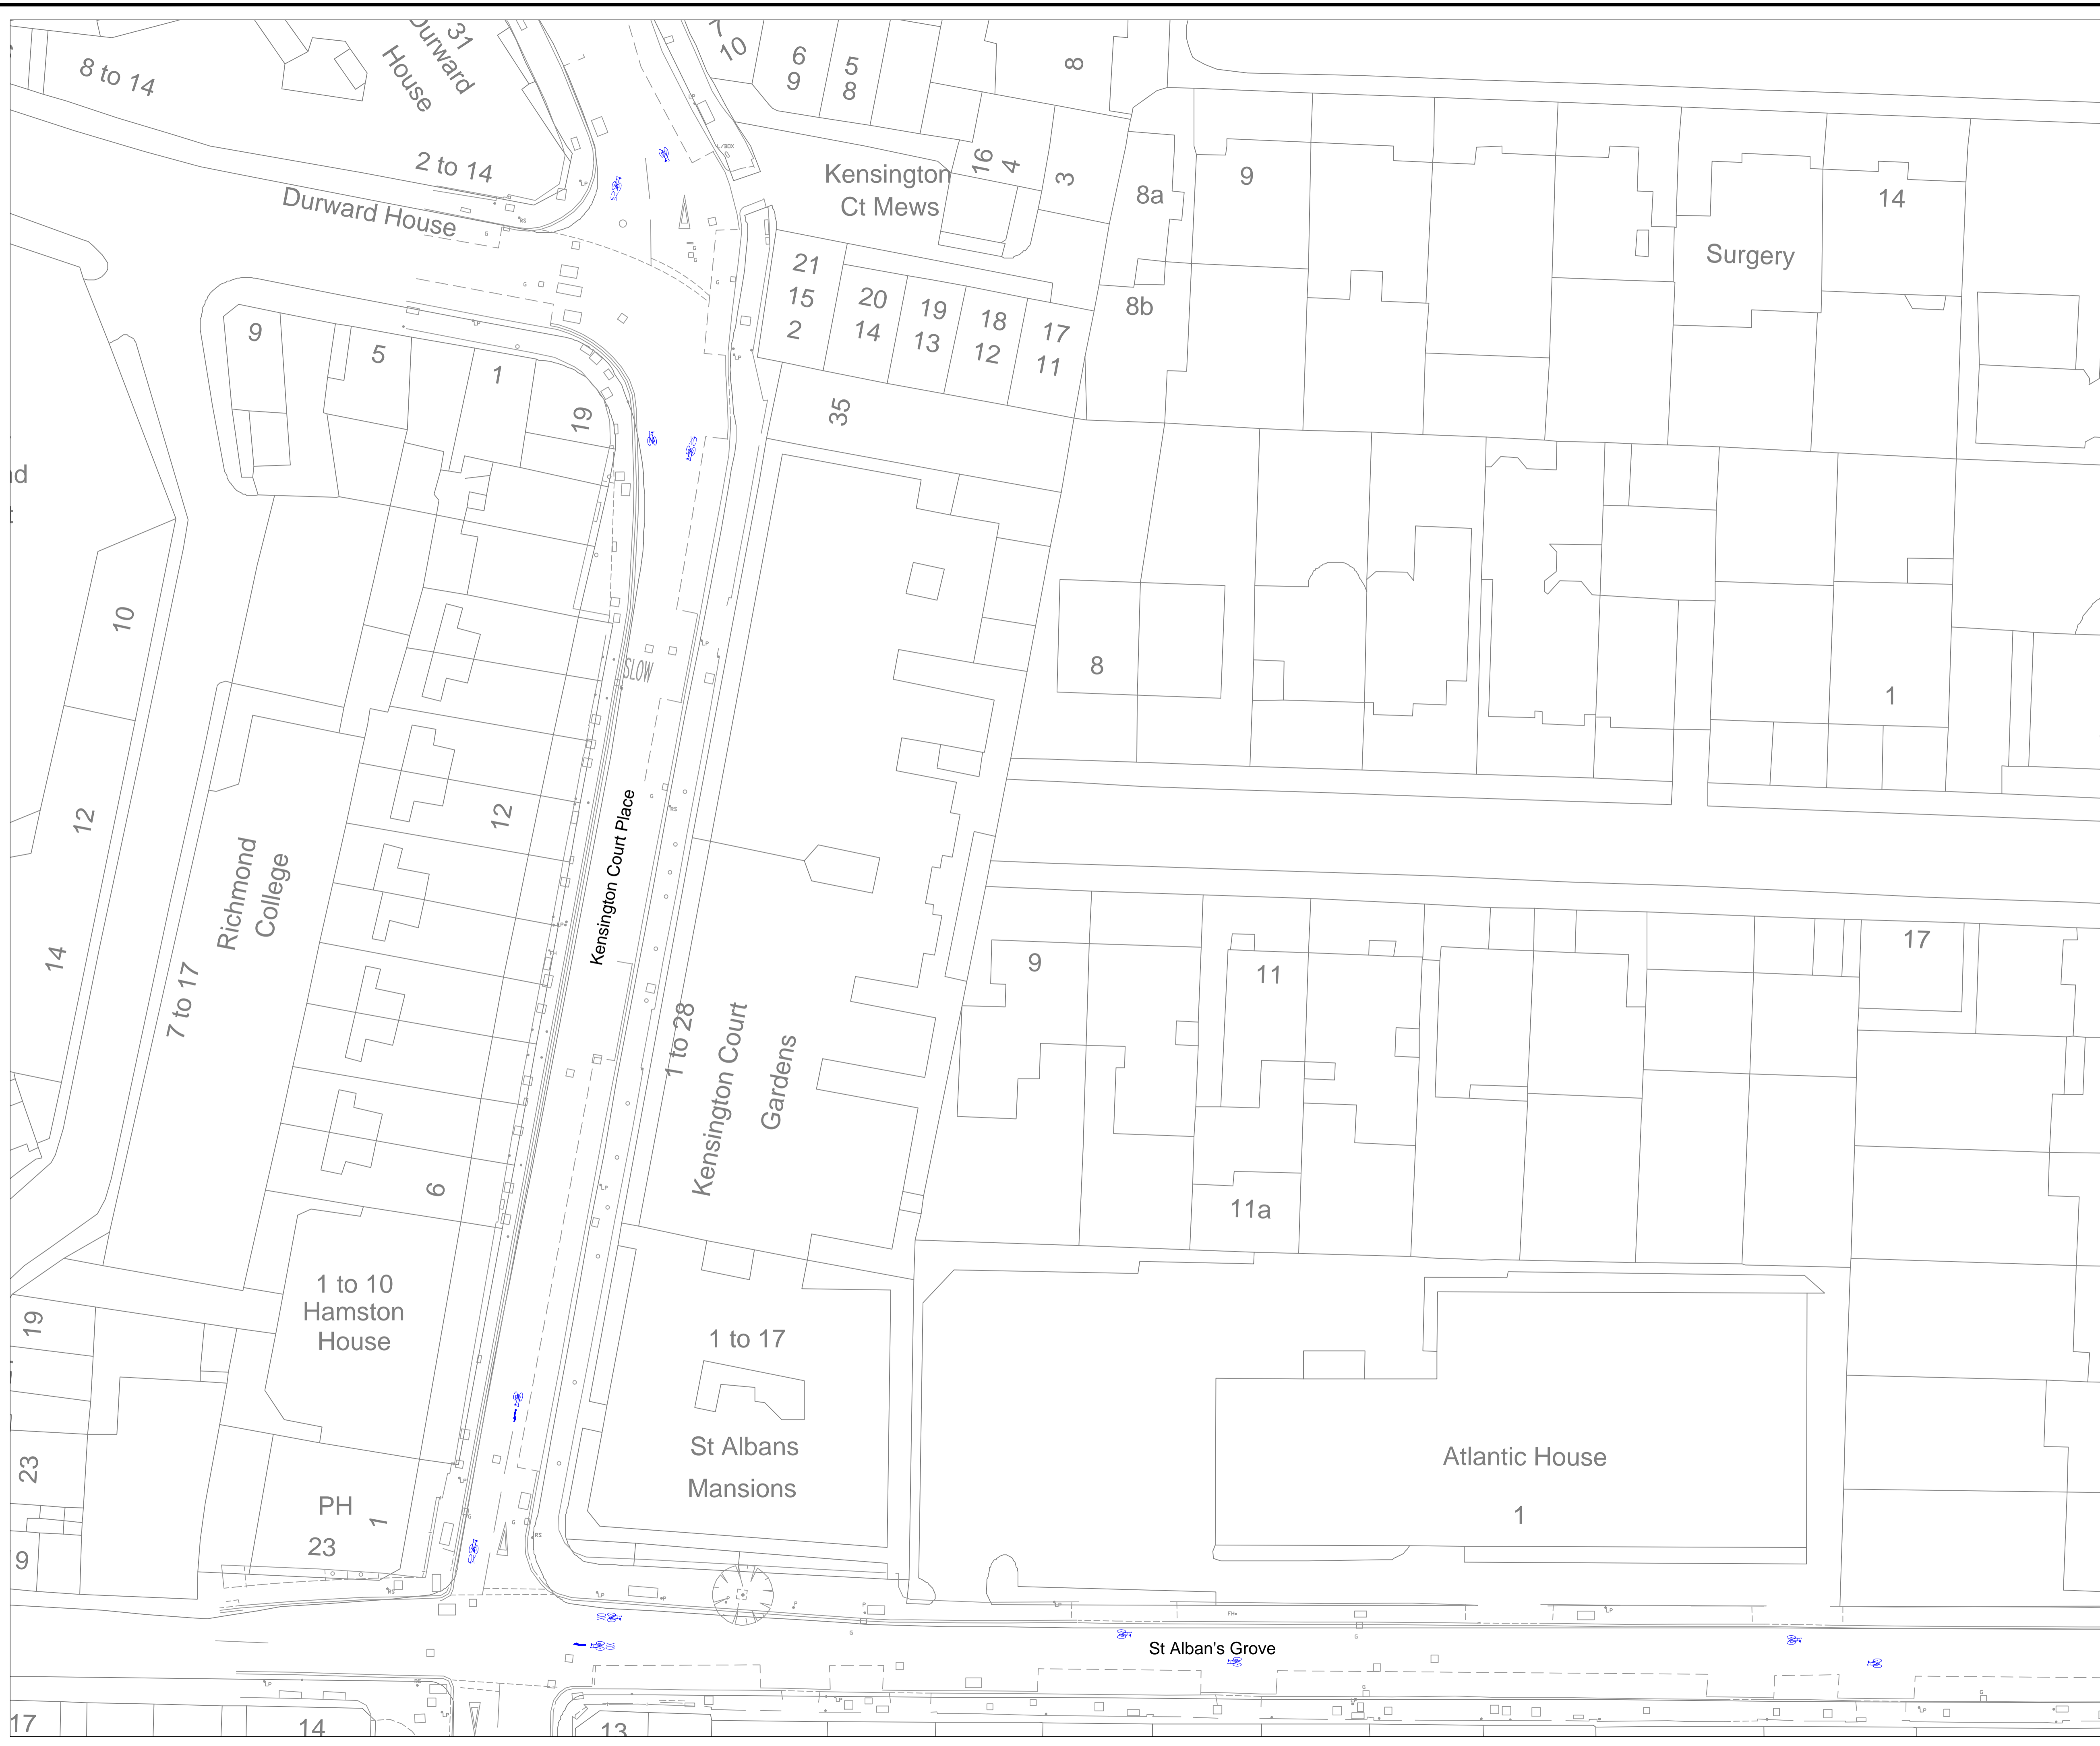

Rev	Description	By	Date	Chk



DEPARTMENT OF TRANSPORTATION
AND HIGHWAYS
Traffic & Transportation Policy Service

The Royal Borough of Kensington and Chelsea
Town Hall, Hornton Street, London, W8 7NX
Telephone: (020) 7361 3374
Fax: (020) 7361 2796


Project
CENTRAL LONDON CYCLING GRID

Title
**RBKC QUIETWAY ROUTE PROPOSALS
4 OF 9
(KENSINGTON COURT PLACE)**


Scale 1:250	Drawn EE	Checked Date	A1
Date 18.09.15	Date	Date	

Drawing Number
CIRC-004

Cad File: 'DRAWINGS'...

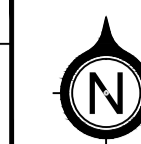

Notes

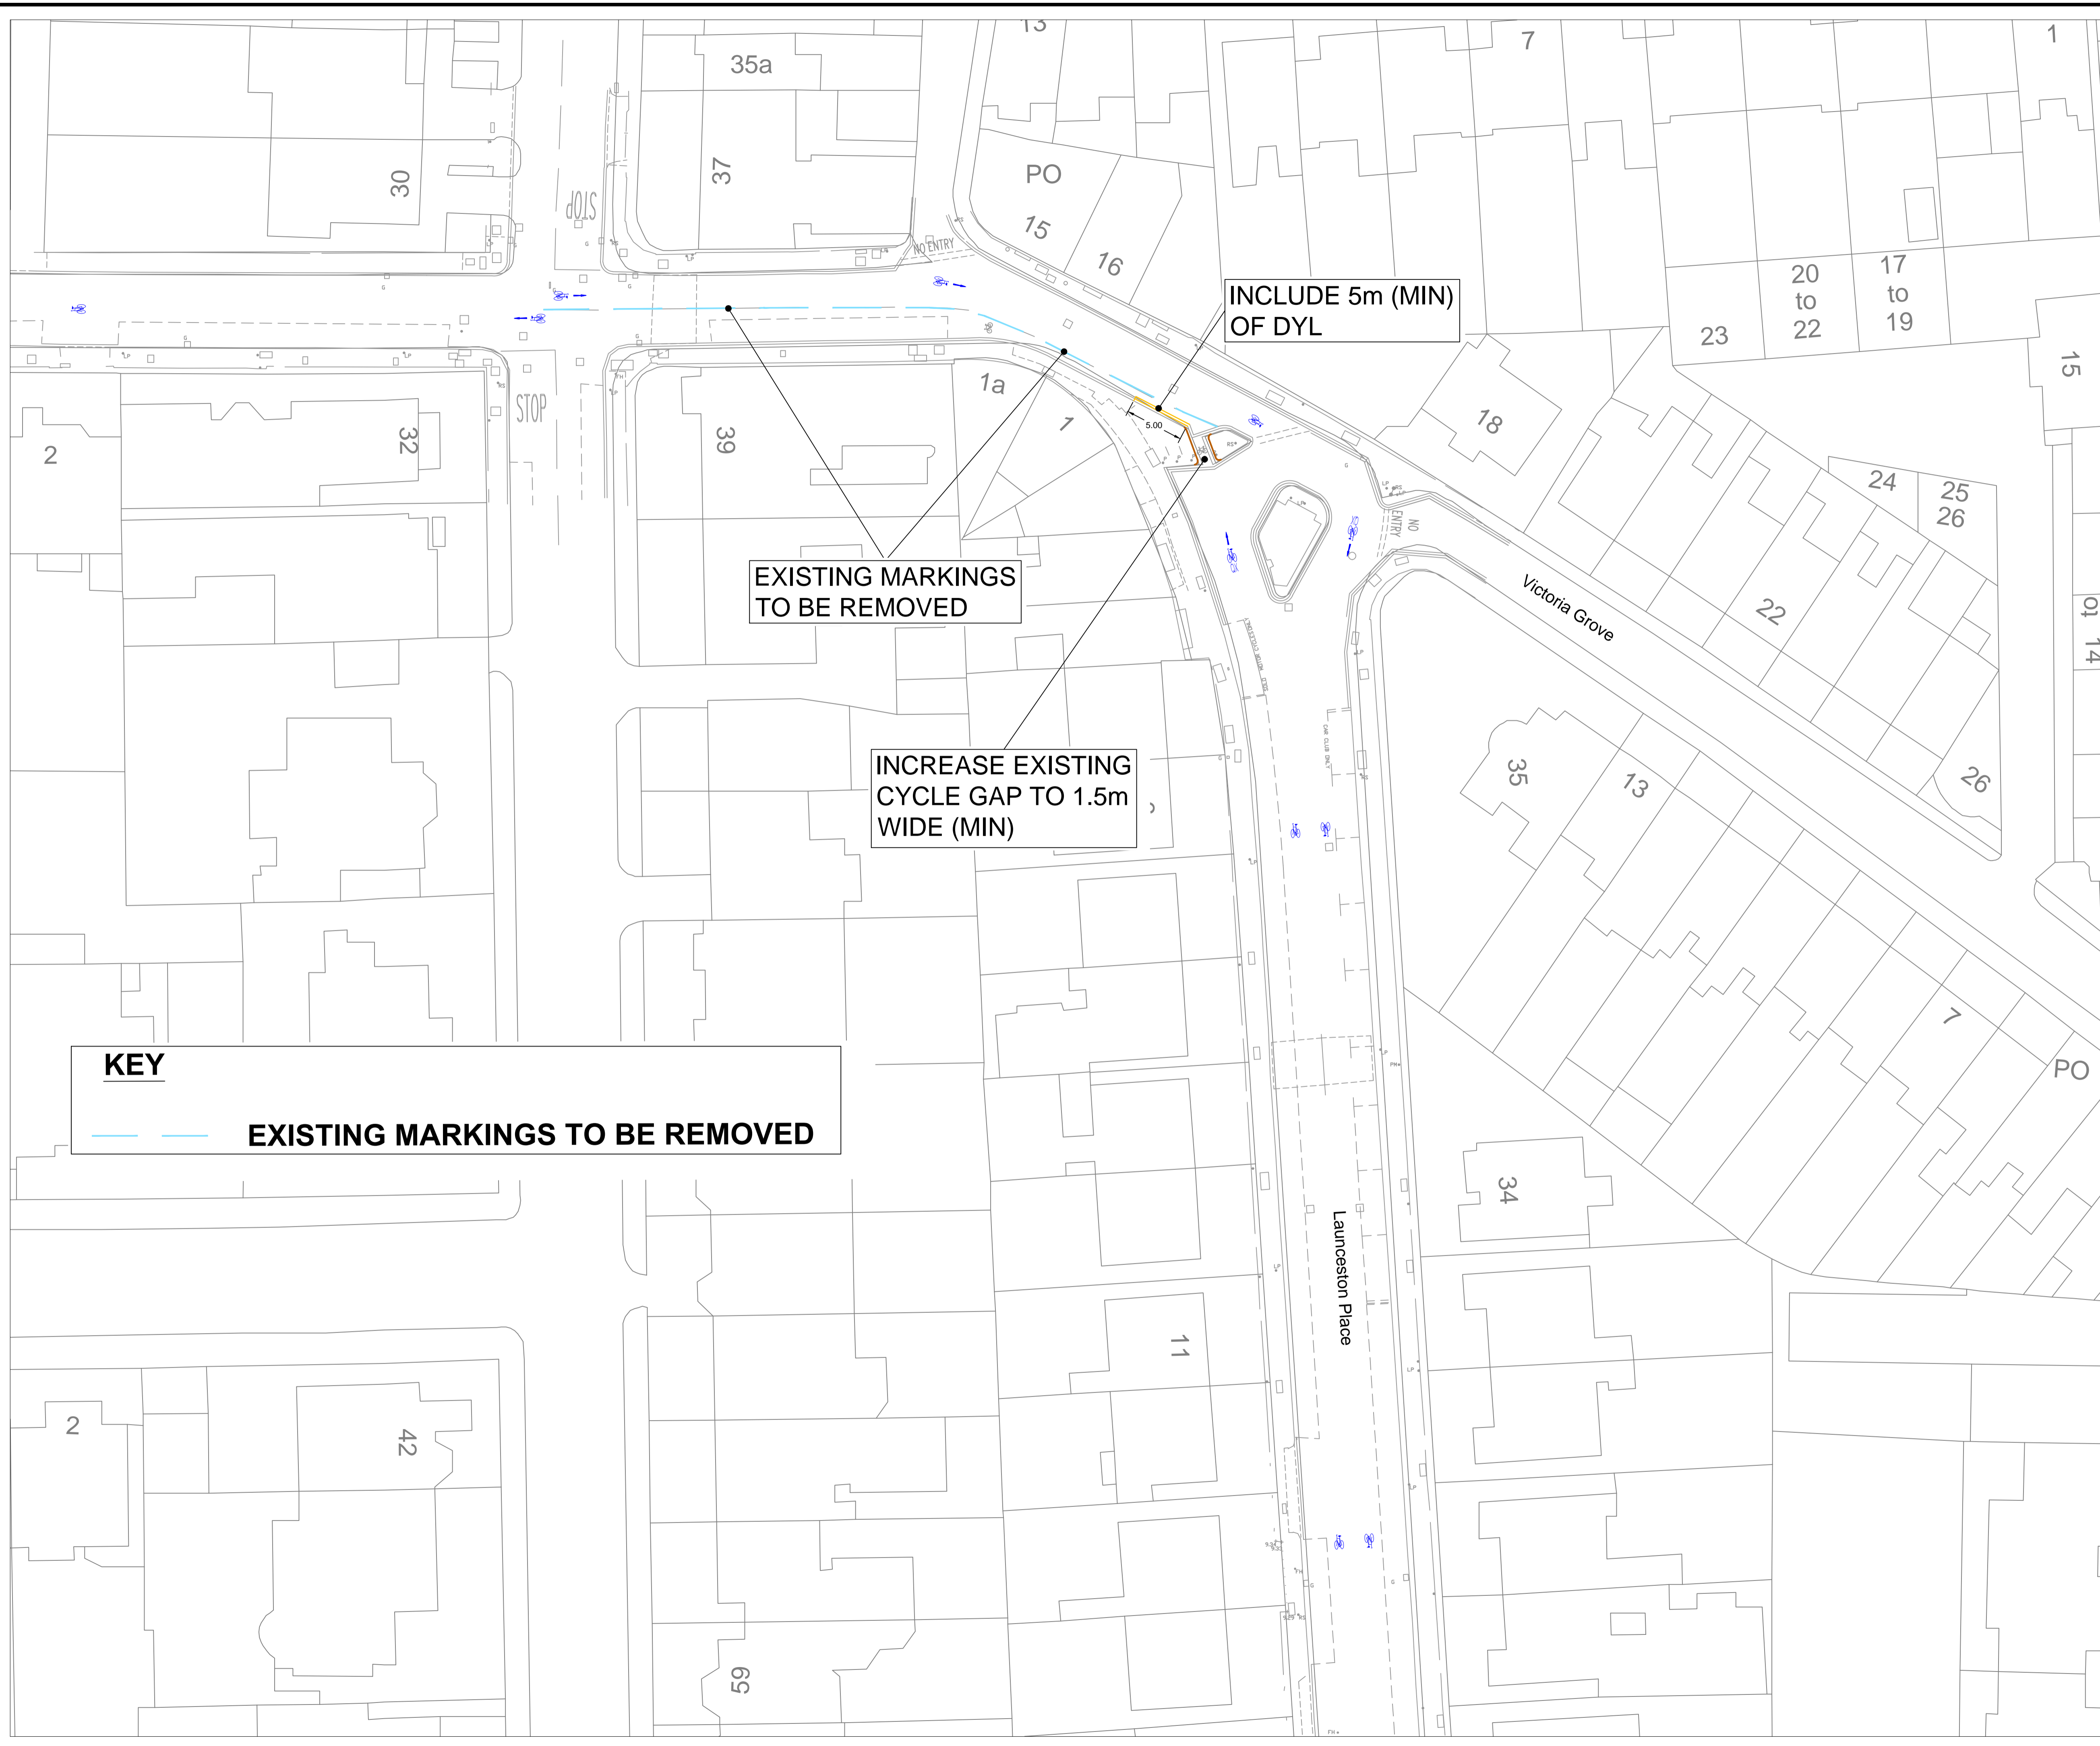

INCLUDE 5m (MIN)
OF DYL

EXISTING MARKINGS
TO BE REMOVED

INCREASE EXISTING
CYCLE GAP TO 1.5m
WIDE (MIN)

KEY

— — — — — EXISTING MARKINGS TO BE REMOVED

Rev	Description	By	Date	Chk


DEPARTMENT OF TRANSPORTATION AND HIGHWAYS
 Traffic & Transportation Policy Service
 The Royal Borough of Kensington and Chelsea
 Town Hall, Hornton Street, London, W8 7NX
 Telephone: (020) 7361 3374
 Fax: (020) 7361 2796

Project				CENTRAL LONDON CYCLING GRID	
Title				RBKC QUIETWAY ROUTE PROPOSALS 5 OF 9 (LAUNCESTON PLACE/VICTORIA GROVE)	
Scale	1:250	Drawn	EE	Checked	A1
		Date	18.09.15	Date	
Drawing Number				CIRC-005	
				Rev	

Cad File: 'DRAWINGS'...



Notes

Rev	Description	By	Date	Chk

DEPARTMENT OF TRANSPORTATION AND HIGHWAYS
Traffic & Transportation Policy Service

THE ROYAL BOROUGH OF KENSINGTON AND CHELSEA
The Royal Borough of Kensington and Chelsea
Town Hall, Hornton Street, London, W8 7NX
Telephone: (020) 7361 3374
Fax: (020) 7361 2796

Project
CENTRAL LONDON CYCLING GRID

Title
**RBKC QUIETWAY ROUTE PROPOSALS
6 OF 9
(LAUNCESTON PLACE)**

Scale 1:250	Drawn EE	Checked Date	A1
Drawing Number CIRC-006	Date 18.09.15	Rev 0	

Cad File: 'DRAWINGS'.....




DO NOT SCALE

© Crown copyright and database rights 2012.
Ordnance Survey 100021668



Notes

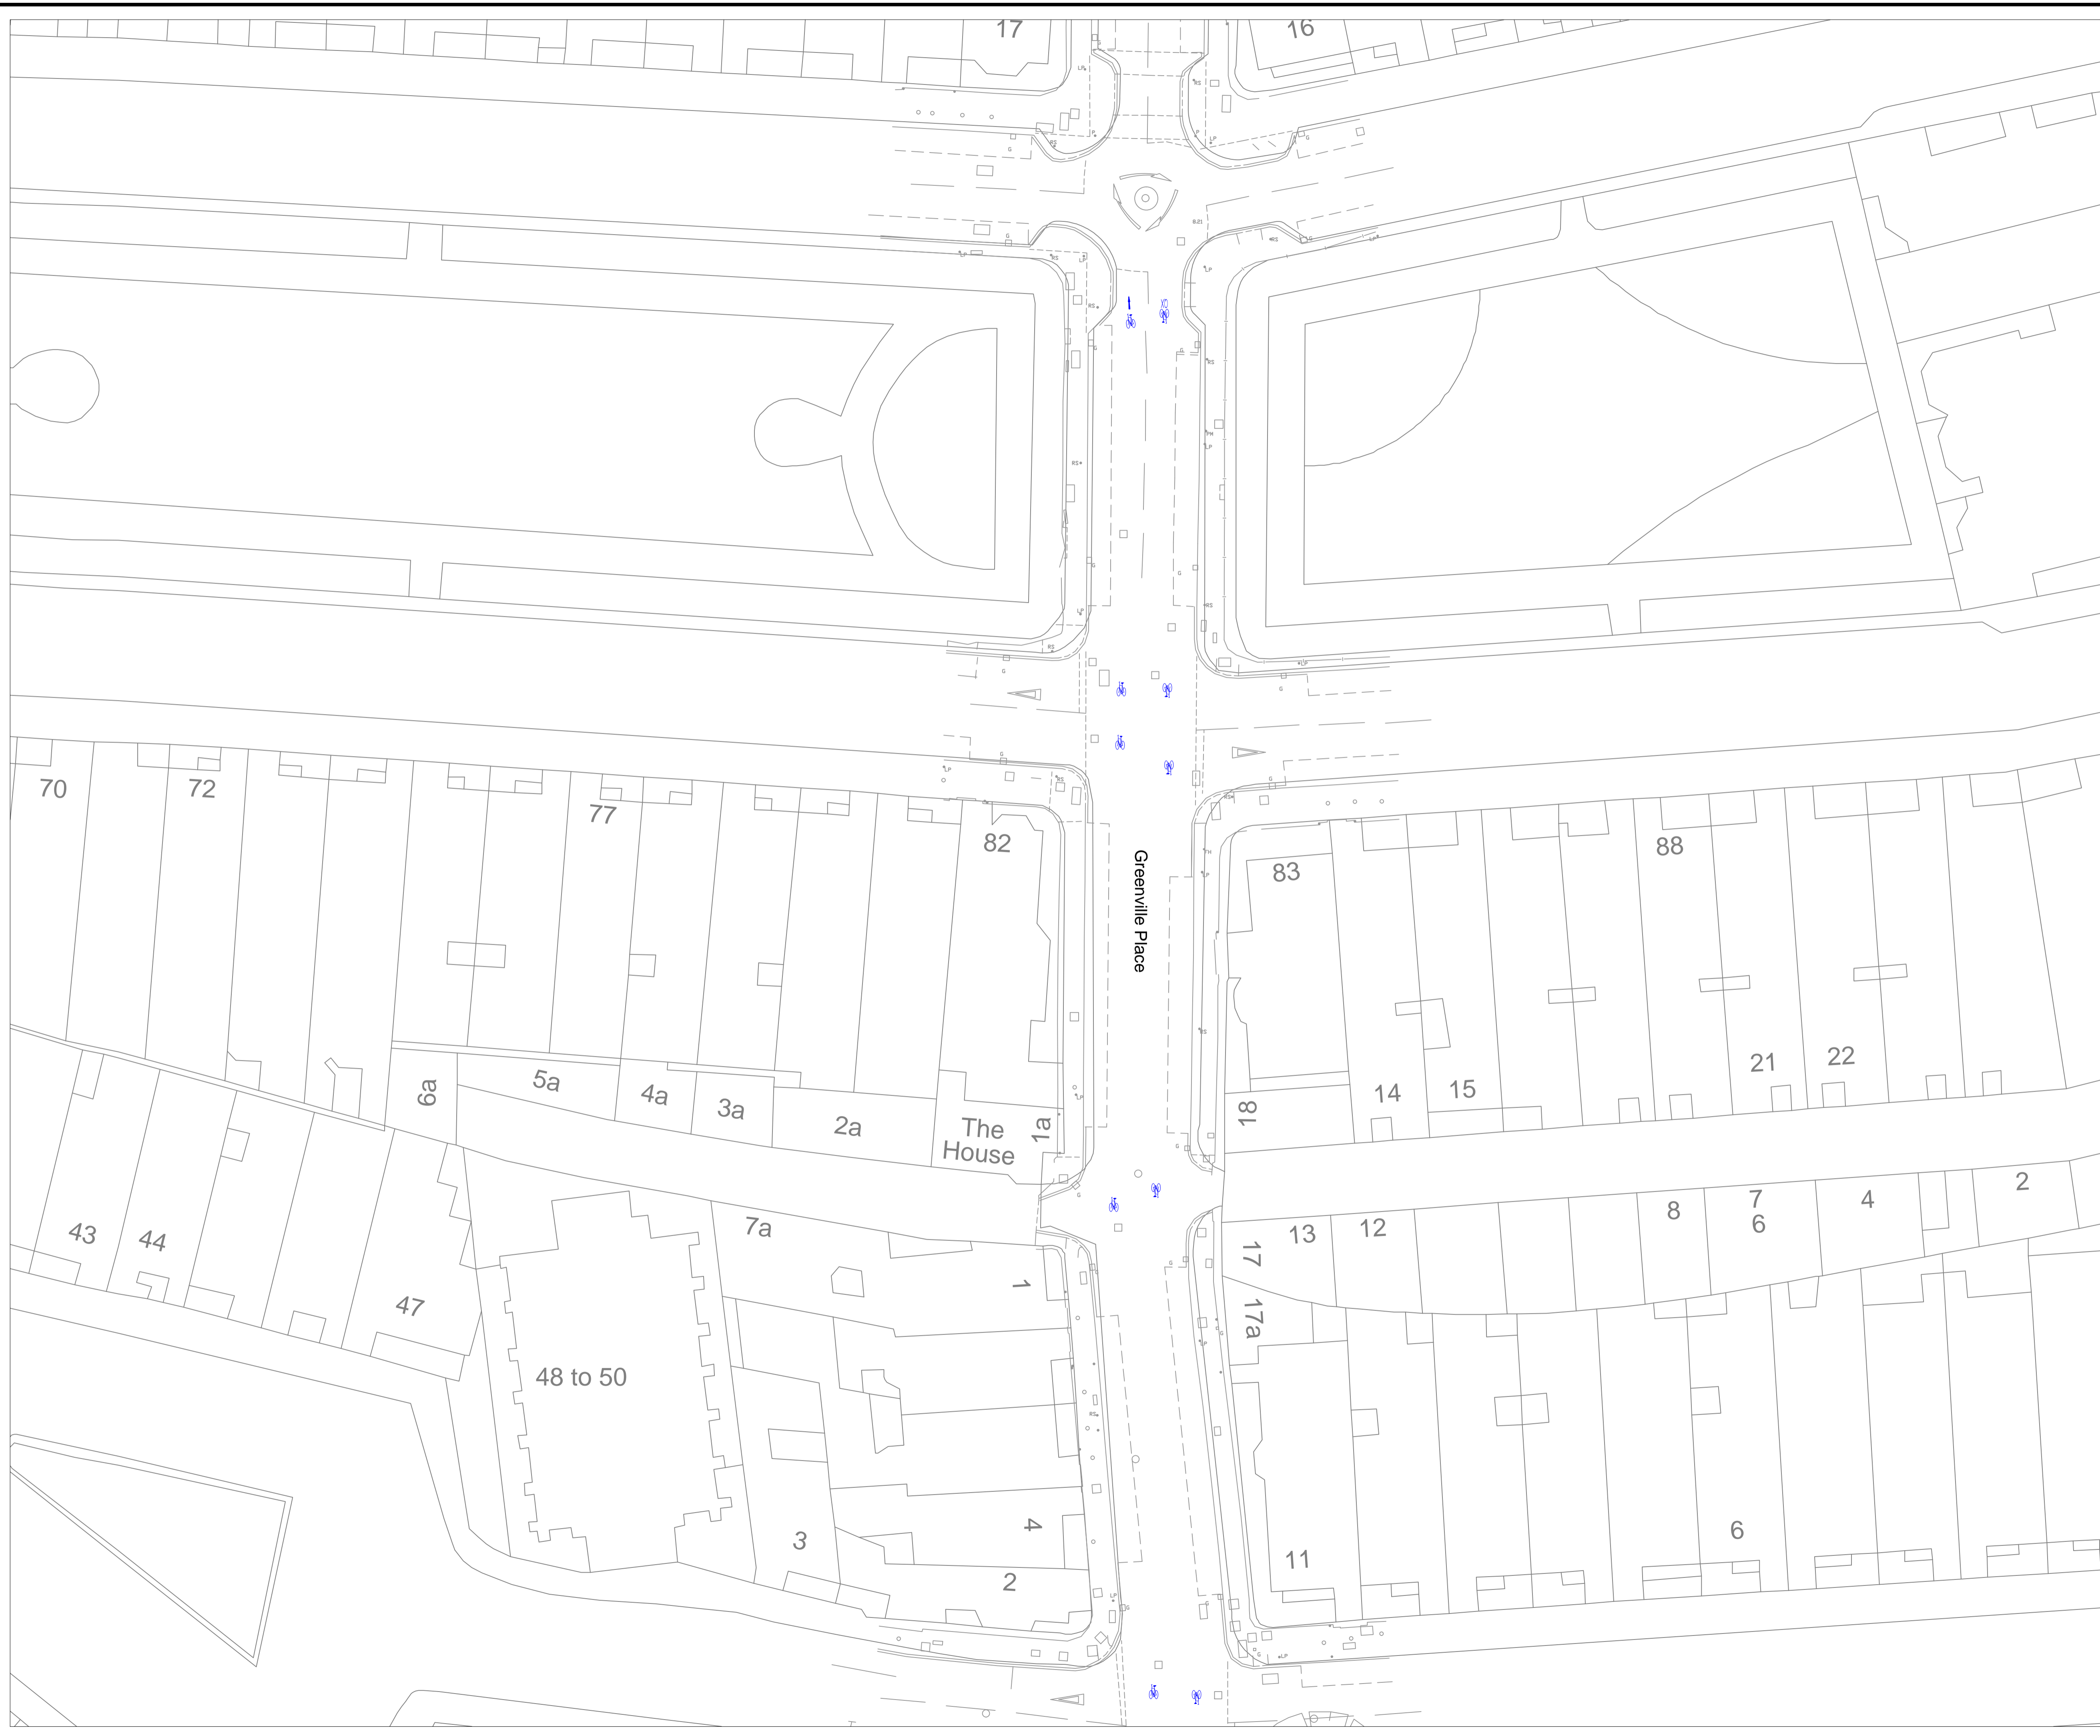

Rev	Description	By	Date	Chk



DEPARTMENT OF TRANSPORTATION
AND HIGHWAYS
Traffic & Transportation Policy Service

The Royal Borough of Kensington and Chelsea
Town Hall, Hornton Street, London, W8 7NX
Telephone: (020) 7361 3374
Fax: (020) 7361 2796

Project
CENTRAL LONDON CYCLING GRID

Title
**RBKC QUIETWAY ROUTE PROPOSALS
7 OF 9
(GRENVILLE PLACE)**

Scale 1:250	Drawn Date	EE 18.09.15	Checked Date	A1
Drawing Number CIRC-007	0			


Cad File: 'DRAWINGS'...

DO NOT SCALE

© Crown copyright and database rights 2012.
Ordnance Survey 100021668



Notes

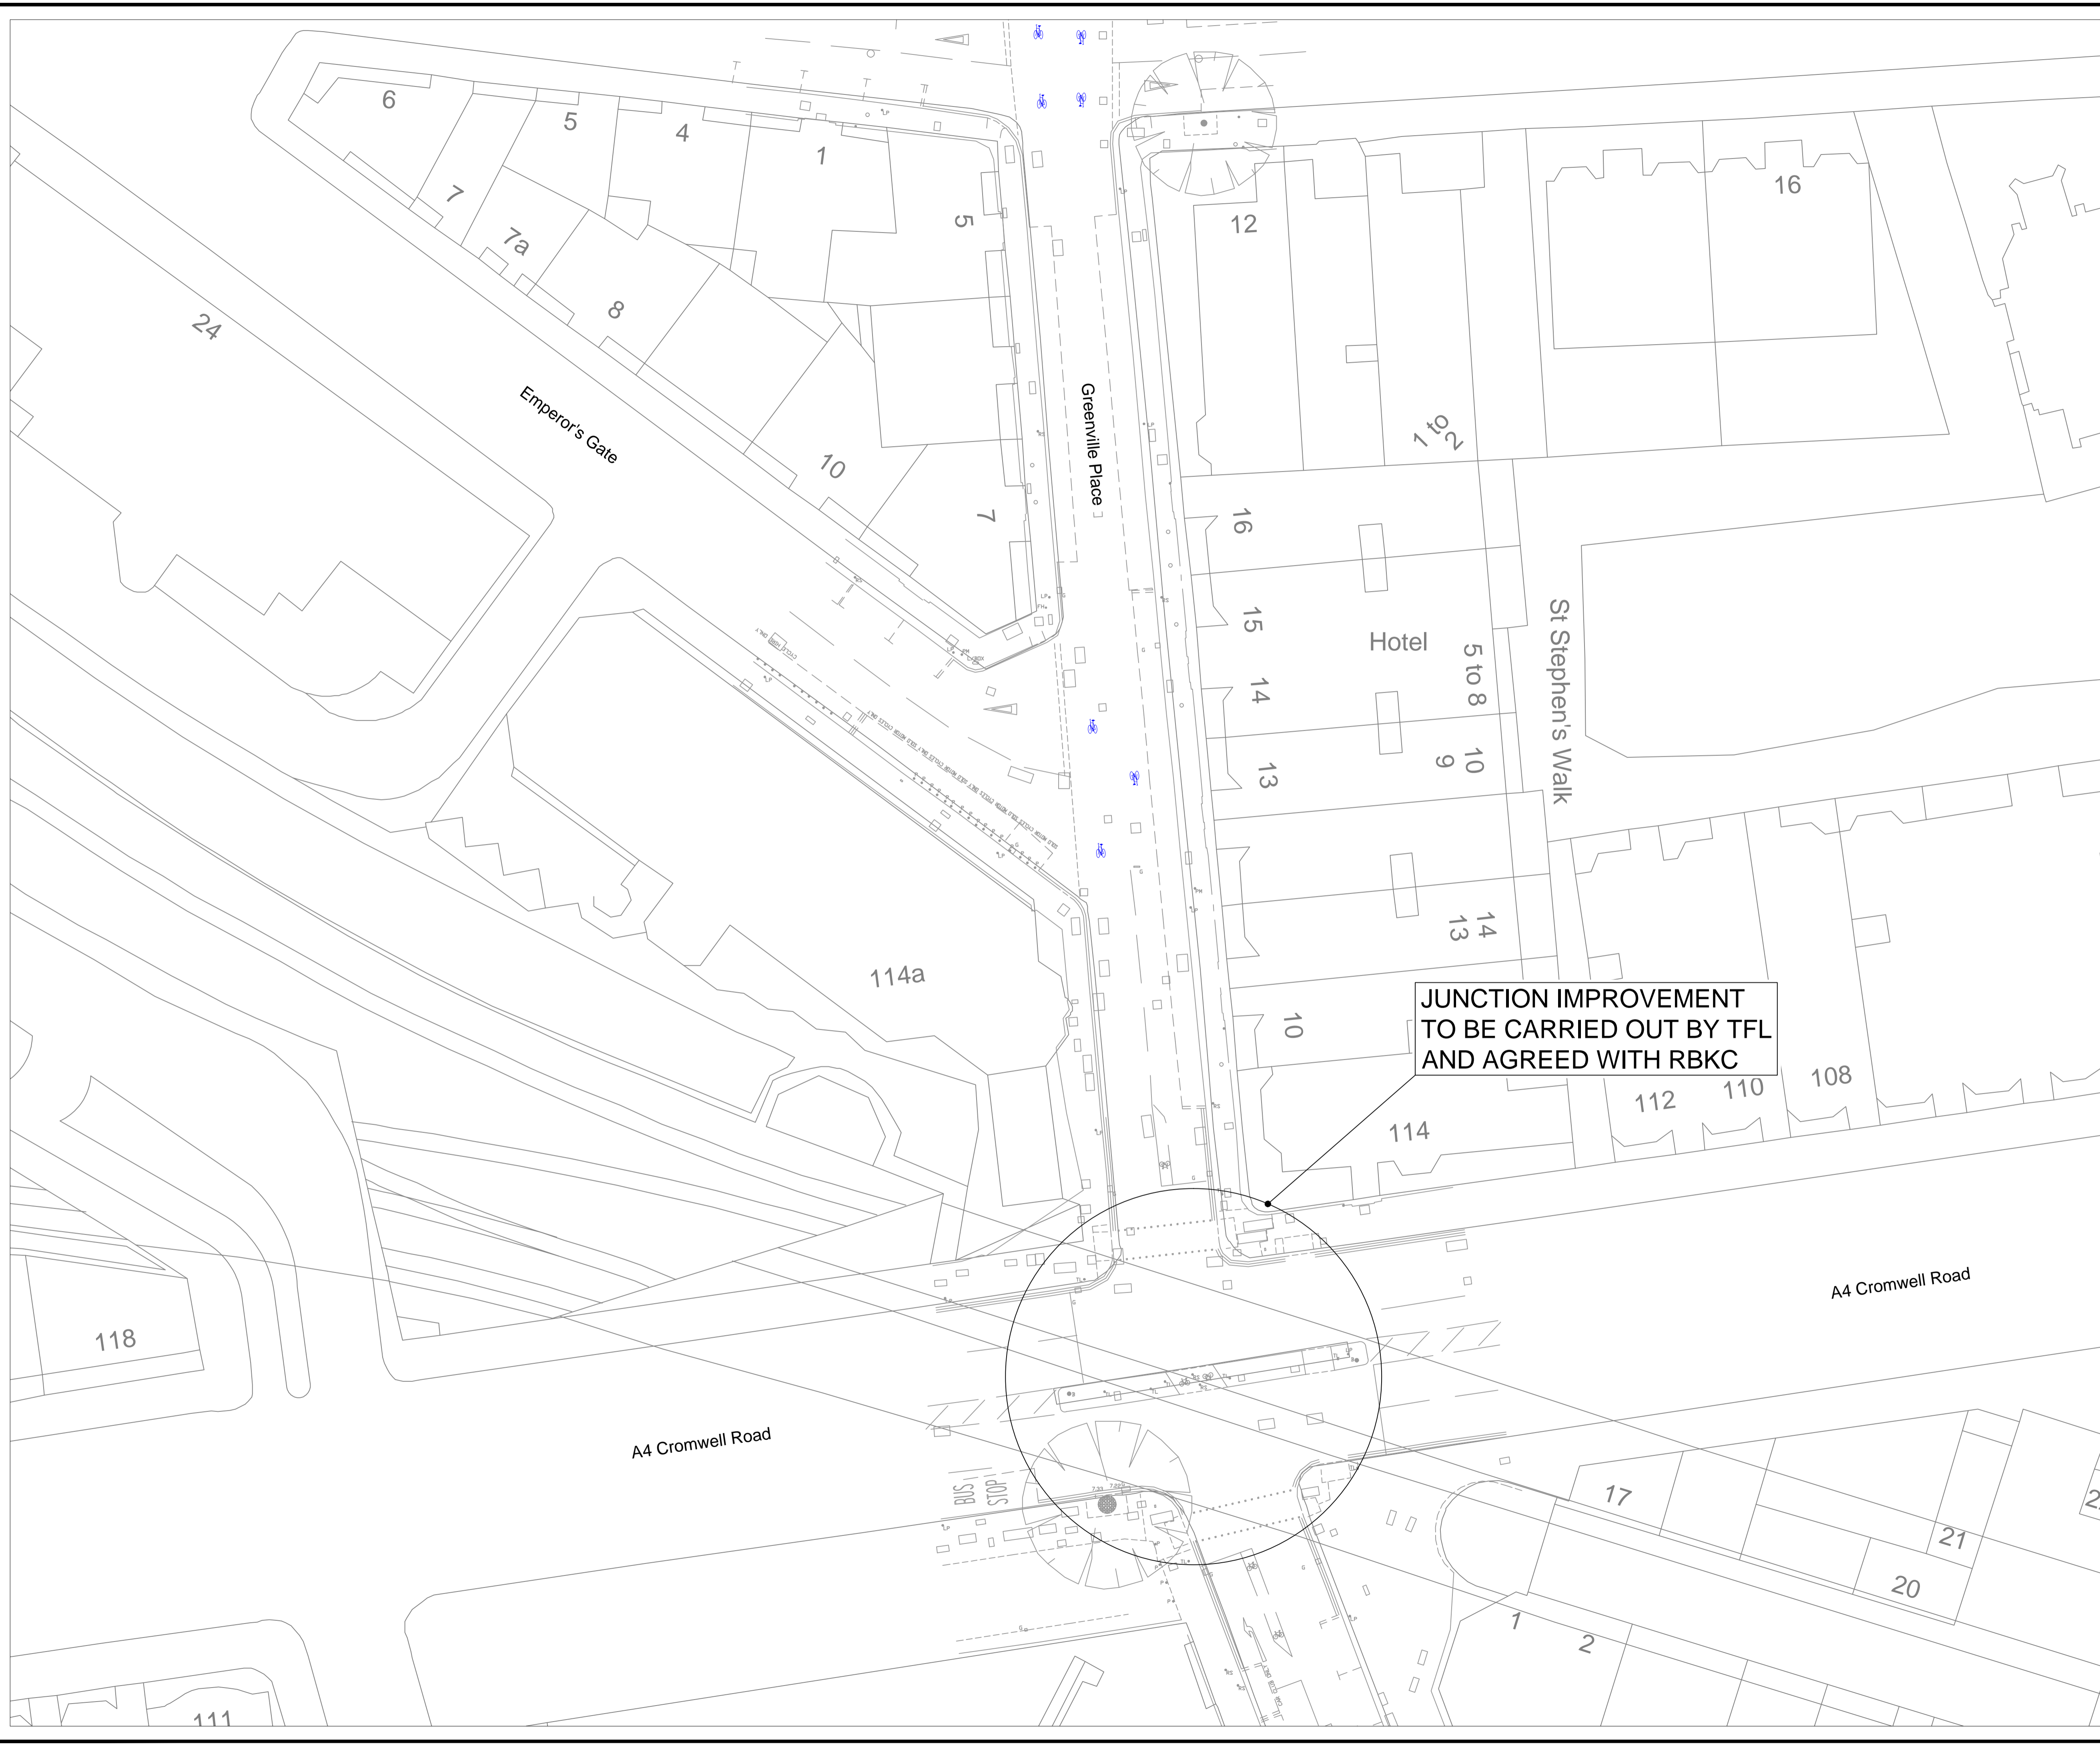

JUNCTION IMPROVEMENT
TO BE CARRIED OUT BY TFL
AND AGREED WITH RBKC

Rev	Description	By	Date	Chk


DEPARTMENT OF TRANSPORTATION AND HIGHWAYS
 Traffic & Transportation Policy Service
 The Royal Borough of Kensington and Chelsea
 Town Hall, Hornton Street, London, W8 7NX
 Telephone: (020) 7361 3374
 Fax: (020) 7361 2796

Project
CENTRAL LONDON CYCLING GRID
 Title
RBKC QUIETWAY ROUTE PROPOSALS
8 OF 9
(GRENVILLE PLACE/CROMWELL ROAD)

Scale 1:250	Drawn EE	Checked Date	A1
18.09.15	Date		
Drawing Number CIRC-008			Rev


Cad File: 'DRAWINGS'...

DO NOT SCALE

© Crown copyright and database rights 2012.
Ordnance Survey 100021668



Notes

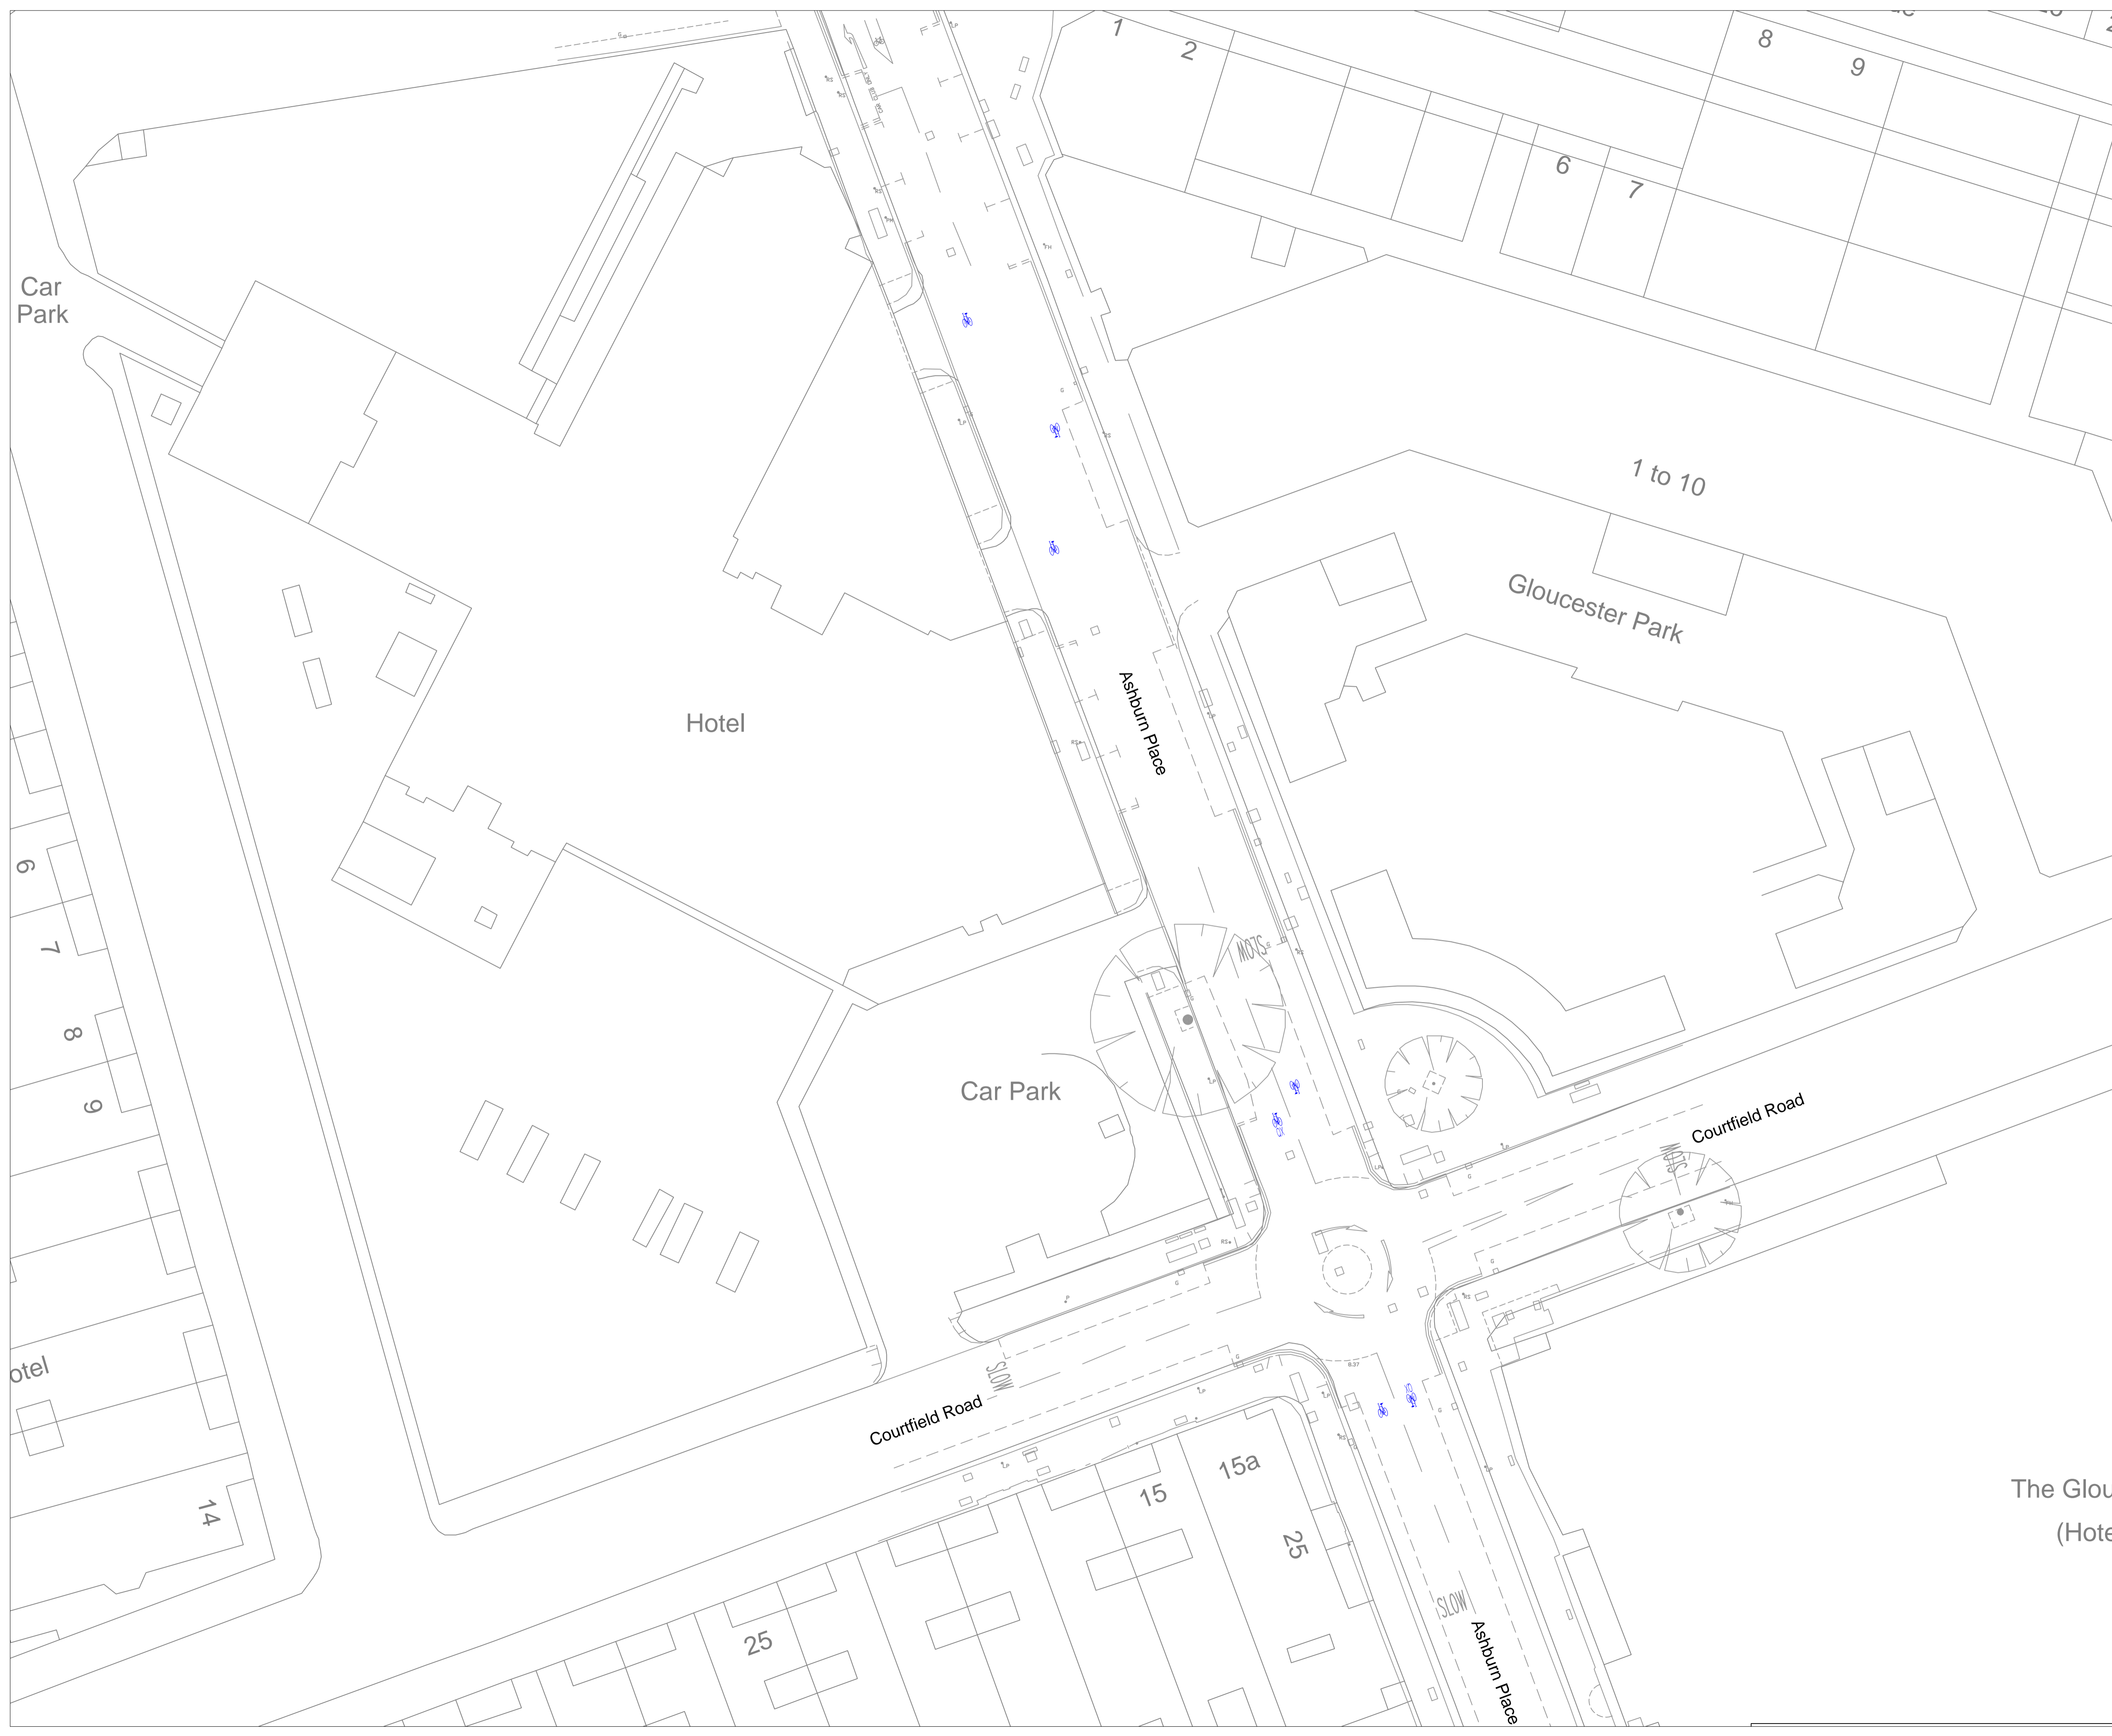

Rev	Description	By	Date	Chk



DEPARTMENT OF TRANSPORTATION
AND HIGHWAYS
Traffic & Transportation Policy Service

The Royal Borough of Kensington and Chelsea
Town Hall, Hornton Street, London, W8 7NX
Telephone: (020) 7361 3374
Fax: (020) 7361 2796

Project
CENTRAL LONDON CYCLING GRID

Title
**RBKC QUIETWAY ROUTE PROPOSALS
9 OF 9
(ASHBURN PLACE/COURTFIELD ROAD)**

Scale 1:250	Drawn EE	Checked Date	A1
Drawing Number CIRC-009 0	Date 18.09.15	Rev	

Cad File: 'DRAWINGS'...