
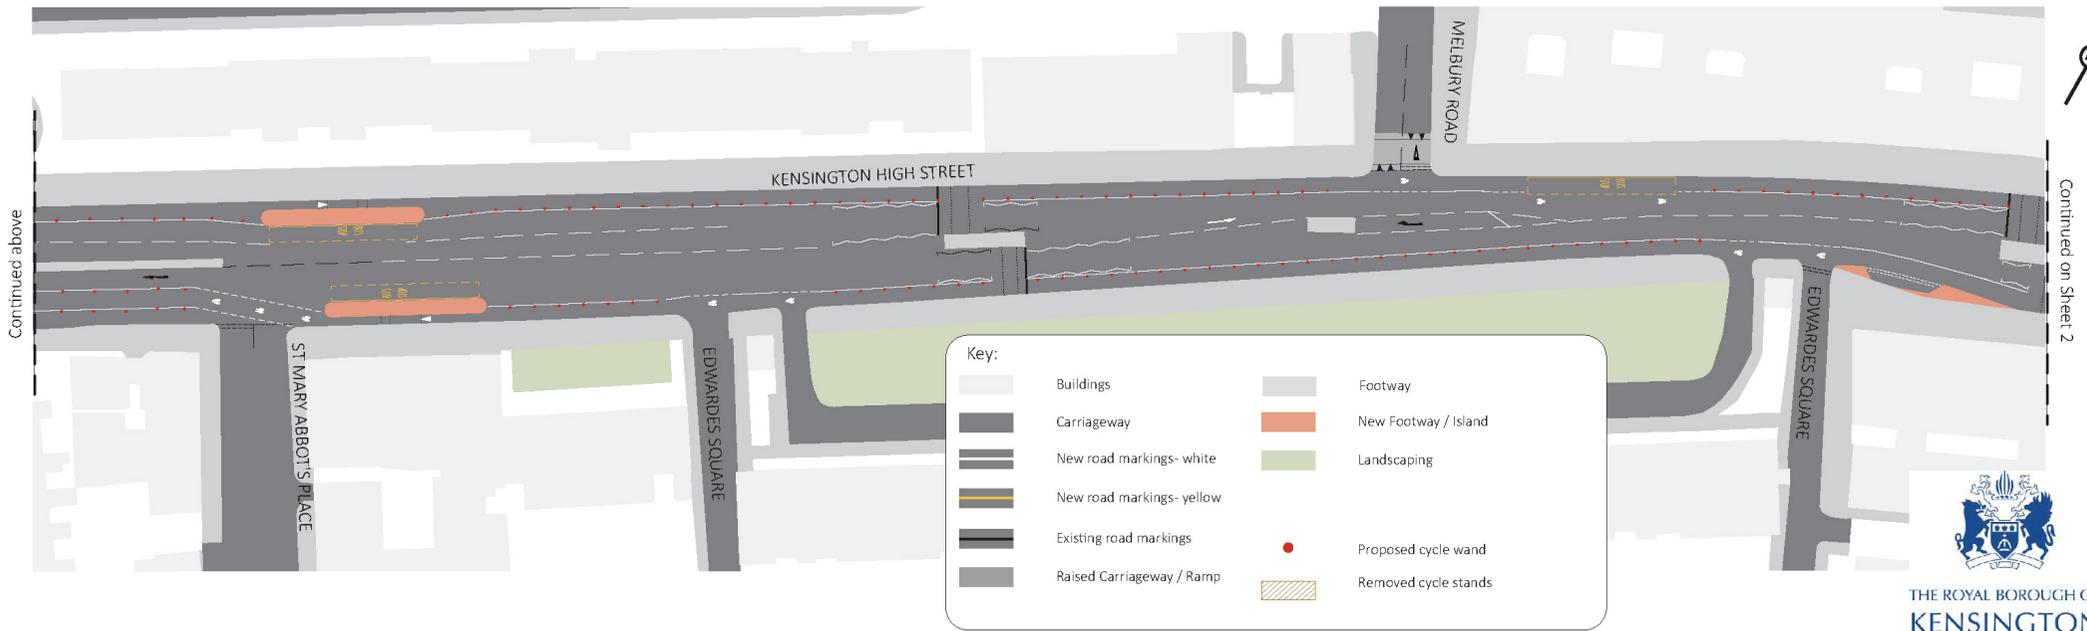



Kensington High Street

Sheet 1 - Radnor Terrace to St Abbot's Place

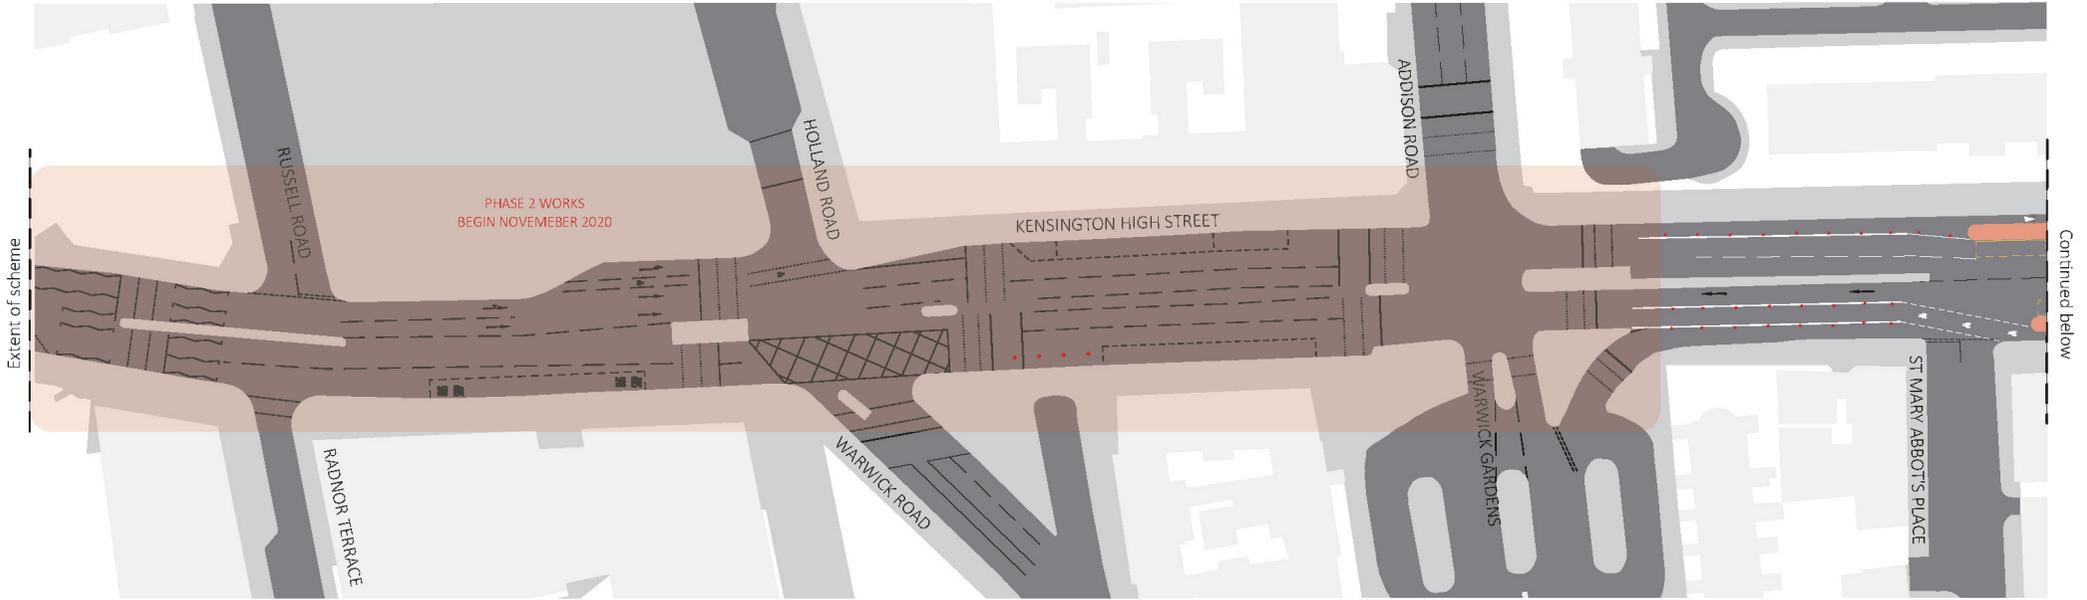

Kensington High Street

Sheet 2 - Edwardes Square to Hornton Street

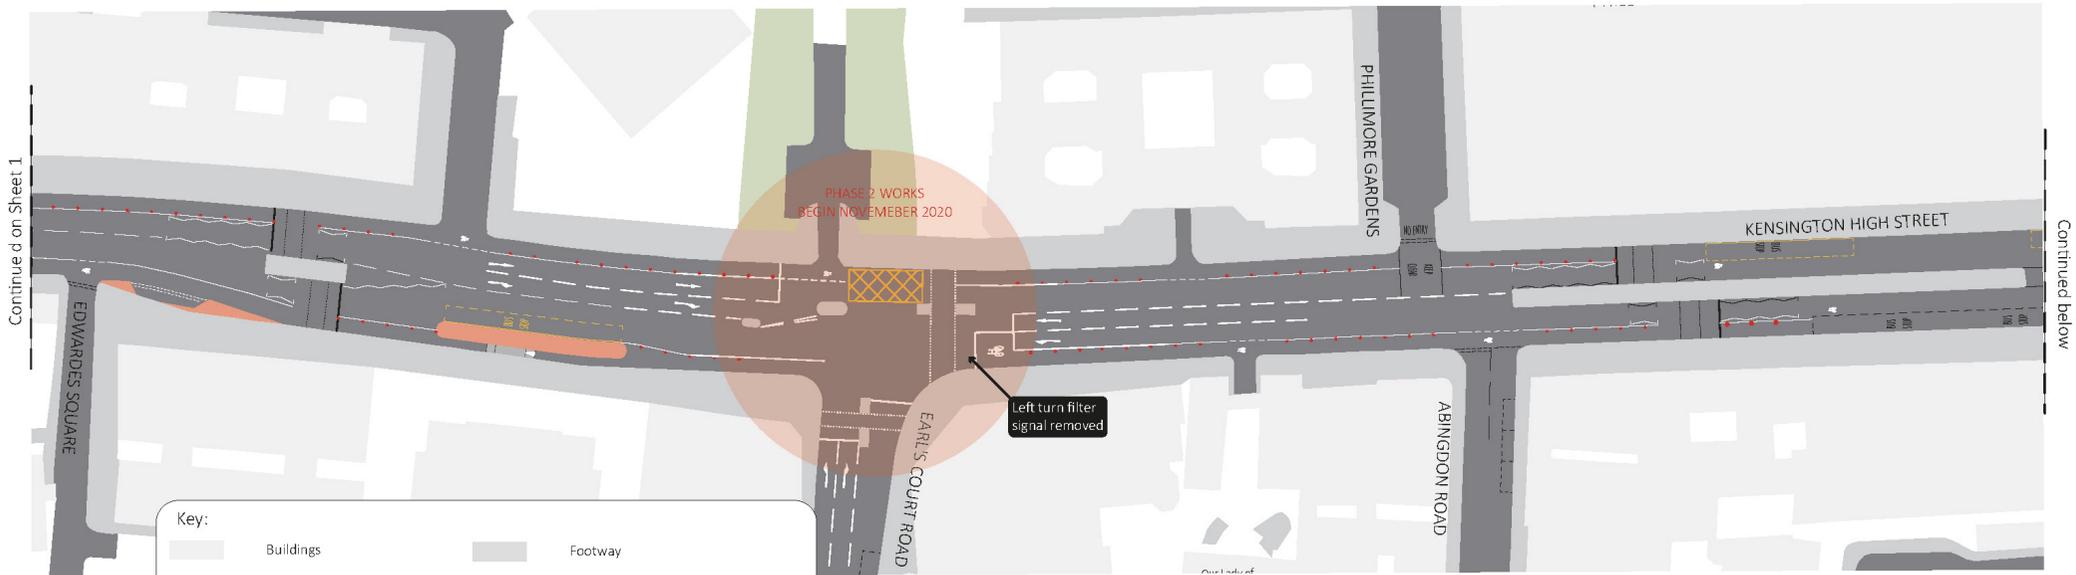

Continued on Sheet 1

Continued below

Key:

	Buildings		Footway
	Carriageway		New Footway / Island
	New road markings- white		Landscaping
	New road markings- yellow		Proposed cycle wand
	Existing road markings		Removed cycle stands
	Raised Carriageway / Ramp		




Continued above

Continued on Sheet 3



Kensington High Street

Sheet 3 - Kensington Church Walk to De Vere Gardens

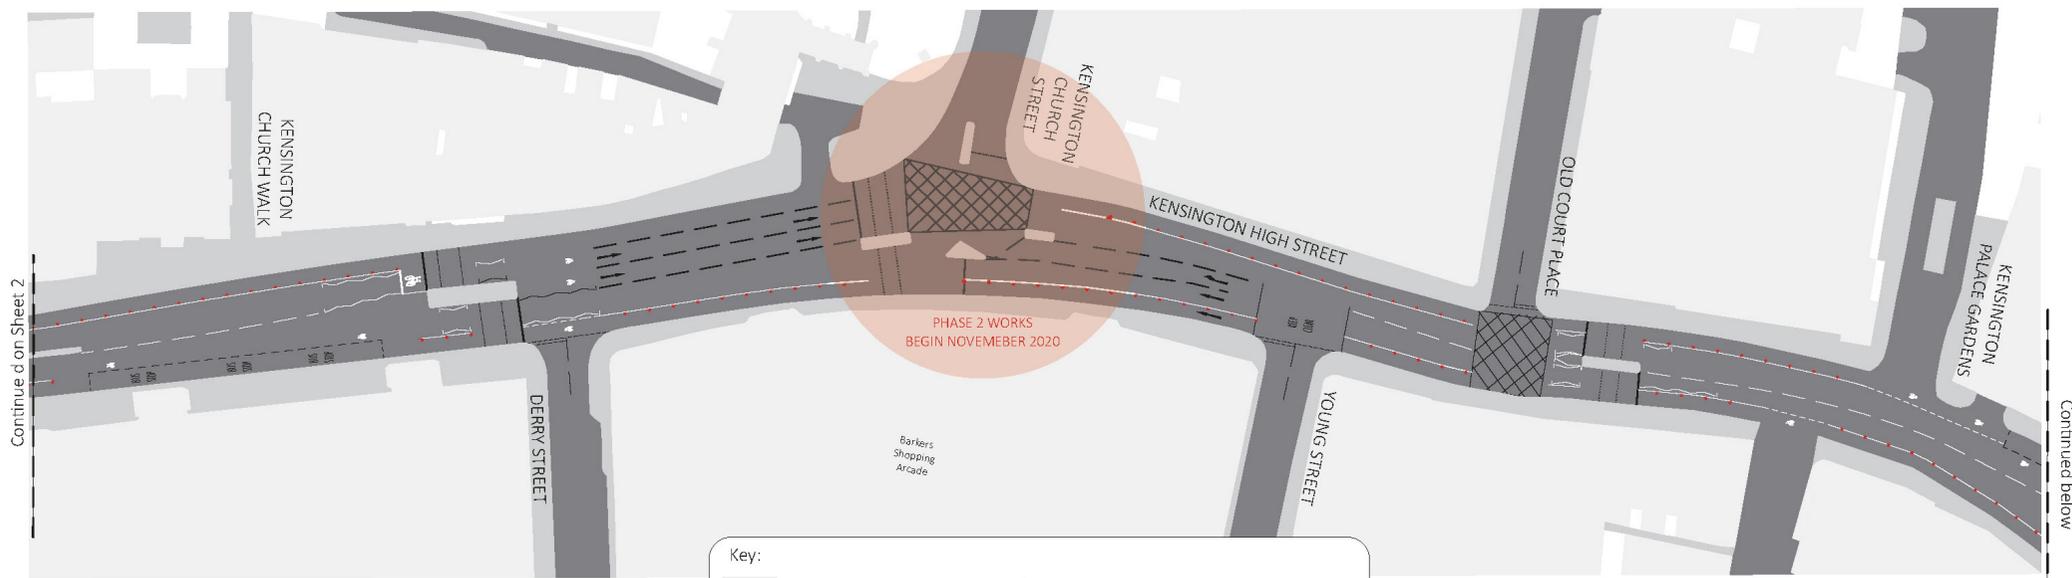

Continued on Sheet 2

Continued below

Key:

	Buildings		Footway
	Carriageway		New Footway / Island
	New road markings - white		Landscaping
	New road markings - yellow		Proposed cycle wand
	Existing road markings		Removed cycle stands
	Raised Carriageway / Ramp		




Continued above

Continued on Sheet 4



Kensington High Street

Sheet 4 - Palace Gate to Queen's Gate

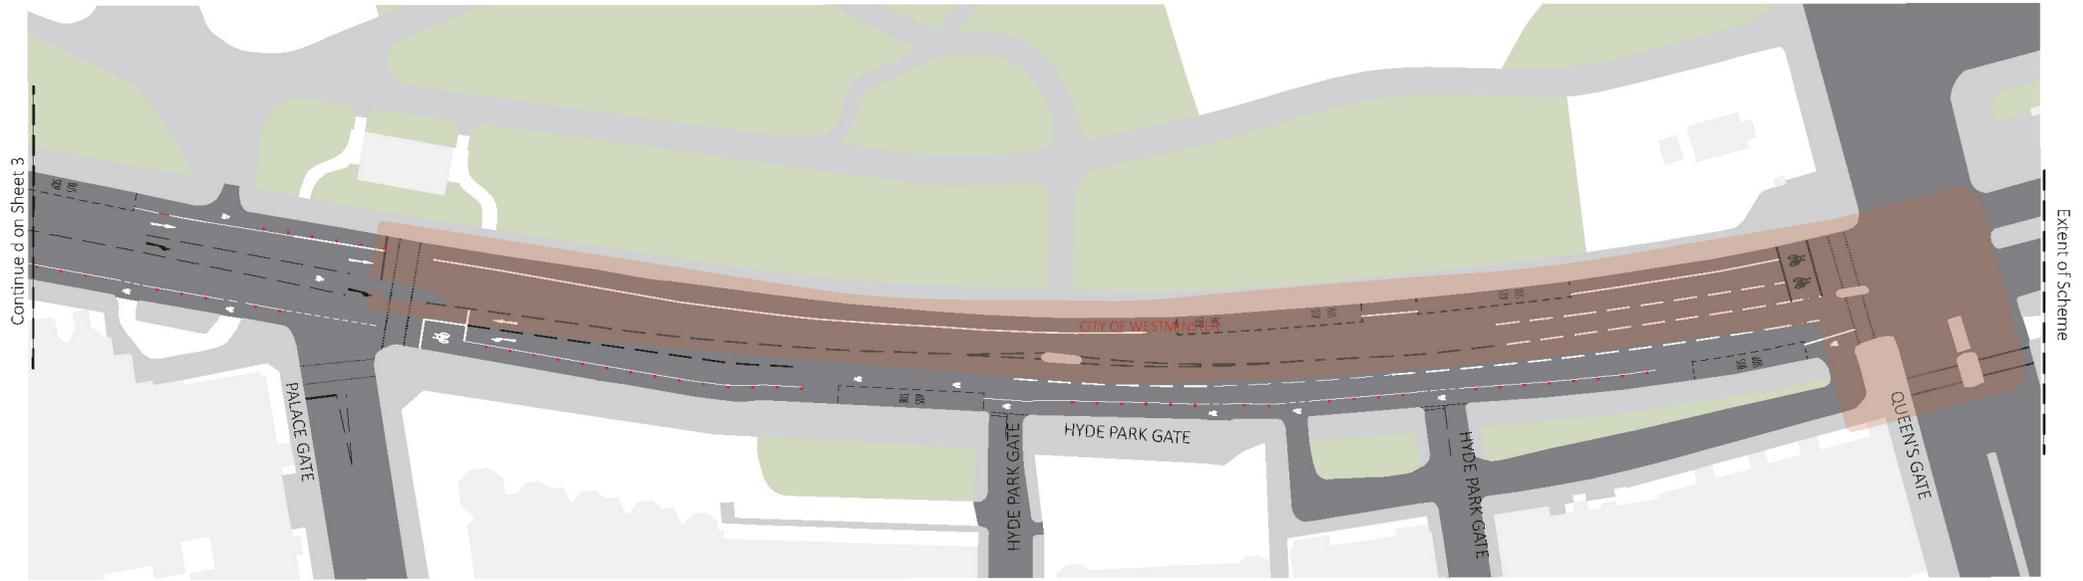

Key:

	Buildings		Footway
	Carriageway		New Footway / Island
	New road markings - white		Landscaping
	New road markings - yellow		Proposed cycle wand
	Existing road markings		Relocate cycle stands to kerbside
	Raised Carriageway / Ramp		

