




Notes

- Footway buildout
- Entry treatment at junction with Lower Sloane Street made up of granite setts
- New pedestrian crossing

Install 1no. 'overrun' area between the zig-zag markings (Flush with carriageway and made of granite setts and kerbs)
See Section Details A below

Install 1no. 'overrun' area between the existing hatched area (Flush with carriageway and made of granite setts and kerbs)
See Section Details A below

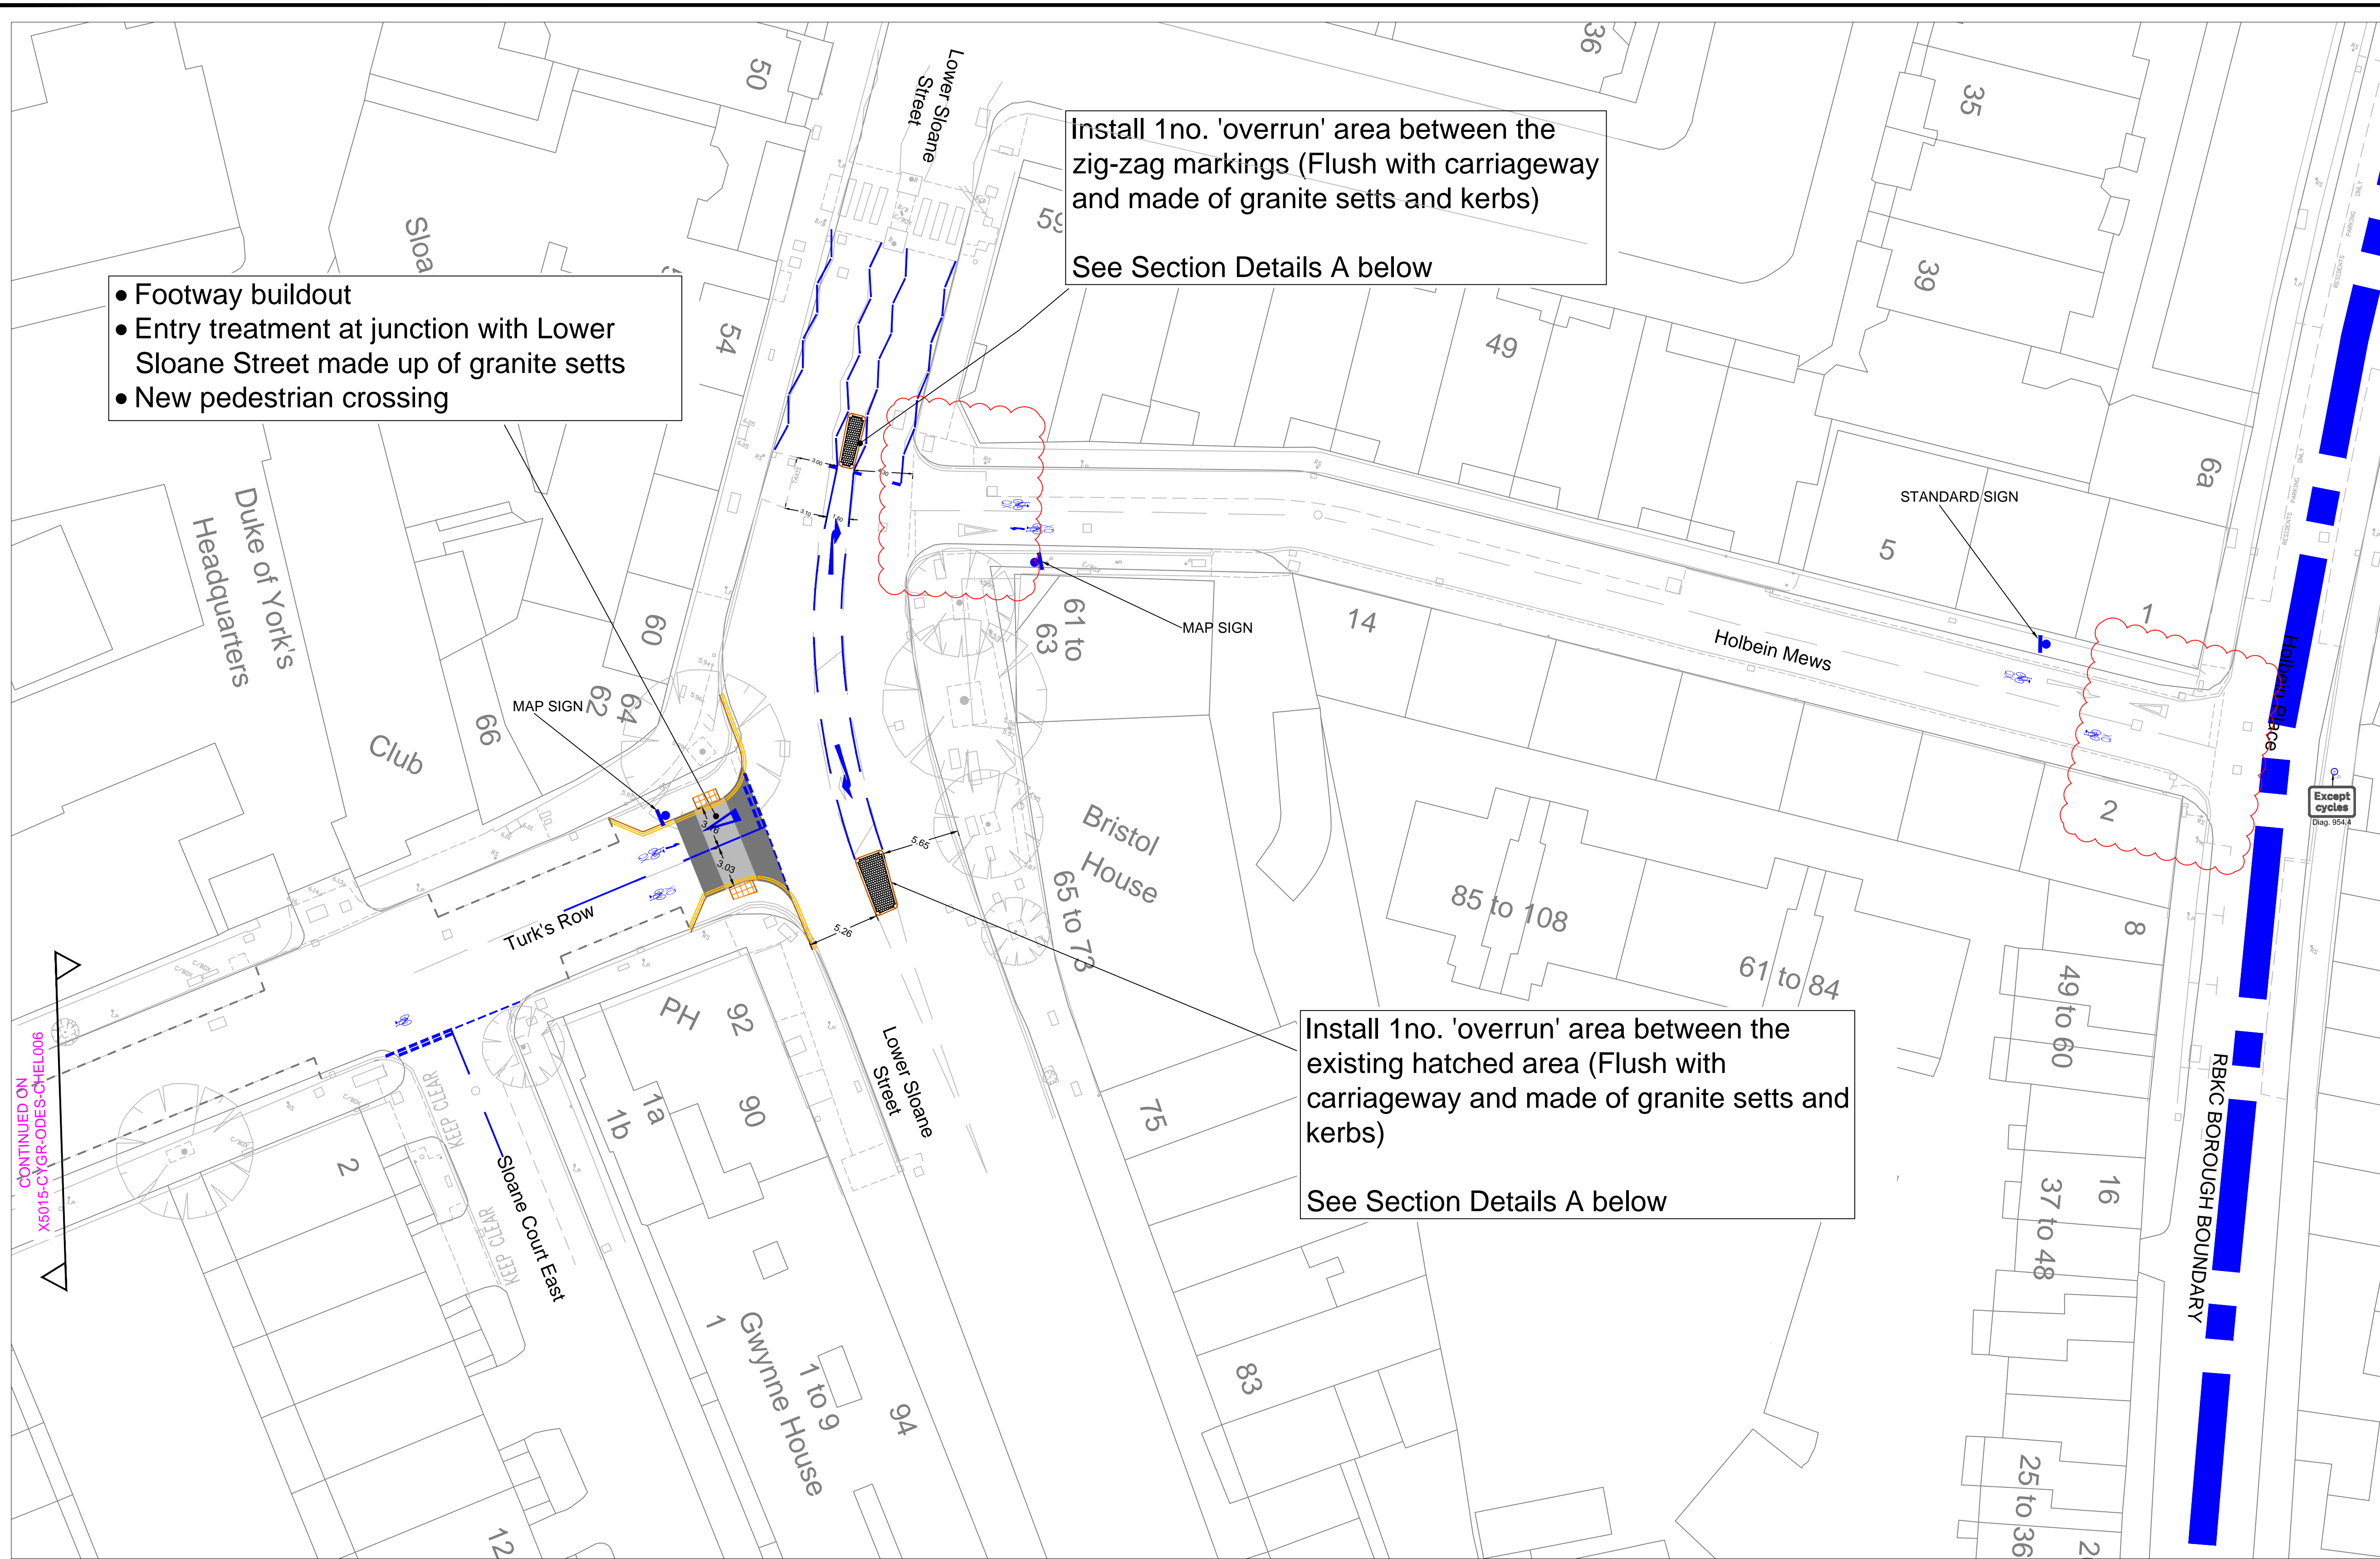

CONTINUED ON X5015-CYGR-ODES-CHEL006

Rev	Description	By	Date	Chk
1	Entry Treatments at Holbein Mews Deleted	EE	03.06.15	


DEPARTMENT OF TRANSPORTATION AND HIGHWAYS
Traffic & Transportation Policy Service

The Royal Borough of Kensington and Chelsea
Town Hall, Hornton Street, London, W8 7NX
Telephone: (020) 7361 3374
Fax: (020) 7361 2796

Project
CENTRAL LONDON CYCLING GRID

Title
RBKC QUIETWAY ROUTE PROPOSALS
CHELSEA QUIETWAY 7 OF 7
(LOWER SLOANE ST / HOLBEIN MEWS)

Scale 1:250	Drawn Date 19.02.15	Checked Date	A1
Drawing Number X5015-CYGR-ODES-CHEL007			Rev 1

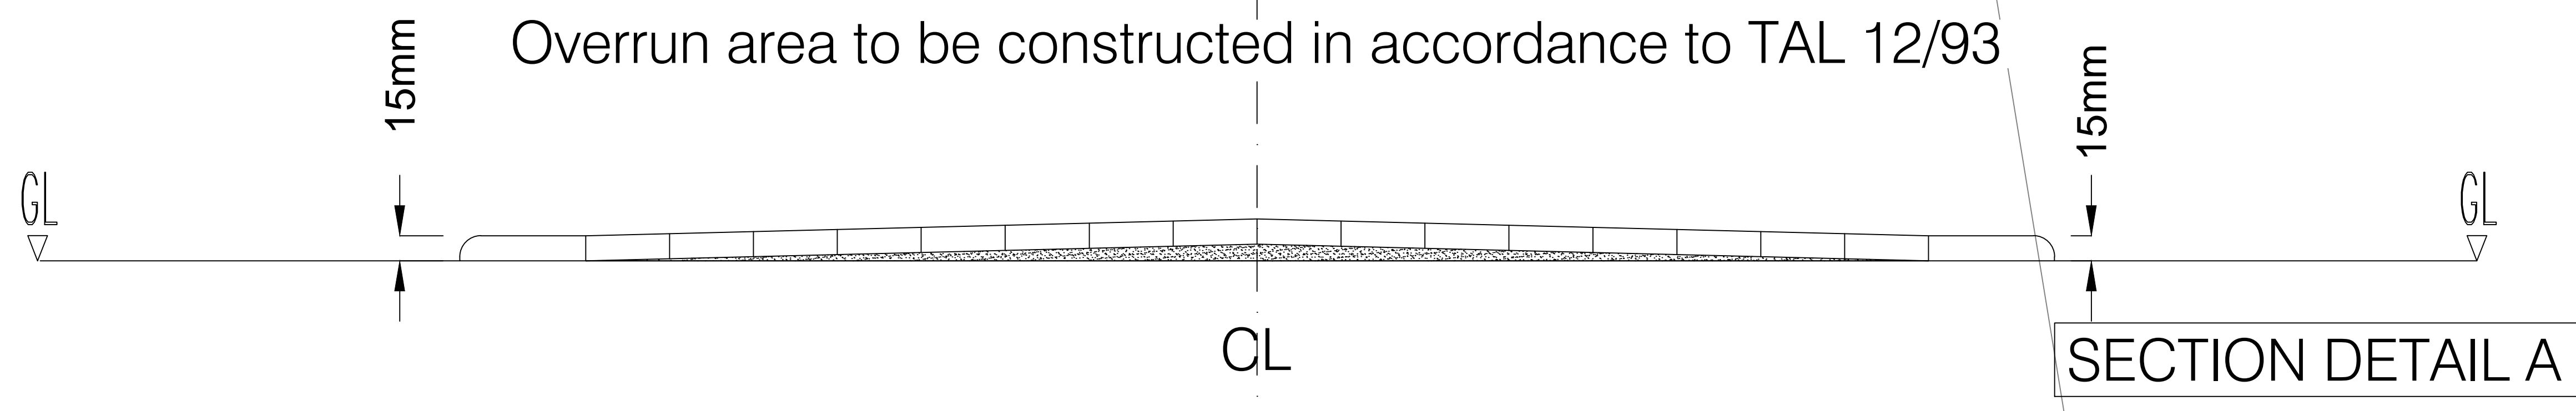

Cad File: \DRAWINGS\...