

APPROVED DRAWINGS

Please Index As

File Number

APPROVED DRAWINGS


Part	1	Part	11
Part	2	Part	12
Part	3	Part	13
Part	4	Part	14
Part	5	Part	15
Part	6	Part	16
Part	7	Part	17
Part	8	Part	18
Part	9	Part	19
Part	10	Part	20

**R.B.K. & C.
TOWN PLANNING**
20 APR 2001
RECEIVED

PP010821


Siteplan™

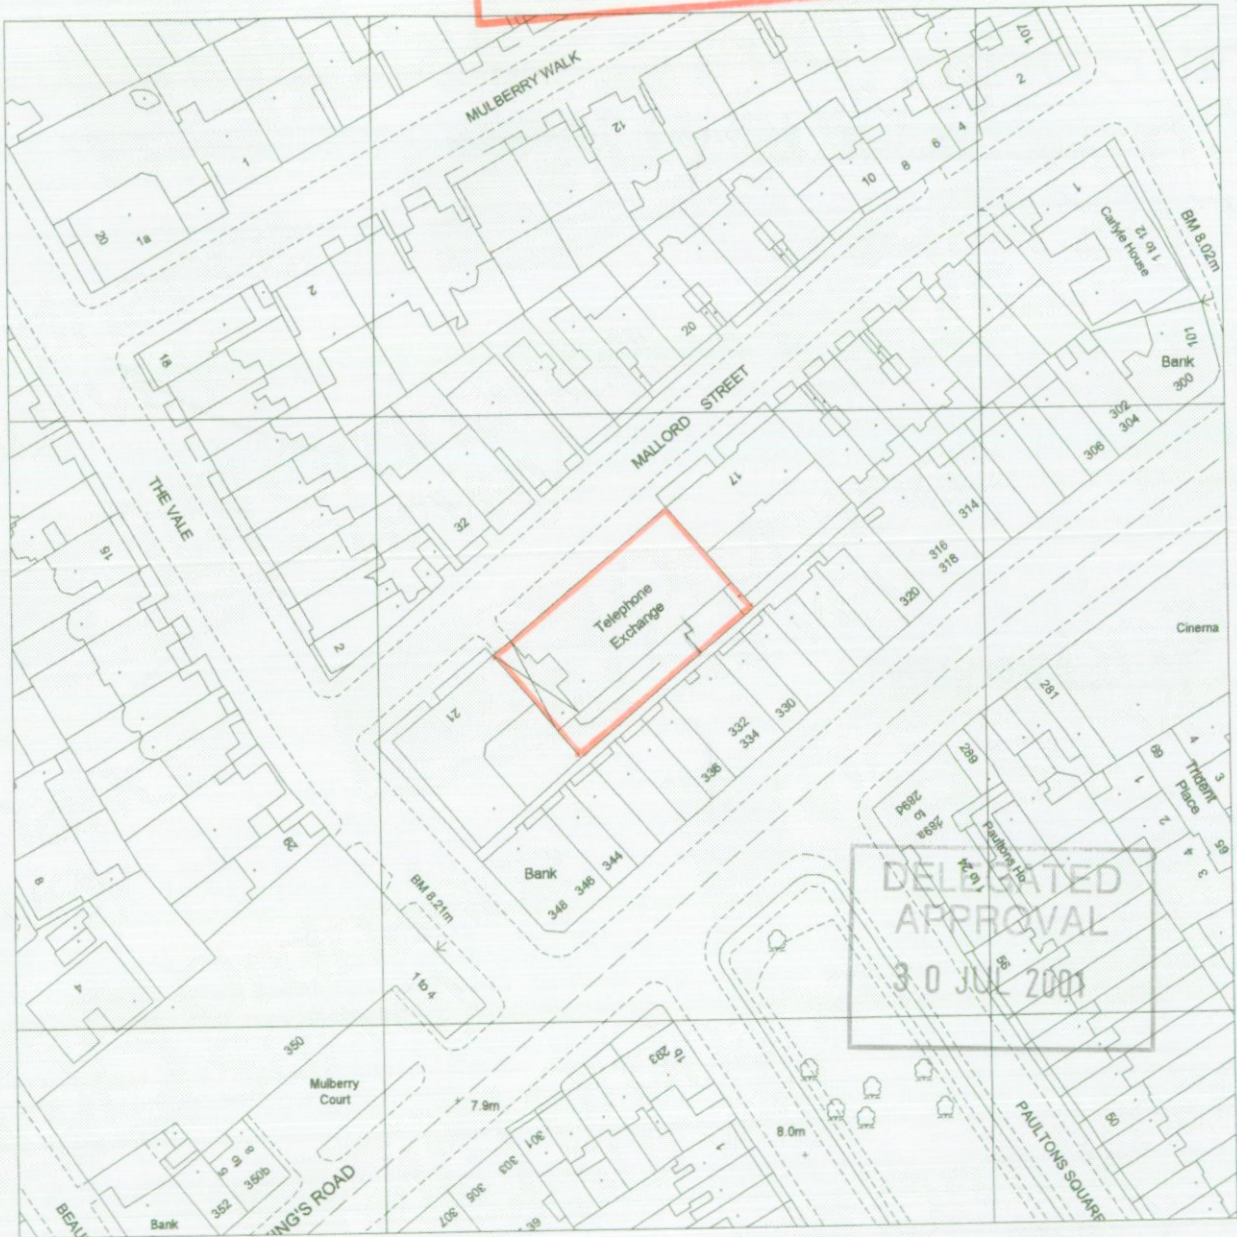1:1250 Scale



**DELEGATED
APPROVAL**
30 JUL 2001

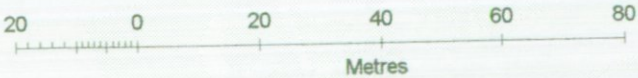Produced 01 Mar 2001 from Ordnance Survey digital data and incorporating surveyed revision available at this date. © Crown copyright 2001.



Due to the resolution of this image, the depiction of a solid line within dashed lines does not necessarily constitute an obstruction at ground level.

Reproduction in whole or in part is prohibited without prior permission of Ordnance Survey.

Ordnance Survey and the OS symbol are registered trade marks and Siteplan a trade mark of Ordnance Survey, the national mapping agency of Great Britain.

**19 MALLORD STREET
LONDON
SW3 6AL**

Centre coordinates : 526839mE 177865mN

National Grid sheet reference at centre of this Siteplan: TQ2677NE.

Supplied by : National Map Centre Tel 020 7222 2466
Serial Number : 670491




Siteplan

Symbols and depiction

Boundary Information

County/Region Island Boundary	---
District/London Borough Boundary	---
Parish/Community Boundary
Electoral Division/Ward Boundary	----
Parliamentary Constituency or Euro Const Boundary	----
Boundary Merging Change Symbol	—o—
Boundary Post, Boundary Stone (BP, BS)	•


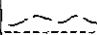
Vegetation

Non-Coniferous Trees	Nc
Non-Coniferous Trees (Scattered)	Nc (scat)
Non-Coniferous Trees (Positioned)	
Coniferous Trees	c
Coniferous Trees (Scattered)	c (scat)
Coniferous Trees (Positioned)	
Orchard	Orch
Coppice/Osiers	Cop
Rough Grass	RG
Heath	Heath
Scrub	Sc
Saltings/Marsh/ Reeds	Marsh
Vegetation Limits	

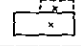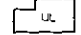 

 
 
 
 
 
 



Areas (Rural survey mapping only)

Areas Parcel No (published)	4226
-----------------------------	------




Buildings

Roofed Structure/ Glasshouse	
Upper Level of Communication	

Others

Spot Height	+
Bench Mark	←
Triangulation Station	△
Pylon/Flare Stack/ Lighting Tower	⊠
Flow Arrow	
Mean High Water	
Mean Low Water	
General Detail	
Underground Detail	
Overhead Detail	
Tramway/ Narrow Gauge Railway	
Standard Gauge Railway	
Point Fixture (e.g. Letterbox)	•
Water Feature	
Water	Water
Archway	
Non-Roman Antiquity	

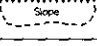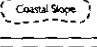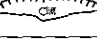Ornament

Rock	Rock
Inland Rock (Scattered)	Rock (scat)
Shingle	Shingle
Mud	Mud
Inland Boulders	Bo
Inland Boulders (Scattered)	Bo(scat)
Coastal Boulders	Boulders
Sand	Sand
Slope	
Coastal Slope	
Cliff	
Scree	Scree

Common Abbreviations

ED Boundary.....	Electoral Division
Ward Boundary.....	Ward
Boro Const Bdy.....	Constituency
Euro Const Bdy.....	(County Borough or European)
Und.....	Undefined
CB.....	Centre of Bank
CD.....	Centre of Ditch
CR.....	Centre of Road
CS.....	Centre of Stream
Def.....	Defaced
FF.....	Face of Fence
FW.....	Face of Wall
SR.....	Side of River
TB.....	Top of Bank
TrH.....	Track of Hedge
RH.....	Root of Hedge


Other Information

Chy.....	Chimney
EP.....	Electricity Pillar or Pole
ETL.....	Electricity Transmission Line
FB.....	Foot bridge
FS.....	Flagstaff
GP.....	Guide Post
GVC.....	Gas Valve Compound
LB.....	Letter Box
Meml.....	Memorial
MHW.....	Mean High Water
MLW.....	Mean Low Water
NTL.....	Normal Tidal Limit
P.....	Post of Pole
PC.....	Public Convenience
PH.....	Public House
PO.....	Post Office
PW.....	Place of Worship
TCS.....	Telephone Call Box
Tk.....	Tank or Track
Um.....	Unmade
W.....	Well



PP/01/00821/AD
①

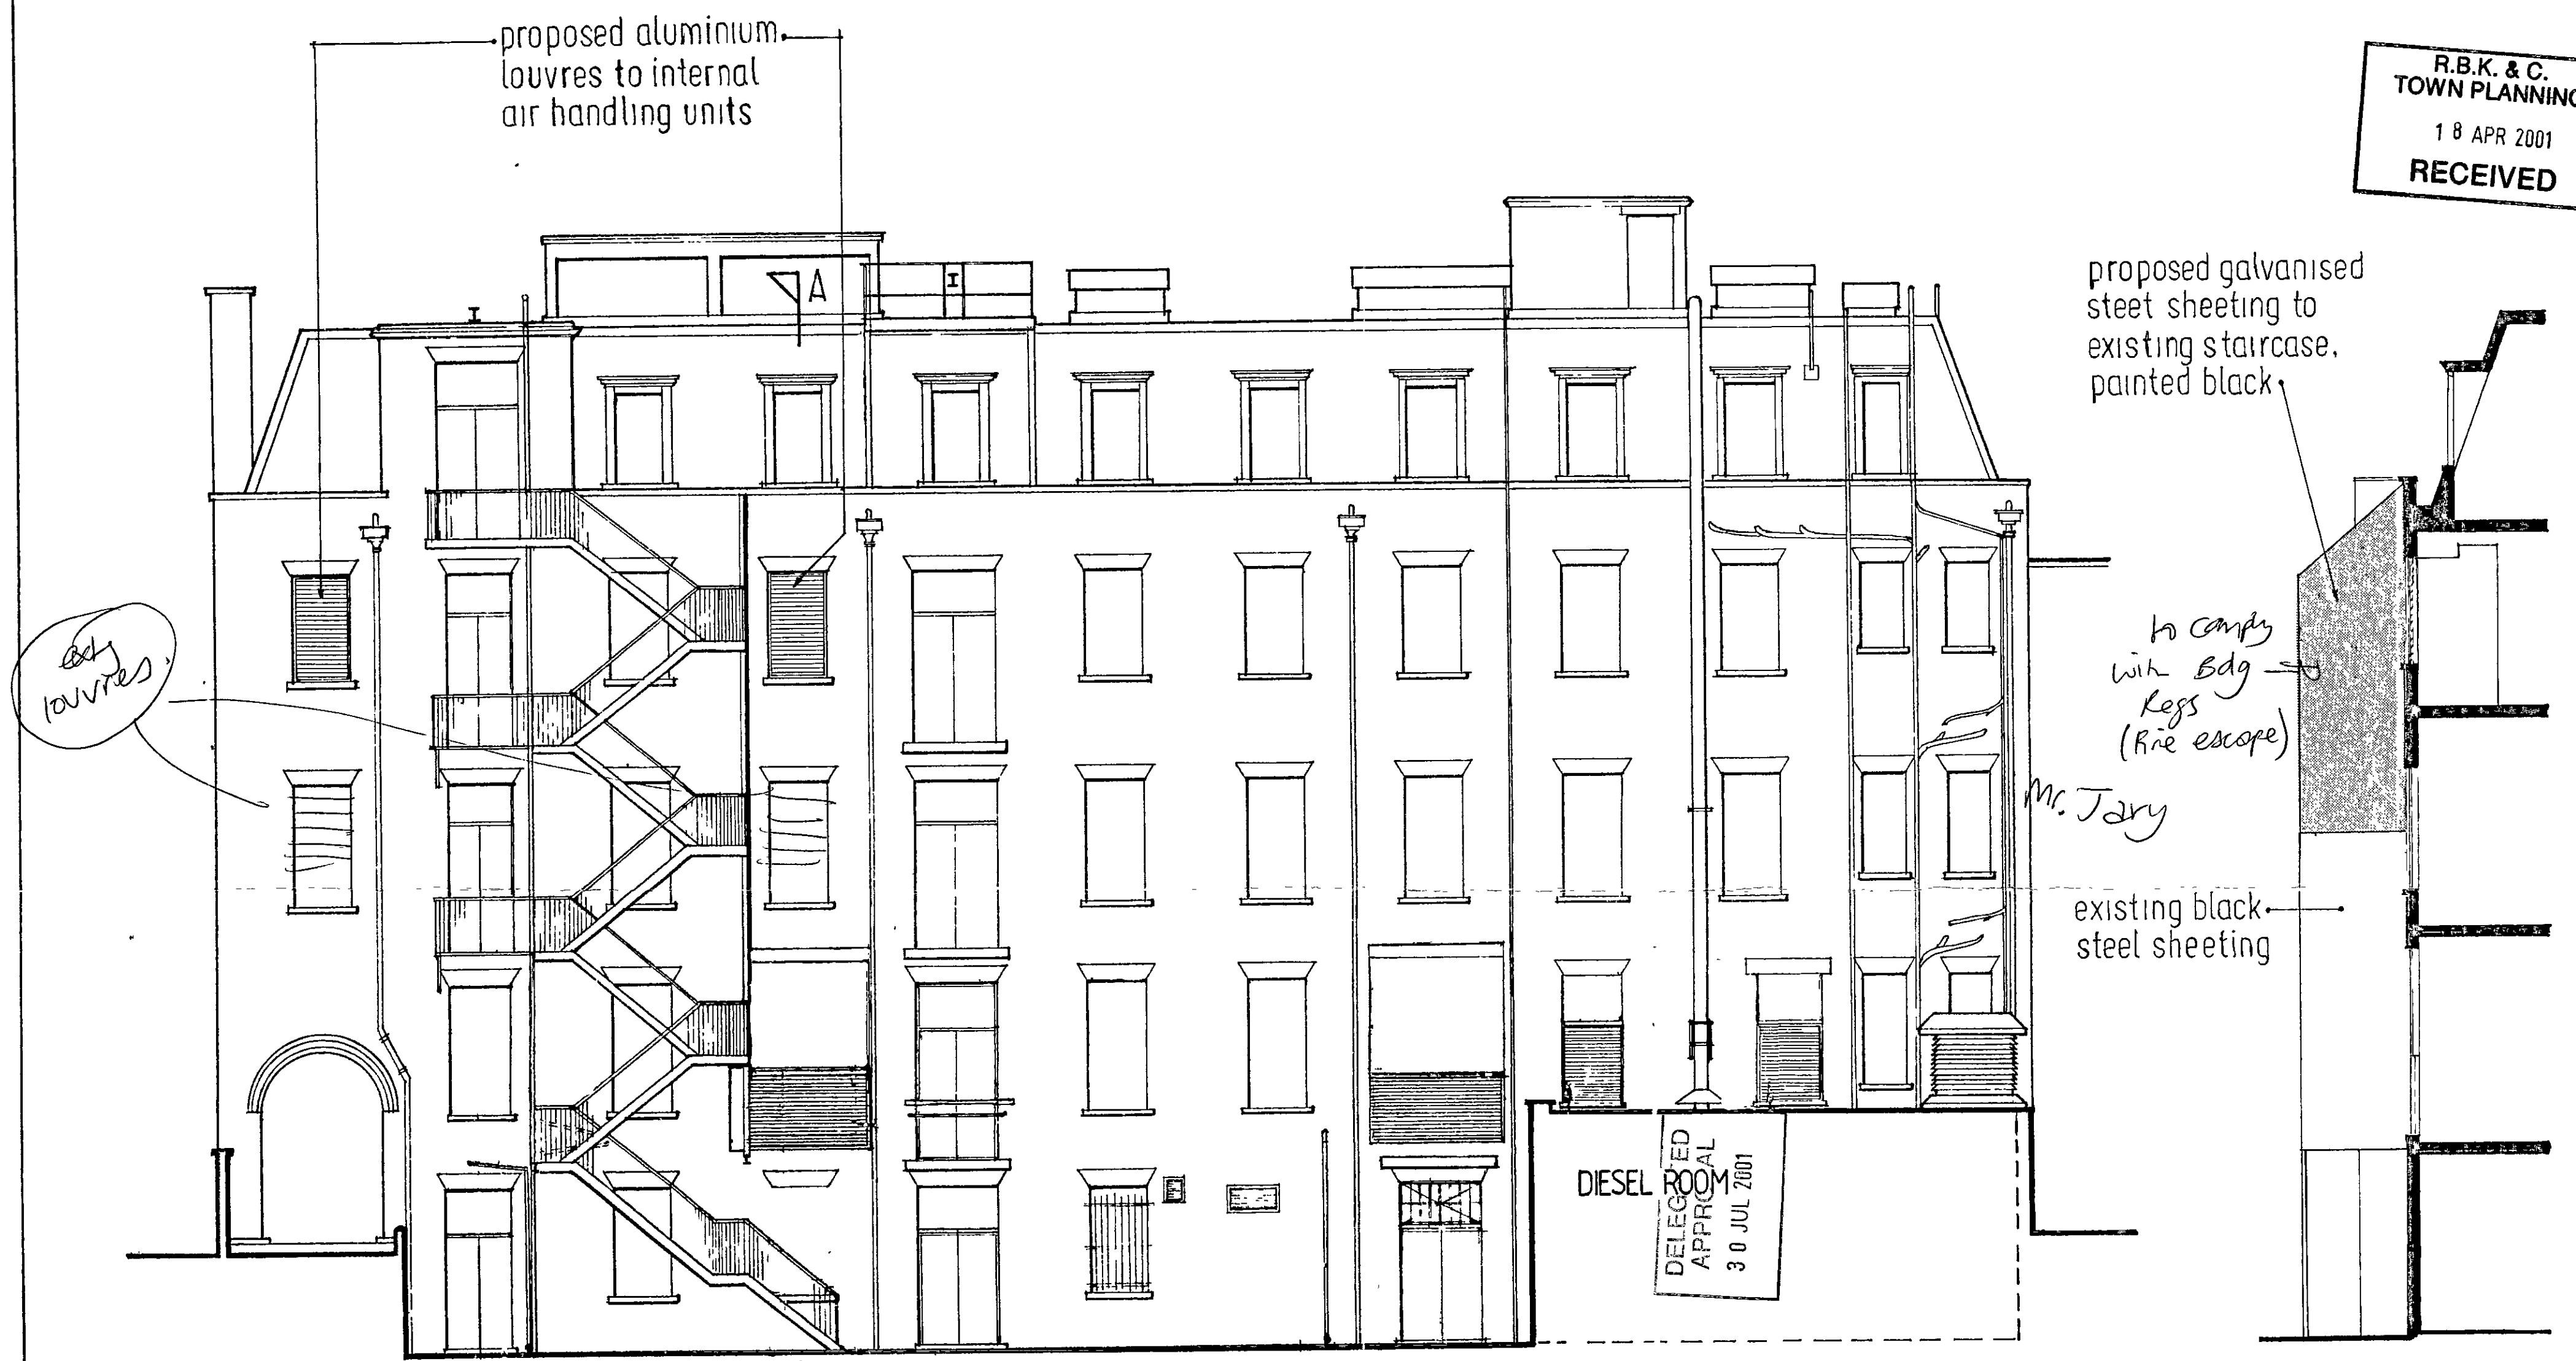R.B.K. & C.
TOWN PLANNING
18 APR 2001
RECEIVED




by louvres

to comply with Edg Keys (Fire escape) Mr. Jary

SOUTH ELEVATION

SECTION A-A

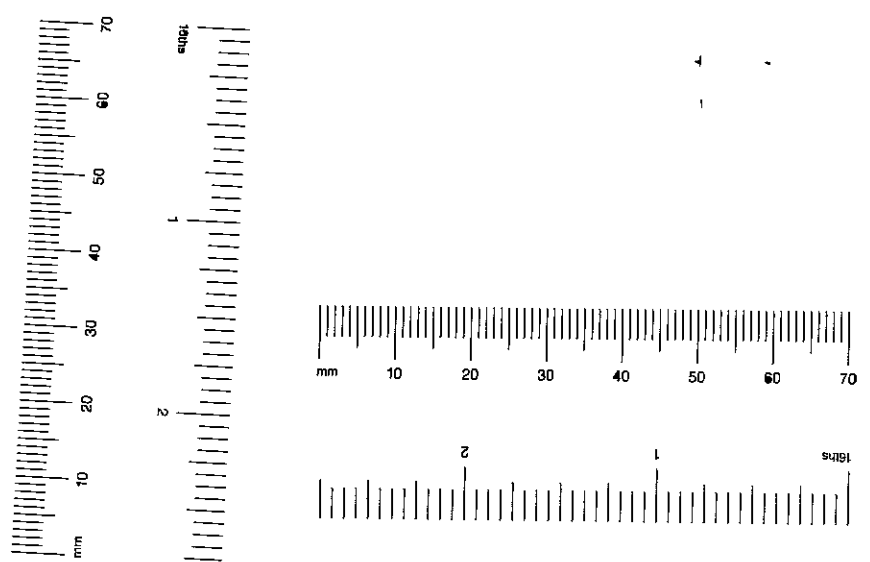PP010821



Mark	Description	By	Date
REVISIONS			
Title PROPOSED ALTERATIONS SOUTH ELEVATION AND SECTION A - A			
Project CHELSEA T.E. 19, MALLORD STREET, LONDON. SW3 6AP.			

Hunt Wilton
Consulting Engineers
James House, 1a Crescent Road, Catterham, Surrey, CR3 8EJ
Tel: 01883 330888 Fax: 01883 330990 Email: djg@hwil.co.uk

Scale	1:100
Date	Apr 2001
Drawn	DR
Checked	BKW
Drawing No	21122/ 02

PP/01/00821/AD

2

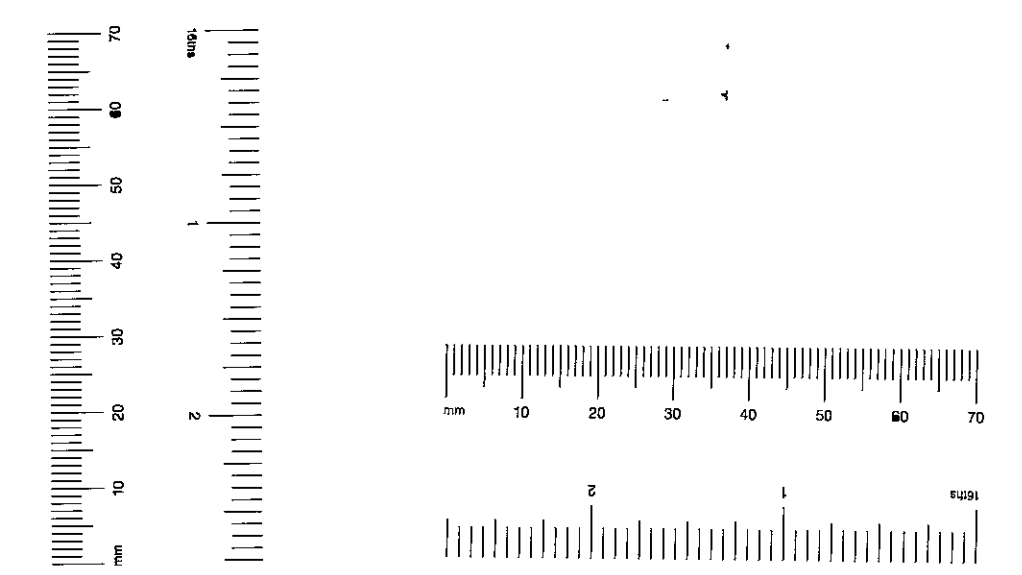
R.B.K. & C.
TOWN PLANNING
18 APR 2001
RECEIVED



SOUTH ELEVATION

A

SECTION A-A



PP010821

Mark	Description	By	Date
------	-------------	----	------

REVISIONS

Title	AS EXISTING SOUTH ELEVATION AND SECTION A - A
-------	---

Project	CHELSEA T.E 19, MALLORD STREET, LONDON. SW3 6AP.
---------	--

Hunt Wilton
Consulting Engineers

James House, 16 Crescent Road, Colerham, Surrey, CR3 6LE.
Tel: 01883 330566 Fax: 01883 330490 Email: dwg1@hwt.co.uk

Scale 1:100

Date	Apr 2001	Drawn	DR	Checked	BKW
------	----------	-------	----	---------	-----

Drawing No	21122/ 01
------------	-----------



(C) Crown copyright. All rights reserved. Royal Borough of Kensington & Chelsea LA 085460 2000.

Map produced by the Royal Borough of Kensington and Chelsea
 Planning Services Department using GGP 24/04/2001: Scale 1:1250

