


TP100/02707

NOTES:
All dimensions must be checked on site and not scaled from this drawing.

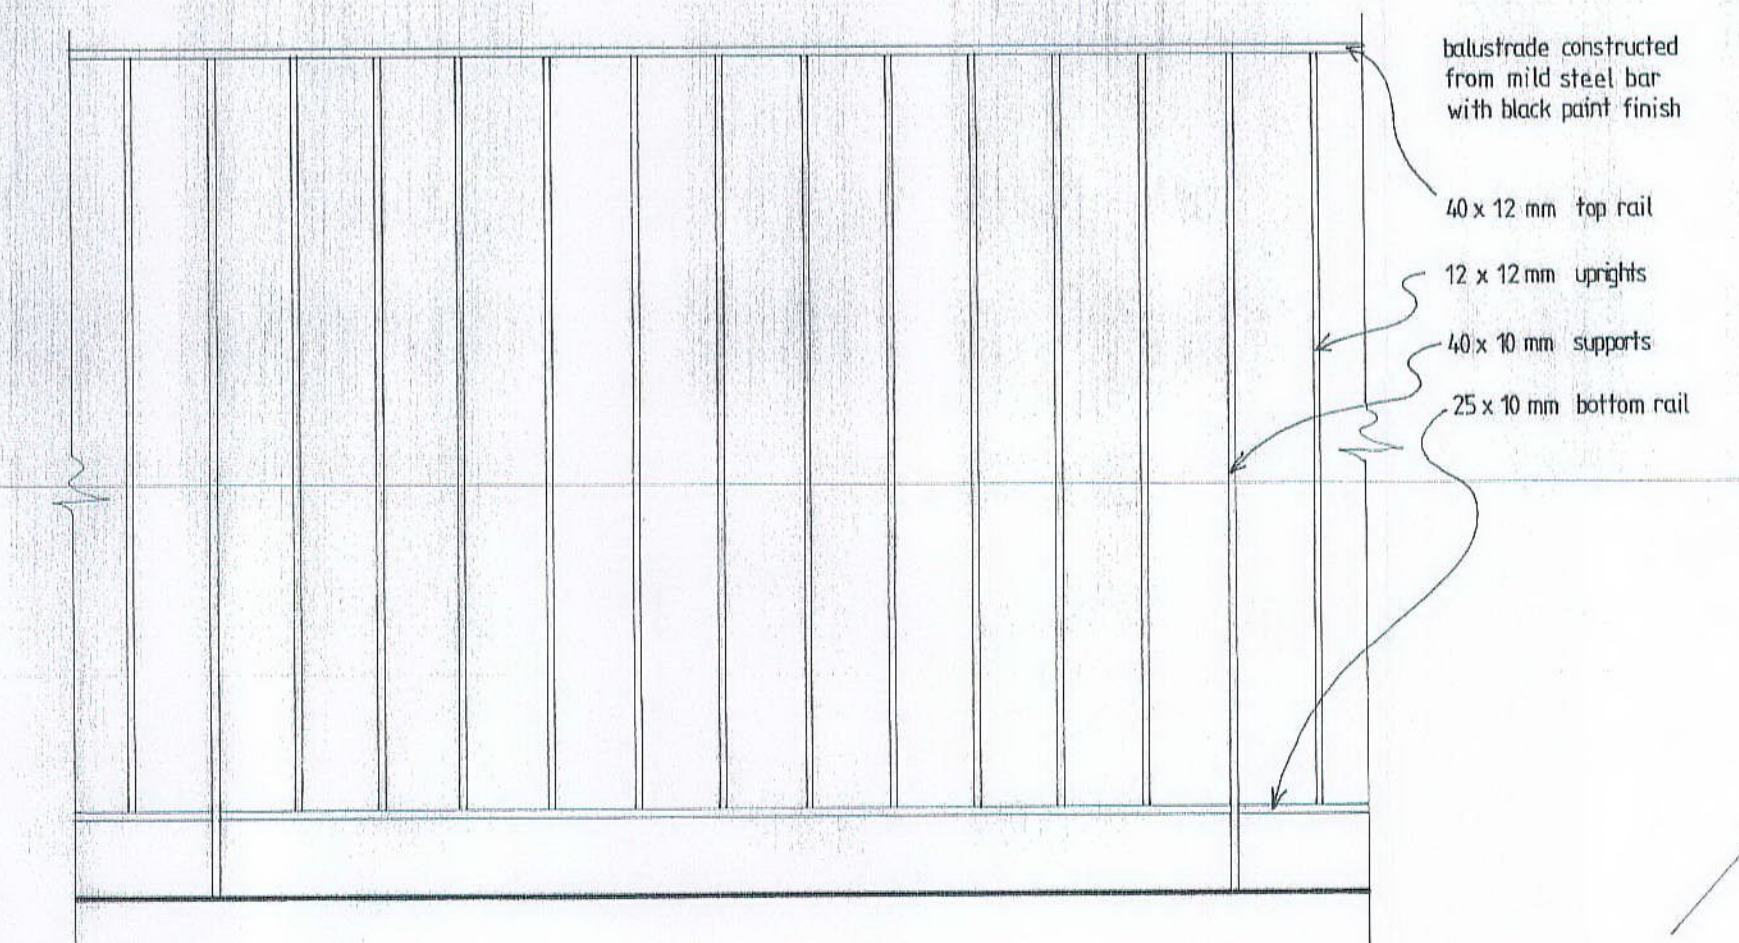

elevation of proposed new balustrade 1:10



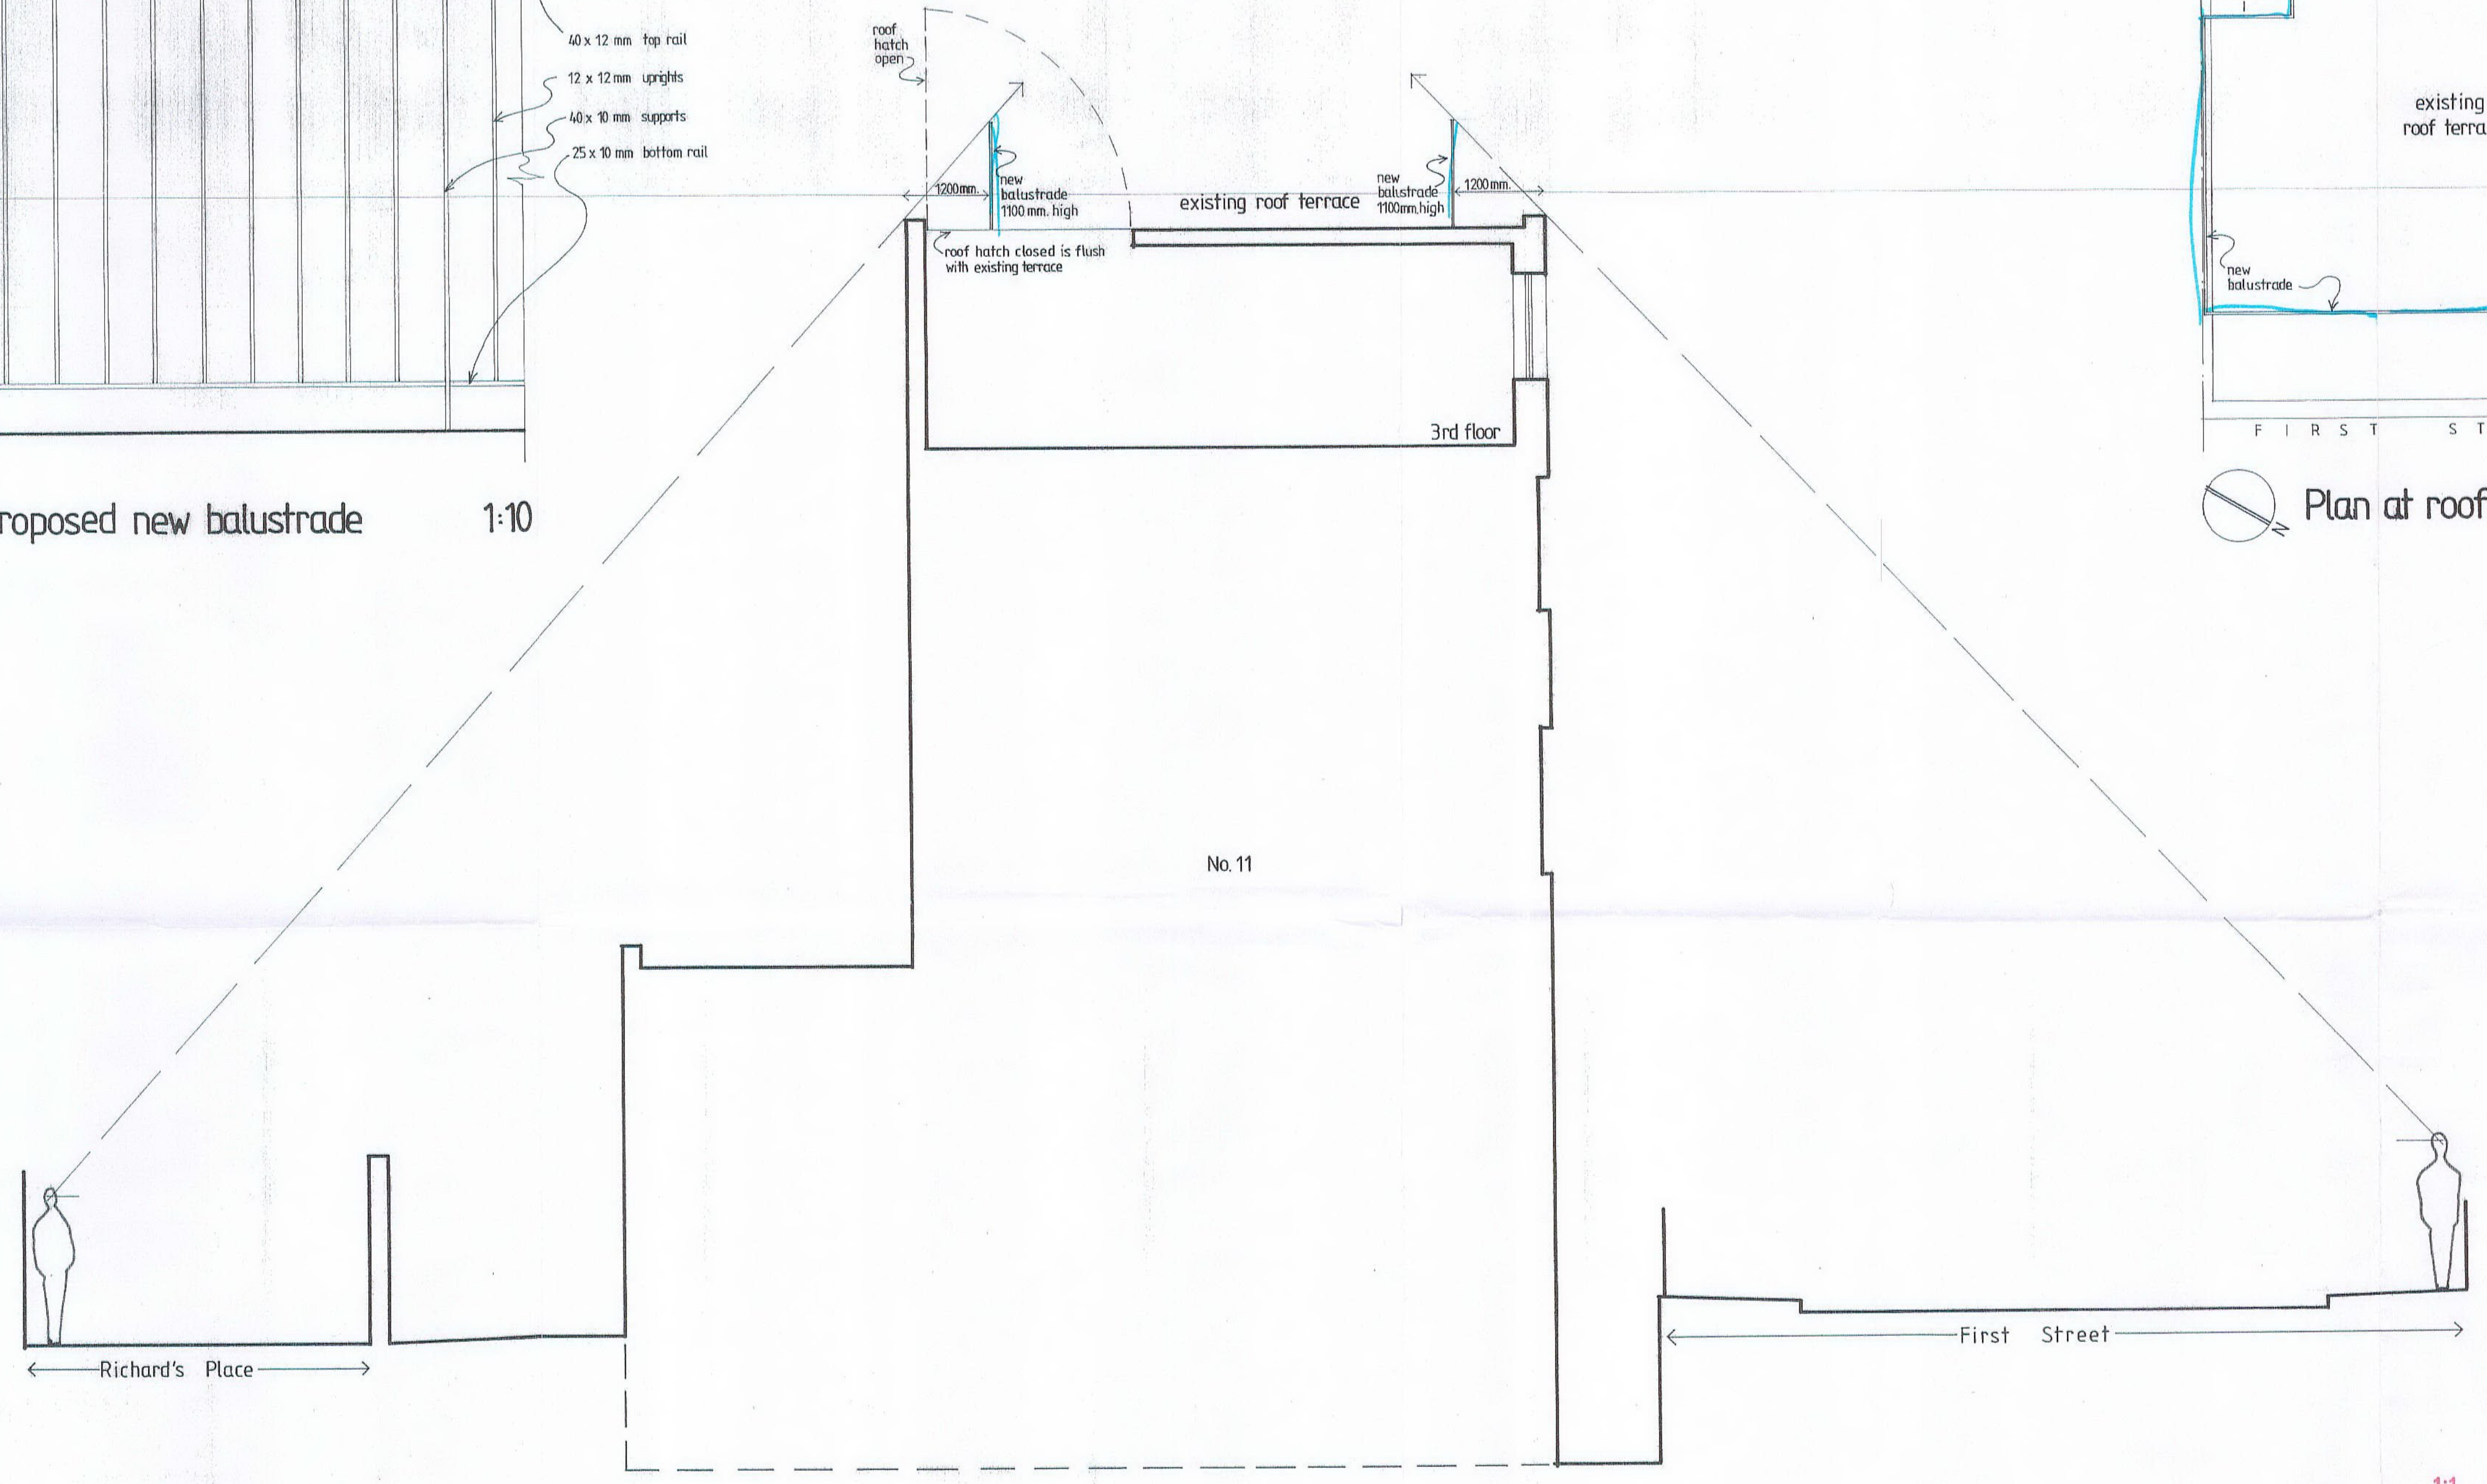


Diagram cross section

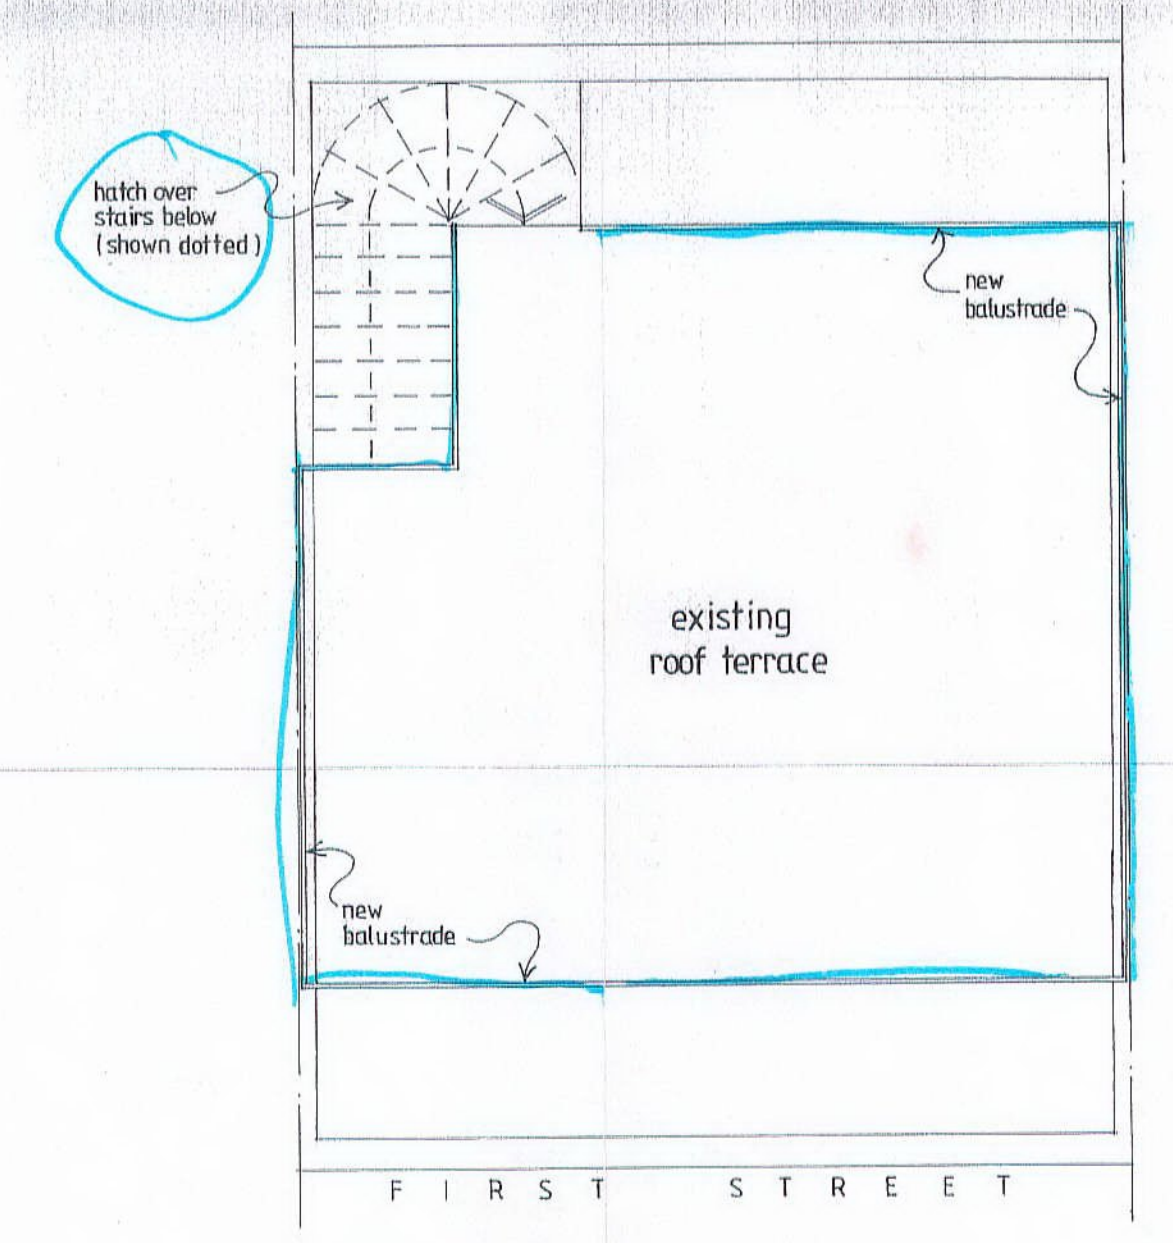

Plan at roof terrace level

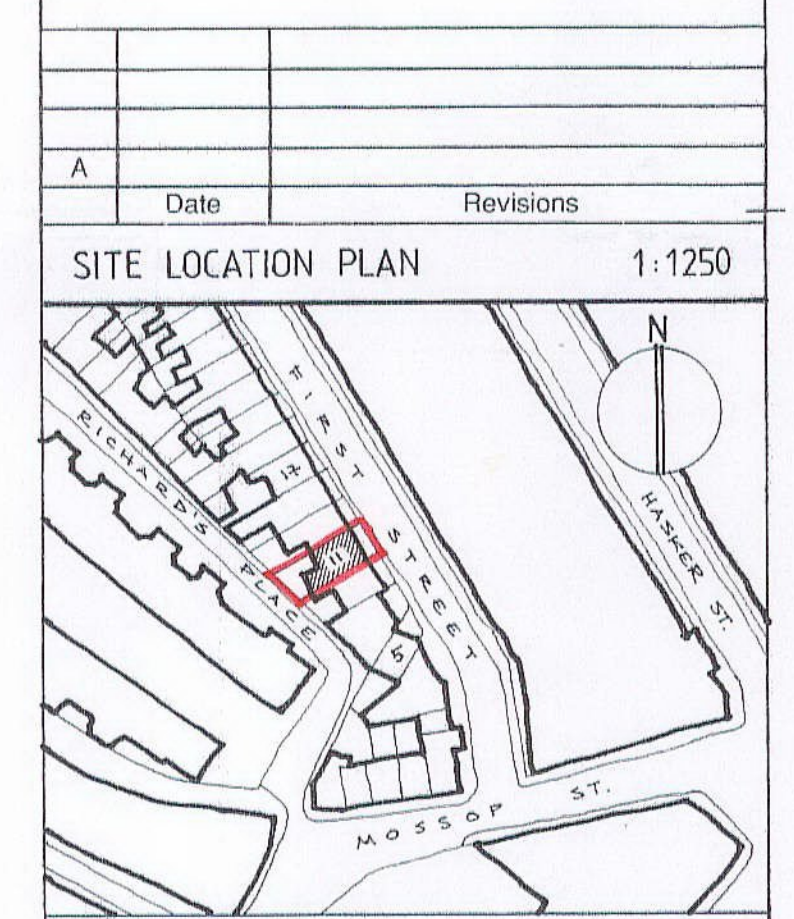

Client
N. Jones & K. Young

Job Title
**11 First Street
London SW3**

Drawing Title
**Proposed new balustrade
to existing roof terrace**


Scale **1:50 & 1:10**

Date **11/00** Drawn By

PP002707

Dwg. No. **pB 0008 : 1** Rev.

1:1	0 10mm 20 30 40 50 60 70
1:100	0 1m 2 3 4 5 6 7 8 9
1:5	0 100mm 200 300 400 500 600 700
1:50	0 1m 2 3 4 5 6 7 8 9
1:20	0 200mm 400 600 800 1000 1200 1400 1600 1800 2000
1:200	0 2m 4 6 8 10 12 14 16 18 20
1:1250	0 125m 250 375 500 625 750 875 1000 1125 1250
1:2500	0 250m 500 750 1000 1250 1500 1750 2000

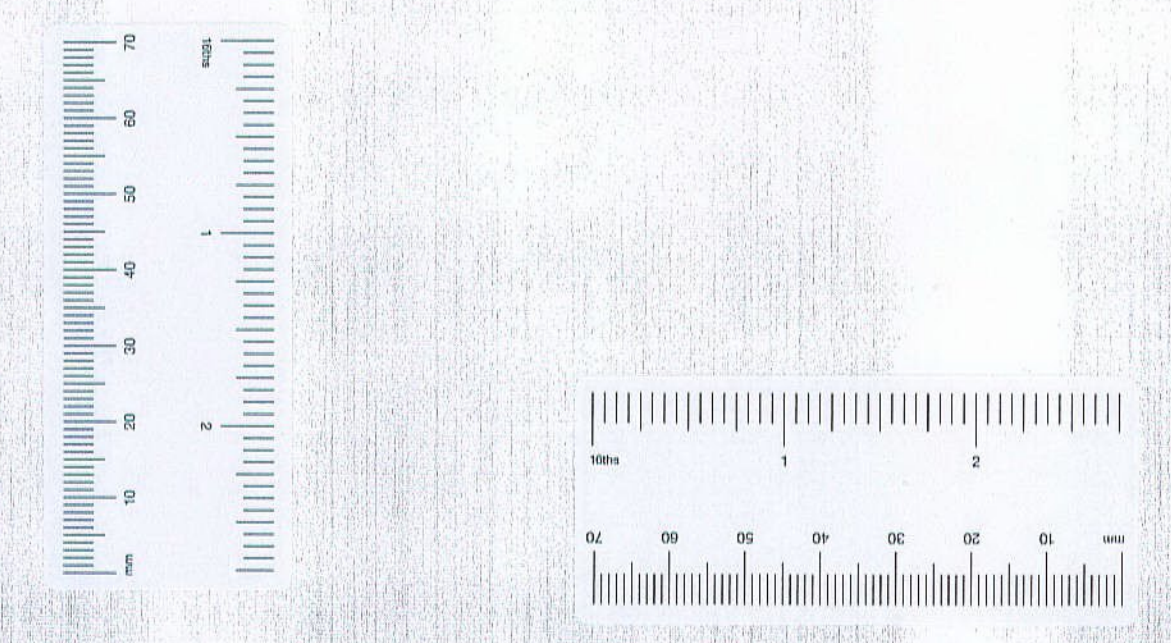


**R.B.K. & C.
TOWN PLANNING**

22 NOV 2000

RECEIVED

NOTES:
All dimensions must be checked on site and not scaled from this drawing.

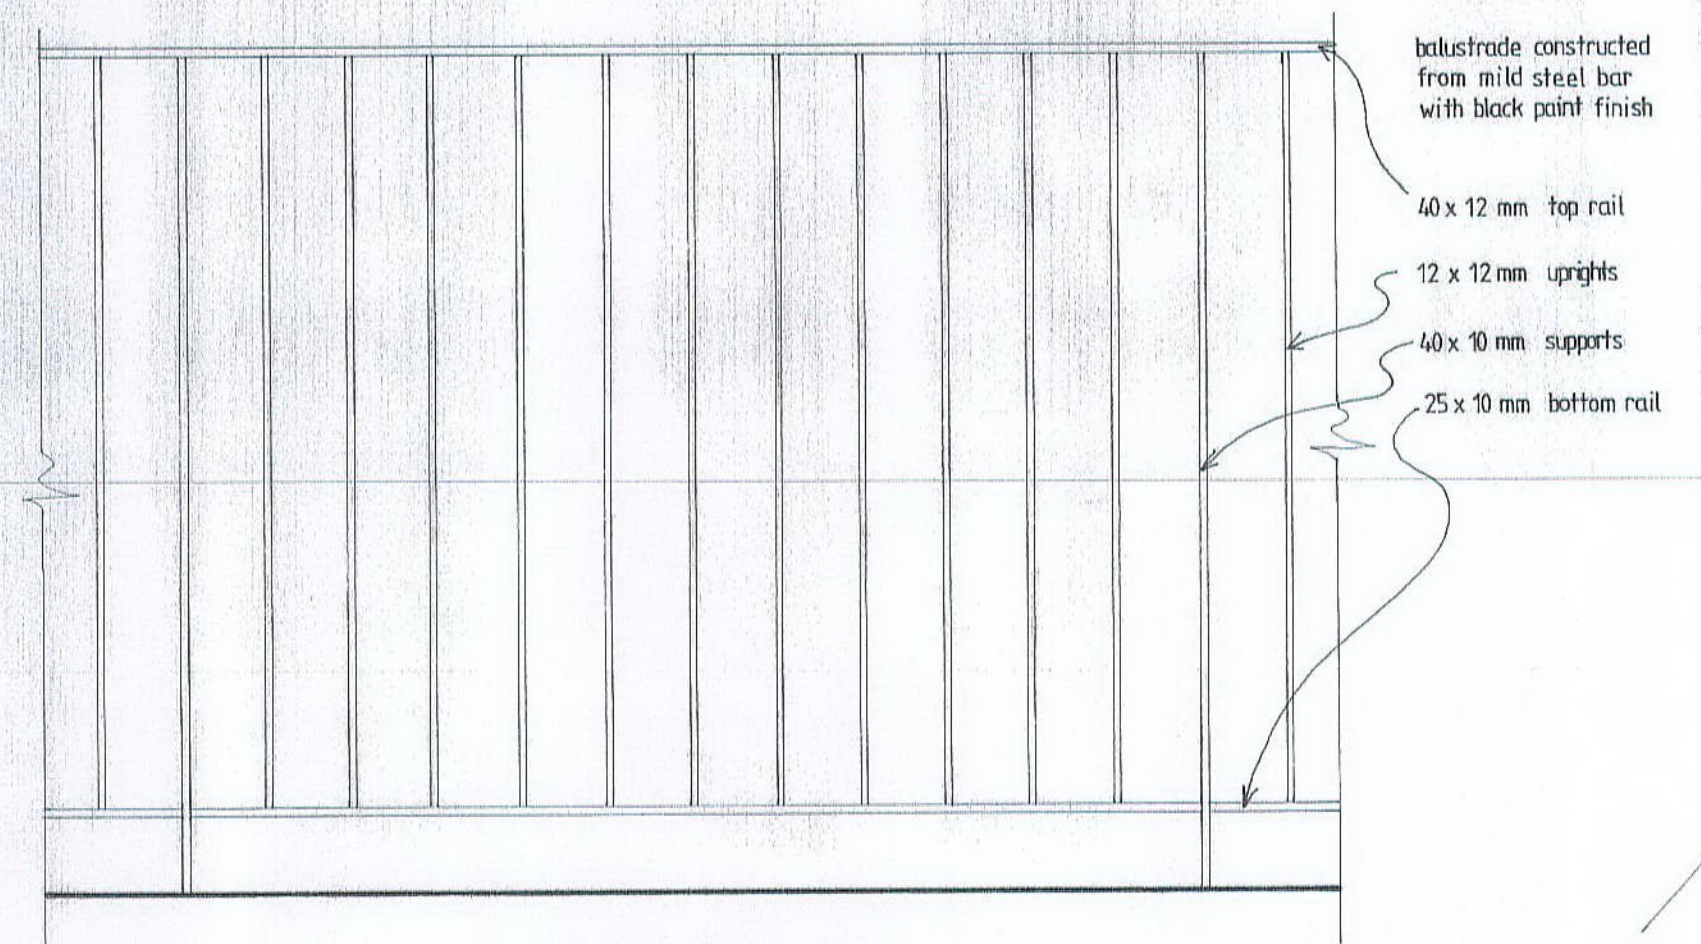

elevation of proposed new balustrade 1:10


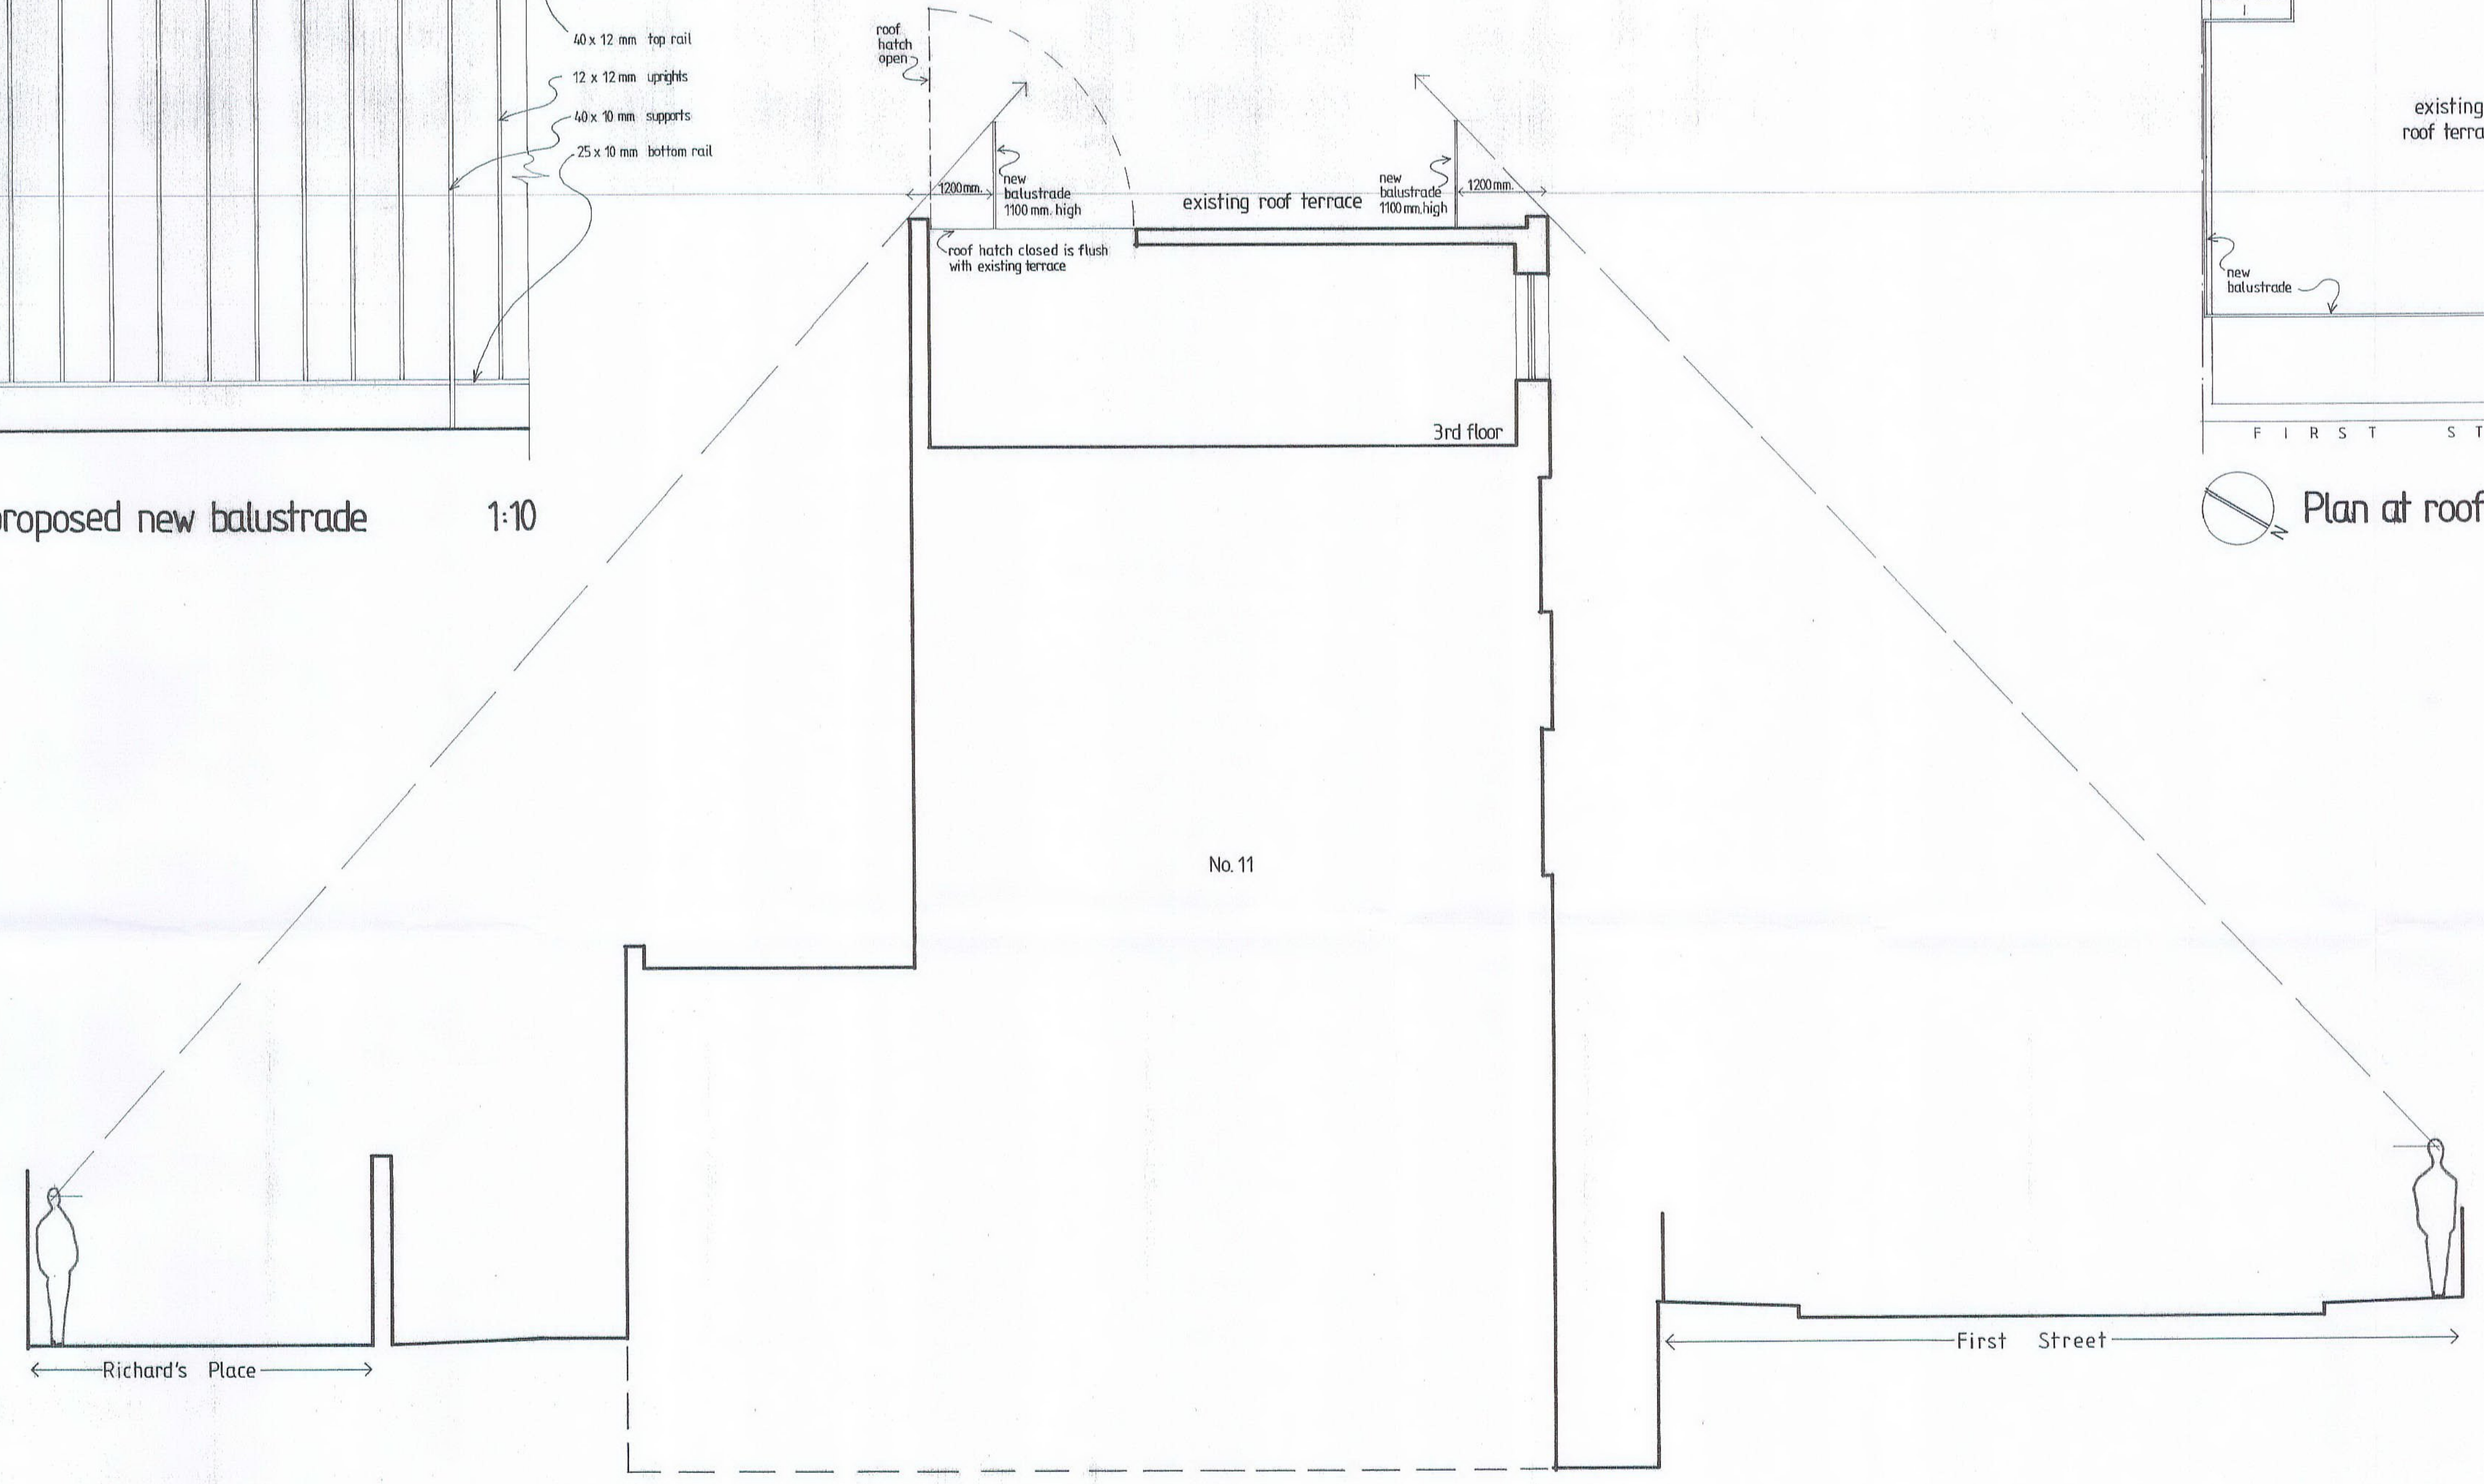



Diagram cross section

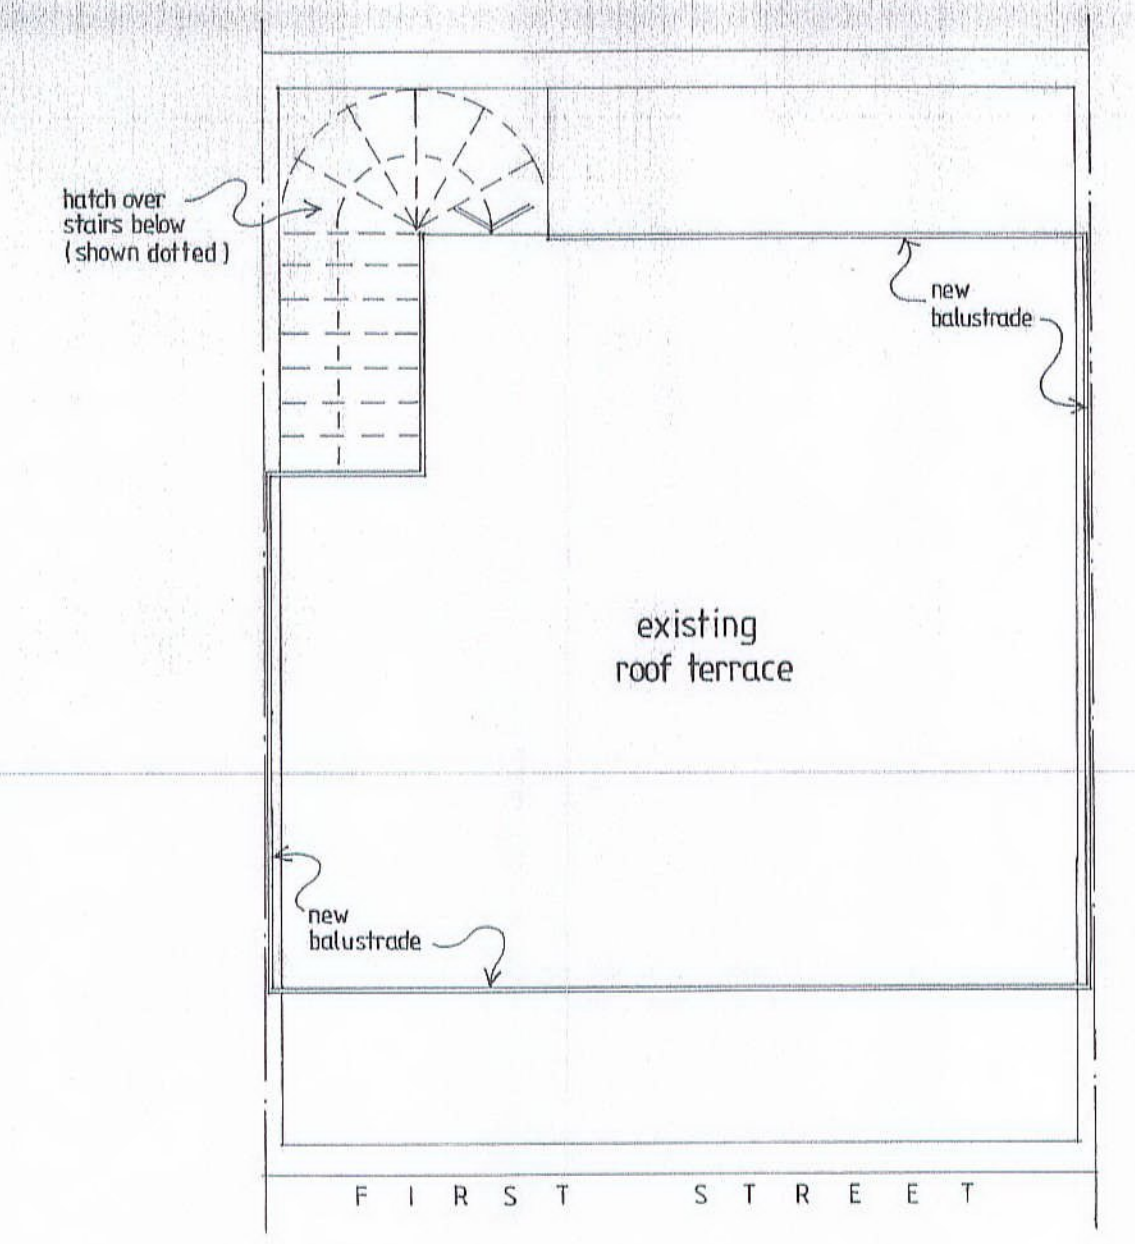

Plan at roof terrace level

A	Date	Revisions

SITE LOCATION PLAN 1:1250

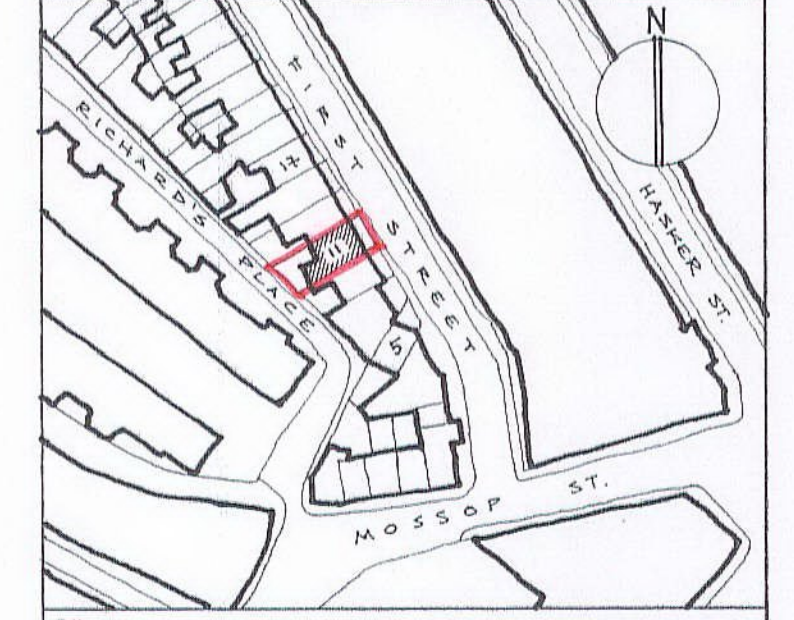

Client
N. Jones & K. Young

Job Title
**11 First Street
London SW3**

DELEGATED APPROVAL
- 5 JAN 2001


Drawing Title
**Proposed new balustrade
to existing roof terrace**

Scale **1:50 & 1:10**

Date **11/00** Drawn By

PP002707

Drg. No. **pB 0008: 1** Rev.

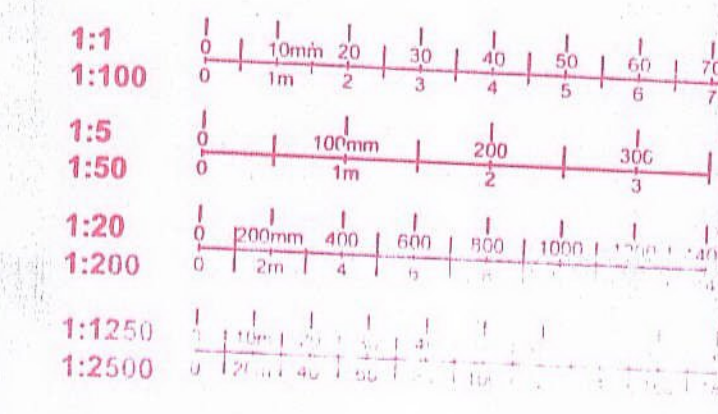

R.B.K. & C.
TOWN PLANNING
27 NOV 2000
RECEIVED

