

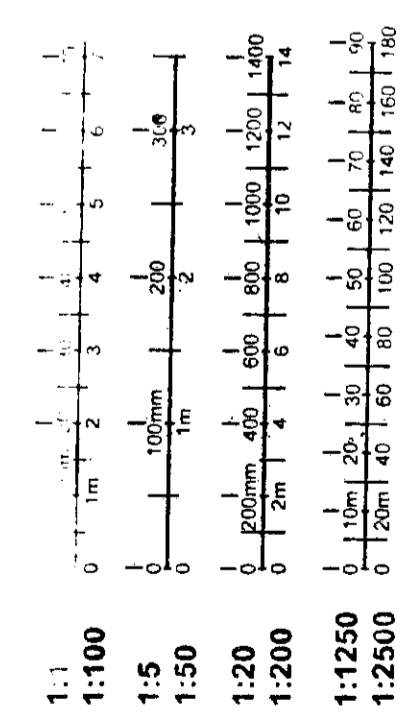
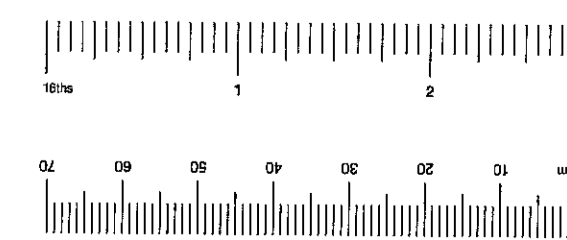
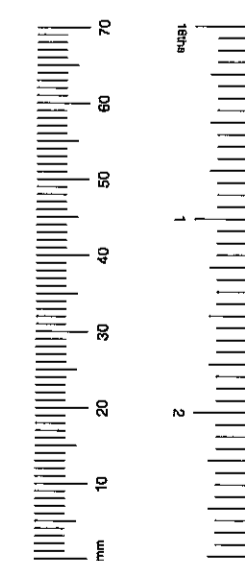


ALL WORKING DIMENSIONS TO BE CHECKED ON SITE. FIGURED DIMENSIONS TO BE TAKEN IN PREFERENCE TO SCALED DIMENSIONS. ANY DISCREPANCIES BETWEEN DRAWINGS OF DIFFERING SCALES AND BETWEEN DRAWINGS AND SPECIFICATION WHERE APPROPRIATE TO BE NOTIFIED TO SUPERVISING OFFICER FOR DECISION. COPYRIGHT RESERVED.

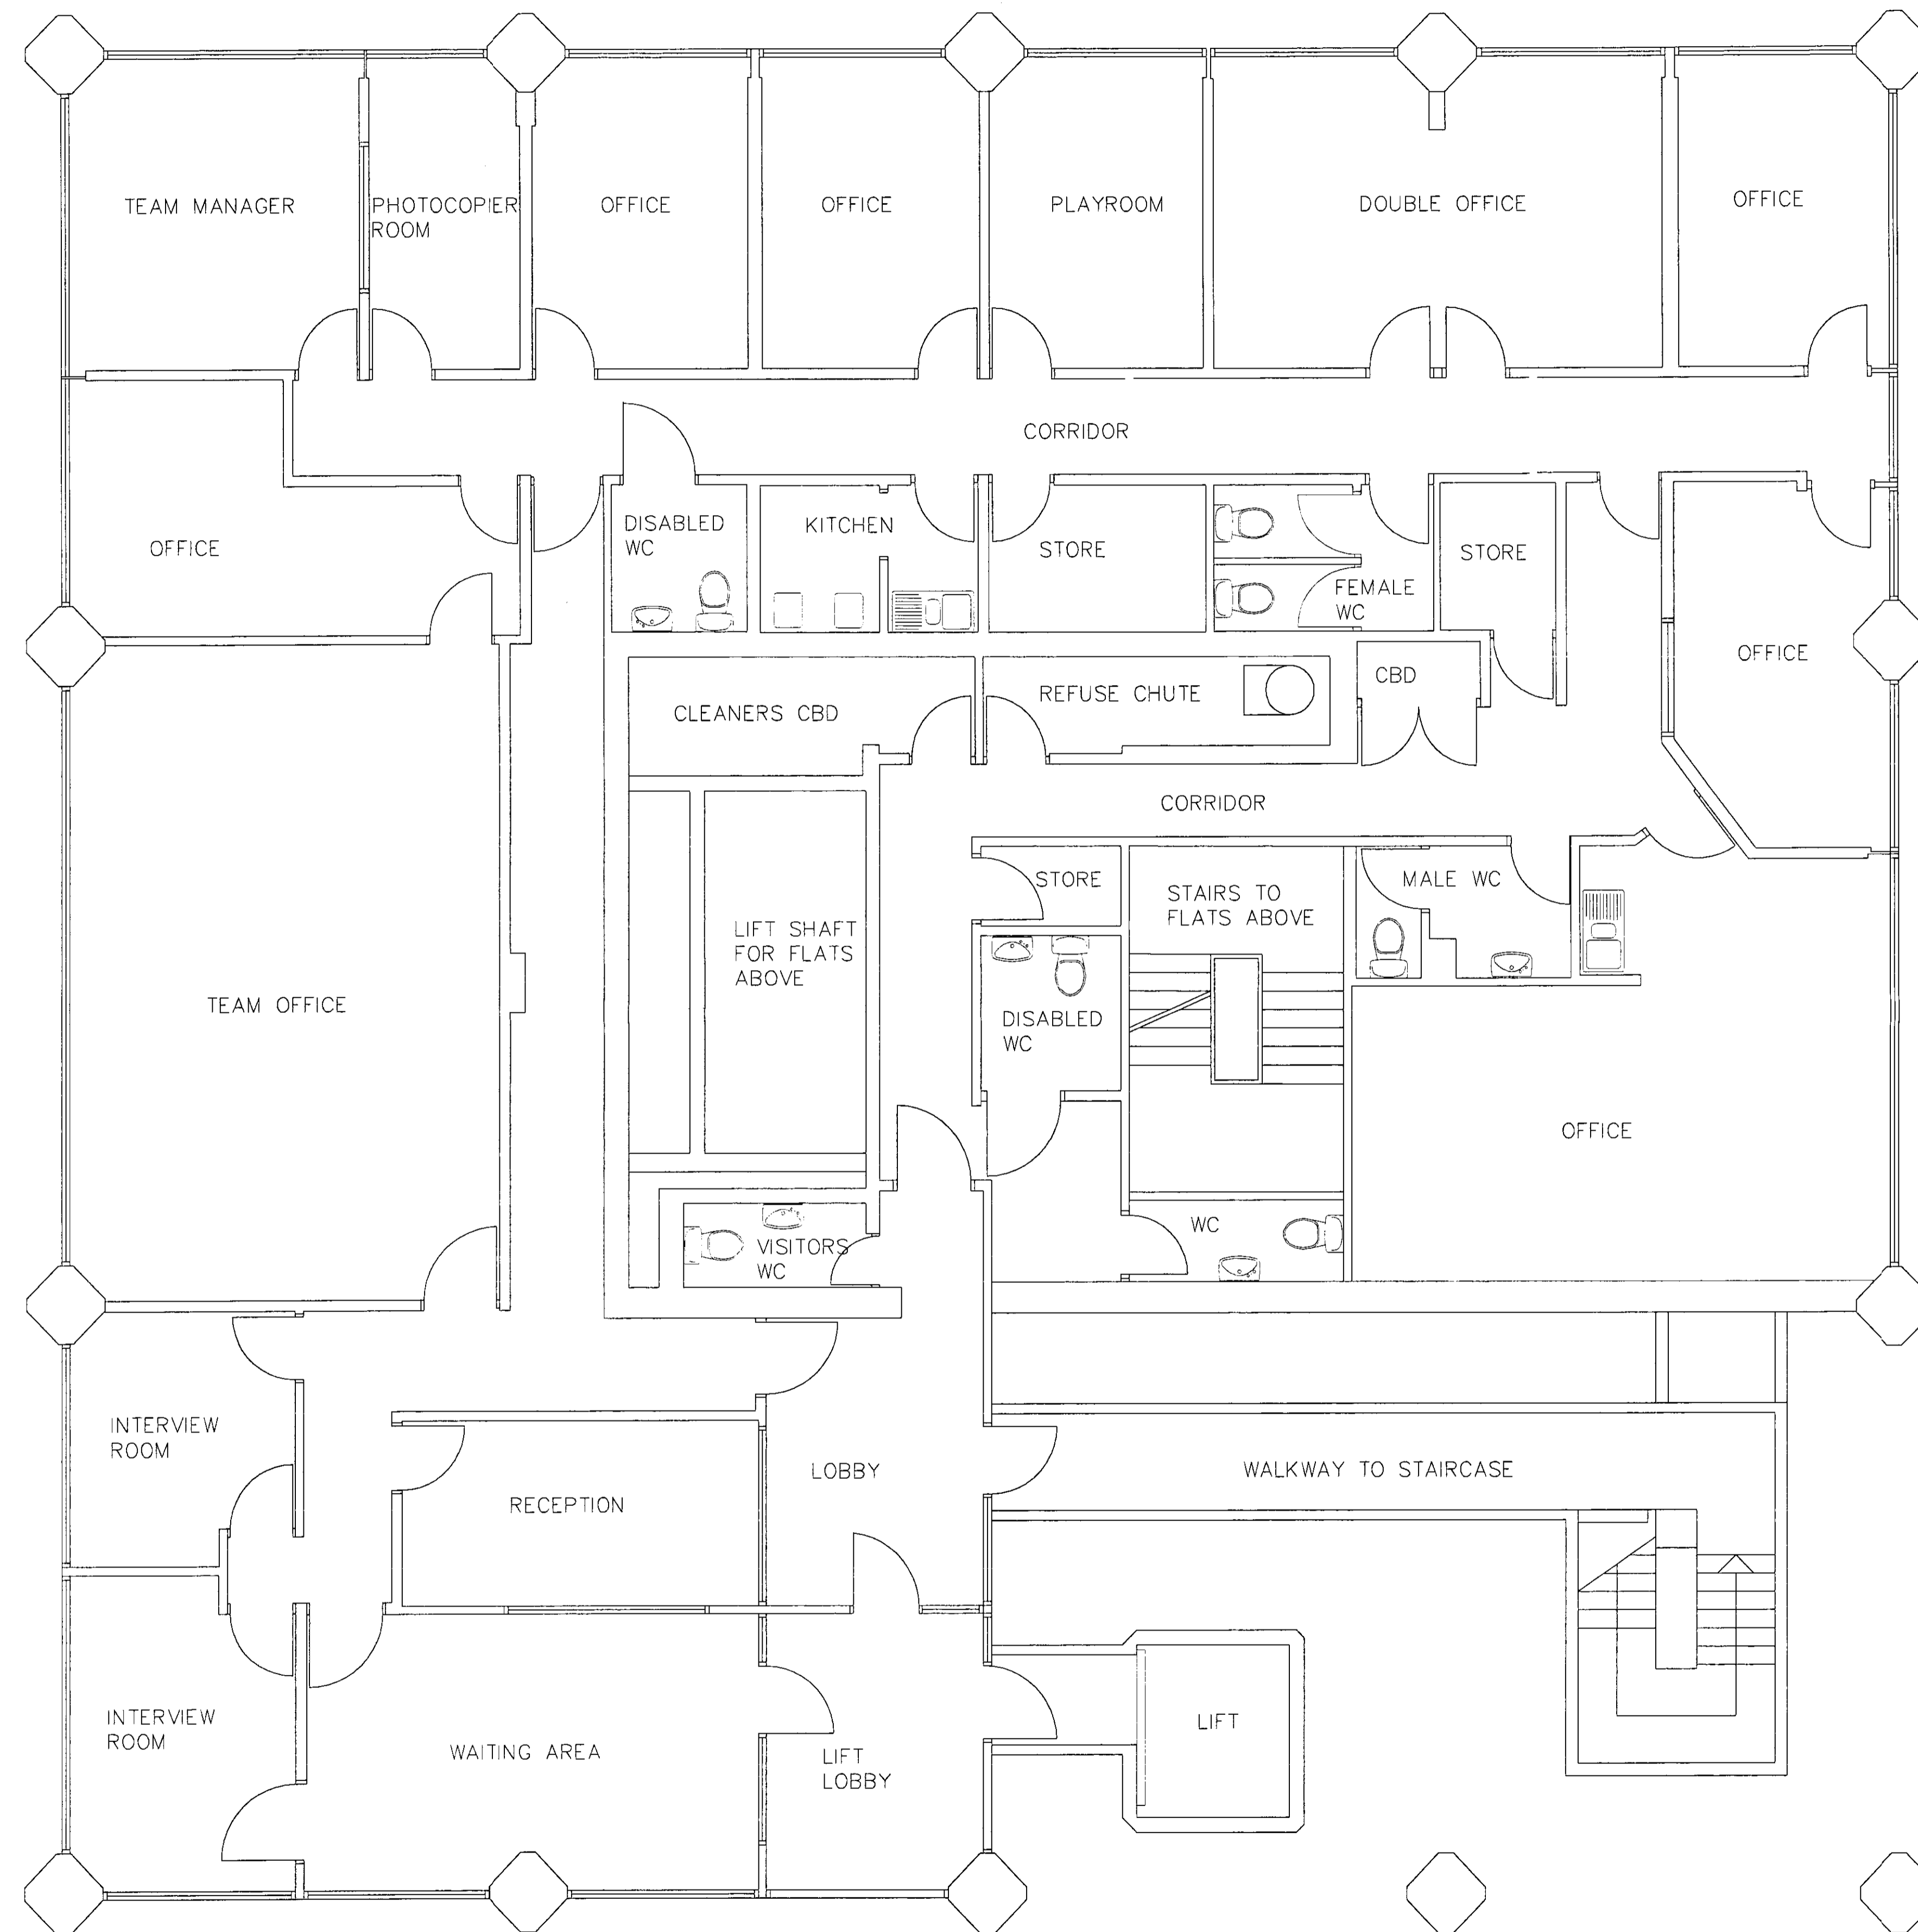


REVISIONS

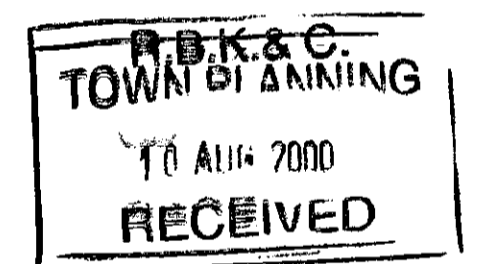

PROJECT
LANCASTER WEST
NEIGHBOURHOOD OFFICE
1st FLOOR, GRENFELL TOWER
OFFICE REFURBISHMENT

CLIENT
THE ROYAL BOROUGH OF
KENSINGTON & CHELSEA

DETAIL
LAYOUT AS EXISTING

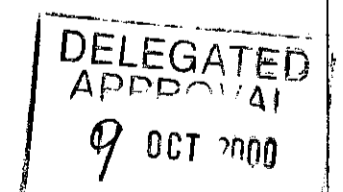


WILBY & BURNETT
Total Design & Management


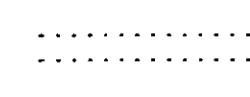

- Project Management
- Architecture
- Building Surveying
- Quantity Surveying

Provision House, 121 Ashdon Road, Saffron Walden, Essex CB10 2AJ
Tel: (01799) 513621 Fax: (01799) 525171 E-mail: info@wilyburnett.co.uk

DATE MAY 2000	DRAWN BY
SCALE 1:50	CHECKED BY
DRAWING NO. 2077/1	REVISION

ALL WORKING DIMENSIONS TO BE CHECKED ON SITE. FIGURED DIMENSIONS TO BE TAKEN IN PREFERENCE TO SCALED DIMENSIONS. ANY DISCREPANCIES BETWEEN DRAWINGS OF DIFFERING SCALES AND BETWEEN DRAWINGS AND SPECIFICATION WHERE APPROPRIATE TO BE NOTIFIED TO SUPERVISING OFFICER FOR DECISION. COPYRIGHT RESERVED.

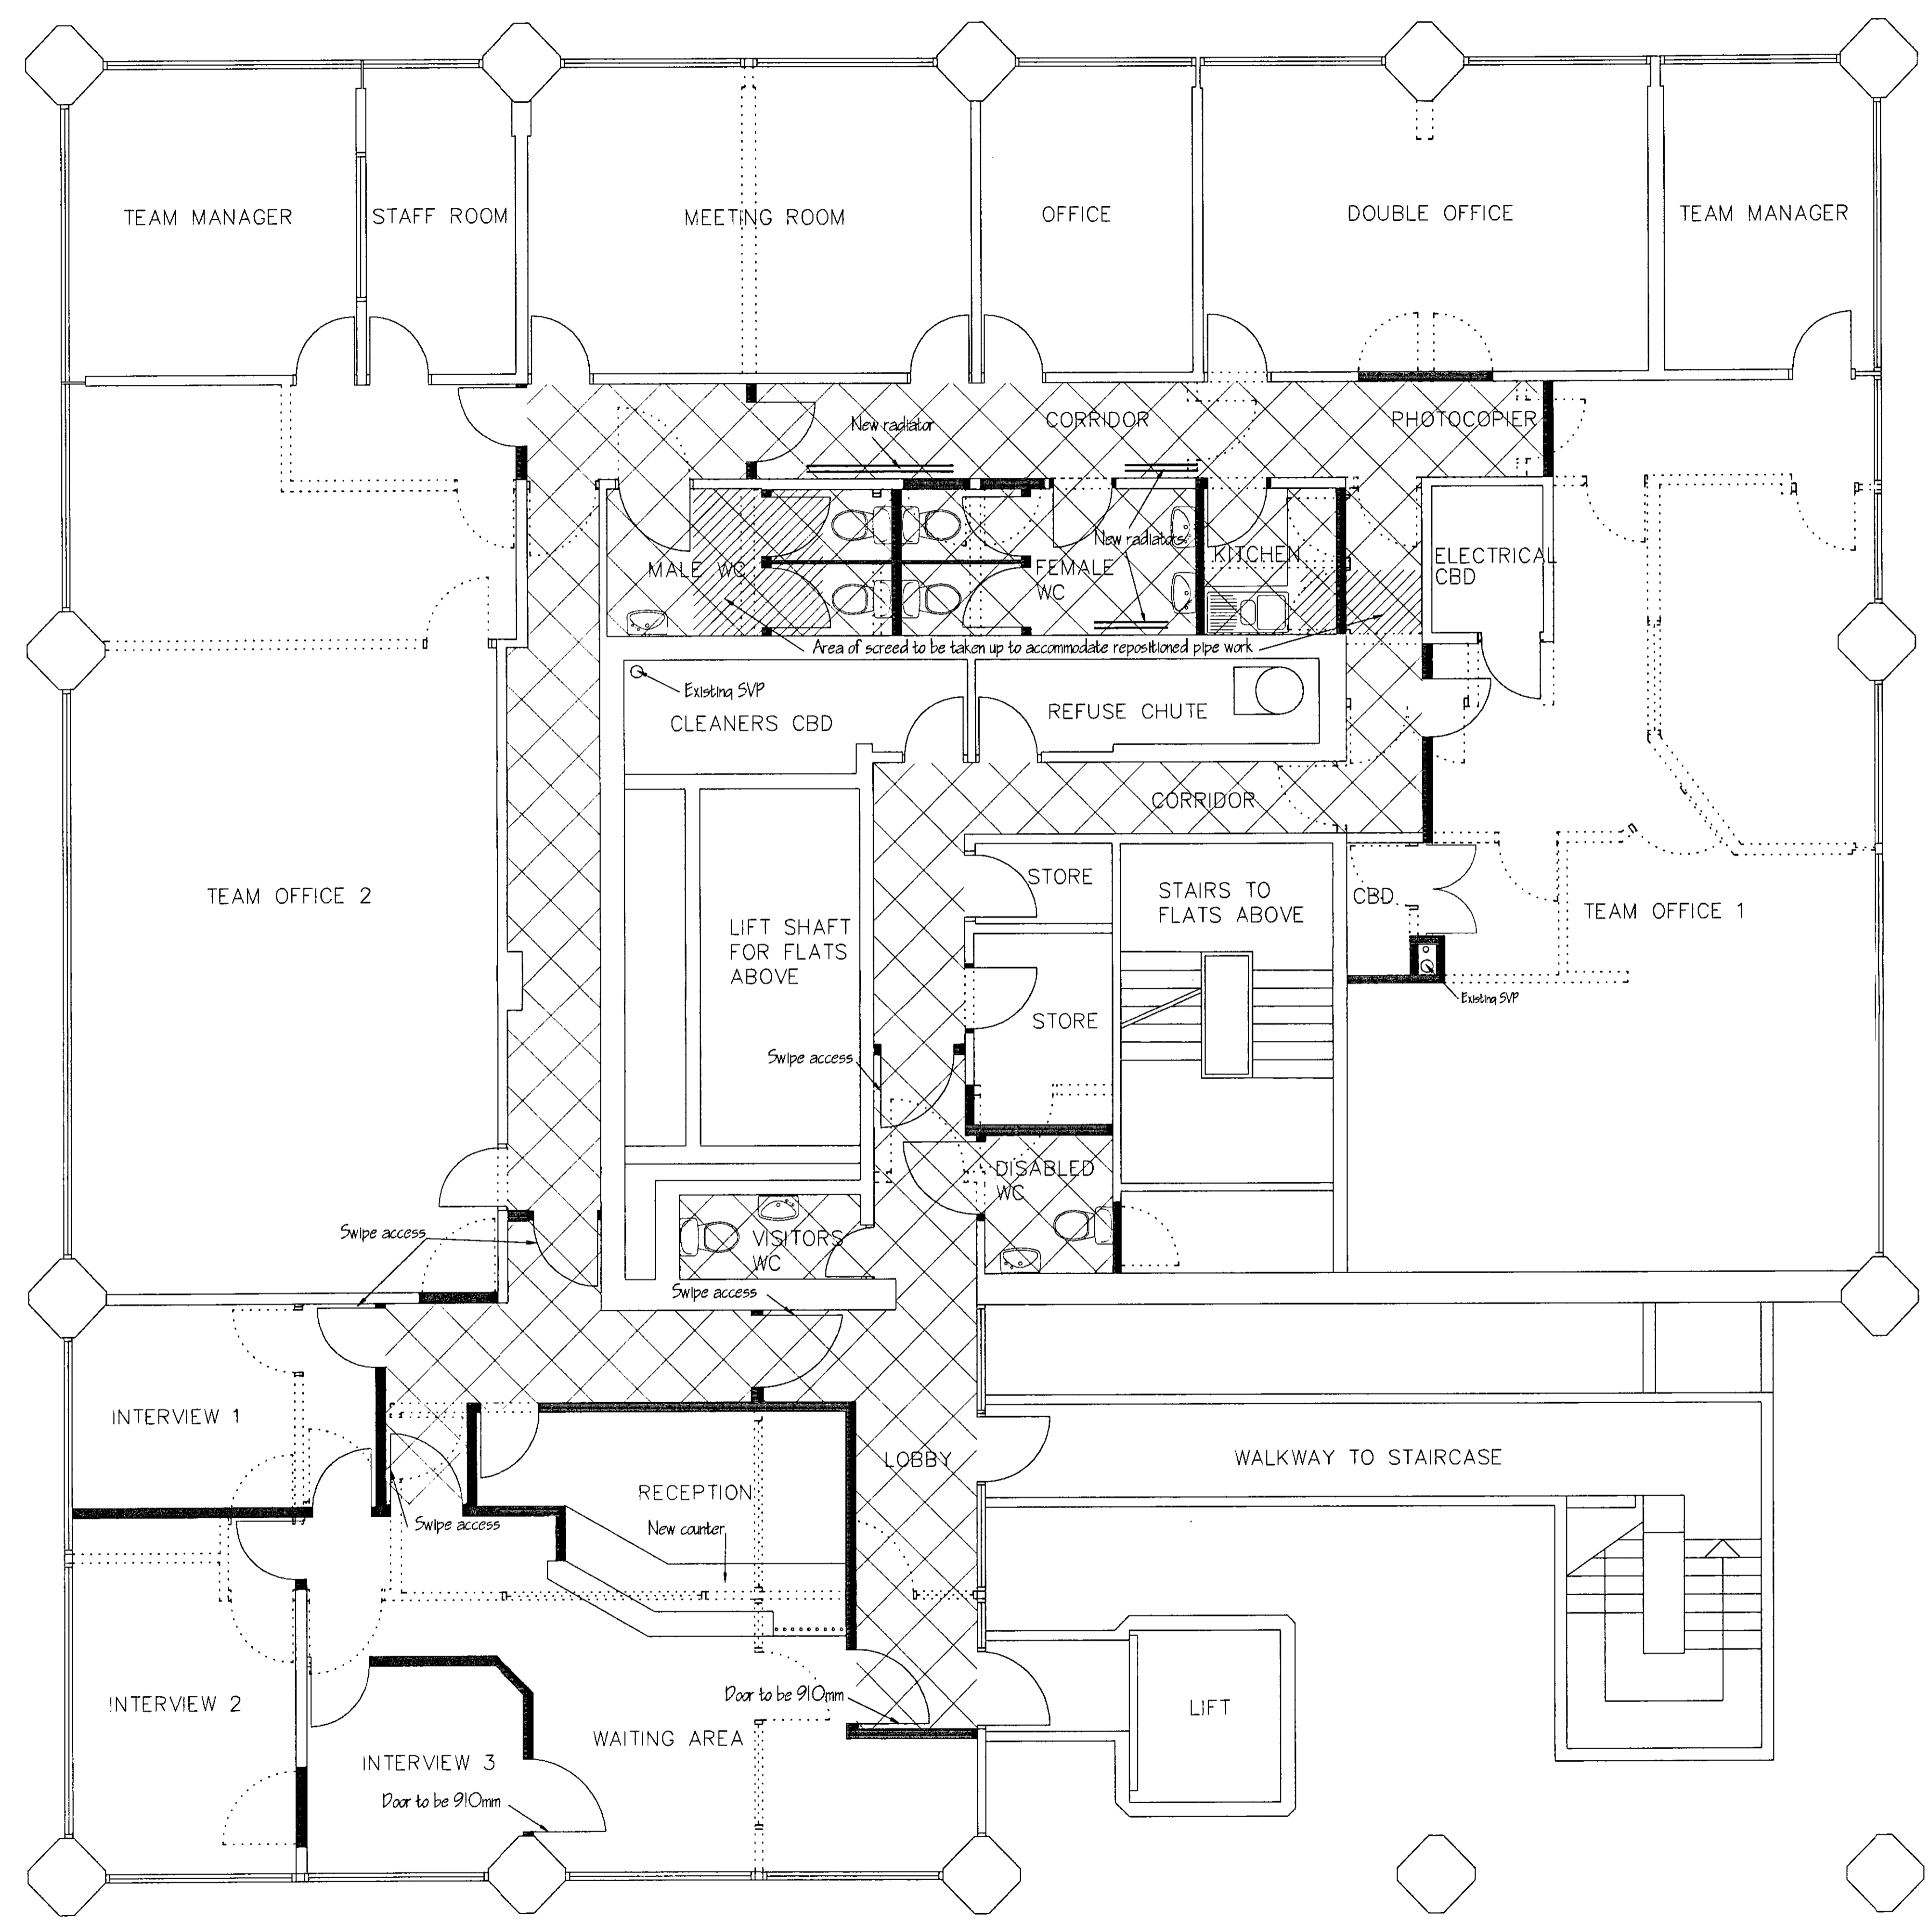

-  DENOTES AREA OF NEW SUSPENDED CEILING
-  EXISTING WALLS & DOORS REMOVED
-  NEW WALL POSITIONS





REVISIONS



PROJECT
LANCASTER WEST NEIGHBOURHOOD OFFICE
1st FLOOR, GRENFELL TOWER
OFFICE REFURBISHMENT

CLIENT
THE ROYAL BOROUGH OF KENSINGTON & CHELSEA

DETAIL
LAYOUT AS PROPOSED

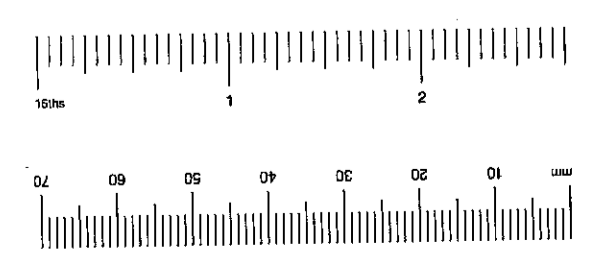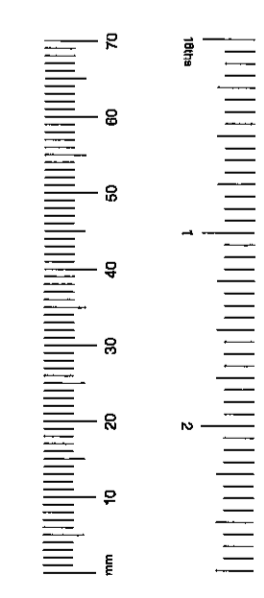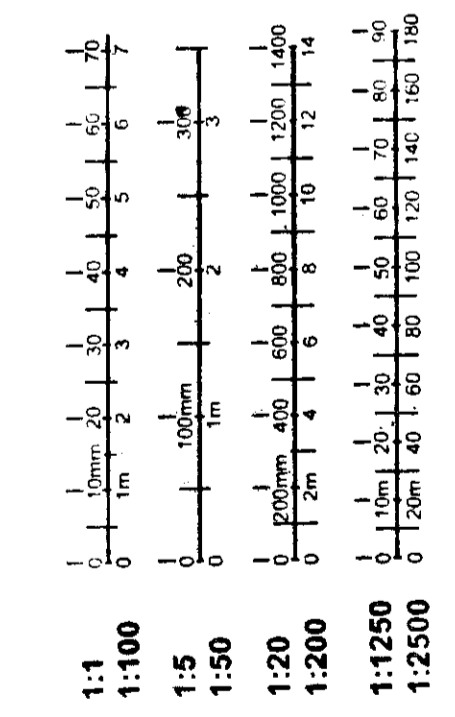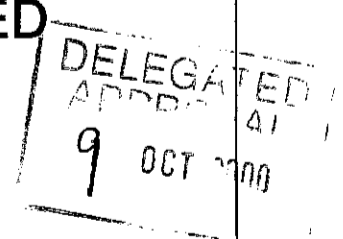


WILBY & BURNETT
Total Design & Management




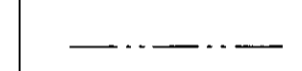
- Project Management
- Architecture
- Building Surveying
- Quantity Surveying

Provident House, 123 Ashdon Road, Salford Widdow, Essex CB10 2AJ
 Tel: (01799) 513621 Fax: (01799) 525171 E-mail: info@wilbyburnett.co.uk

DATE JULY 2000	DRAWN BY
SCALE 1:50	CHECKED BY
DRAWING NO. 2077/2	REVISION

ALL WORKING DIMENSIONS TO BE CHECKED ON SITE. FIGURED DIMENSIONS TO BE TAKEN IN PREFERENCE TO SCALED DIMENSIONS. ANY DISCREPANCIES BETWEEN DRAWINGS OF DIFFERING SCALES AND BETWEEN DRAWINGS AND SPECIFICATION WHERE APPROPRIATE TO BE NOTIFIED TO SUPERVISING OFFICER FOR DECISION. COPYRIGHT RESERVED.

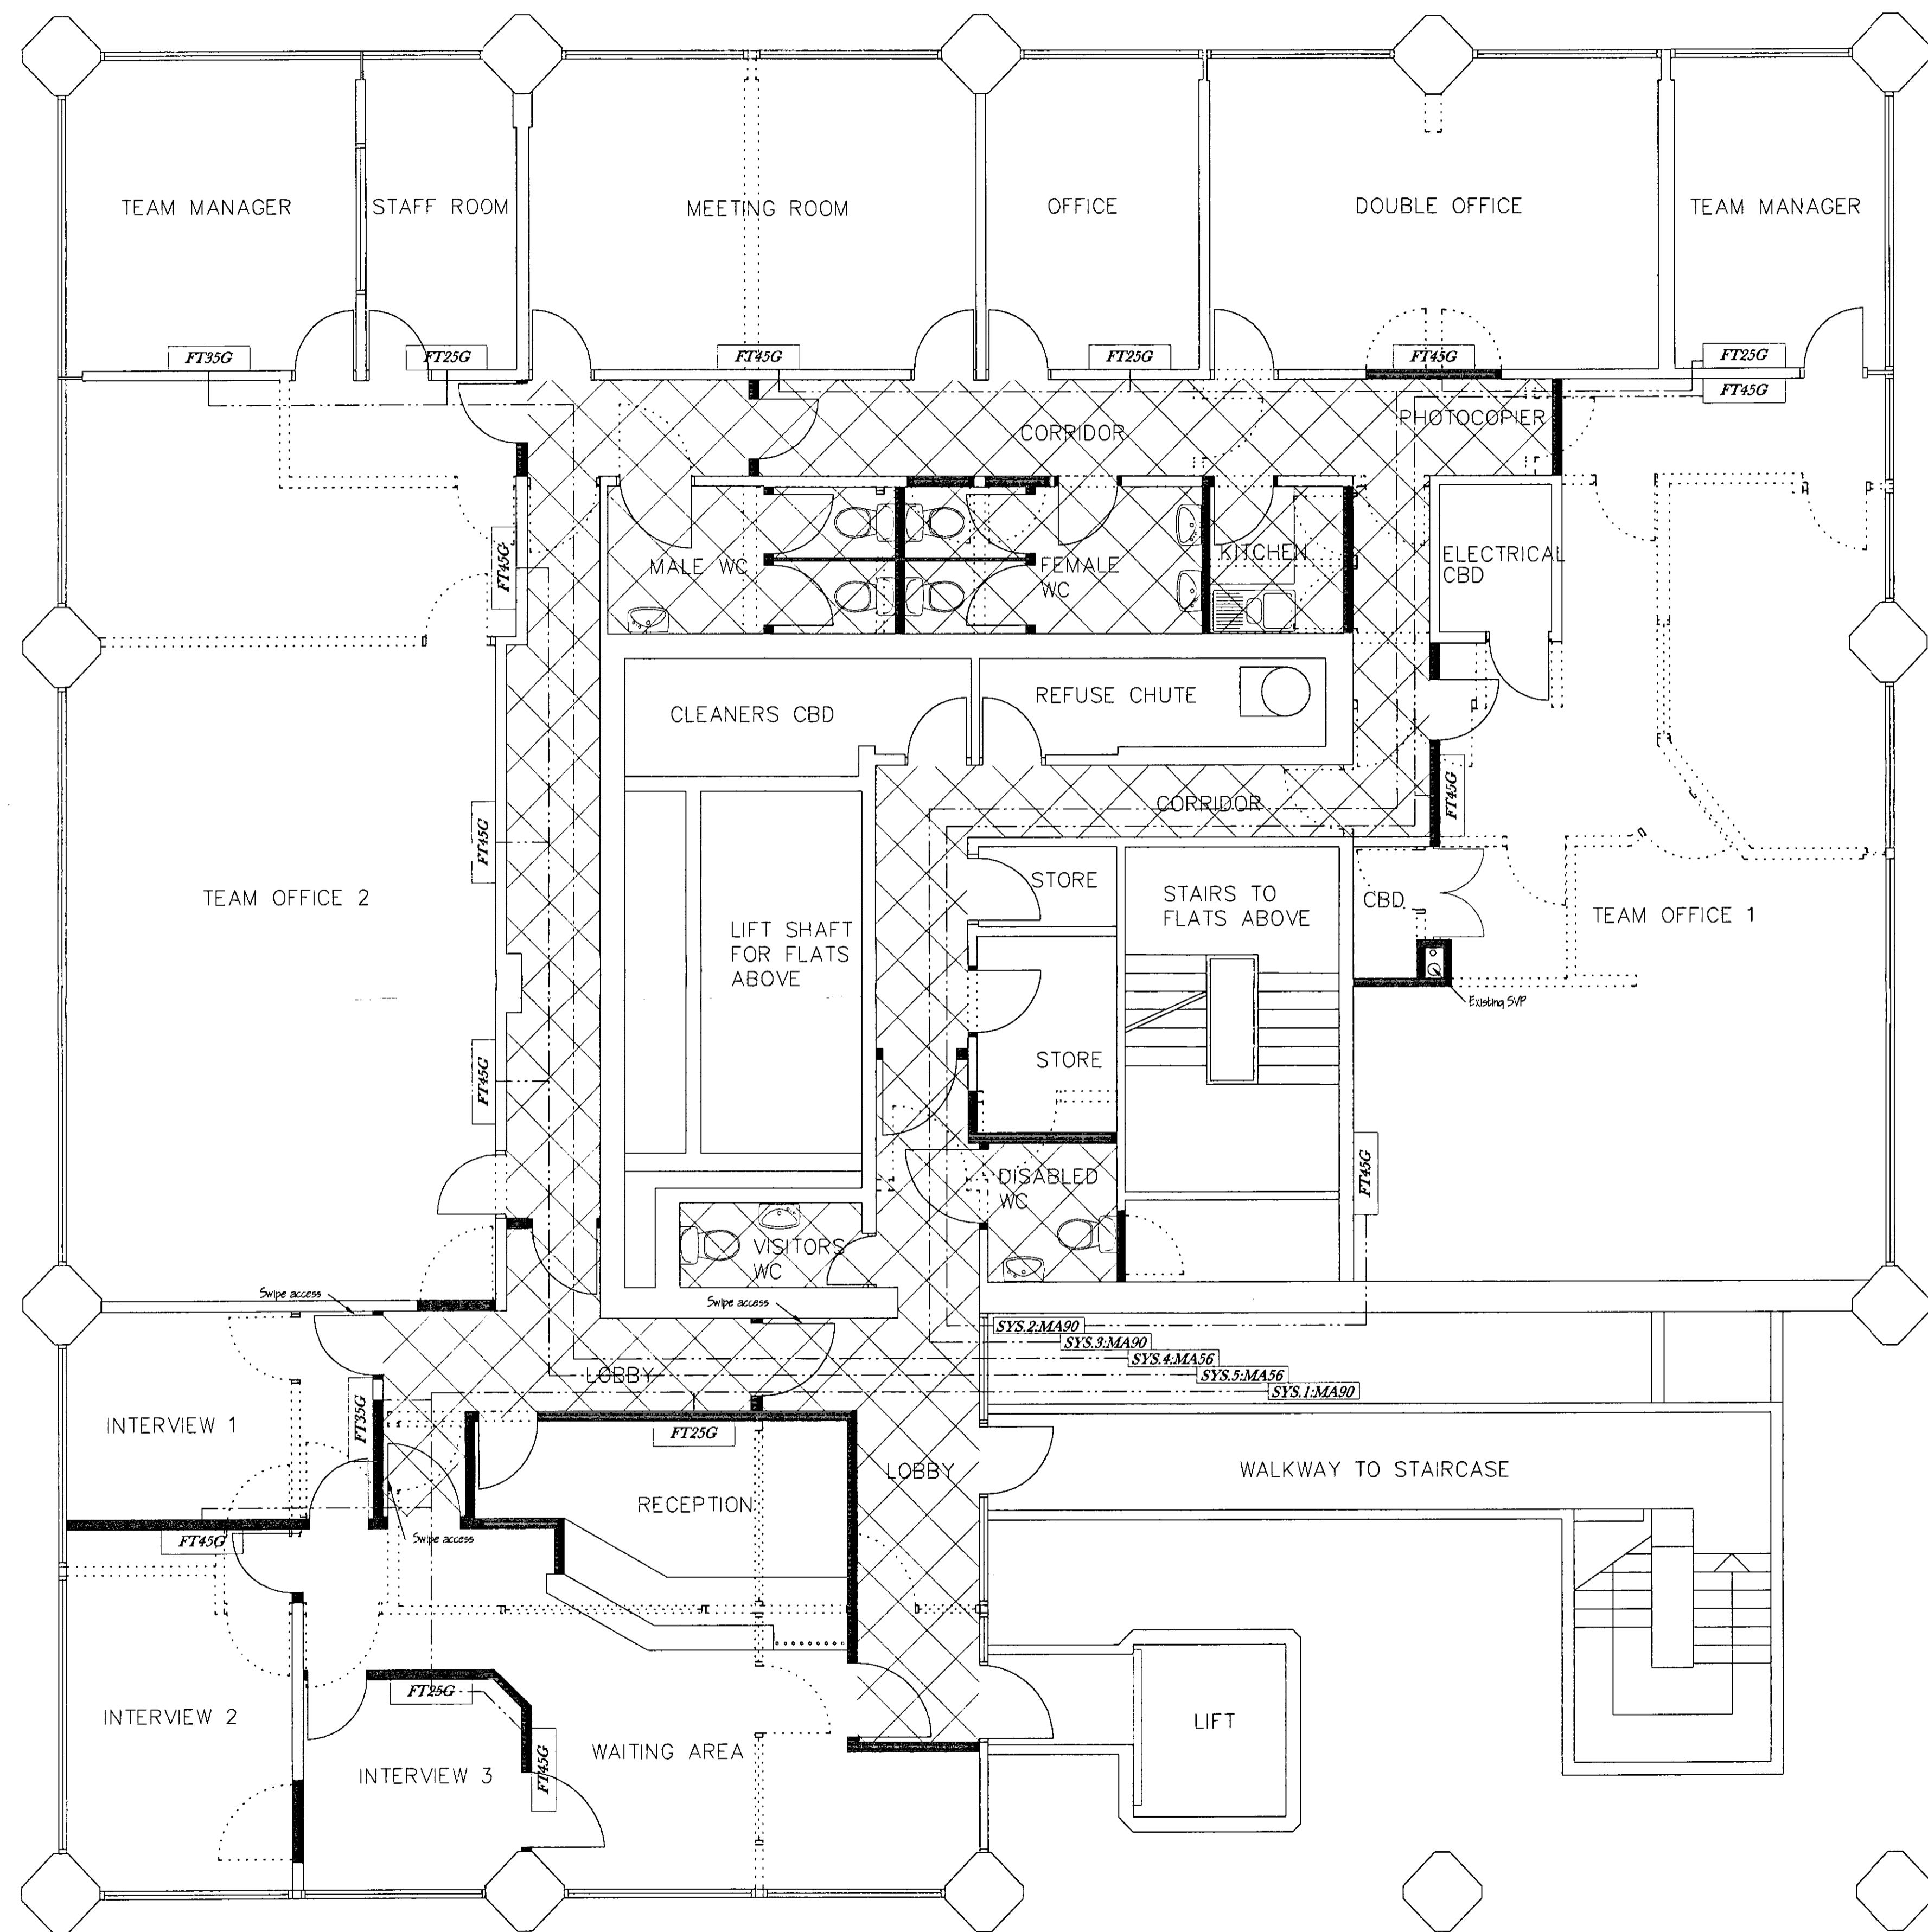

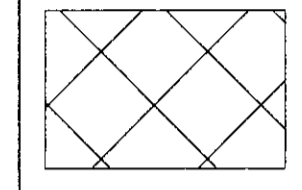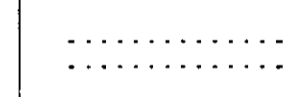-  DENOTES AREA OF NEW SUSPENDED CEILING
-  EXISTING WALLS & DOORS REMOVED
-  NEW WALL POSITIONS
-  NEW PIPE RUN POSITIONS FOR COMFORT COOLING




REVISIONS



PROJECT
LANCASTER WEST NEIGHBOURHOOD OFFICE
1st FLOOR, GRENFELL TOWER
OFFICE REFURBISHMENT

CLIENT
THE ROYAL BOROUGH OF KENSINGTON & CHELSEA

DETAIL
LAYOUT AS PROPOSED
WITH COMFORT COOLING

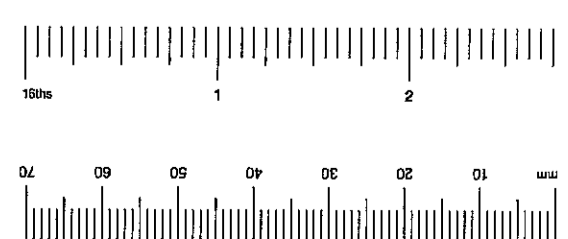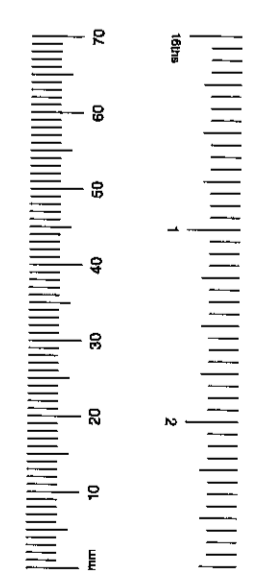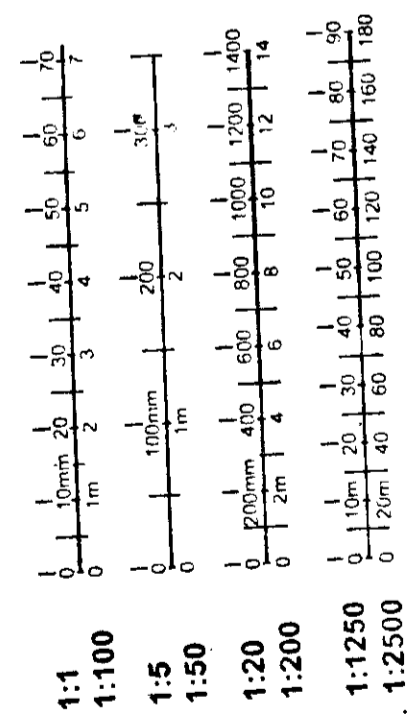

WILBY & BURNETT
Total Design & Management

- Project Management
- Architecture
- Building Surveying
- Quantity Surveying

Provision House, 123 Ashdon Road, Saffron Walden, Essex CB10 2AJ
Tel: (01799) 513621 Fax: (01799) 525171 E-mail: info@wilbyburnett.co.uk

DATE JULY 2000	DRAWN BY
SCALE 1:50	CHECKED BY
DRAWING NO. 2077/3	REVISION

ALL WORKING DIMENSIONS TO BE CHECKED ON SITE.
 FIGURED DIMENSIONS TO BE TAKEN IN PREFERENCE TO SCALED
 DIMENSIONS.
 ANY DISCREPANCIES BETWEEN DRAWINGS OF DIFFERING SCALES
 AND BETWEEN DRAWINGS AND SPECIFICATION WHERE
 APPROPRIATE TO BE NOTIFIED TO SUPERVISING OFFICER FOR
 DECISION.
 COPYRIGHT RESERVED.


R.B.K. & C.
TOWN PLANNING
 10 AUG 2000
RECEIVED

New service pipework

Existing cladding

New units: MA90: h,w,d, 865 x 880 x 350

New units: MA56: h,w,d, 660 x 880 x 350

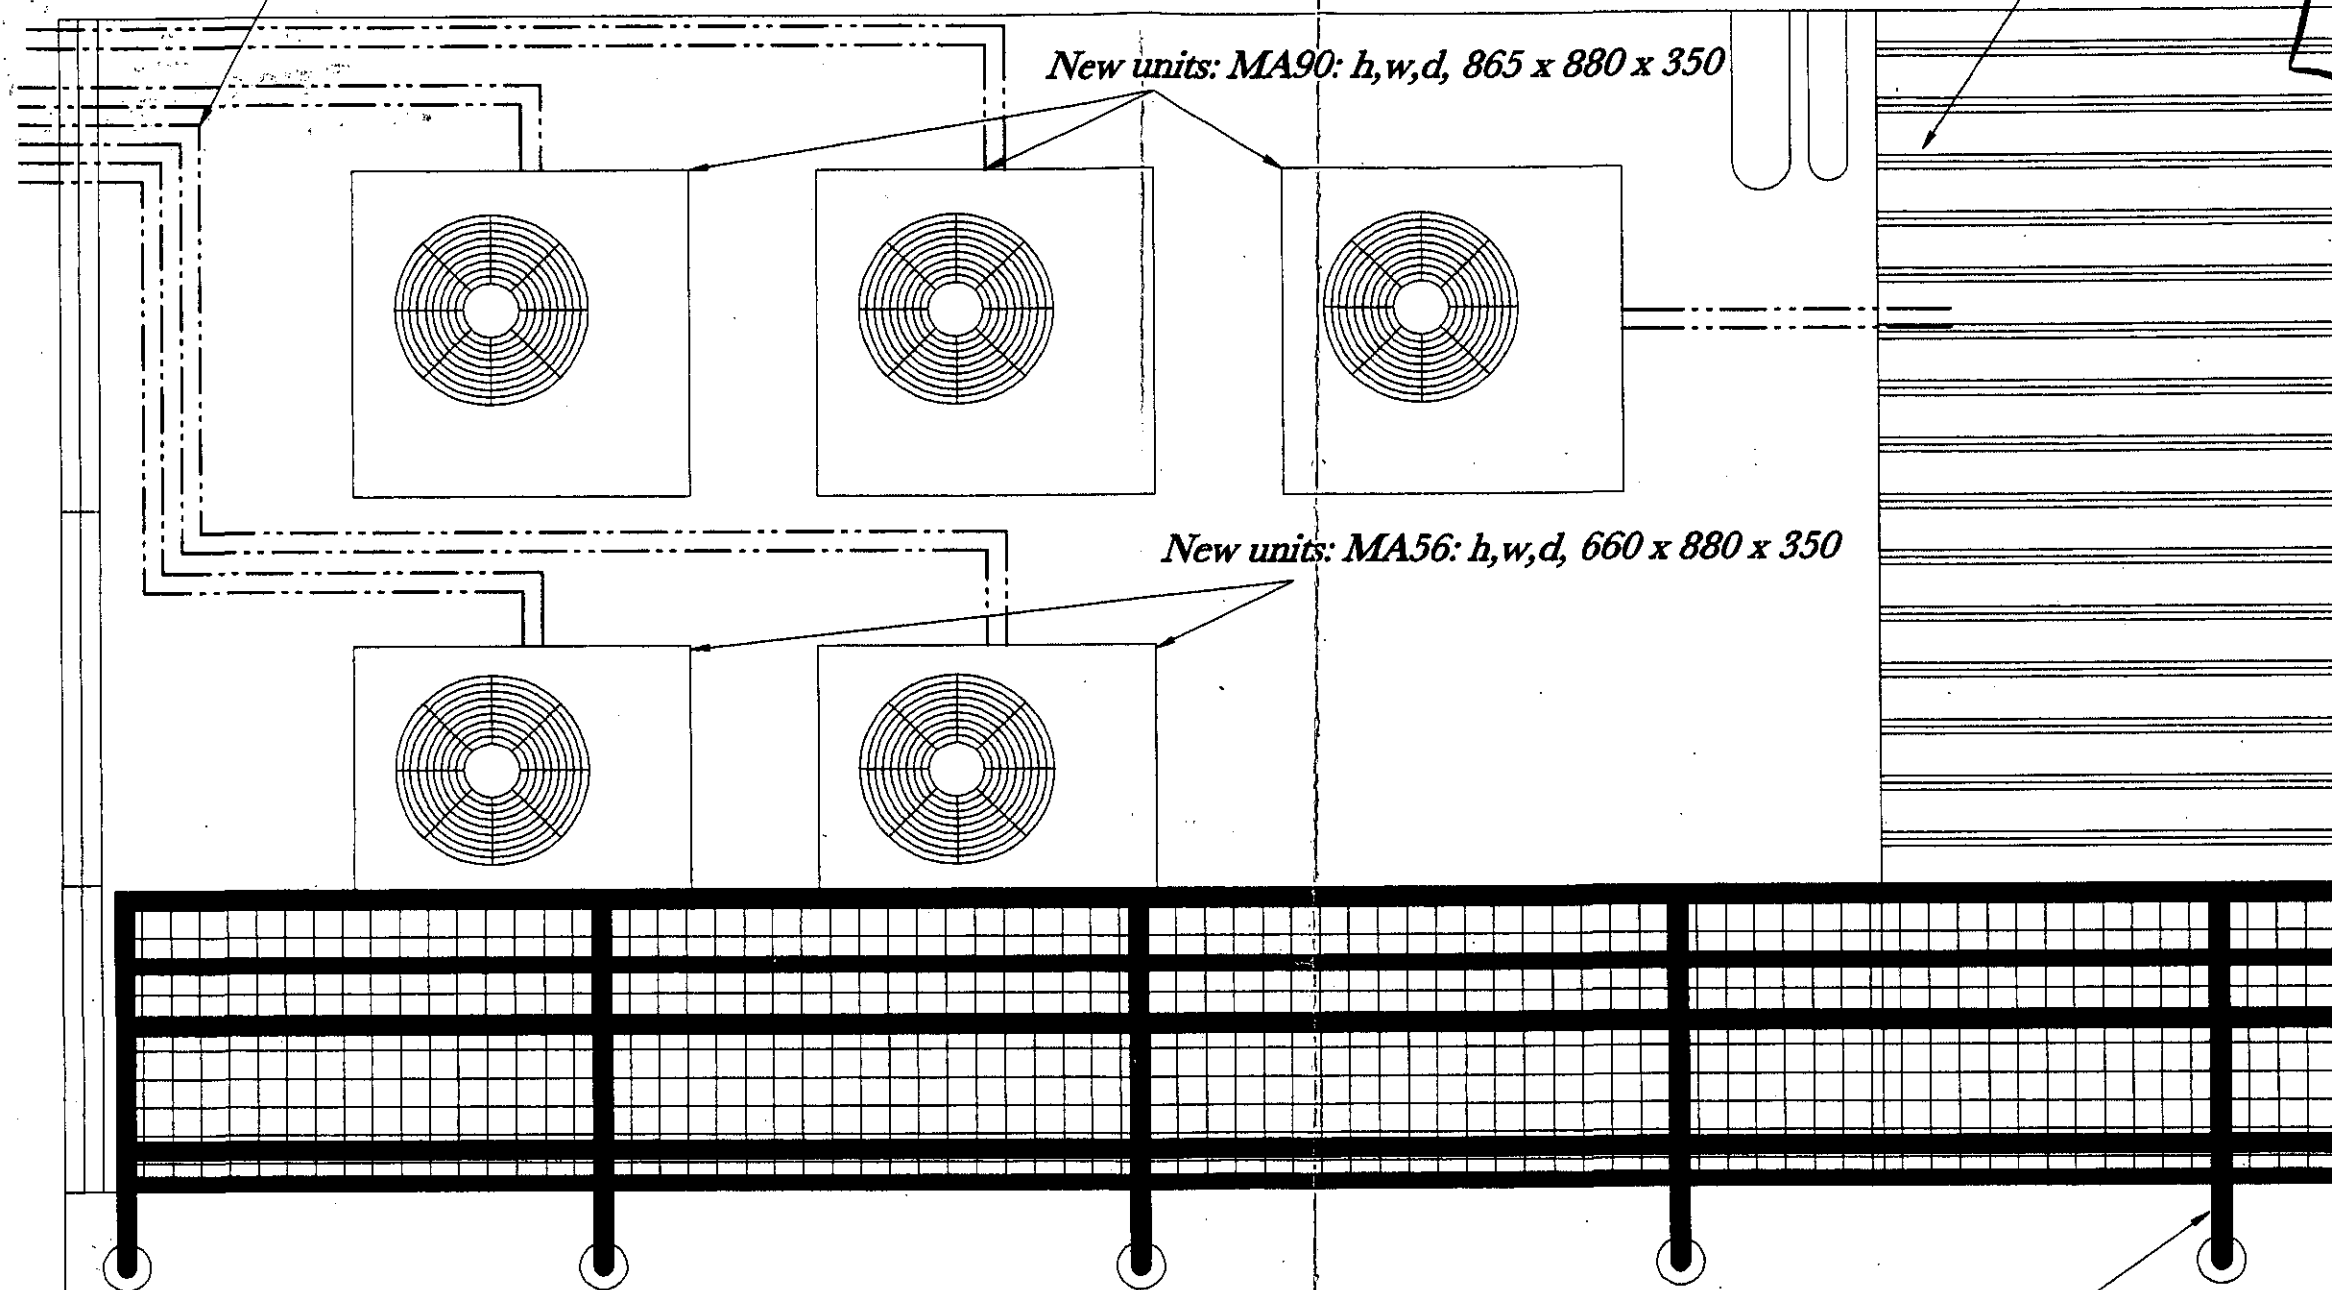

REVISIONS


PROJECT
**LANCASTER WEST
 NEIGHBOURHOOD OFFICE
 1st FLOOR, GRENFELL TOWER
 OFFICE REFURBISHMENT**

CLIENT
**THE ROYAL BOROUGH OF
 KENSINGTON & CHELSEA**

DETAIL
**PROPOSED ELEVATION WITH
 COOLING UNITS MOUNTED**

Existing entrance walkway/balcony

Existing handrail

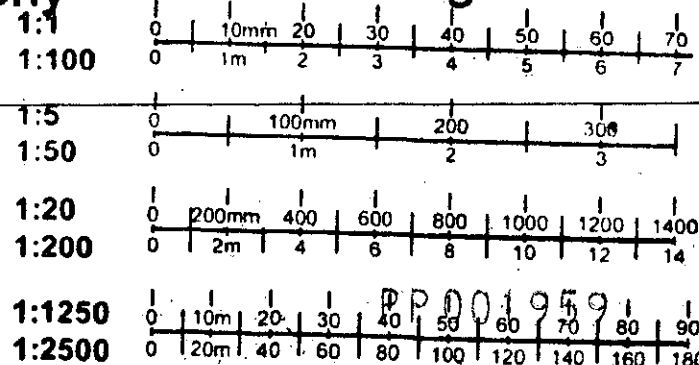


WILBY & BURNETT
 Total Design & Management

- Project Management
- Architecture
- Building Surveying
- Quantity Surveying


Principal Office, 123 Adeline Road, Sutton Wick, Essex CB10 9AJ
 Tel: (01799) 512021 Fax: (01799) 525171 Email: info@wilbyburnett.co.uk

DATE AUGUST 2000	DRAWN BY
SCALE 1:20	CHECKED BY
DRAWING NO. 2077/4	REVISION

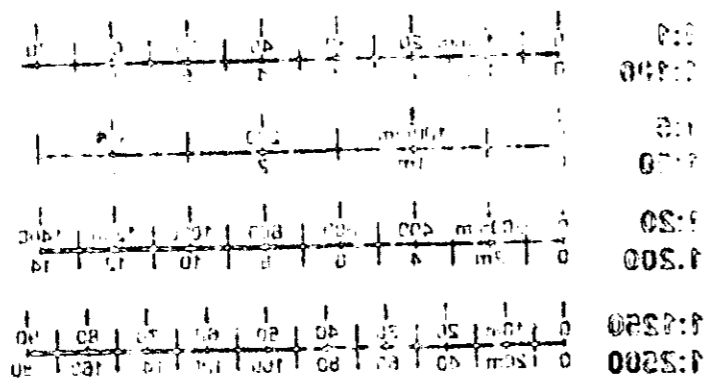

FIGURED DIMENSIONS TO BE TAKEN IN PREFERENCE TO SCALED DIMENSIONS.
 ANY DISCREPANCIES BETWEEN DRAWINGS OF DIFFERING SCALES AND BETWEEN DRAWINGS AND SPECIFICATION WHERE APPROPRIATE TO BE NOTIFIED TO SUPERVISING OFFICER FOR DECISION.
 COPYRIGHT RESERVED.

R.B.K. & C.
TOWN PLANNING
 10 AUG 2000
RECEIVED

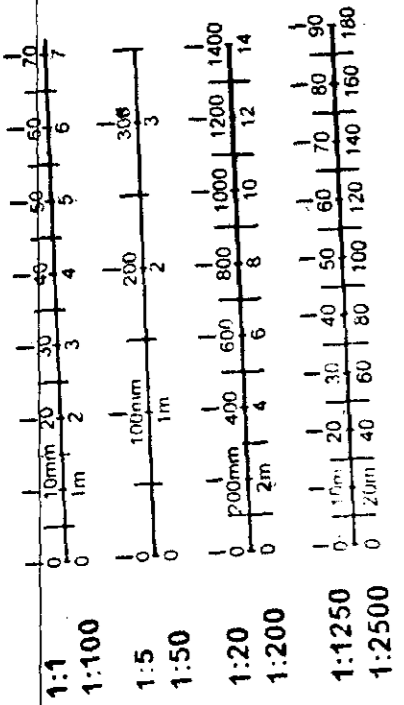

Playground

Footpath to Silchester Road

Road

Grass area

Area of work to first floor,
 with flats over.

Existing entrance walkway/ balcony

Pavement

Pedestrian access via lift or
 stairwell from ground level.

Vehicle access from Grenfell Road (below balcony)

Grenfell Walk
 (Shared walkway/balcony with neighbouring blocks of flats.)

REVISIONS

PROJECT
**LANCASTER WEST
 NEIGHBOURHOOD OFFICE
 1st FLOOR, GRENFELL TOWER
 OFFICE REFURBISHMENT**

CLIENT
**THE ROYAL BOROUGH OF
 KENSINGTON & CHELSEA**


DETAIL
BLOCK PLAN

PP001959

WILBY & BURNETT
 Total Design & Management

- Project Management
 - Architecture
 - Building Surveying
 - Quantity Surveying
- Provision House, 125 Ardham Road, Balfour Waltham, Northants NN16 9JF
 Tel: (01793) 513551 Fax: (01793) 524171 E-mail: info@wilbyburnett.co.uk

DATE AUGUST 2000	DRAWN BY
SCALE 1:20	CHECKED BY
DRAWING NO. 2077/BLOCK PLAN	REVISION

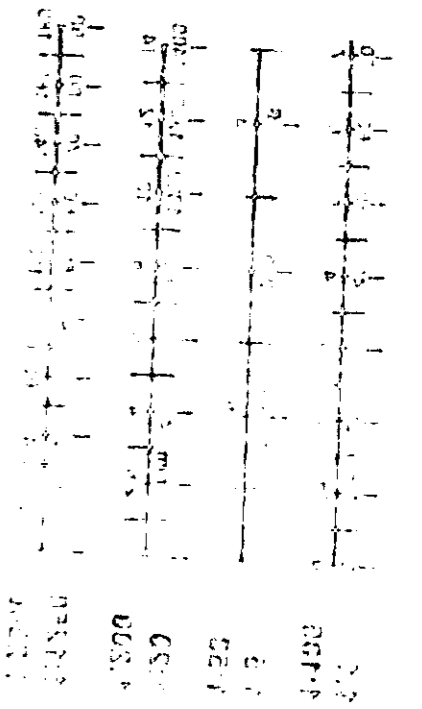

Handwritten notes or markings in the upper left corner of the page, which are mostly illegible due to fading and blurring.