



ca/14/10943 ③

NOTES:
Do not scale this drawing

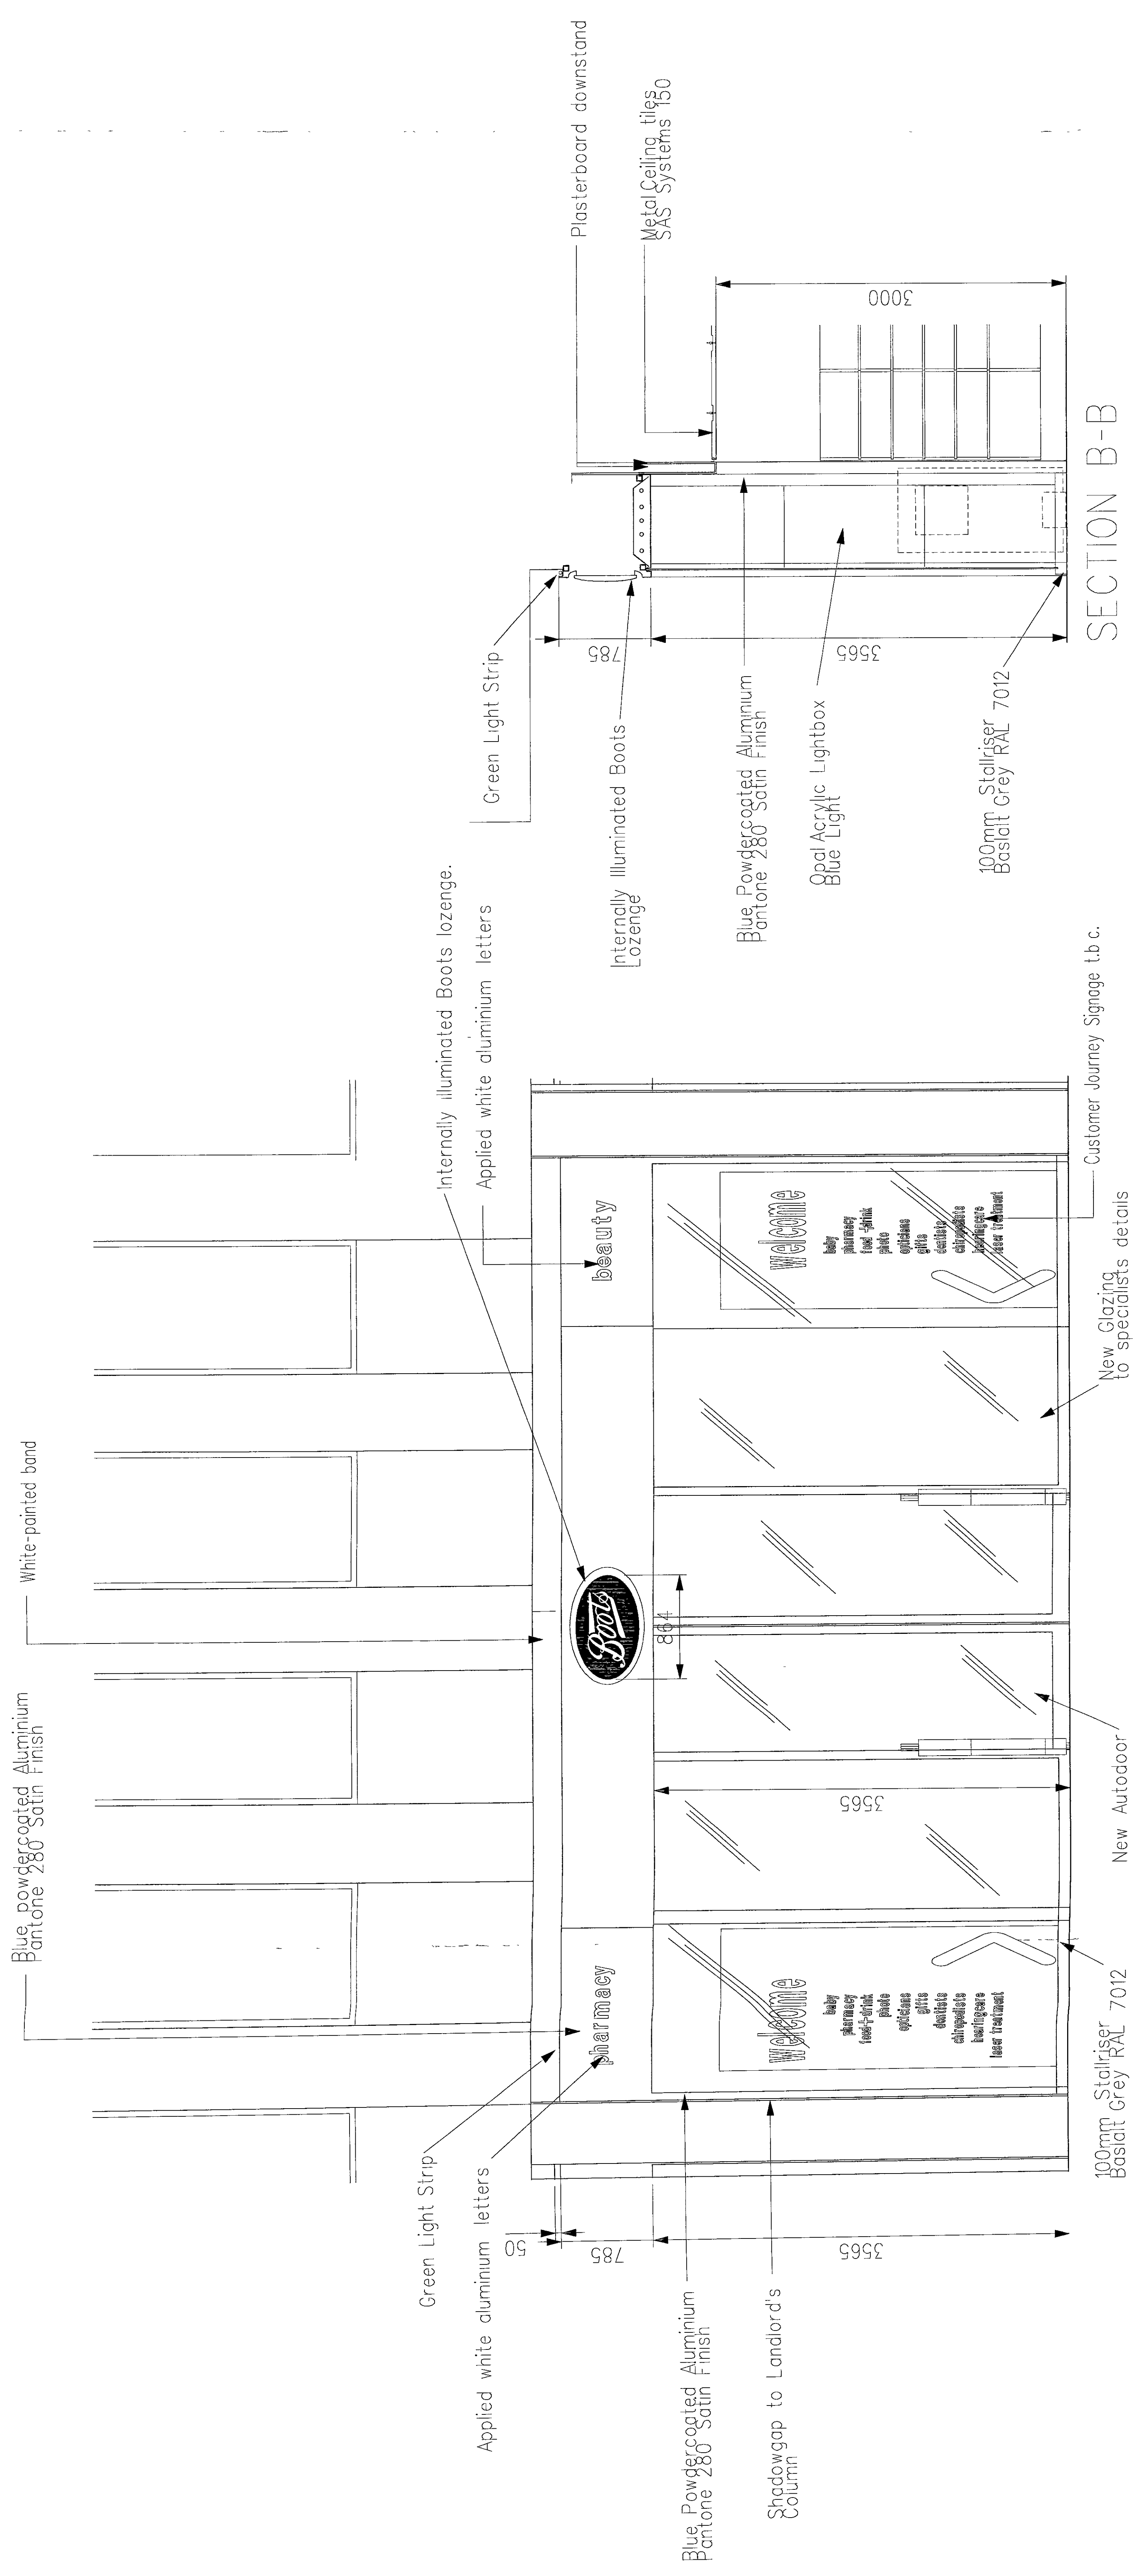

SECTION B-B

ELEVATION ALONG KENSINGTON HIGH STREET

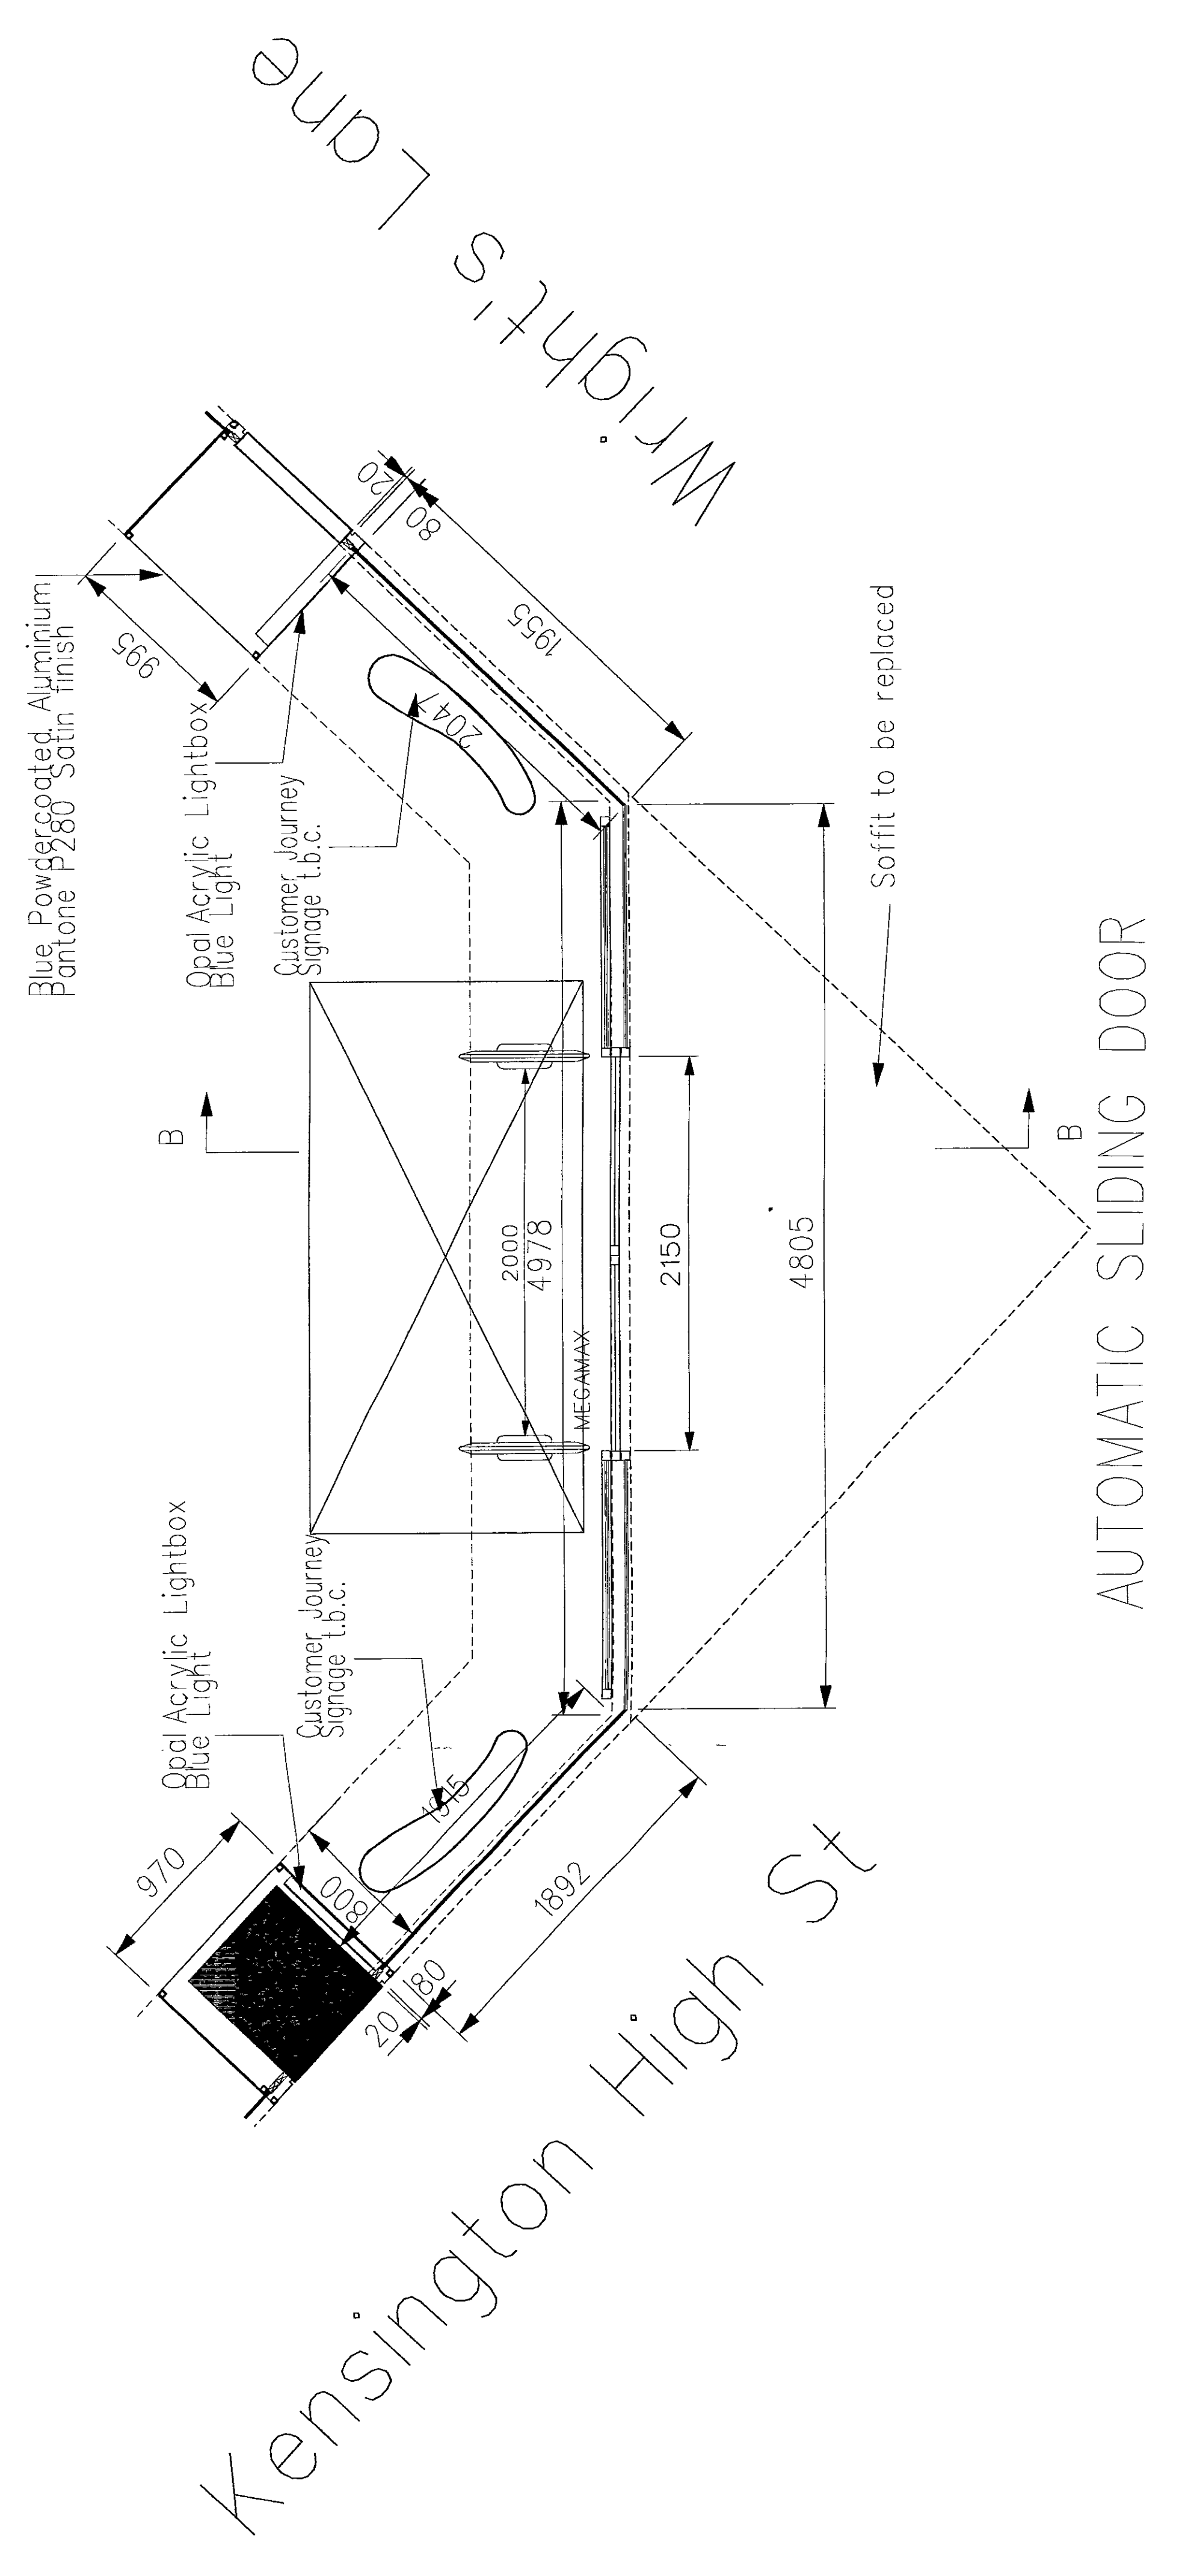

REV. D	Signage detail revised	13/09/04
REV. C	Storage and signage text revised	16/08/04
REV. B	Notes Revised	10/08/04
REV. A	Welcome panel updated	28/07/04

REV. D	13/09/04
REV. C	16/08/04
REV. B	10/08/04
REV. A	28/07/04

1 in 100 mm

NOTTINGHAM NG30 1BS

TEL No 0115 6506111

Boots

GRADDON LEWIS
Architects & Interiors
0115 271723

Project Name
STORE 0884
KENSINGTON HIGH STR
R 88 C/A 58 SAG E

Drawing Title
PROPOSED
ELEVATIONS

Dept. CHILD GRADDON LEWIS



Drawn By NH Approved
Date 06/07/04

Scale 1:25

Page No 0884 / 10799/123 D


Rev

ca/14/10943

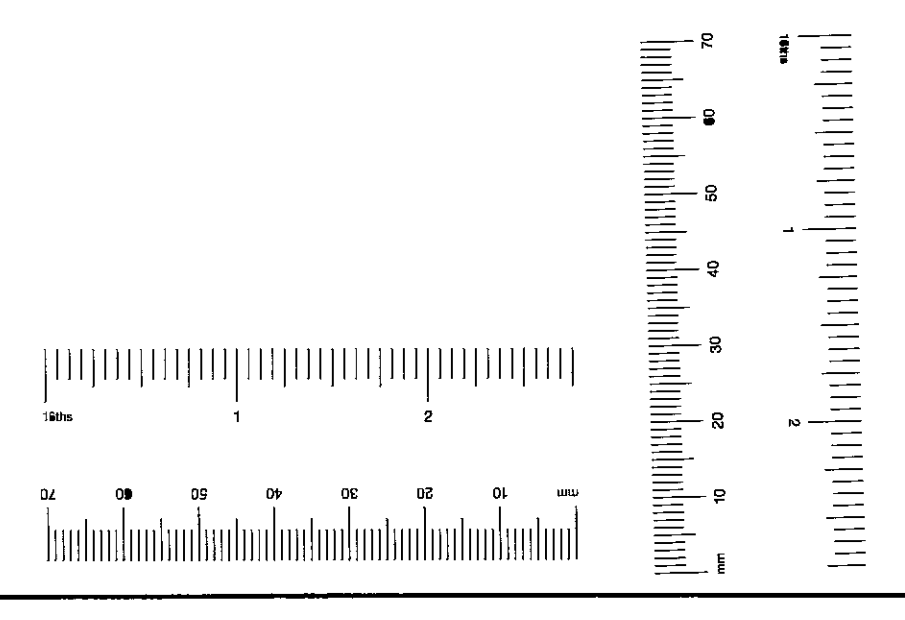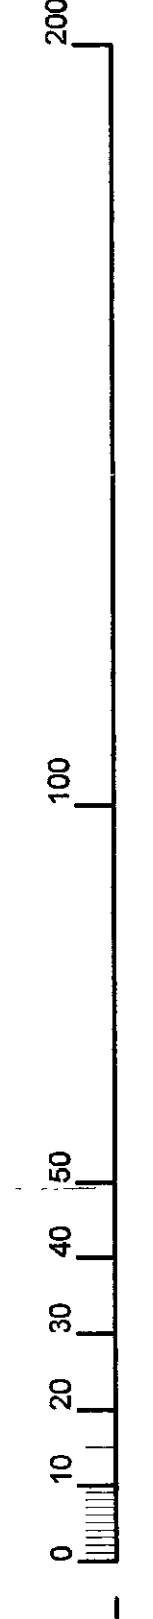


08/01/2013


NOTES:
See attached drawings

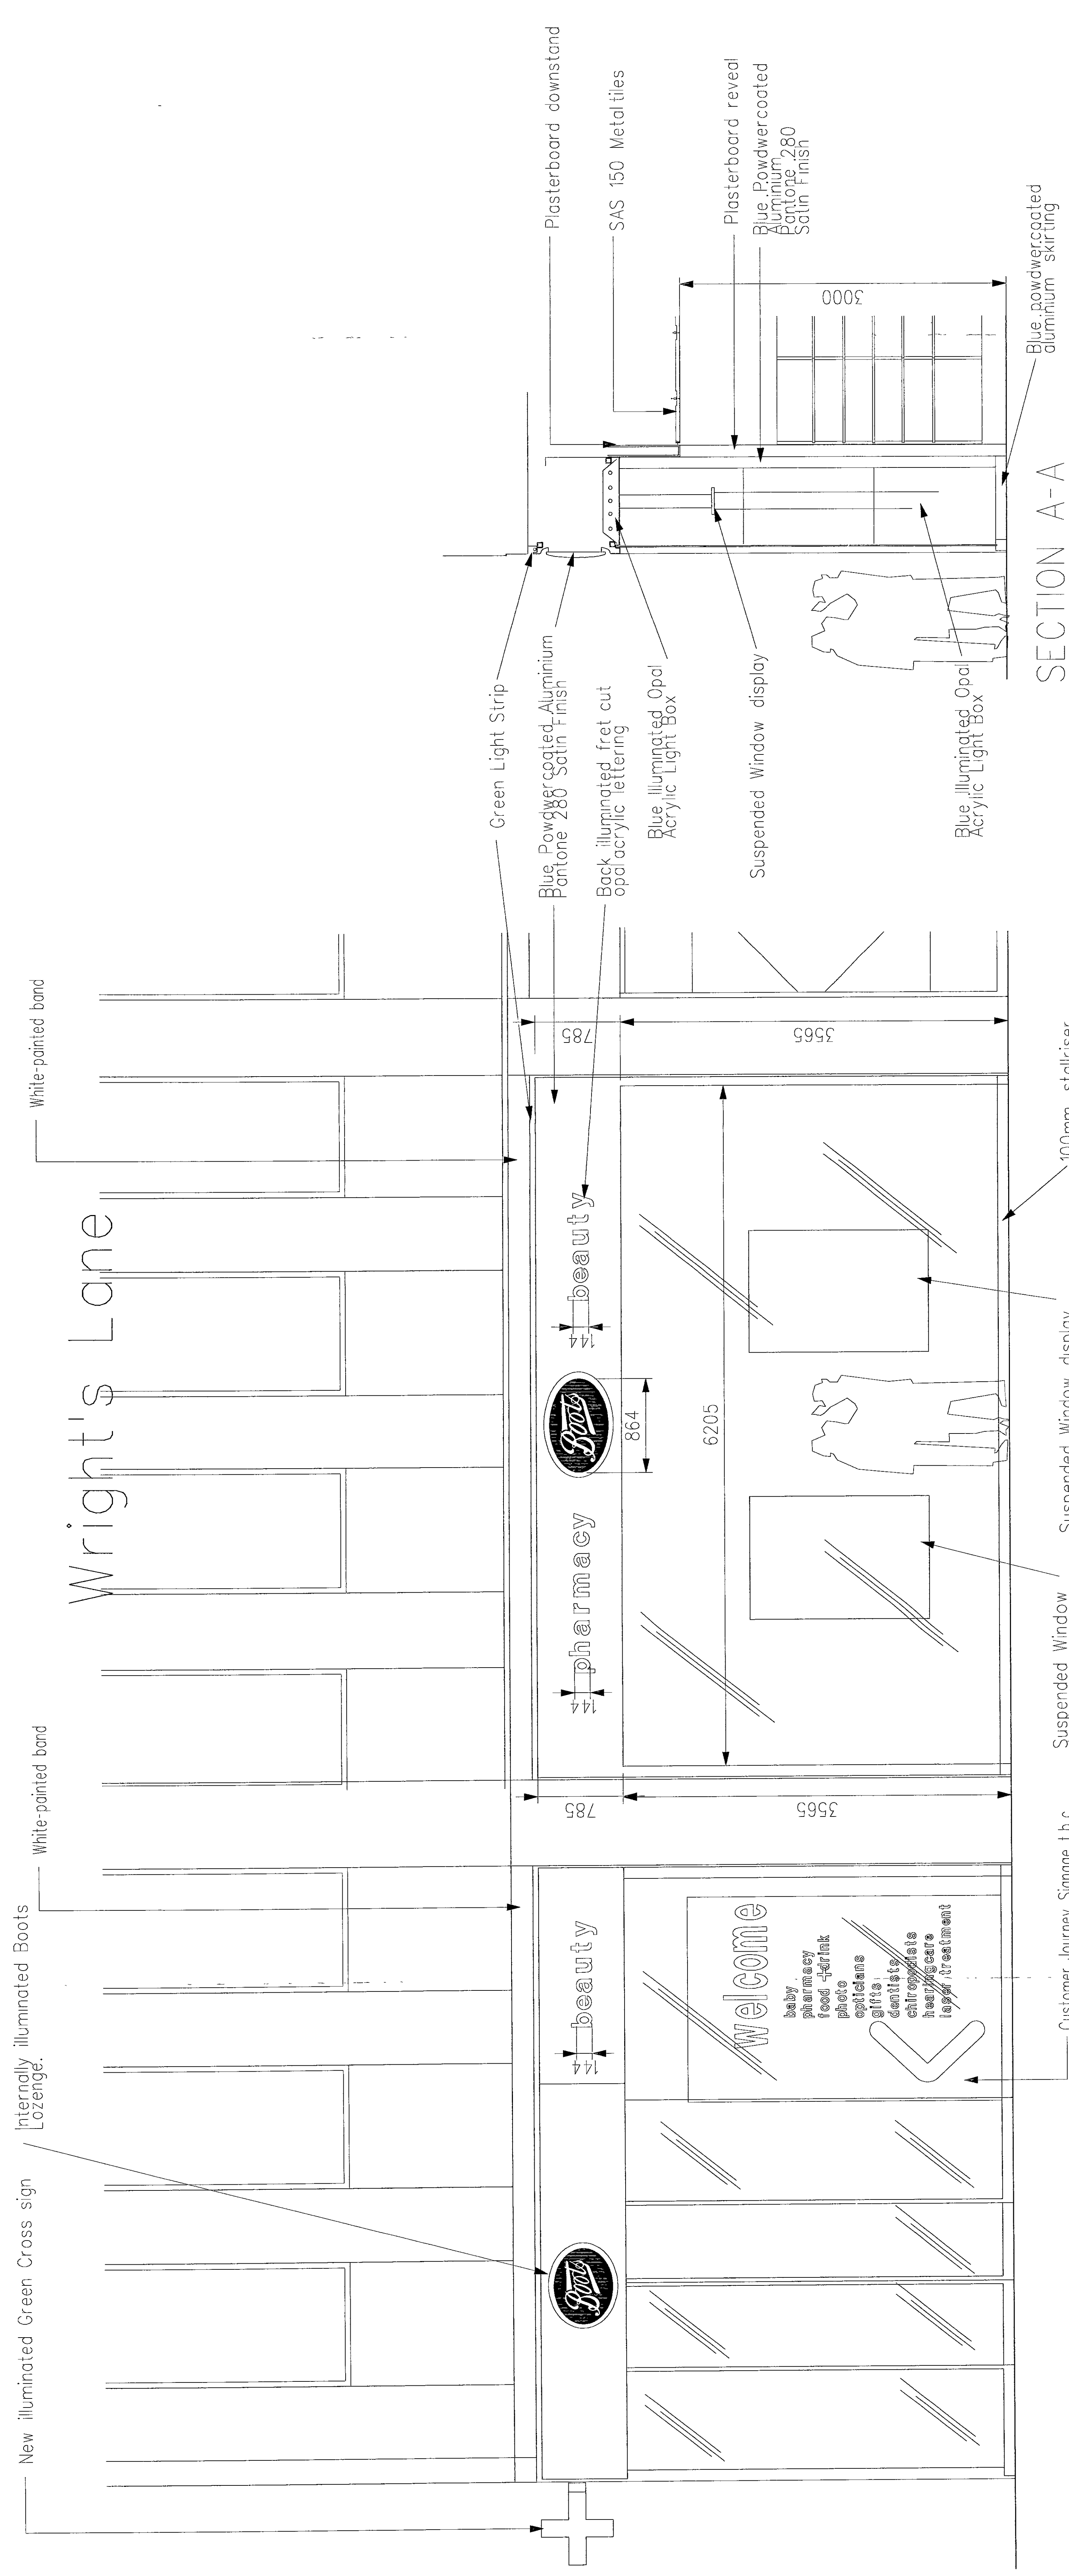

ELEVATION ALONG WRIGHT'S LANE

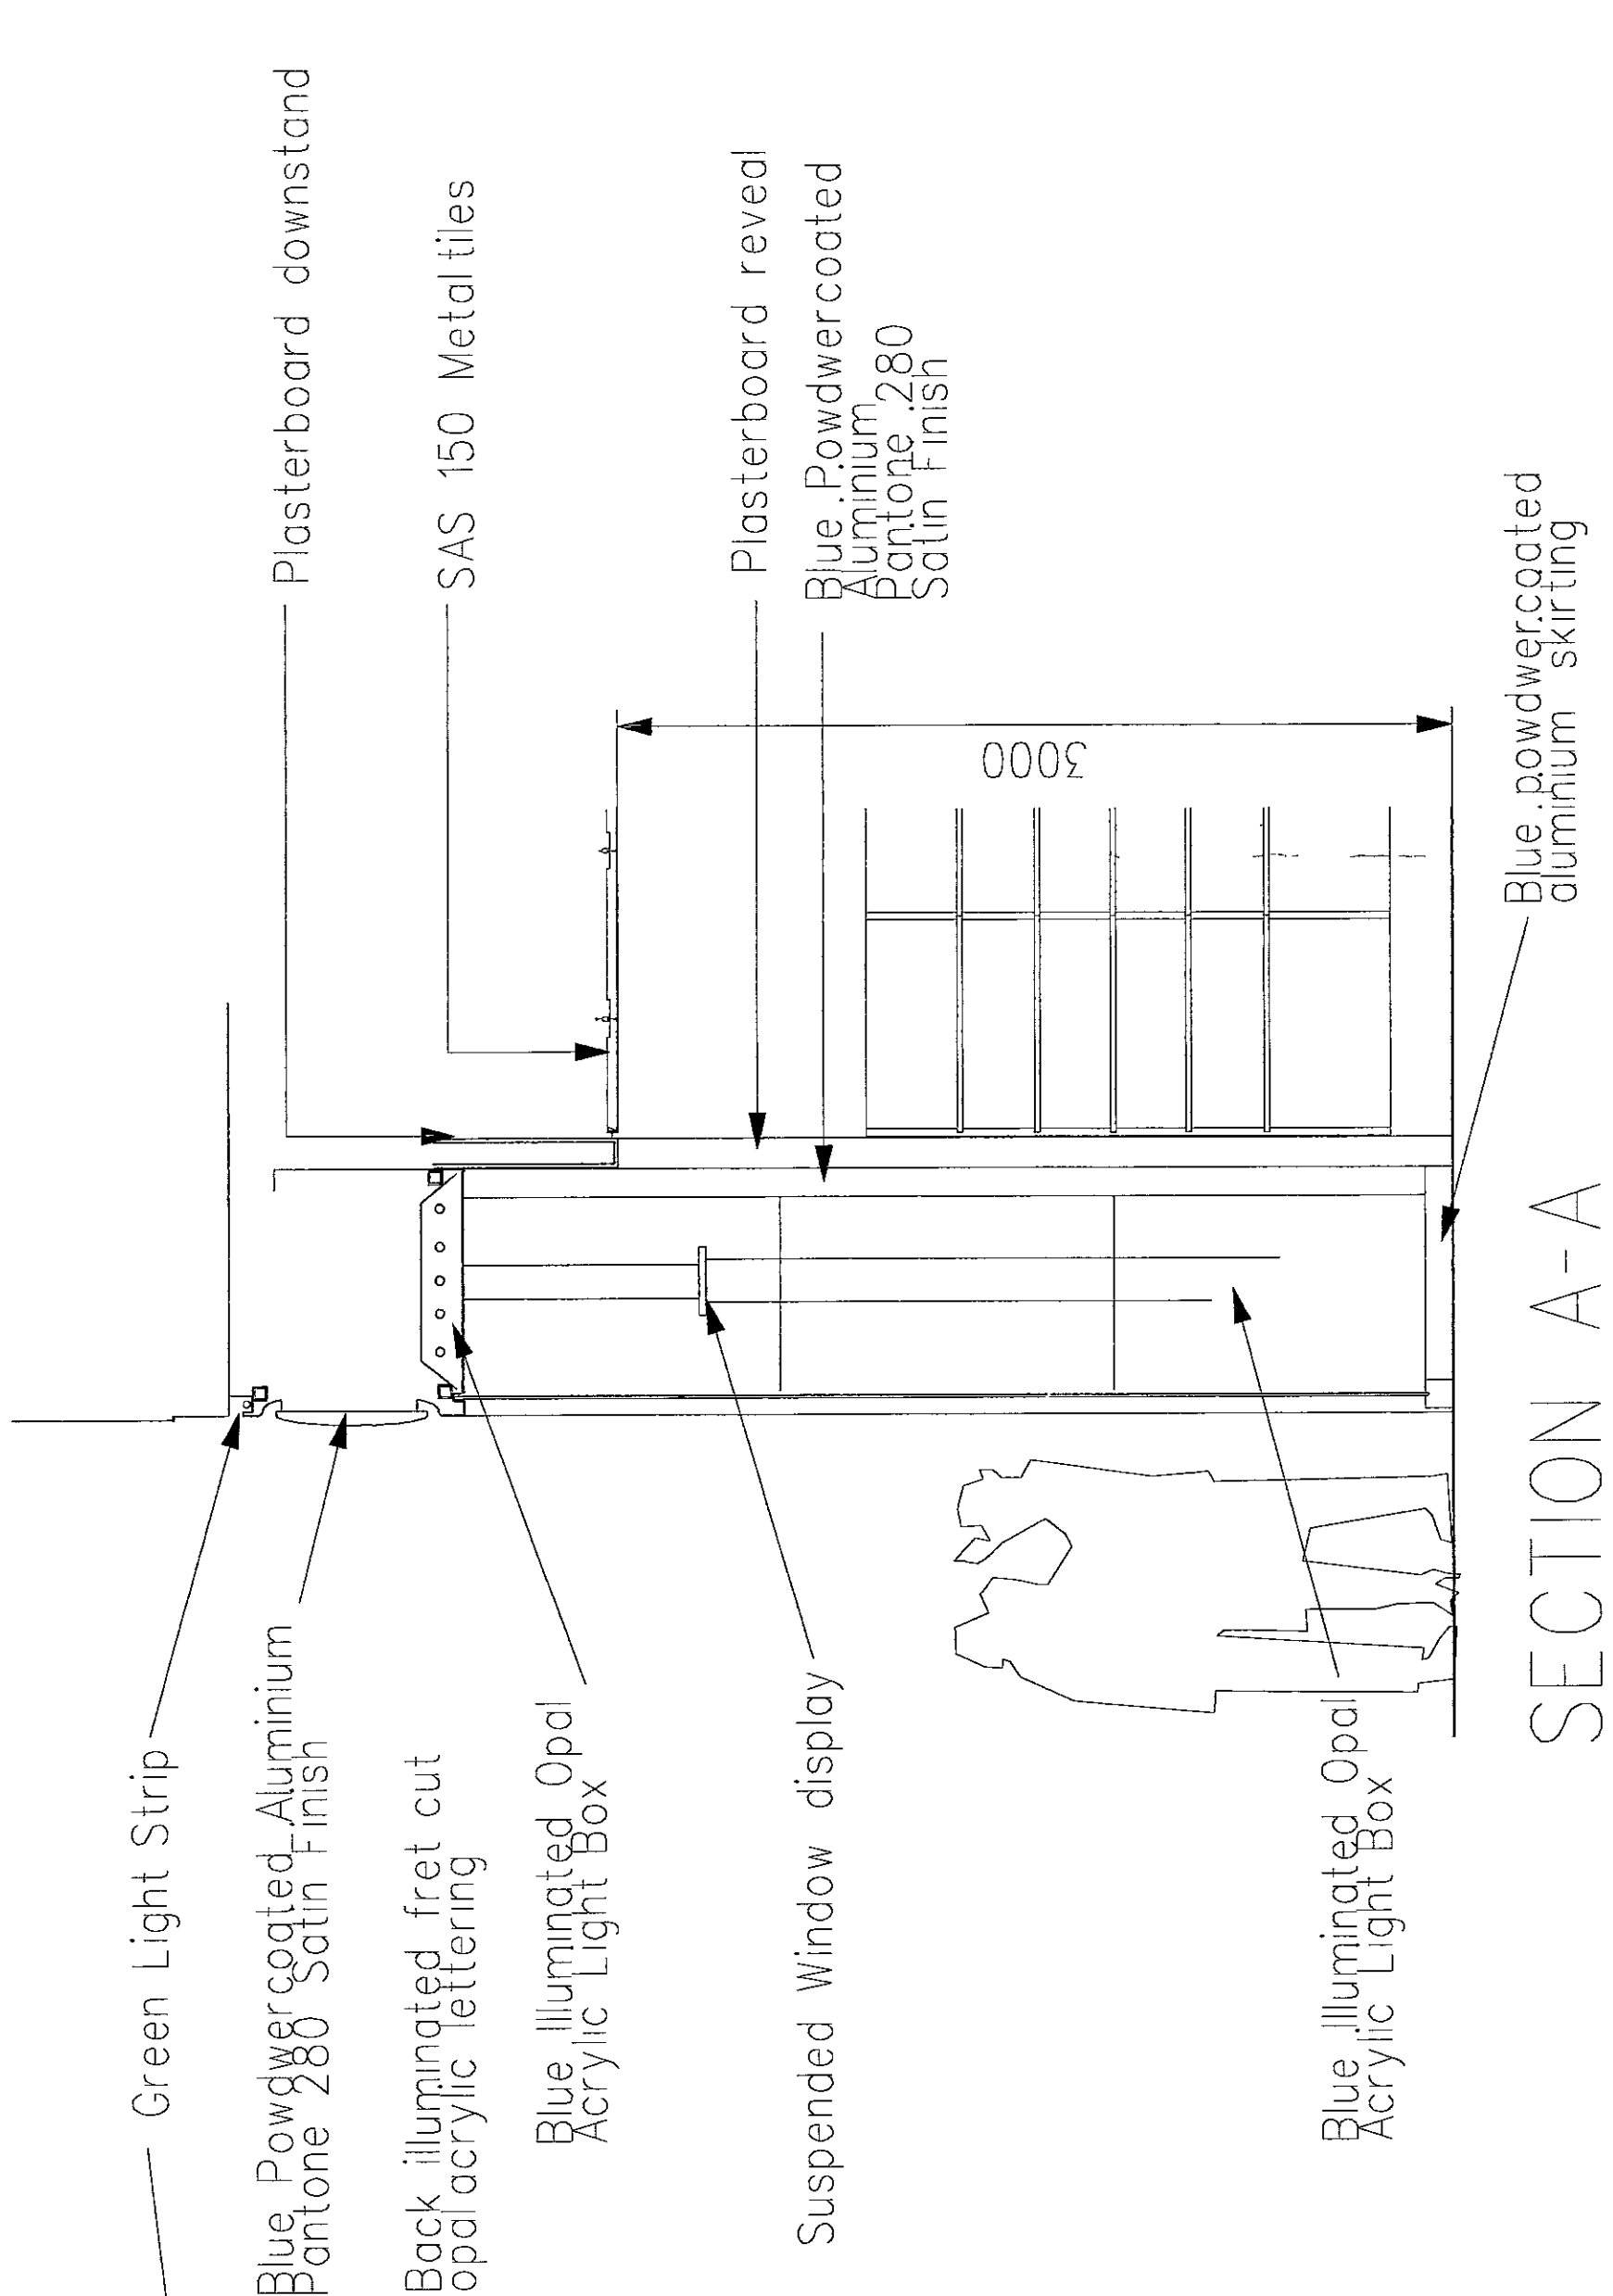


SECTION A-A

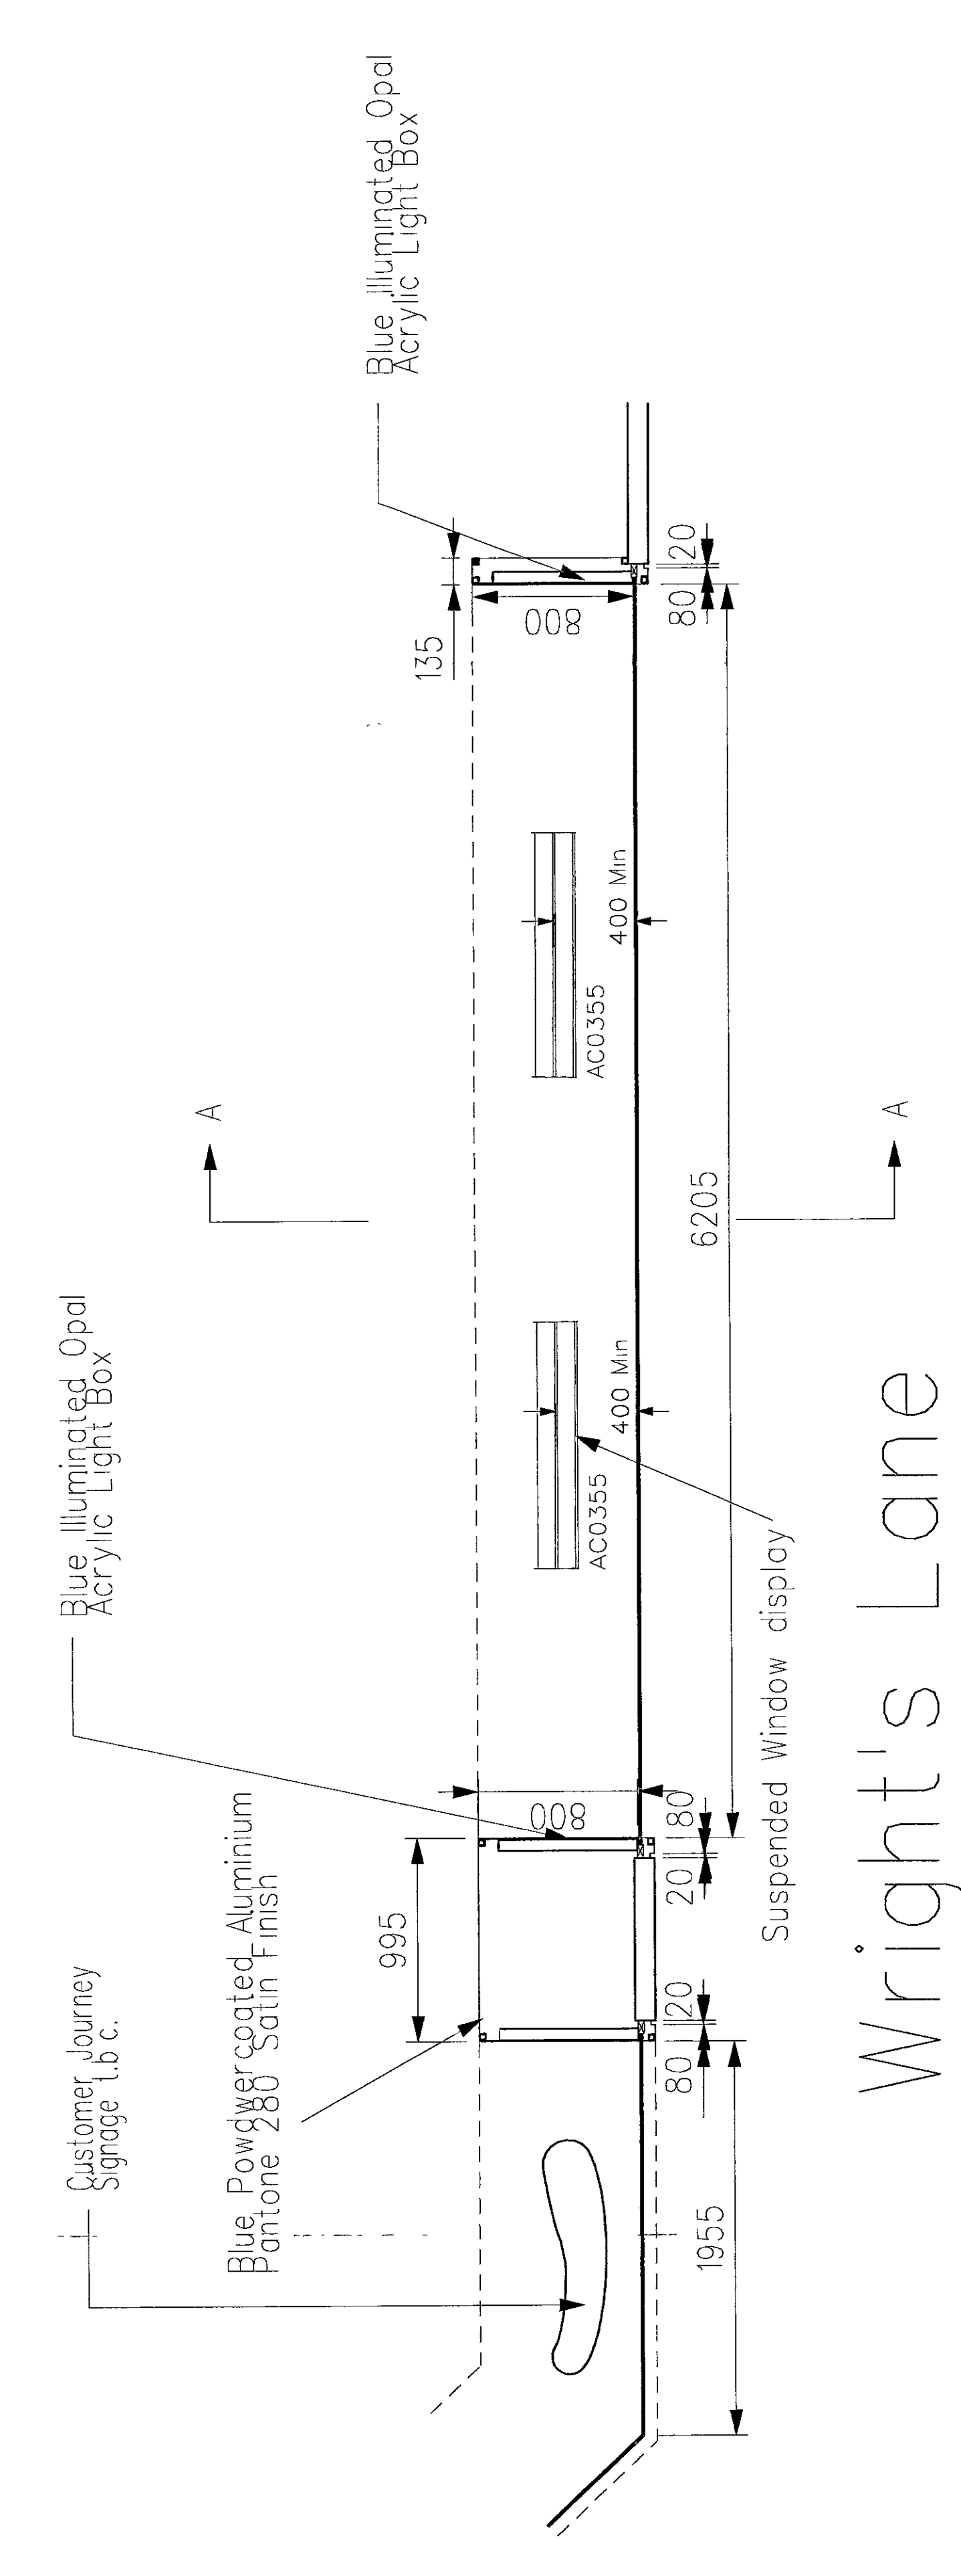

ELEVATION ALONG WRIGHT'S LANE

REV. C	Lozenge and signage text revised
18/08/04	
REV. B	Notes revised
10/08/04	
REV. A	Revised graphic updated
28/07/04	

CAU41943

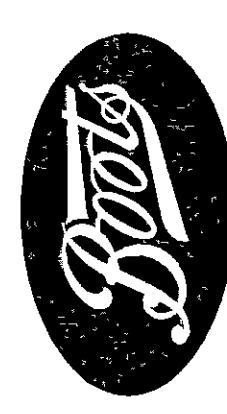

NOTTINGHAM
NG2 1BS
Tel No 0115 900111

GRADDON LEWIS
13 COMPTON WAY
SHEFFIELD S18 2JL


Project Name
STORE 0884
KENSINGTON HIGH STR
R 88 C/A '58 SAG E
Drawing Title
PROPOSED
ELEVATIONS

Drawn By NH
Approved
Date 06/07/04
Scale 1:25

Client
0884 / 10799/124 C


Original sheet size A0

REV. C	19 AUG 2004
REV. B	10 AUG 2004
REV. A	28 JUL 2004

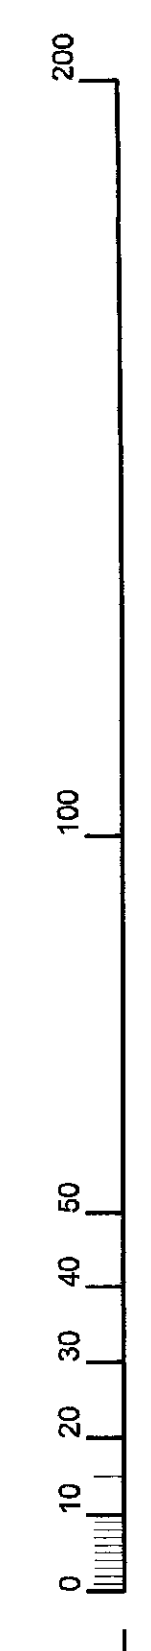


NOTES
Do not scale the drawing

CA 141943

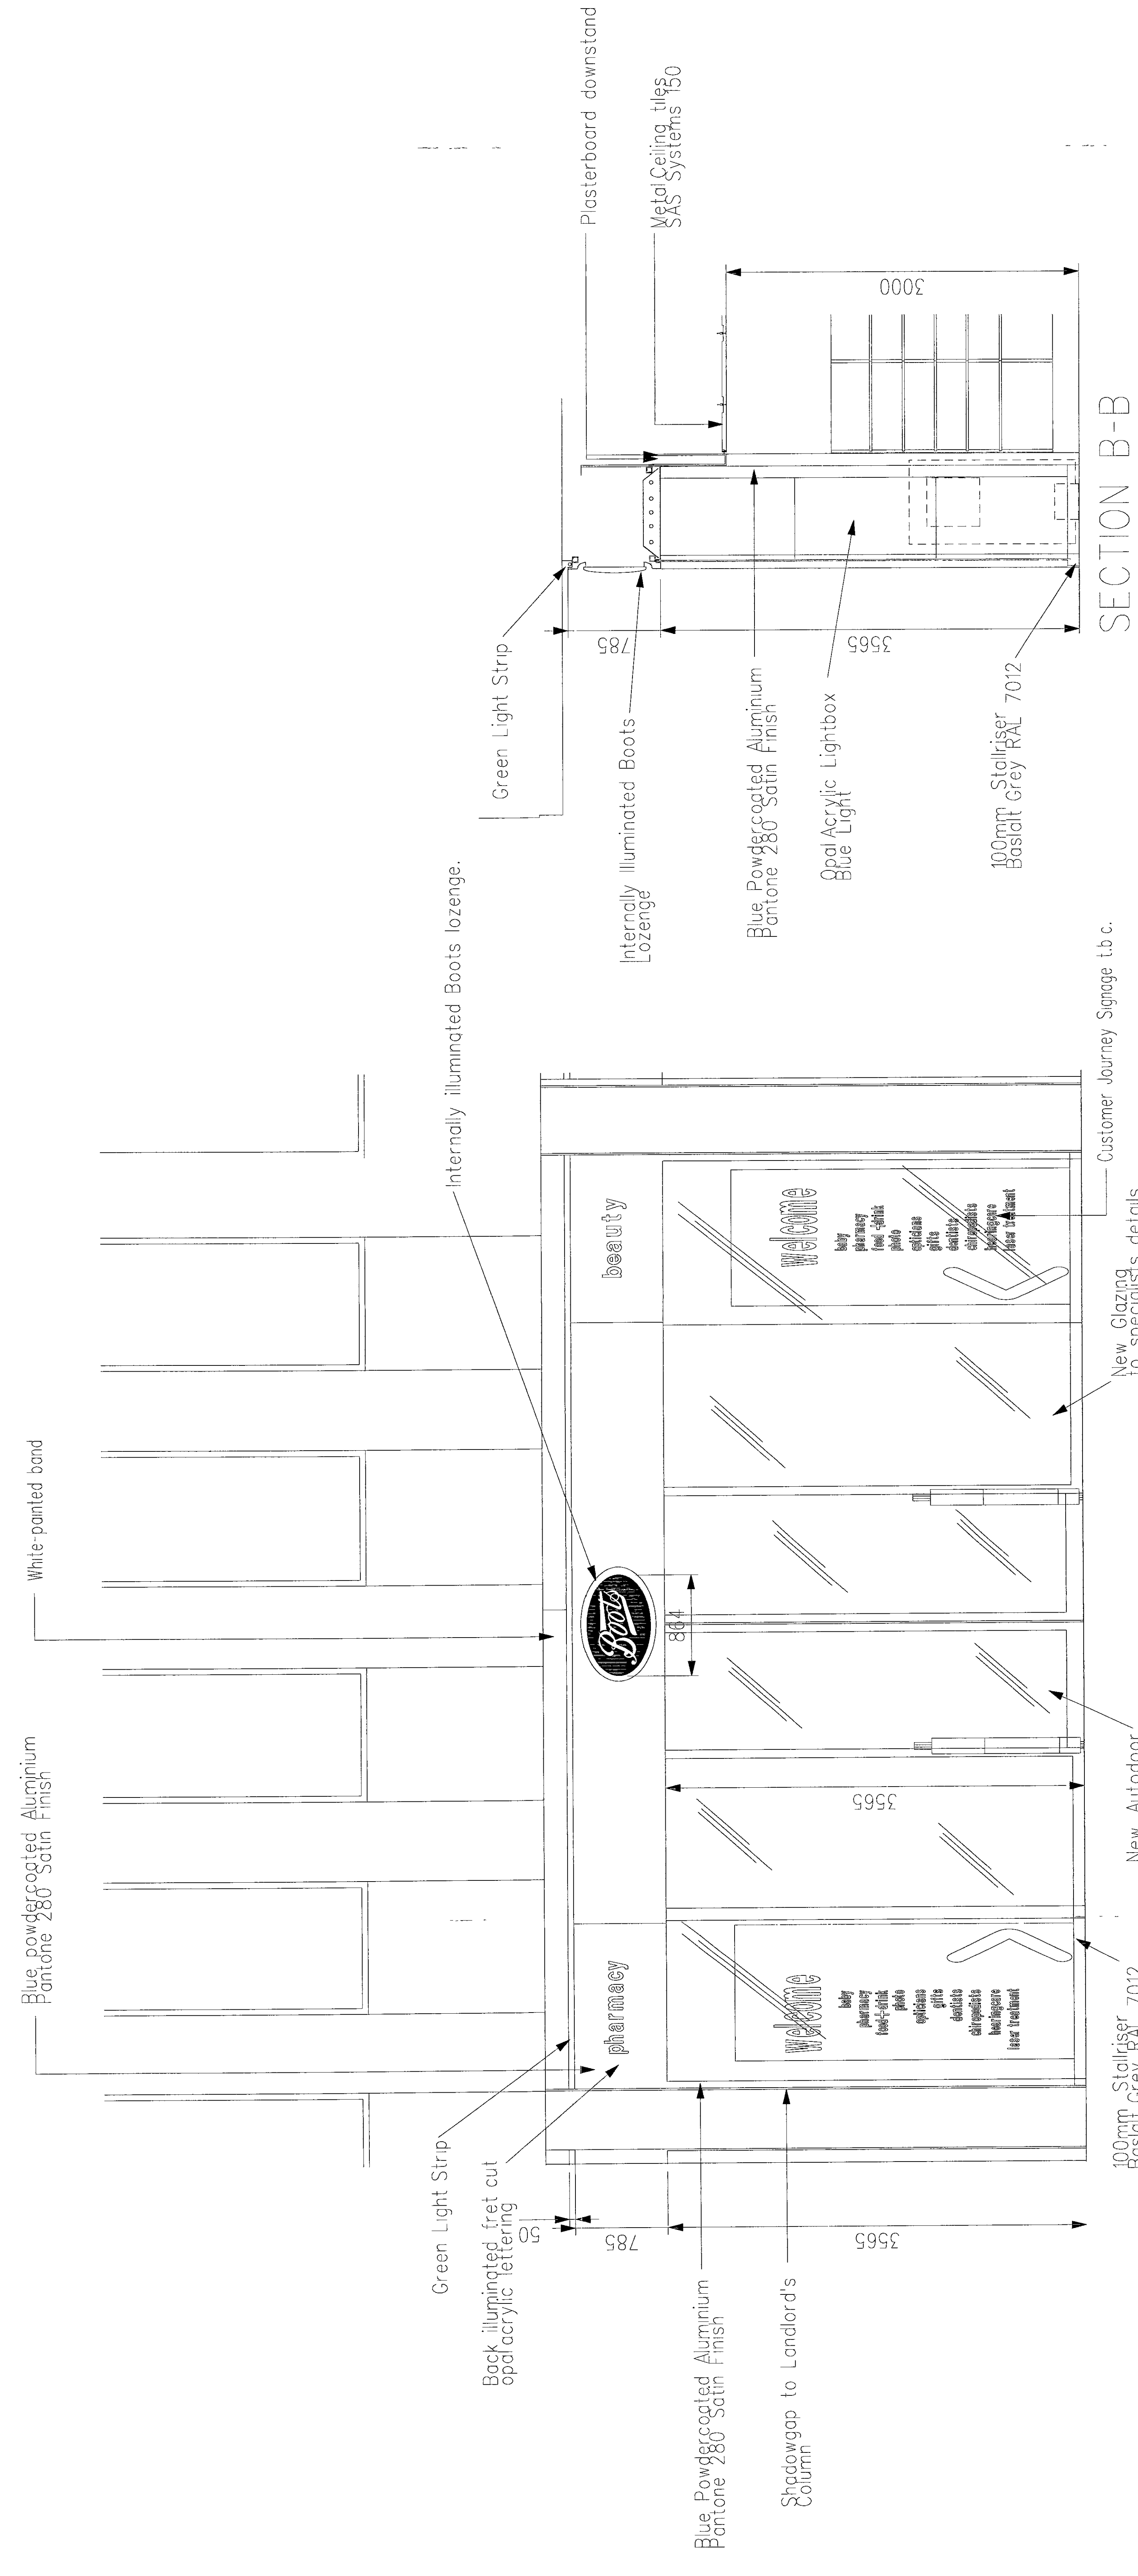

ELEVATION ALONG KENSINGTON HIGH STREET

SECTION B-B

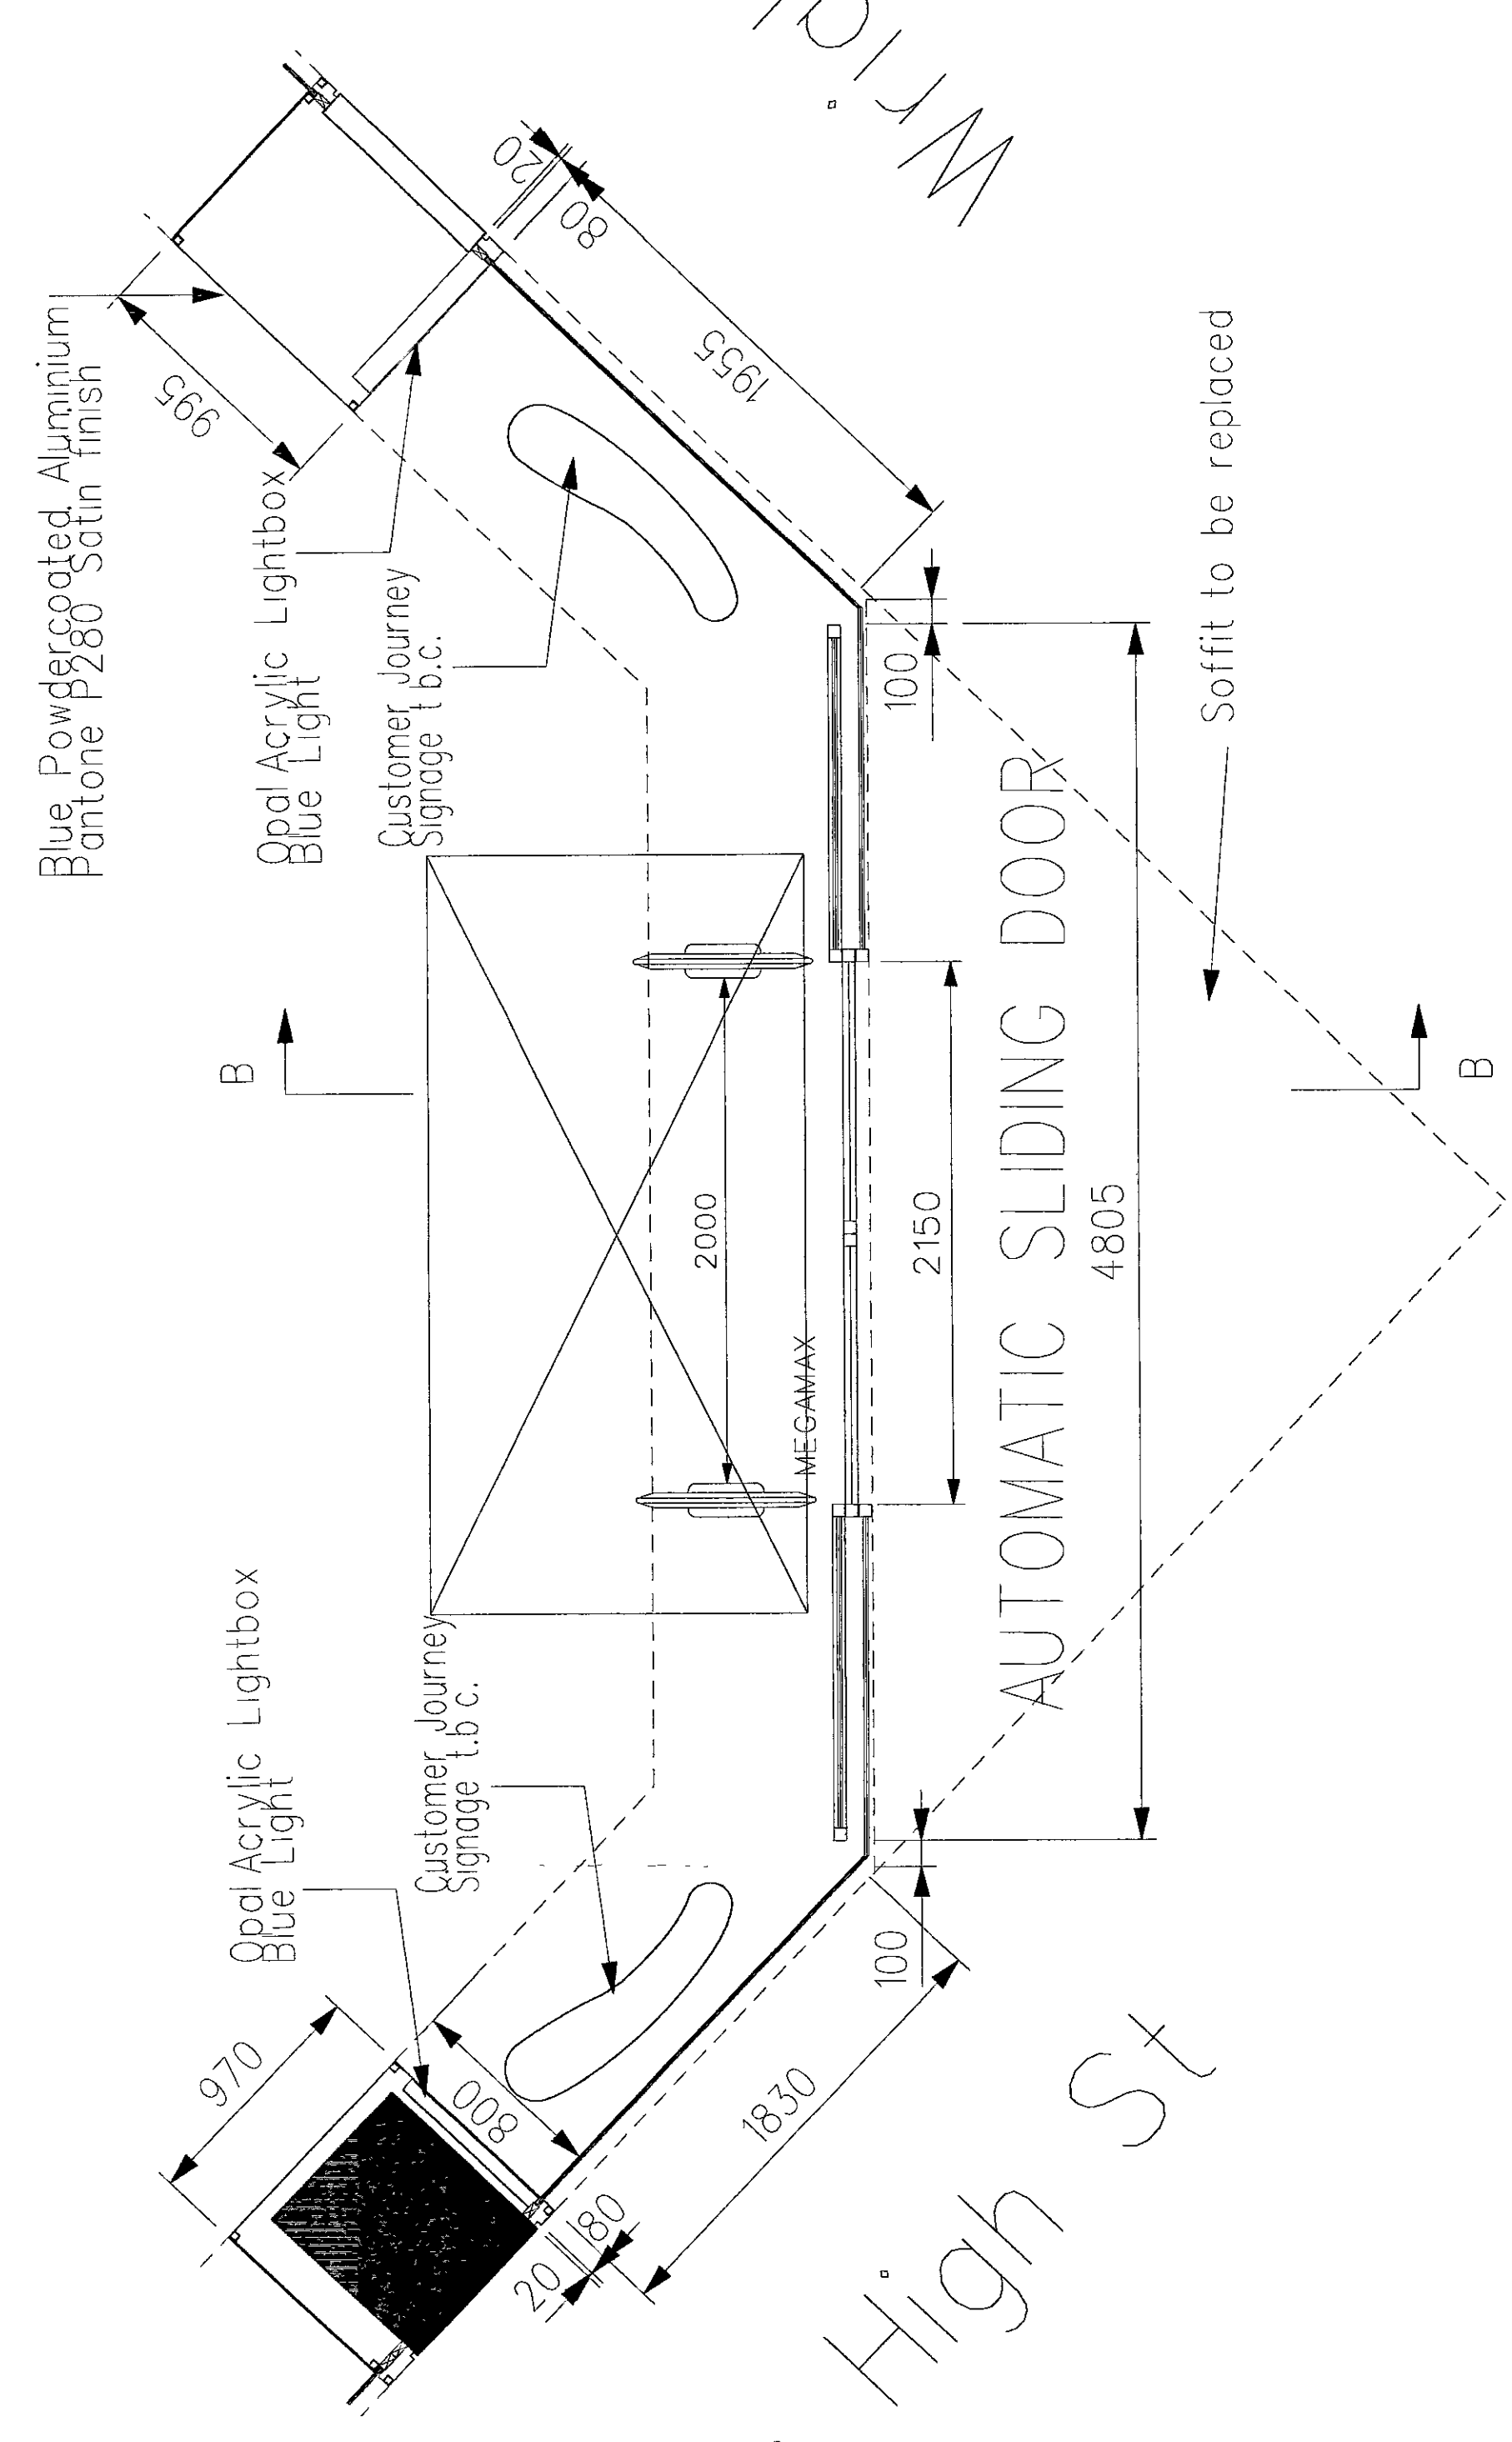

Wright's Lane

Kensington High St

REV. C	Lozenge and signage text revised
REV. B	Notes Revised
REV. A	Welcome panel updated
28/07/04	

CA 141943

NOTTINGHAM
NCOA 185


Contractor Name
GRADDON LEWIS
Architects & Designers 041357723

Project Name
SLOVE 0884
KENSINGTON HIGH STR
R 280 C/A 58 SAG E
DRAWING TITLE
PROPOSED
ELEVATIONS

Dept. CHILD GRADDON LEWIS
Drawn By: NH
Scale: 1:25
Date: 06/07/04
Approved

Rev No
0884 / 10799/123 C

Original sheet size: A0

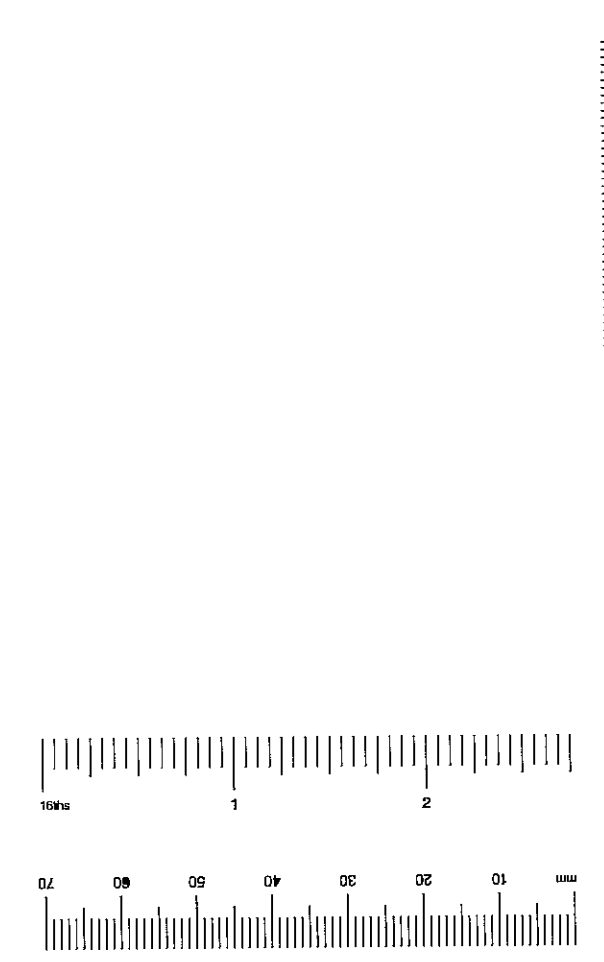

NOTES

EX DIR	HDC	TP	CAC	AD	CLU	AC AK
R.B.	19 AUG 2004			PLANNING		
K.C.	N	C	SW	SE	APP	IO
			ARB	FPLN	DES	REC
						FEEES

CA041943



Boots The Chemist
Kensington High Street
Store 0884



CAU41943

Existing Photographs

