



Oakley Selus

DELEGATE APPROVAL
23 JAN 2001






PP002893

R.B.K. & C.
TOWN PLANNING
18 DEC 2000
RECEIVED





N.B. Materials - all new blockwork rendered to match existing - York stone slabs to upper and lower with heavy railings to match existing

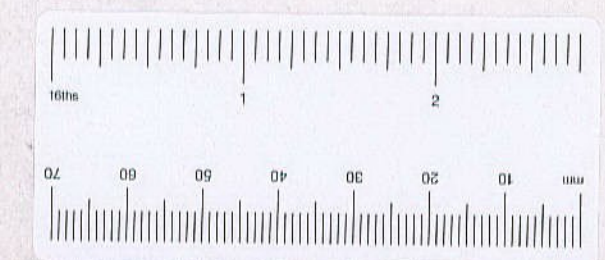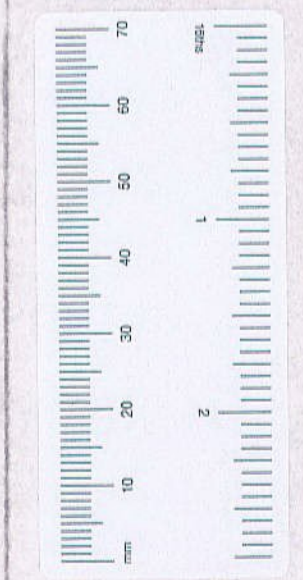

Extension Design Specialist Rippings Design Herts Hill Lane, Naphill, Bucks, HP14 4RL Tel: 01494563487	Works at: 19, Oakley Gardens, Chelsea, London. SW3 5QH	Scale: 1:50 <small>ALL MEASUREMENTS TO BE CHECKED ON SITE BEFORE WORK BEGINS. THE ARCHITECT IS NOT RESPONSIBLE FOR CONSTRUCTION SITE SAFETY - LOCAL AUTHORITY CHECKS THE CARDS MUST BE OBTAINED FROM THE CONCERNED PARTY OF WORKS BY THE CONTRACTOR</small>
	Owner: E. Graham	Drawing No. PD/1209 Date:

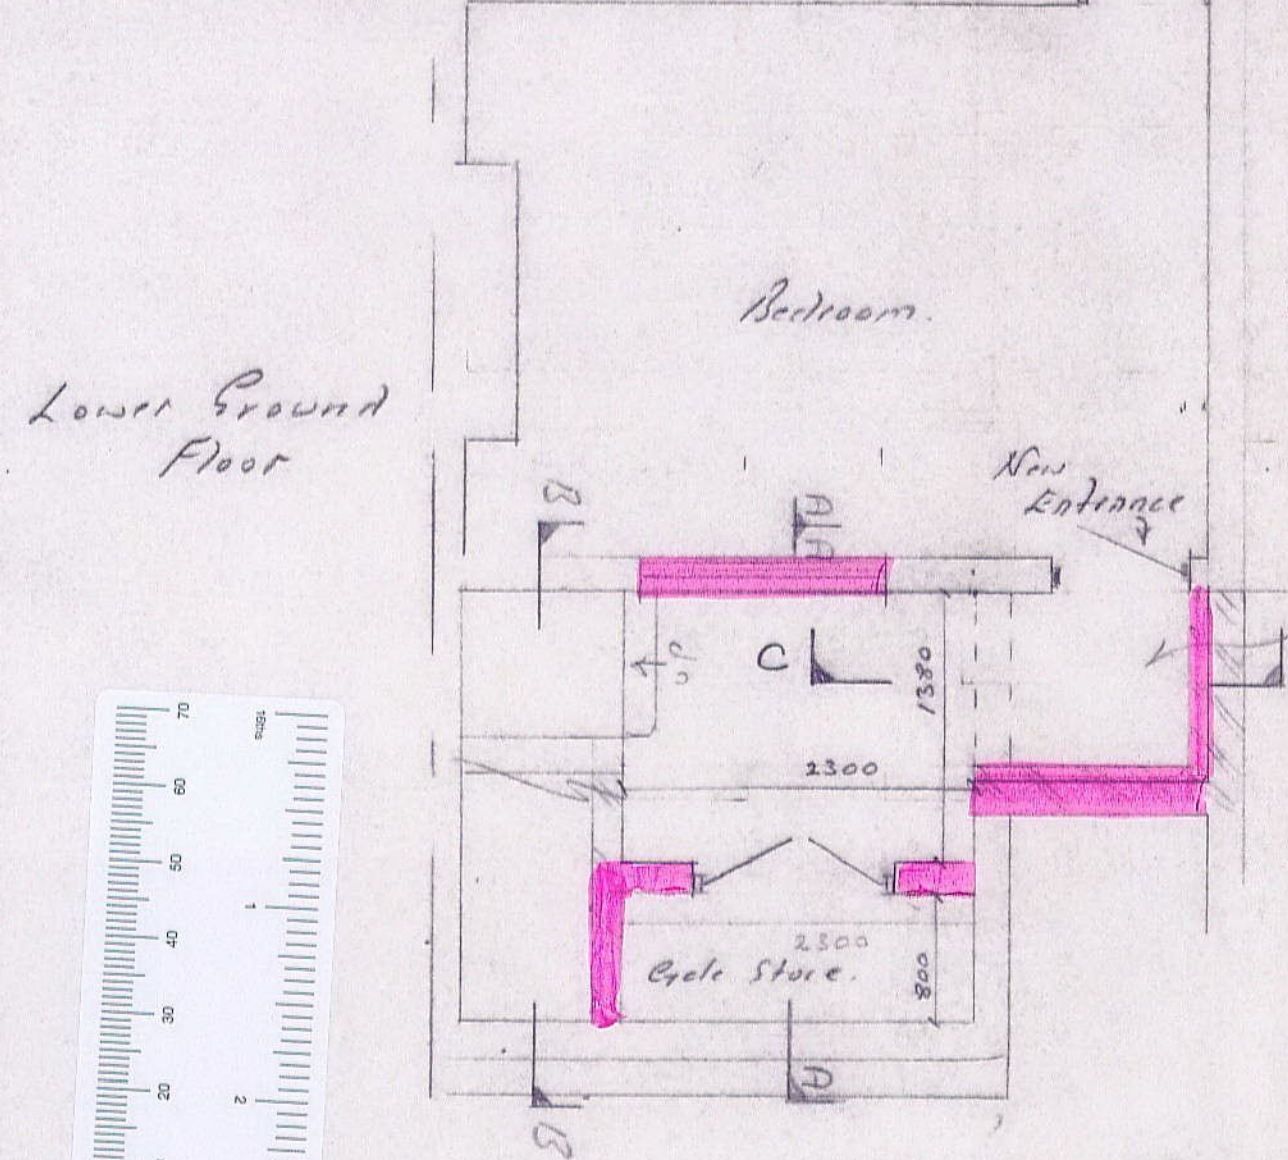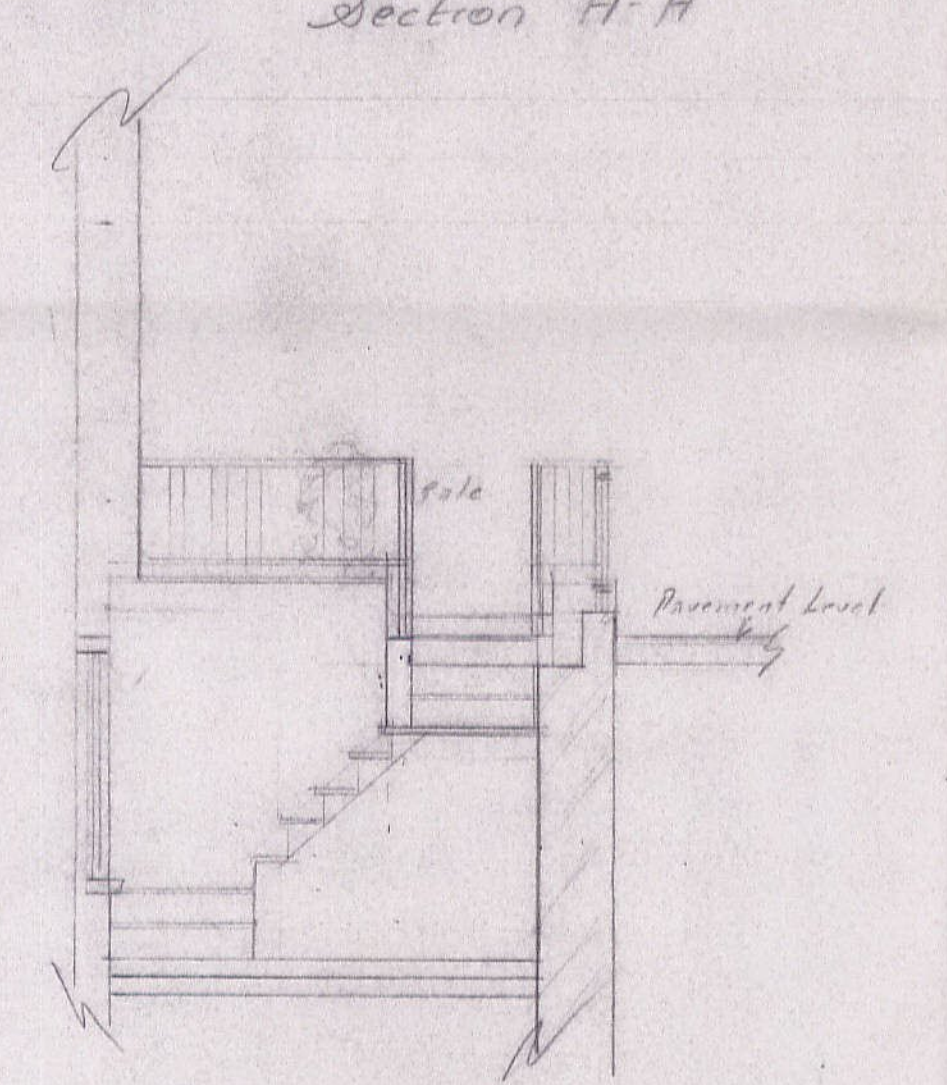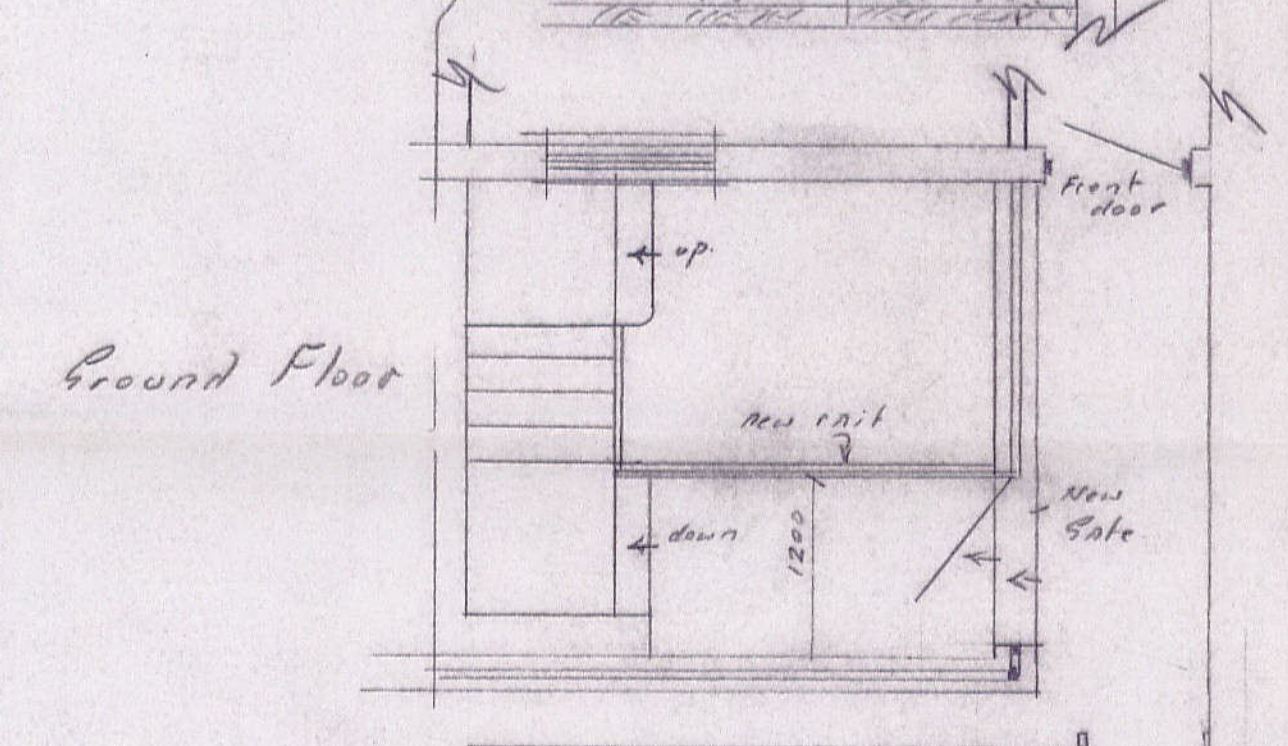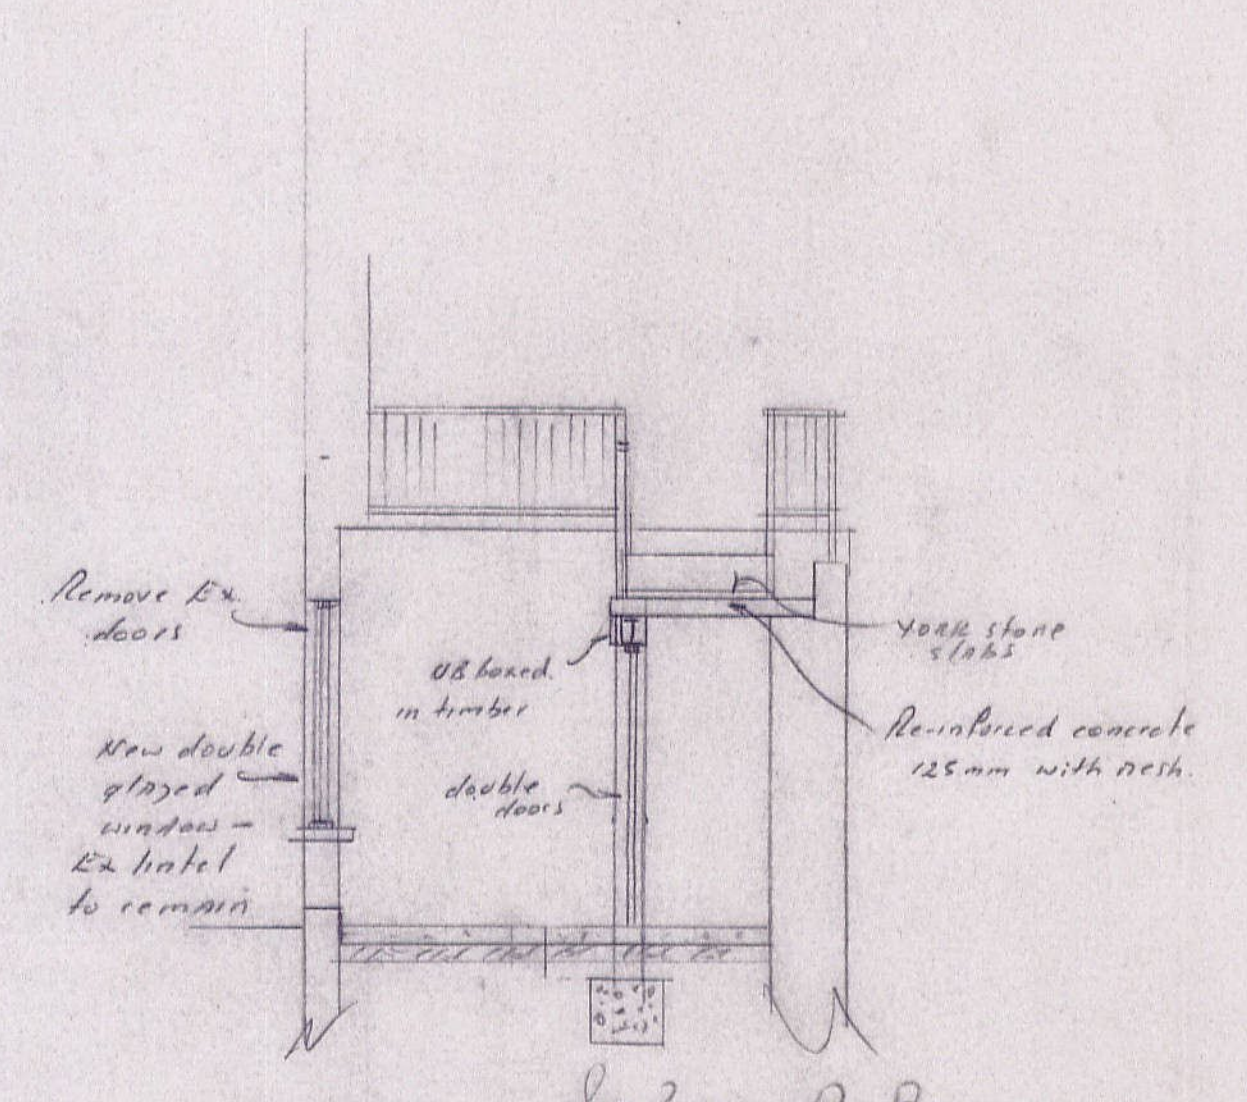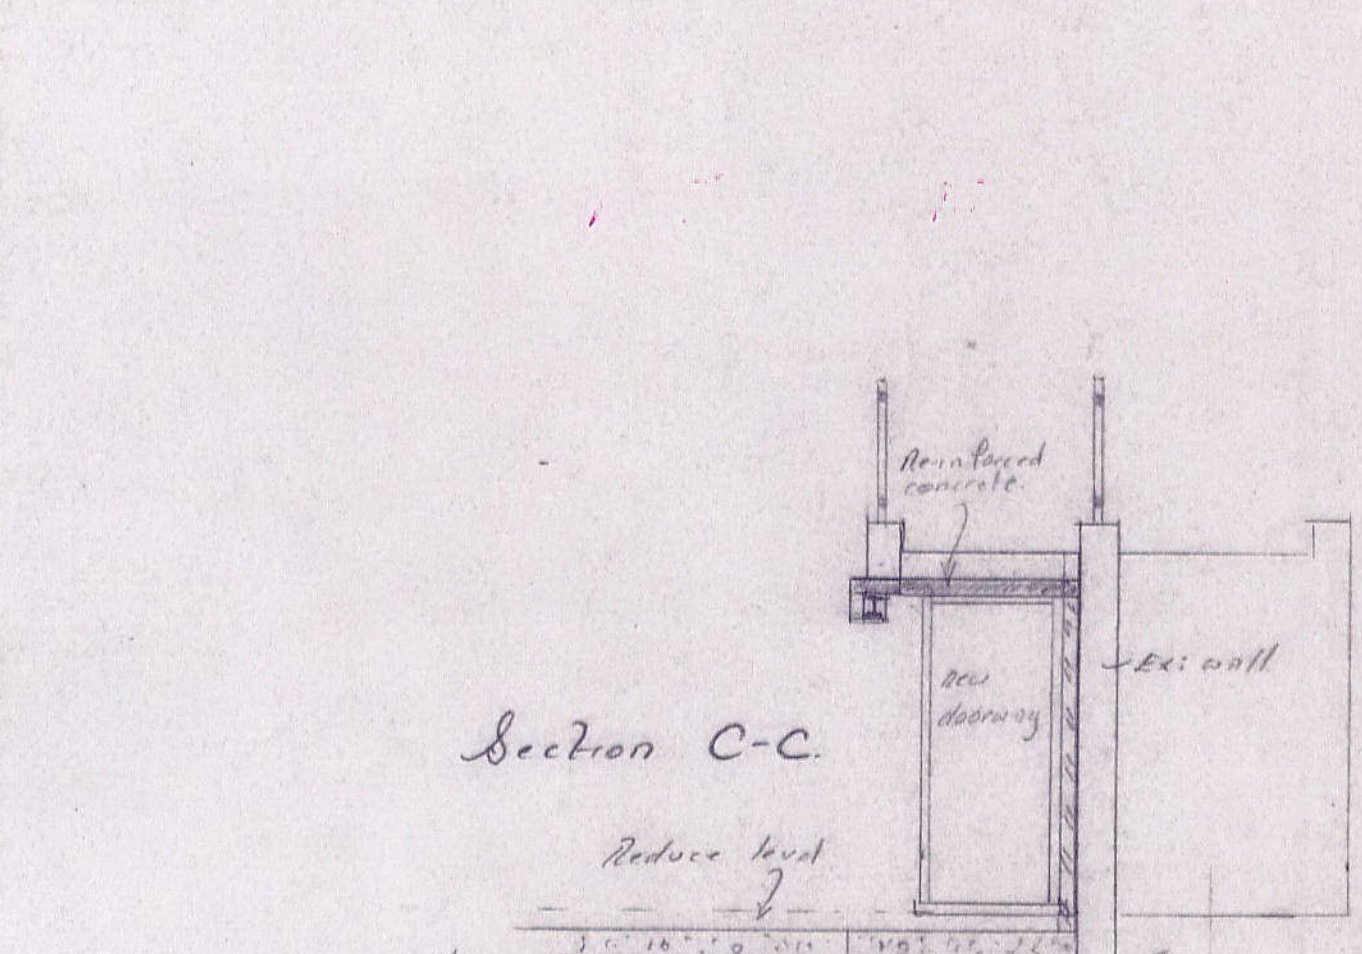










N.B. Materials - all new blockwork rendered to match existing - York stone slabs to upper and lower walkway railings to match existing

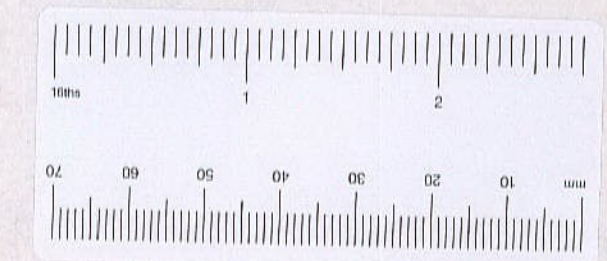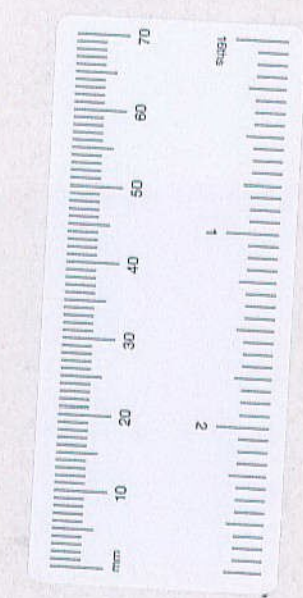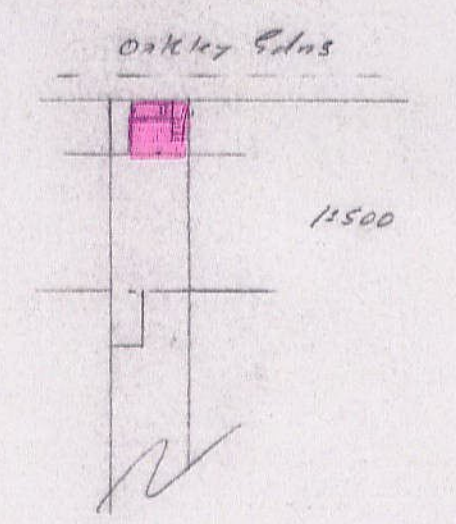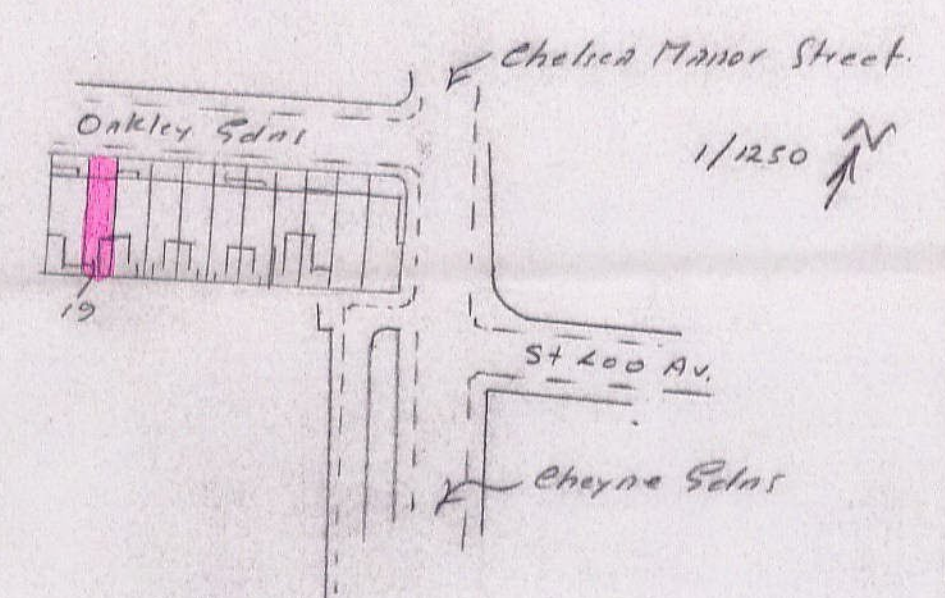

PP002893

R.B.K. & C.
TOWN PLANNING
18 DEC 2000
RECEIVED

Extension Design Specialists Pippins Design Nynta Hill Lane, Naphill, Bucks, HP14 4RL Tel: 01494563387	Works at: 19, Oakley Gardens, Chelsea, London. SW3 5QH	Scale: 1:50 ALL DRAWINGS TO BE CHECKED BY THE ARCHITECT BEFORE ANY WORK COMMENCES FOR CONSTRUCTION SITE WORK - LAMP, PIPES, CONDUITS AND CABLES MUST BE LOCATED FIRST BY CONDUCTING A SURVEY BY THE CONTRACTOR COPYRIGHT 'PIPPINS DESIGN 1995' Notes:
Owner: E. Graham	Drawing No. PD/1209 Date:	

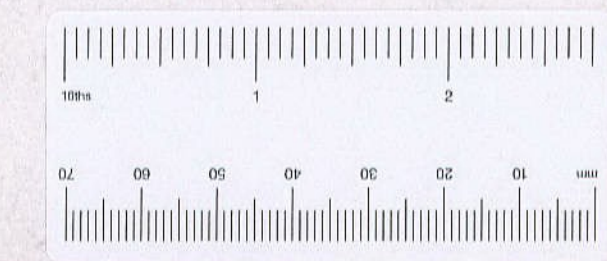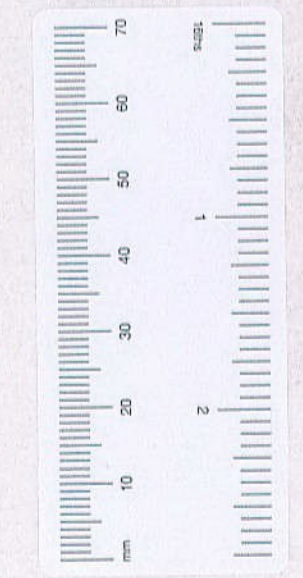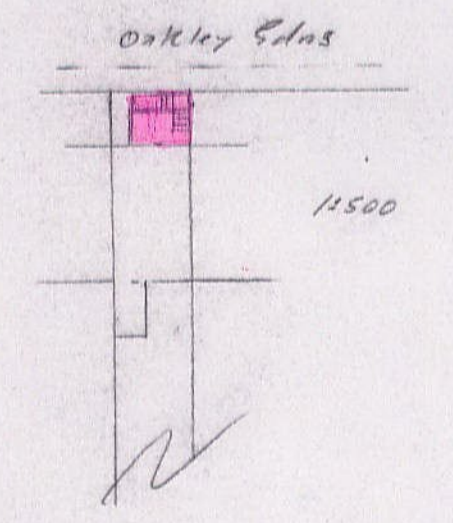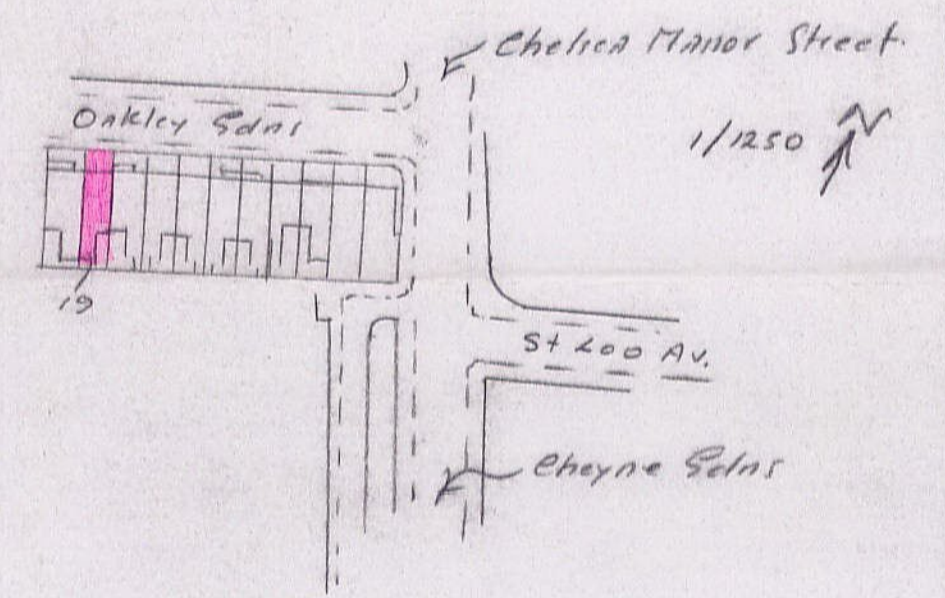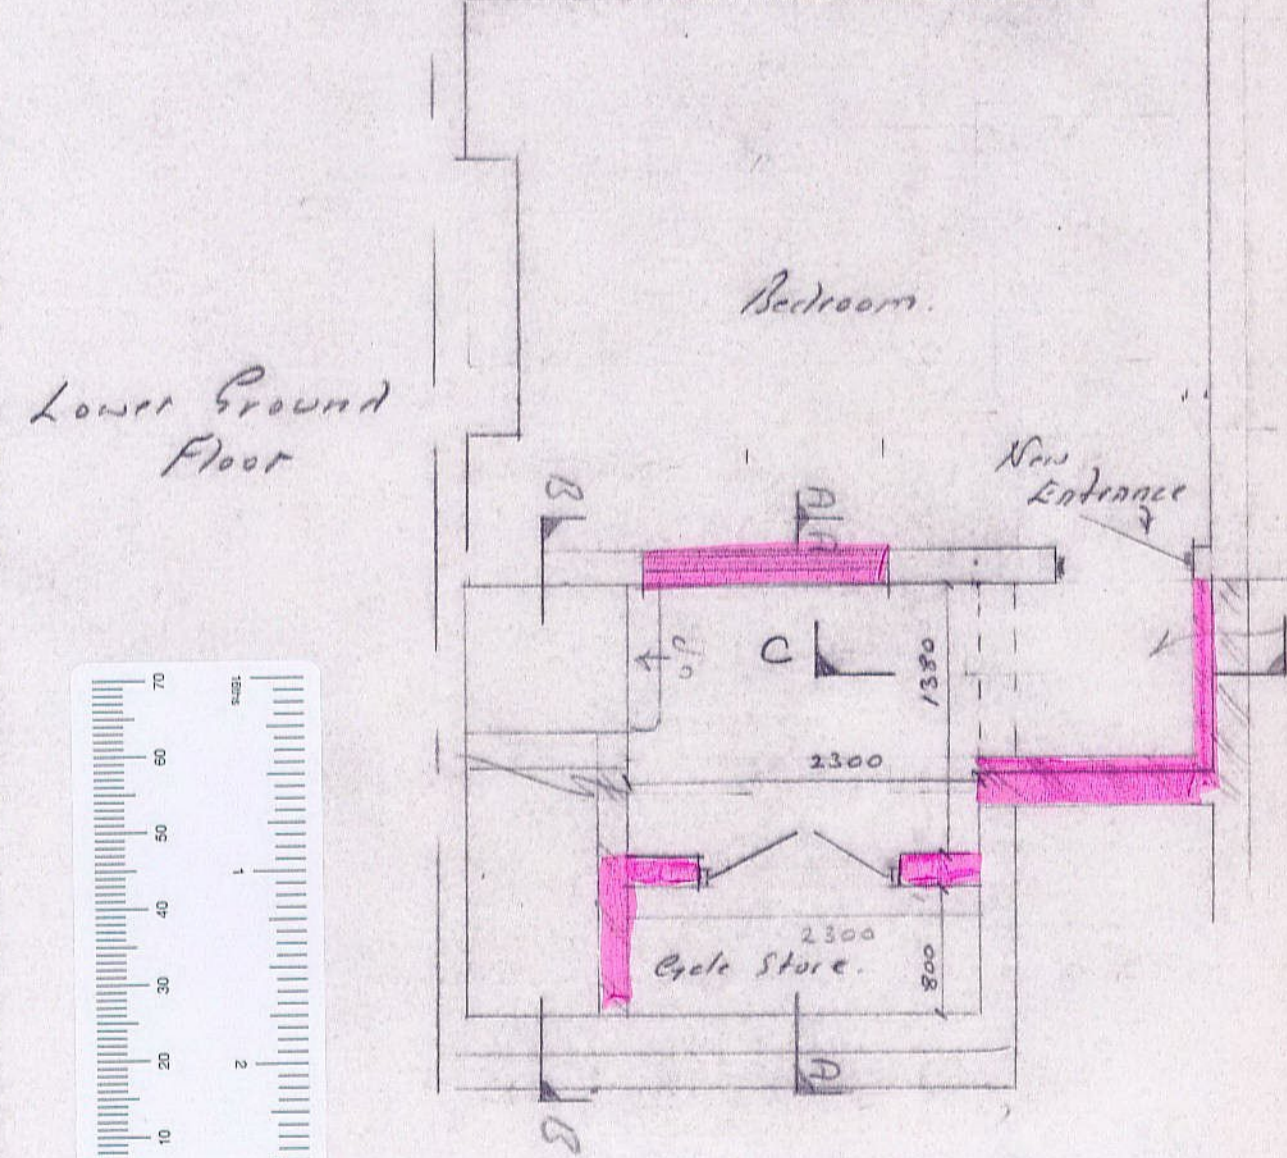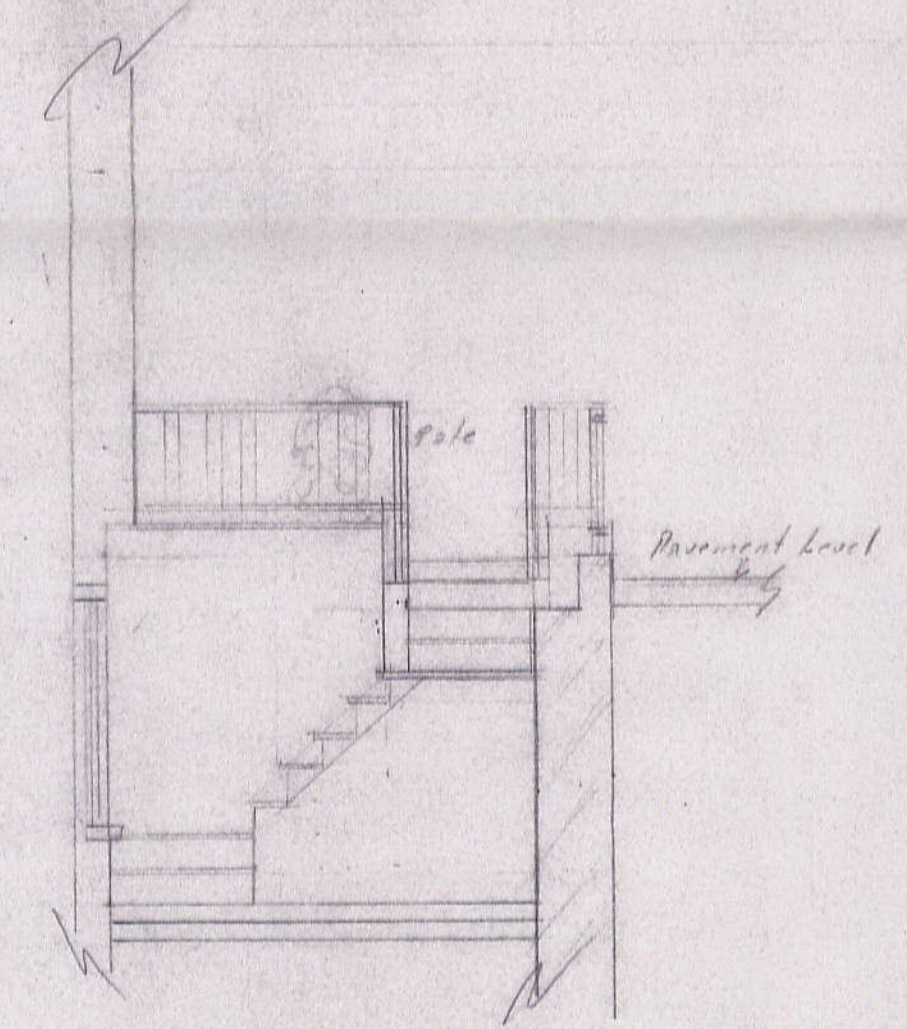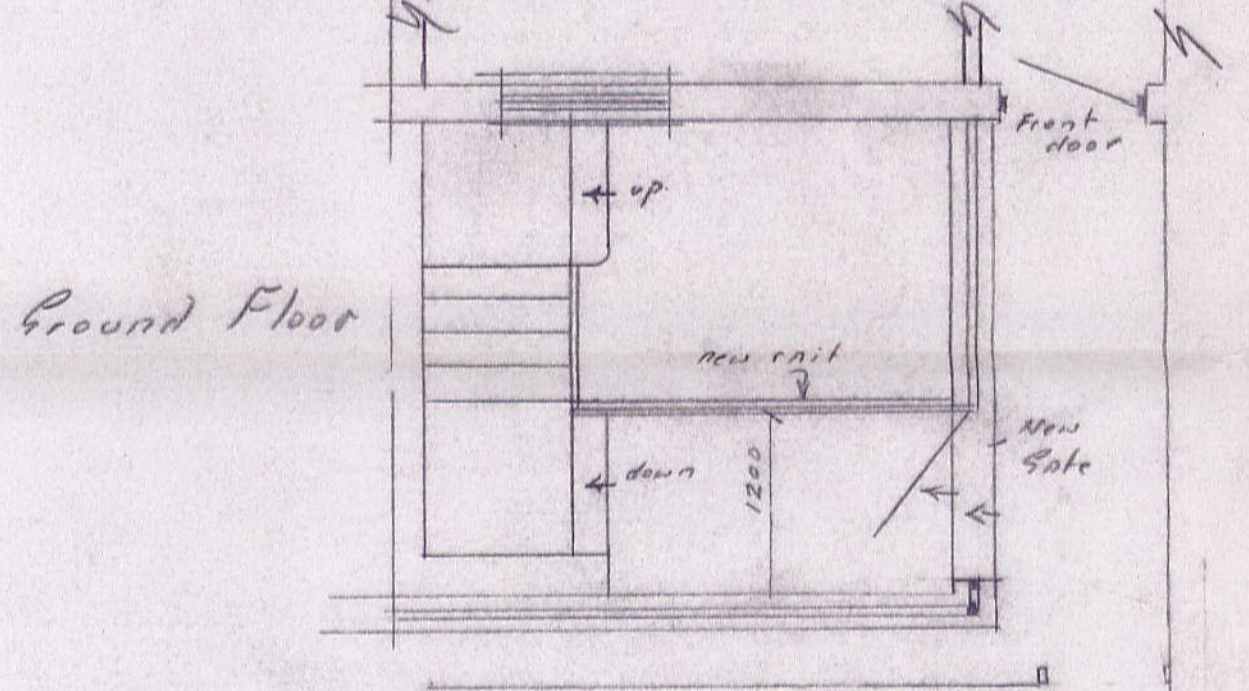
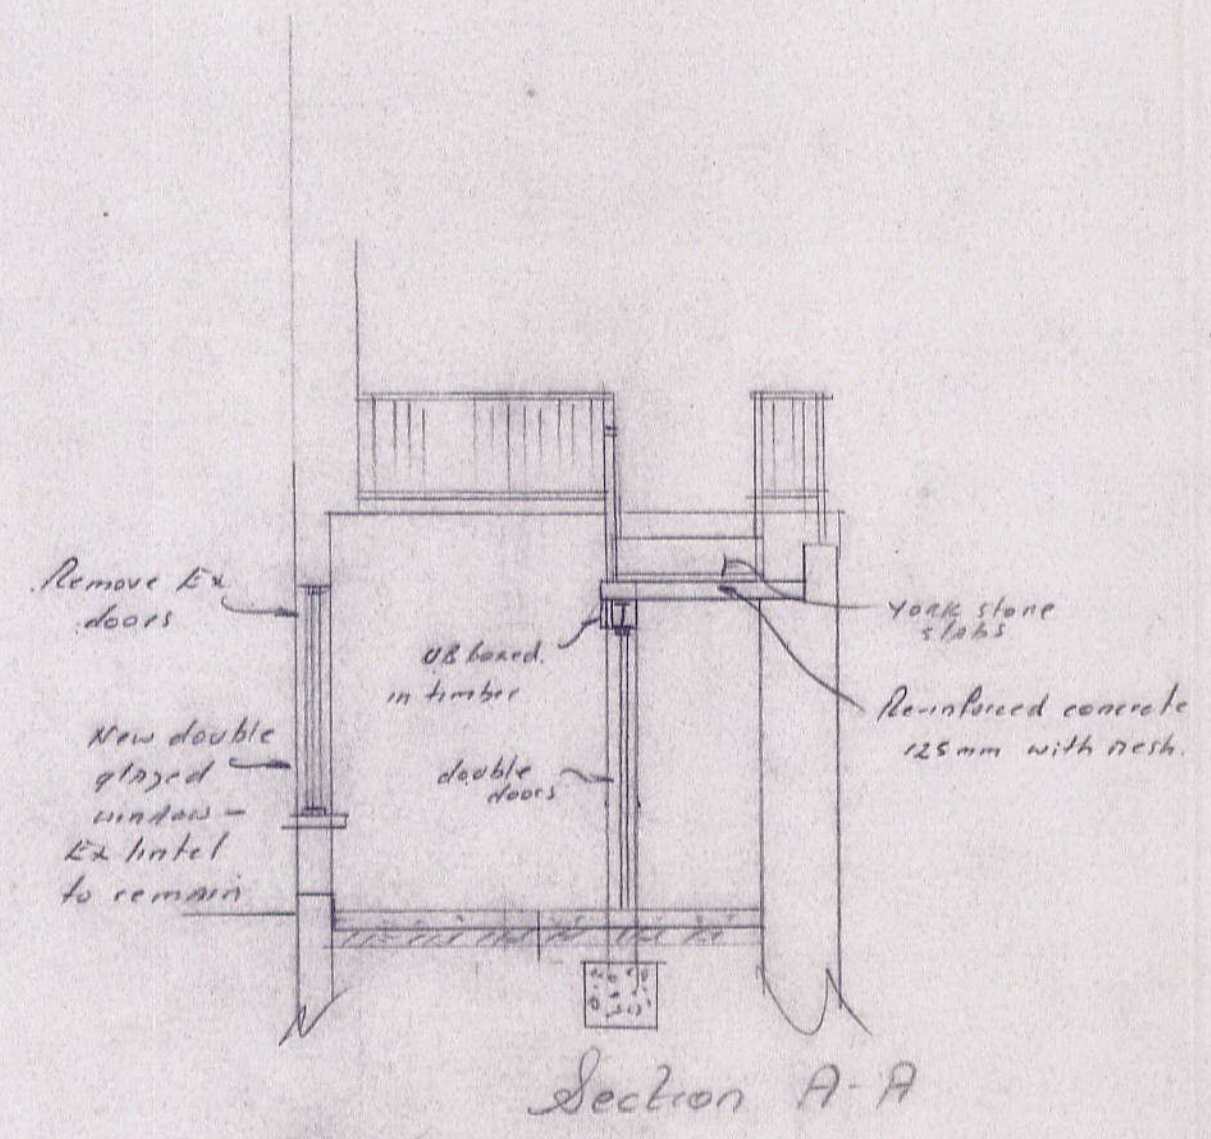
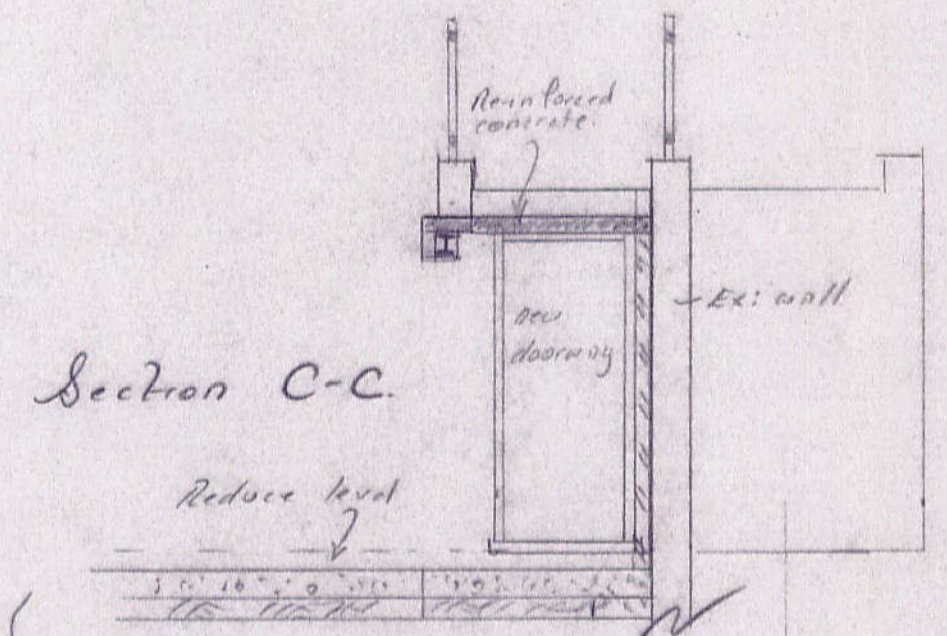


N.B. Pinkeralls - all new blackwork rendered to match existing - York stone slabs to upper and lower walkway railings to match existing



PP002893

R.B.K.&C.
TOWN PLANNING
18 DEC 2000
RECEIVED

Extension Design Specialists Pippins Design Hunts Hill Lane, Naphill, Bucks, HP14 4RL Tel: 01494563387	Works at: 19, Oakley Gardens, Chelsea, London. SW3 5QH	Scale: 1:50 <small>ALL MEASUREMENTS TO BE CHECKED ON SITE PIPPINS DESIGN SHALL ACCEPT RESPONSIBILITY FOR THE ACCURACY OF THE DRAWING. A LATER DATE COPY SHOULD BE KEPT AS THE DATE FROM WHICH ANY VARIATIONS OR WORKS BY THE CONTRACTOR</small>
	Owner: E. Graham	Drawing No. PD/1209. Date:

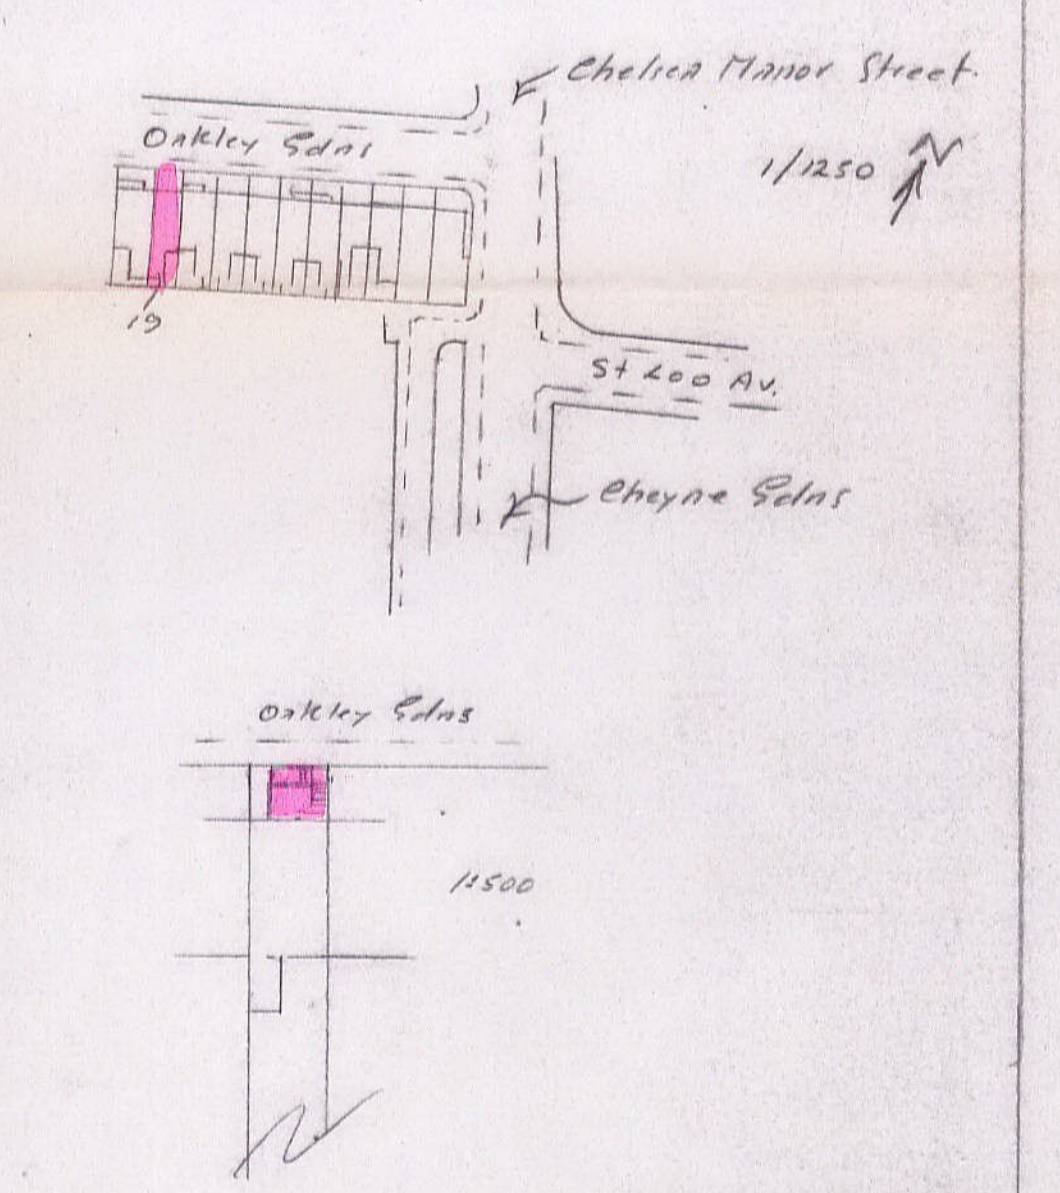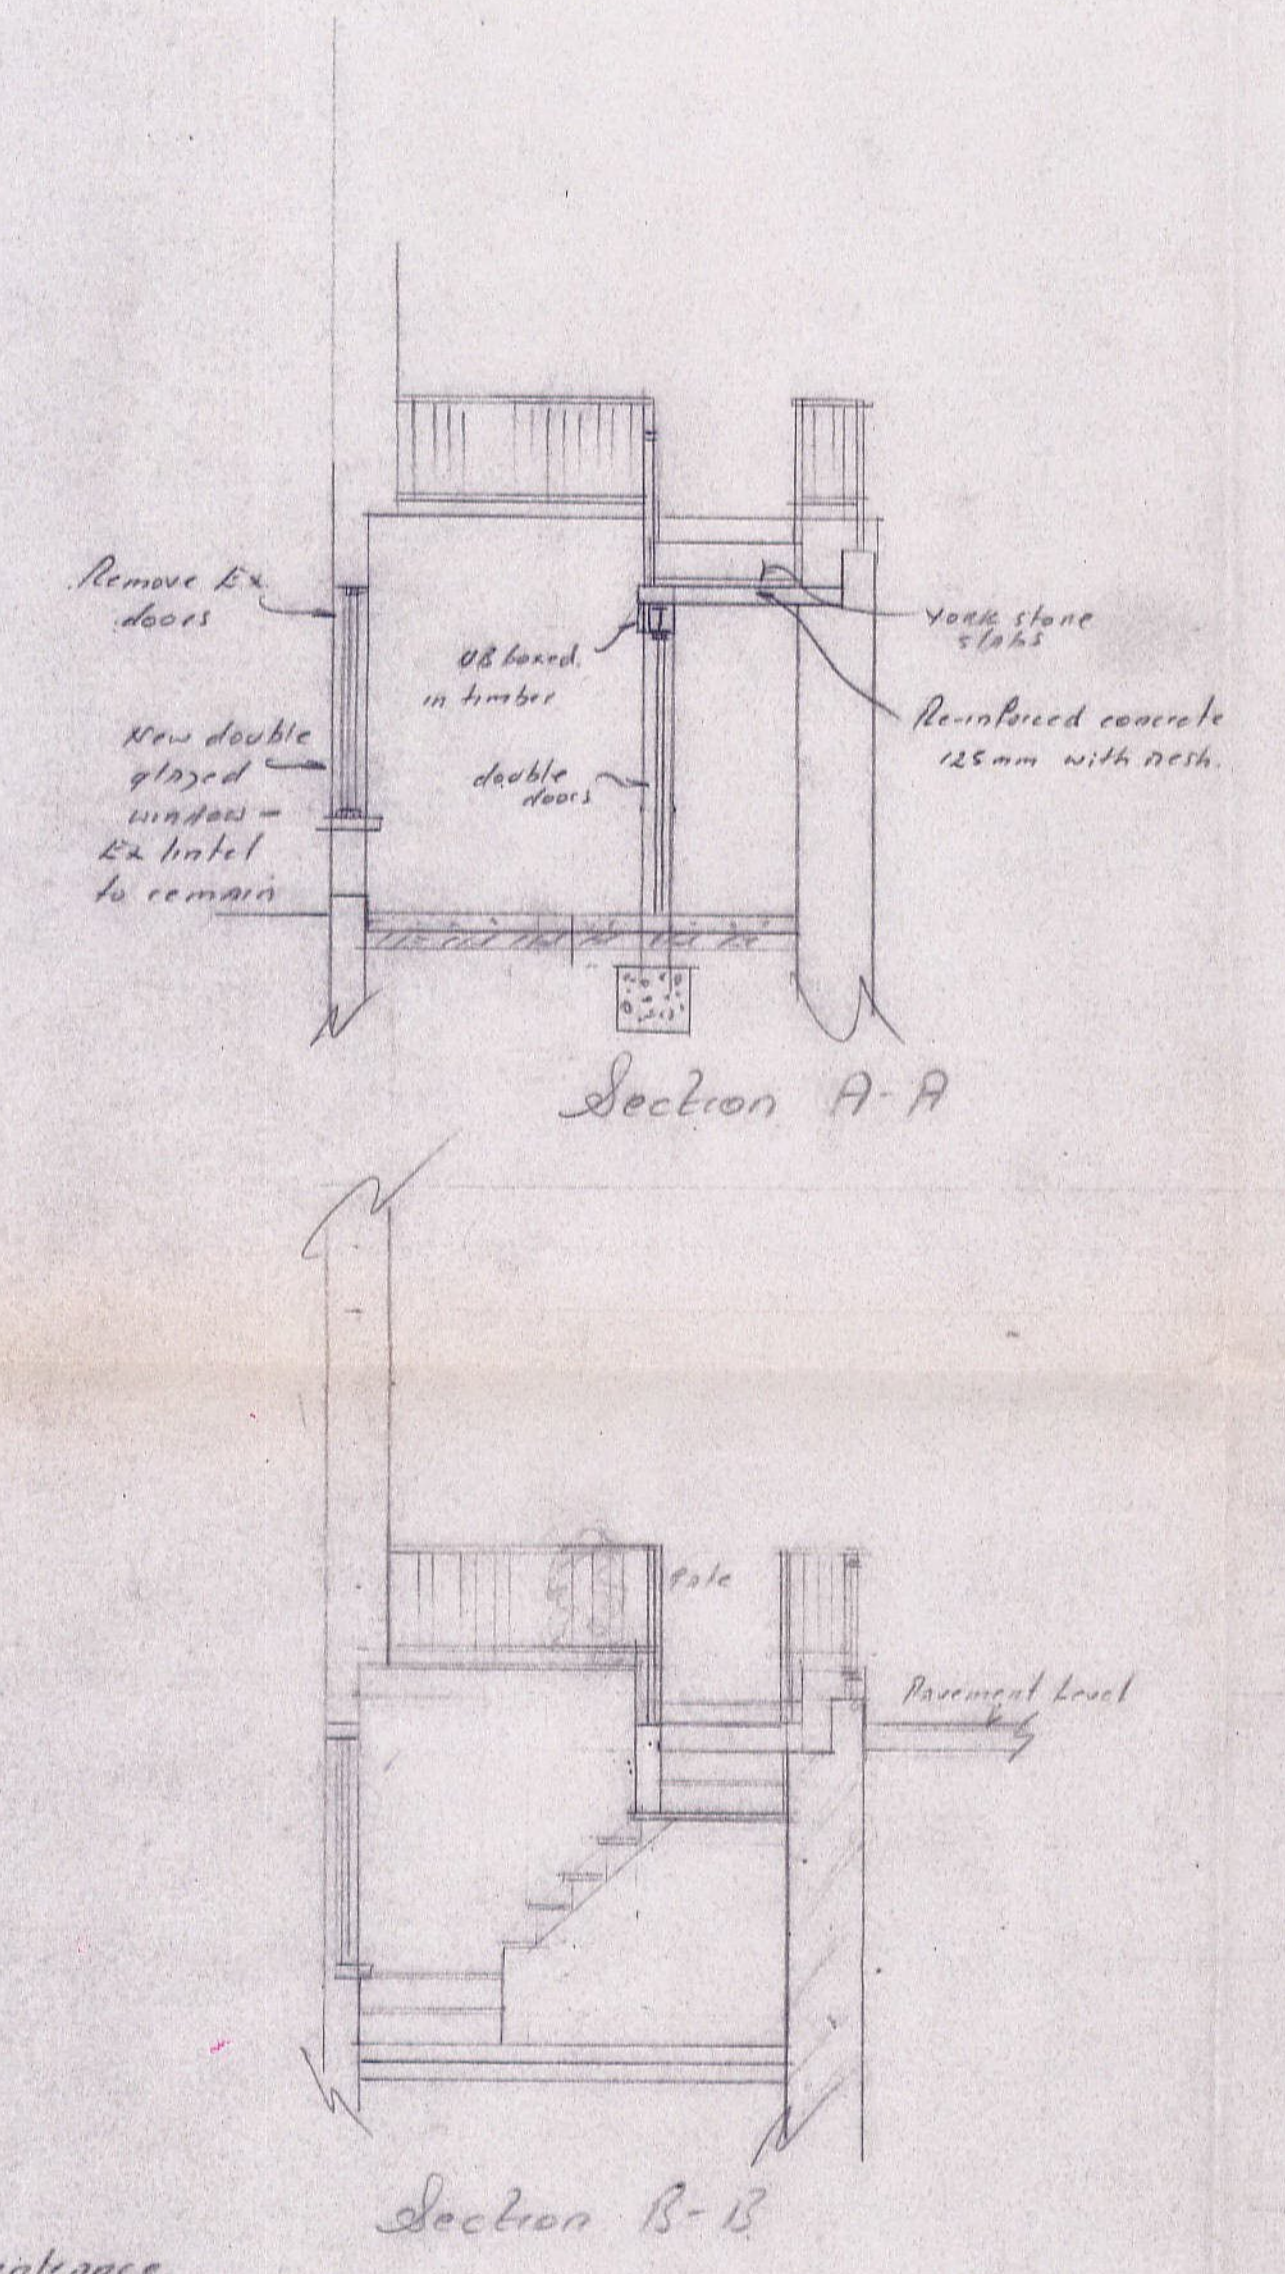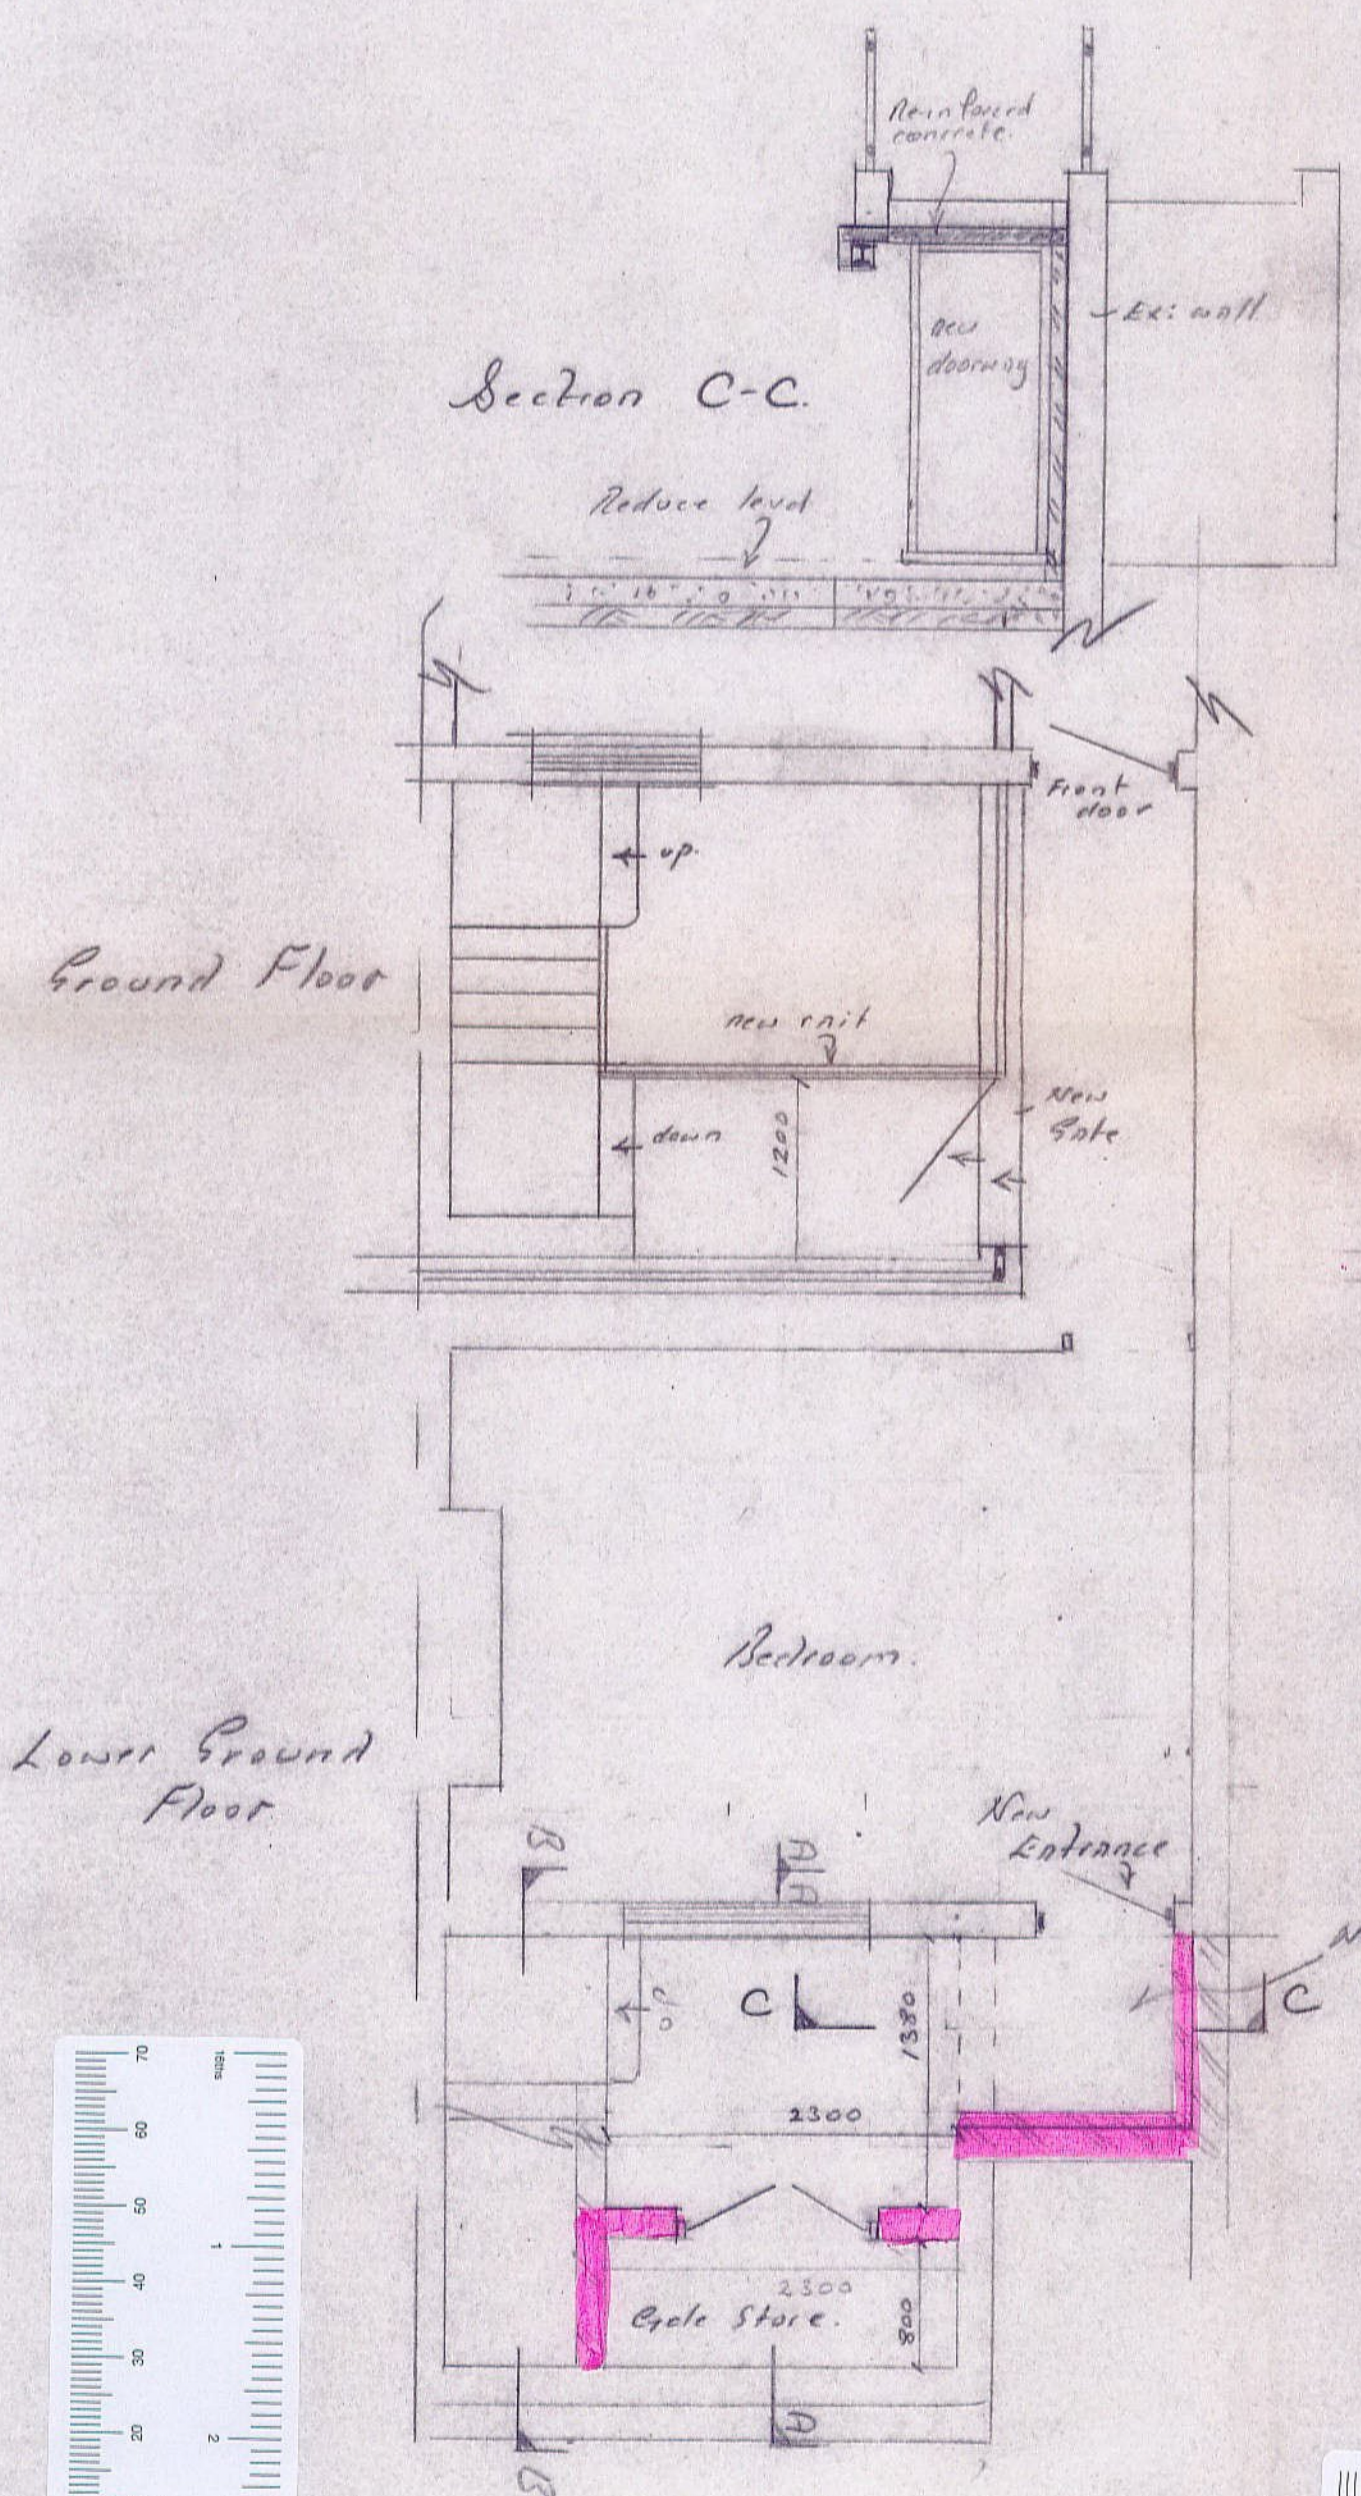







N.B. Materials - all new blockwork rendered to match existing - York stone slabs to upper and lower walkway railings to match existing

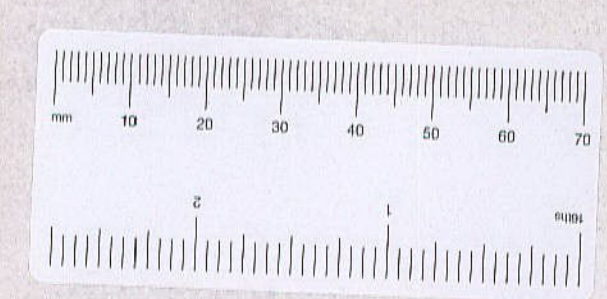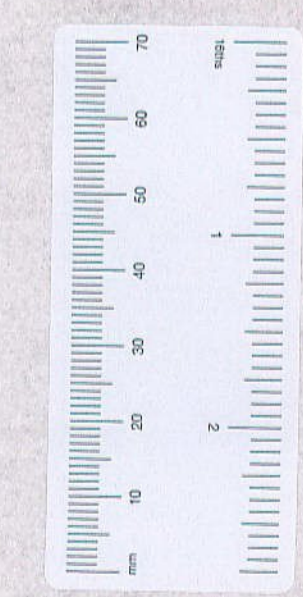

PP002893

R.B.K. & C.
TOWN PLANNING
18 DEC 2000
RECEIVED

Extension Design Specialists Pippins Design Hunts Hill Lane, Naphill, Bucks, HP14 4RL Tel: 01494563387	Works at: 19, Oakley Gardens, Chelsea, London. SW3 5QH	Scale: 1:50 <small>ALL MEASUREMENTS TO BE CHECKED ON SITE BY THE CONTRACTOR AND ACCEPTED BY THE ARCHITECT FOR CONSTRUCTION AND SIGNATURE - LOCAL AUTHORITY CONSTRUCTION CASEWORK AND LOCAL AUTHORITY CONSENTS OR WORKS BY THE CONTRACTOR</small> COPYRIGHT PIPPINS DESIGN 1995 Notes:
Owner: E. Graham	Drawing No. PD/1209. Date:	

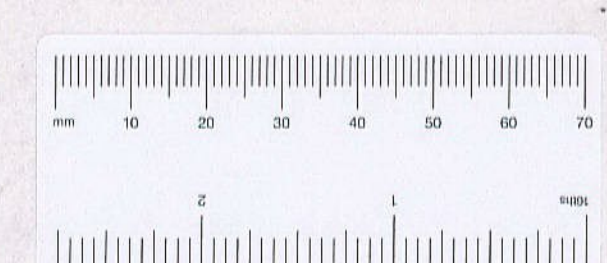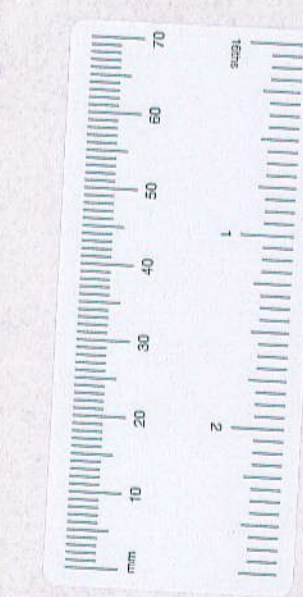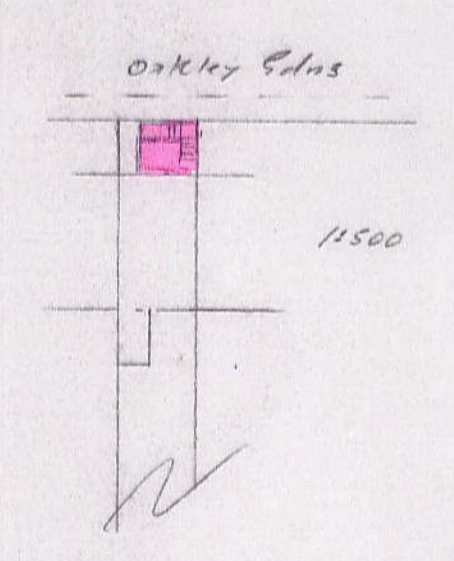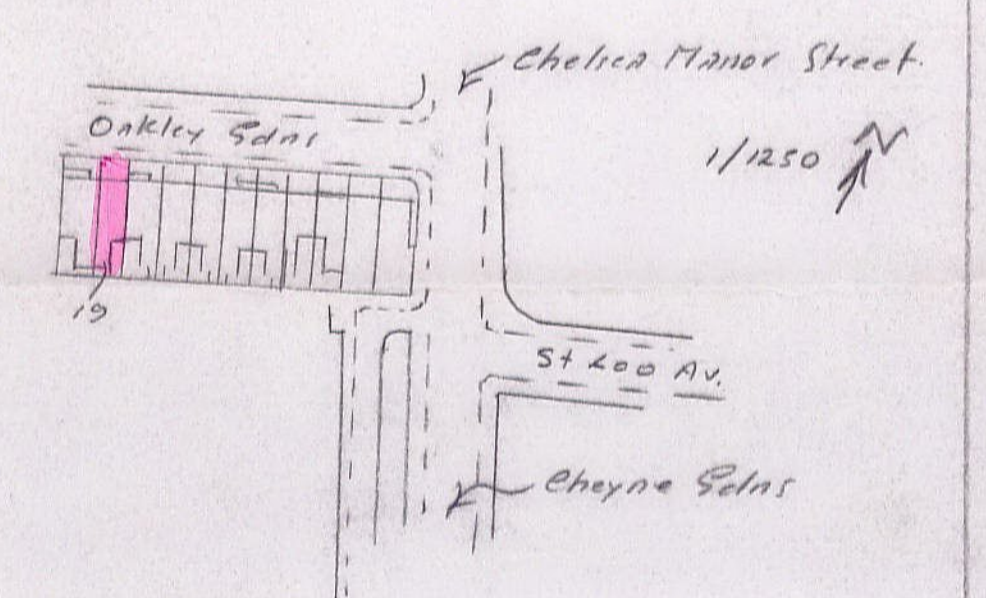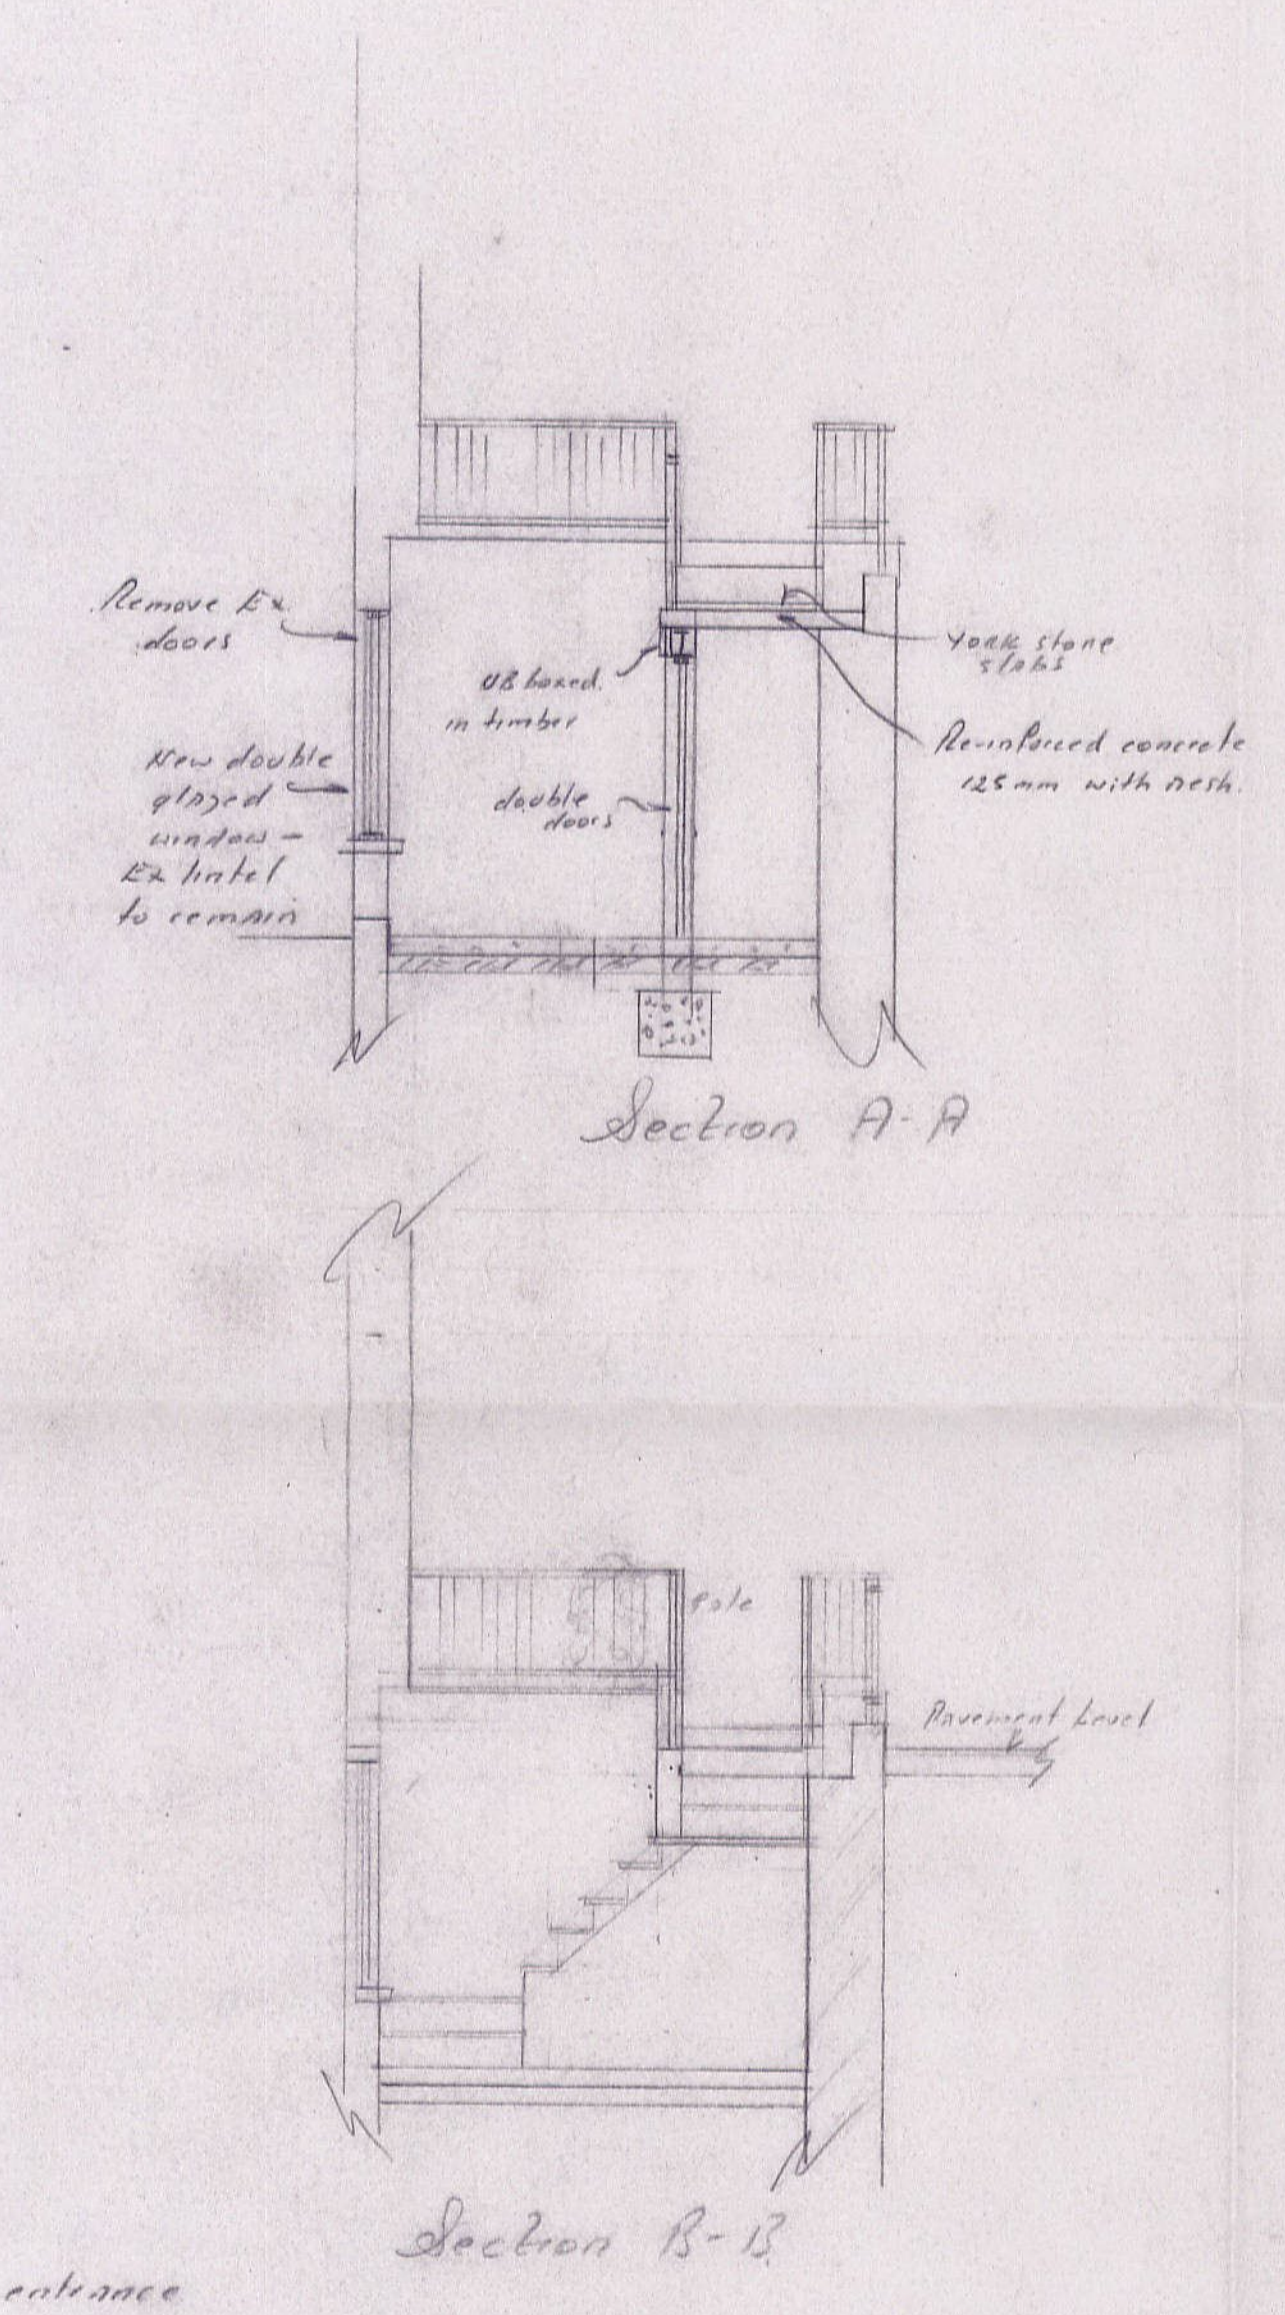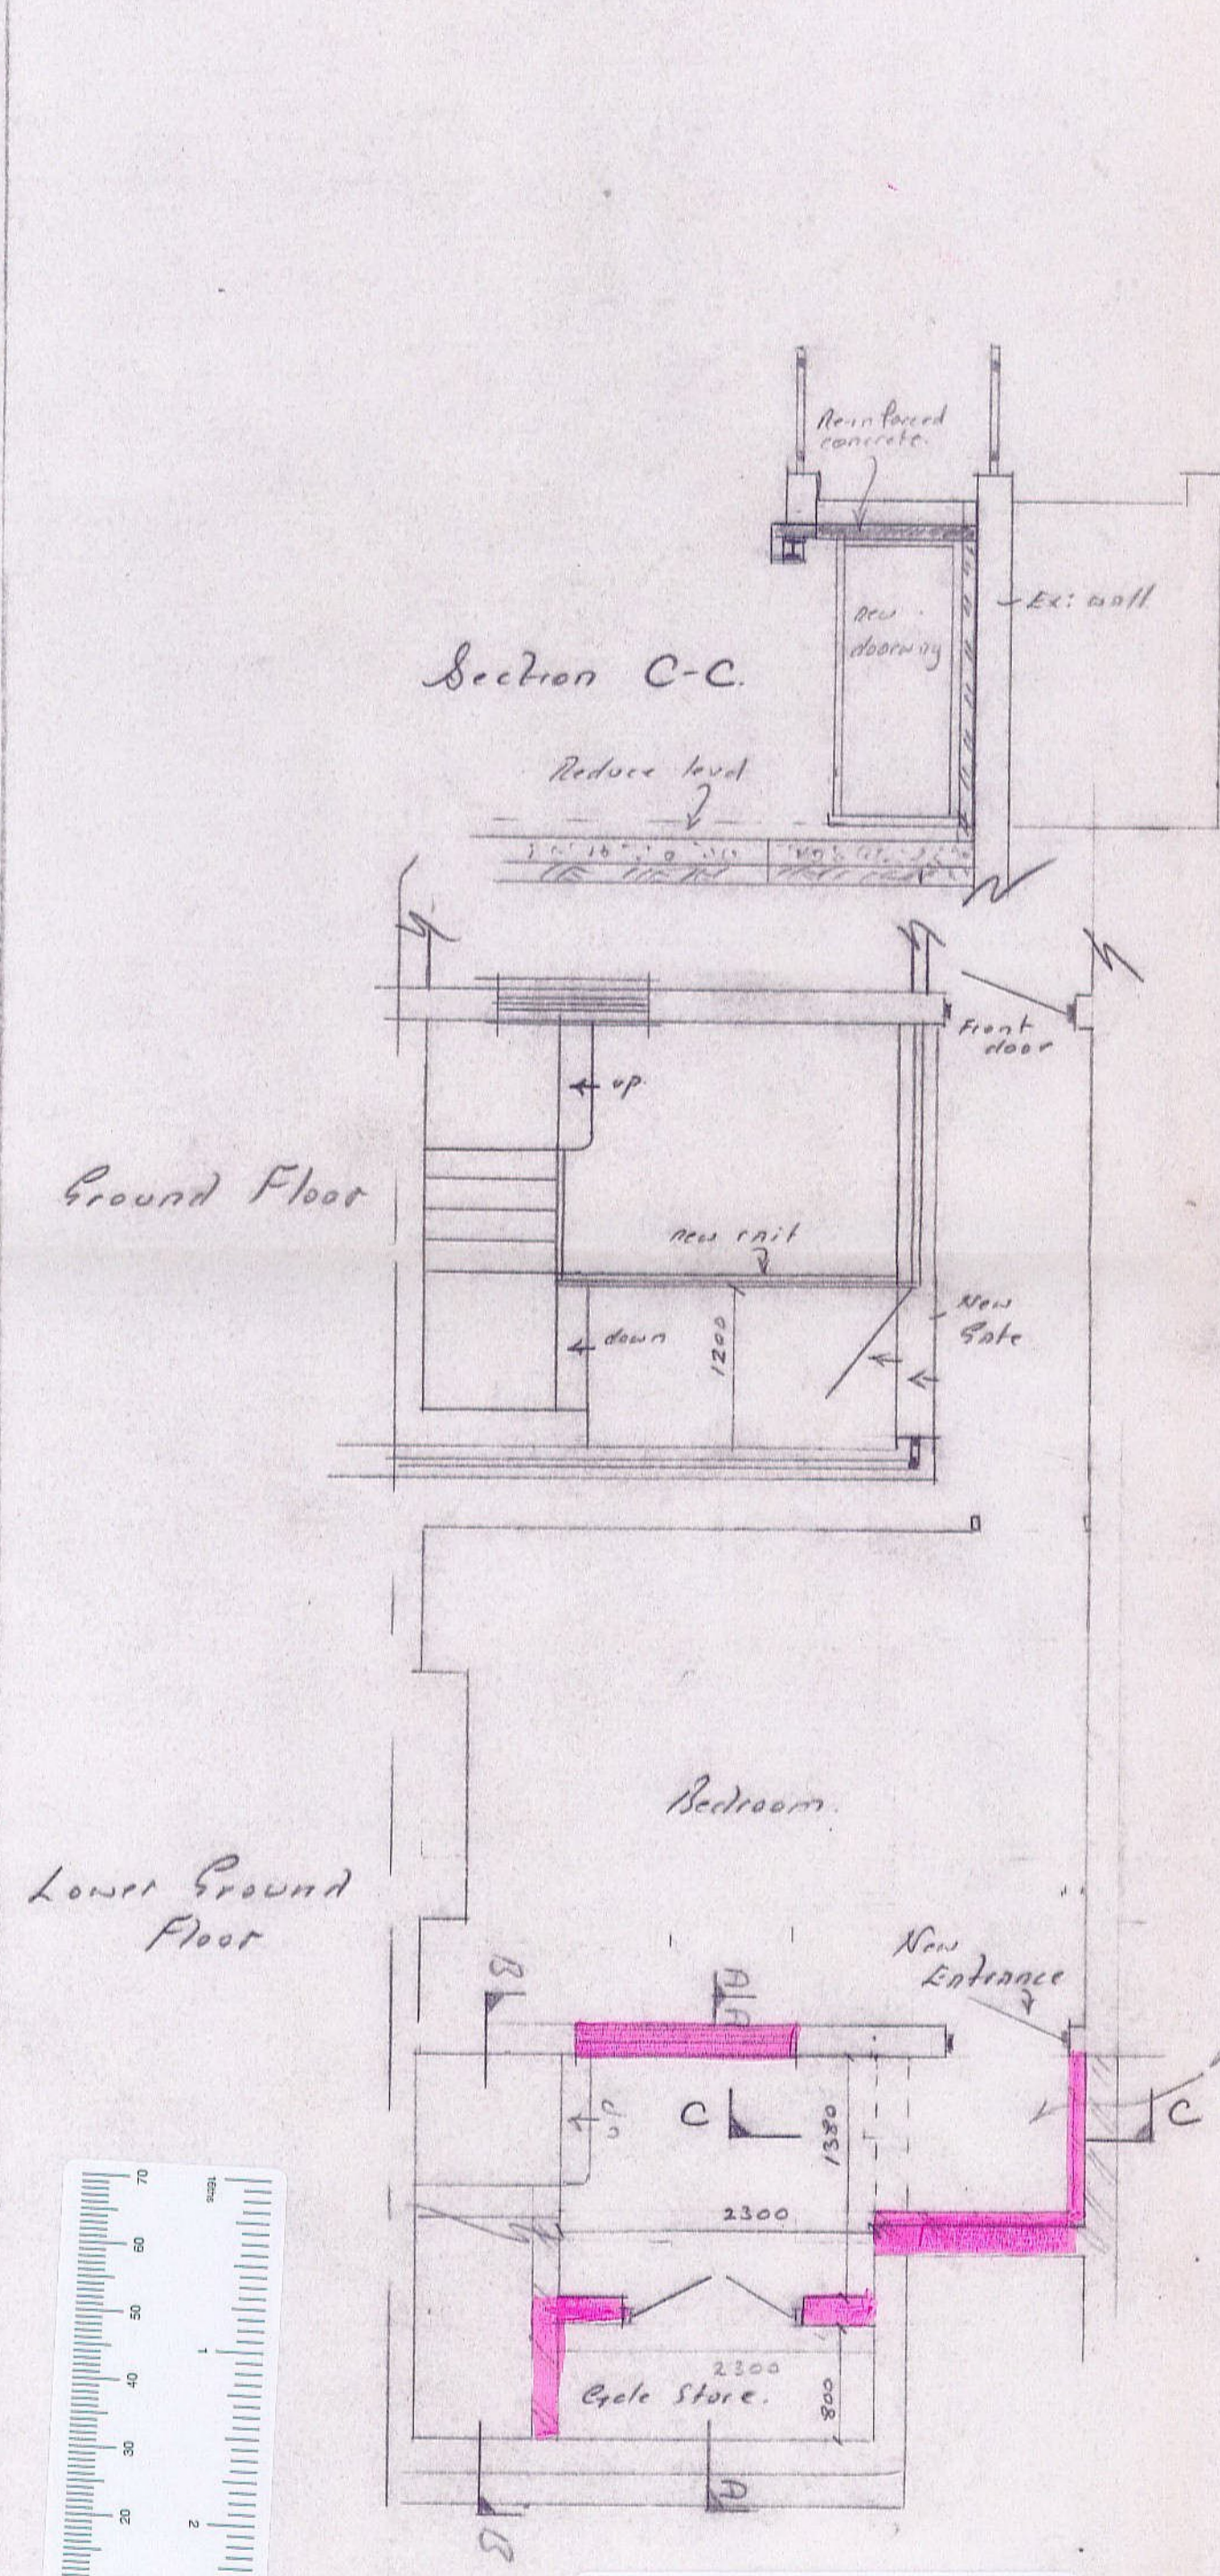

N.B. Materials - all new brickwork rendered to match existing - York stone slabs to upper and lower walkway railings to match existing

PP002893

R.B.K.&C.
TOWN PLANNING
18 DEC 2000
RECEIVED

Extension Design Specialists Rippings Design Hants Hill Lane, Maphill, Bucks, HP14 4RL Tel: 01494562387	Works at: 19, Oakley Gardens, Chelsea, London. SW3 5QH	Scale: 1:50 <small>ALL INFORMATION TO BE CHECKED BY THE DESIGNER AND NOT ACCEPTED AS A BASIS FOR PROCEEDING WITH WORKS - I AM NOT RESPONSIBLE FOR ANY DAMAGE TO PROPERTY OR PERSONS OR ANY OTHER LOSS OR INJURY ARISING FROM THE USE OF THIS DRAWING</small> COPYRIGHT © RIPPINGS DESIGN 1995 Notes:
Owner: E. Graham	Drawing No. PD/1209 Date:	