


PP/02/00078/SUP
(1)

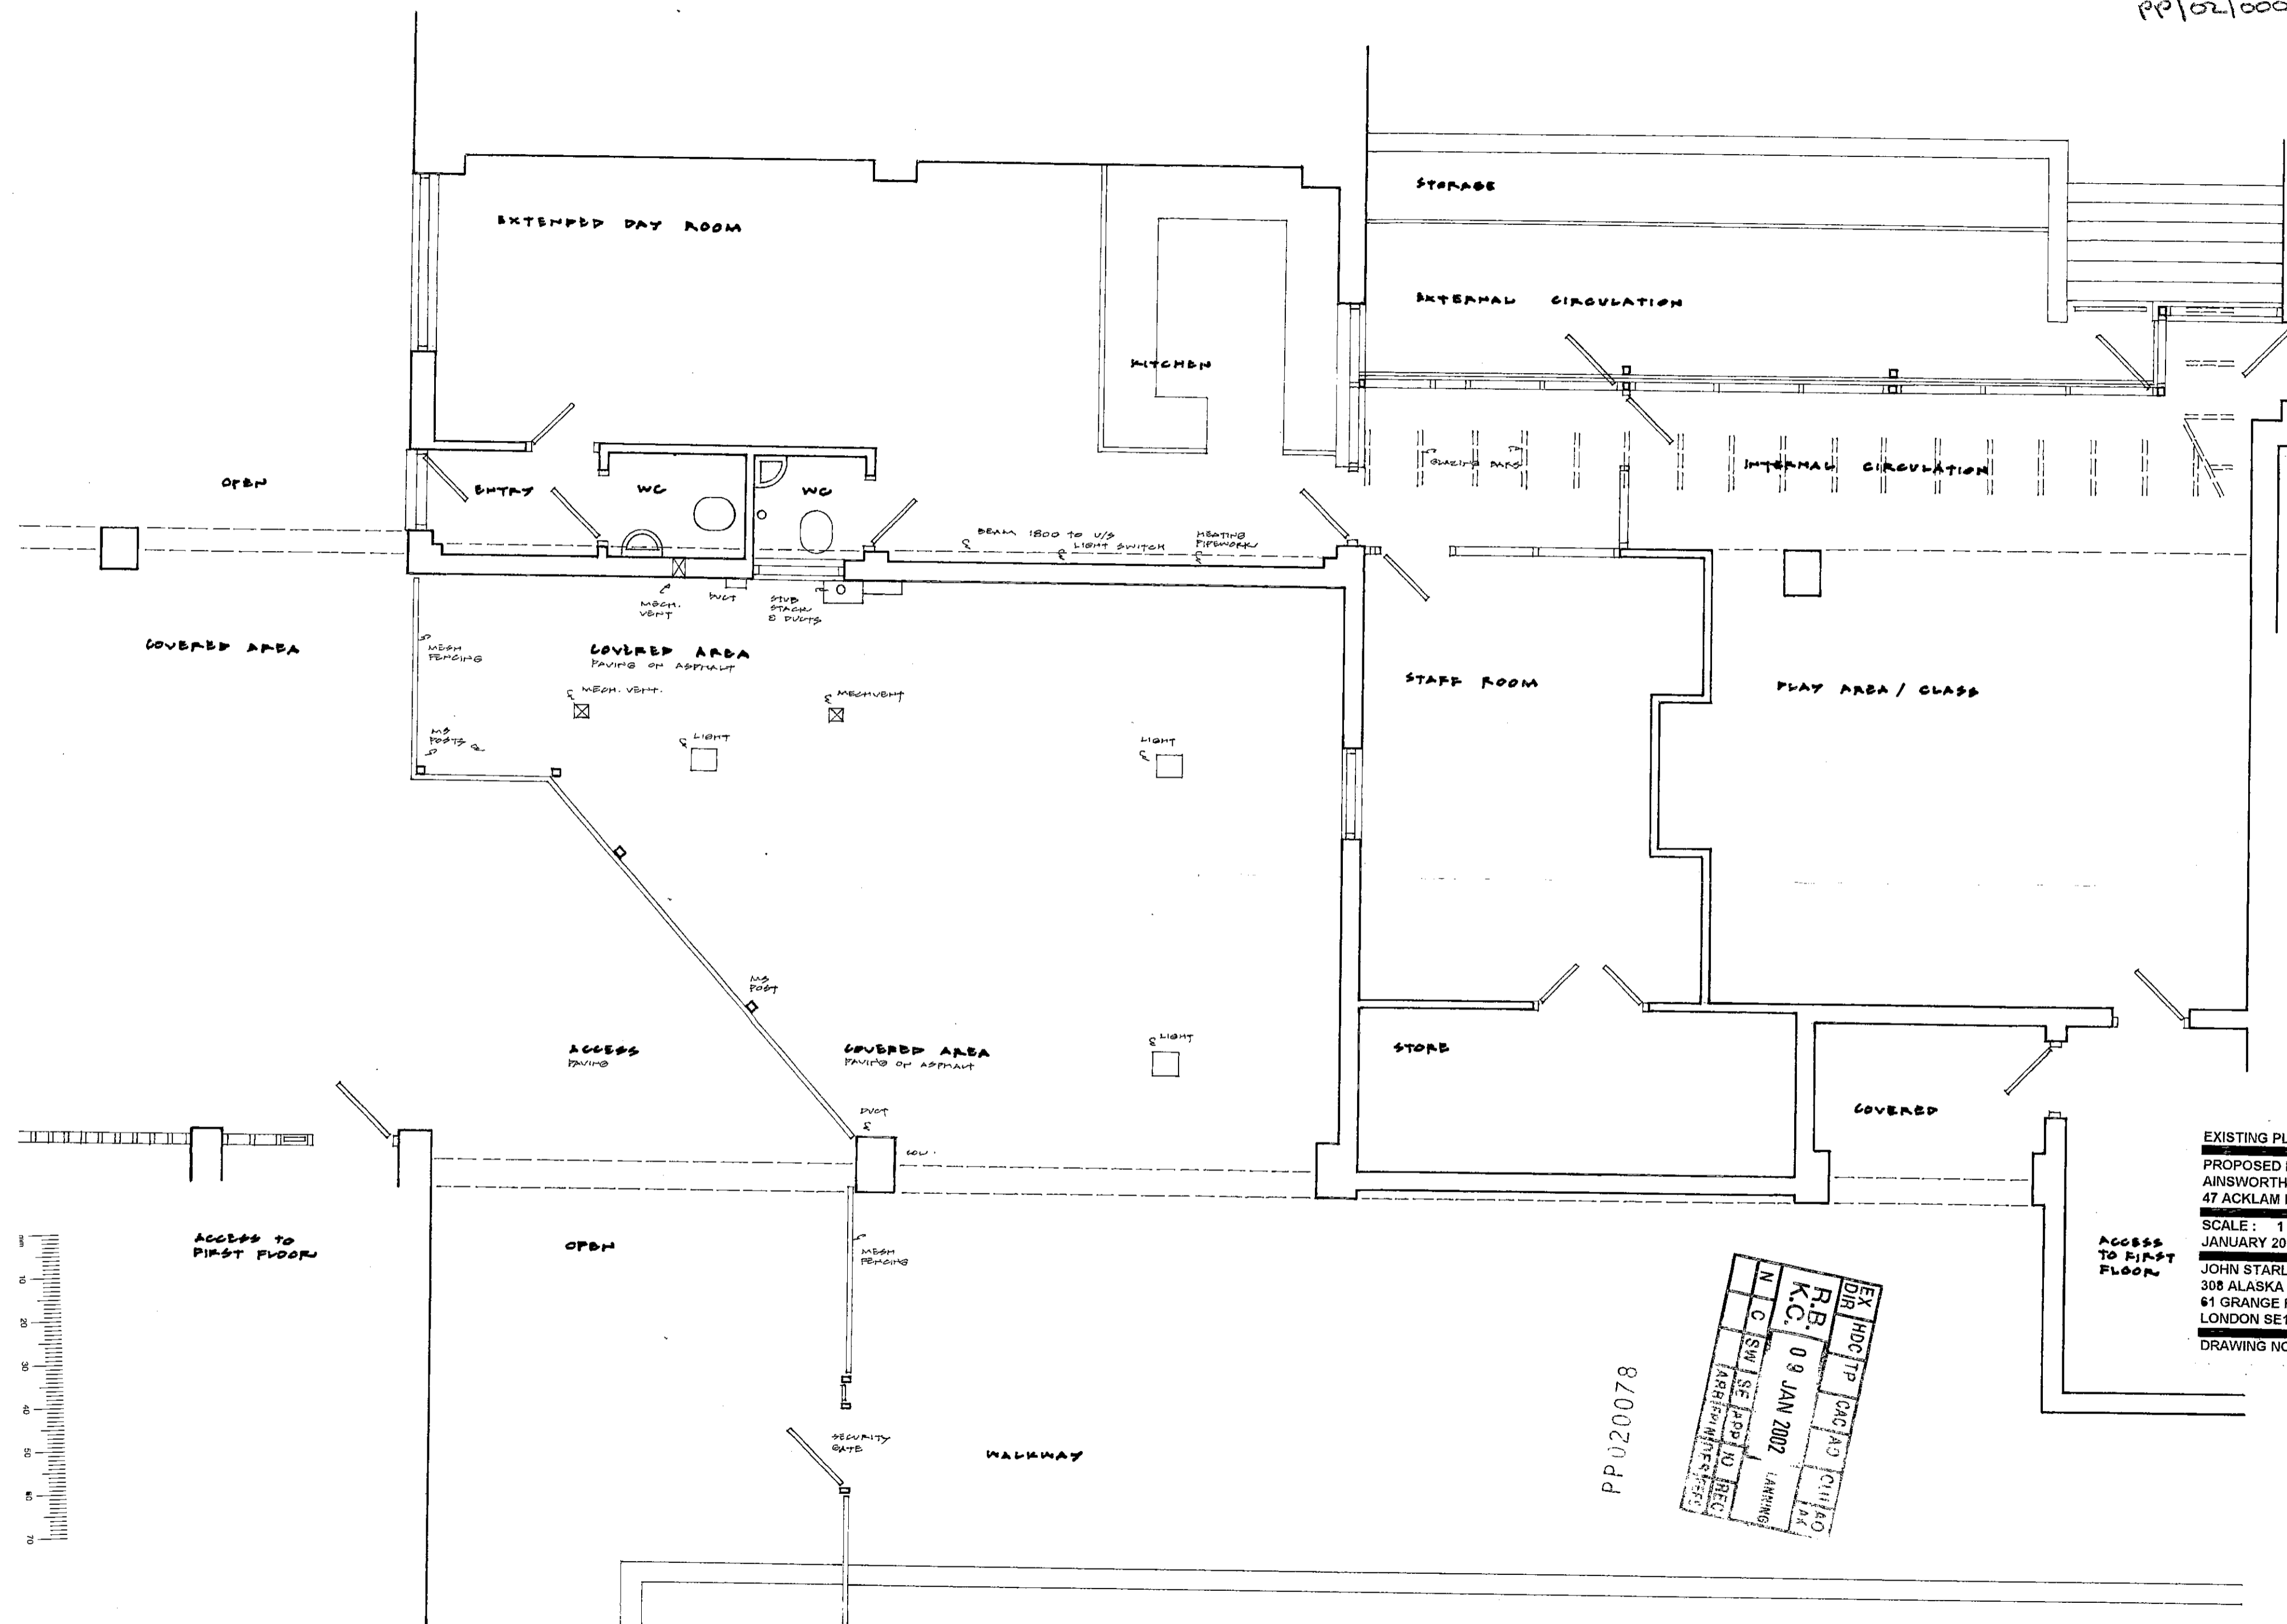

EXISTING PLAN
 PROPOSED EXTENDED DAY RM.
 AINSWORTH NURSERY SCHOOL
 47 ACKLAM ROAD, LONDON W10
 SCALE: 1:50
 JANUARY 2002
 JOHN STARLING
 308 ALASKA ROAD BUILDING
 61 GRANGE ROAD
 LONDON SE1 3BB
 DRAWING NO.: AR 85

EXHIBIT
 DIR
 R.B. KC
 09 JAN 2002
 N C SW SE APP TO REC
 (AR 85) (PP/02/00078/SUP)

PP020078