


PP/02/0090/1/002

9

rev	dated	note

EX DIR	HDC	TP	CAC	AD	CLU	AO	AK
R.B.	K.C.	23	APR	2002	PLANNING		
N	C	SW	SE	APP	ID	REC	
		ARB	PLN	DES	FEE		

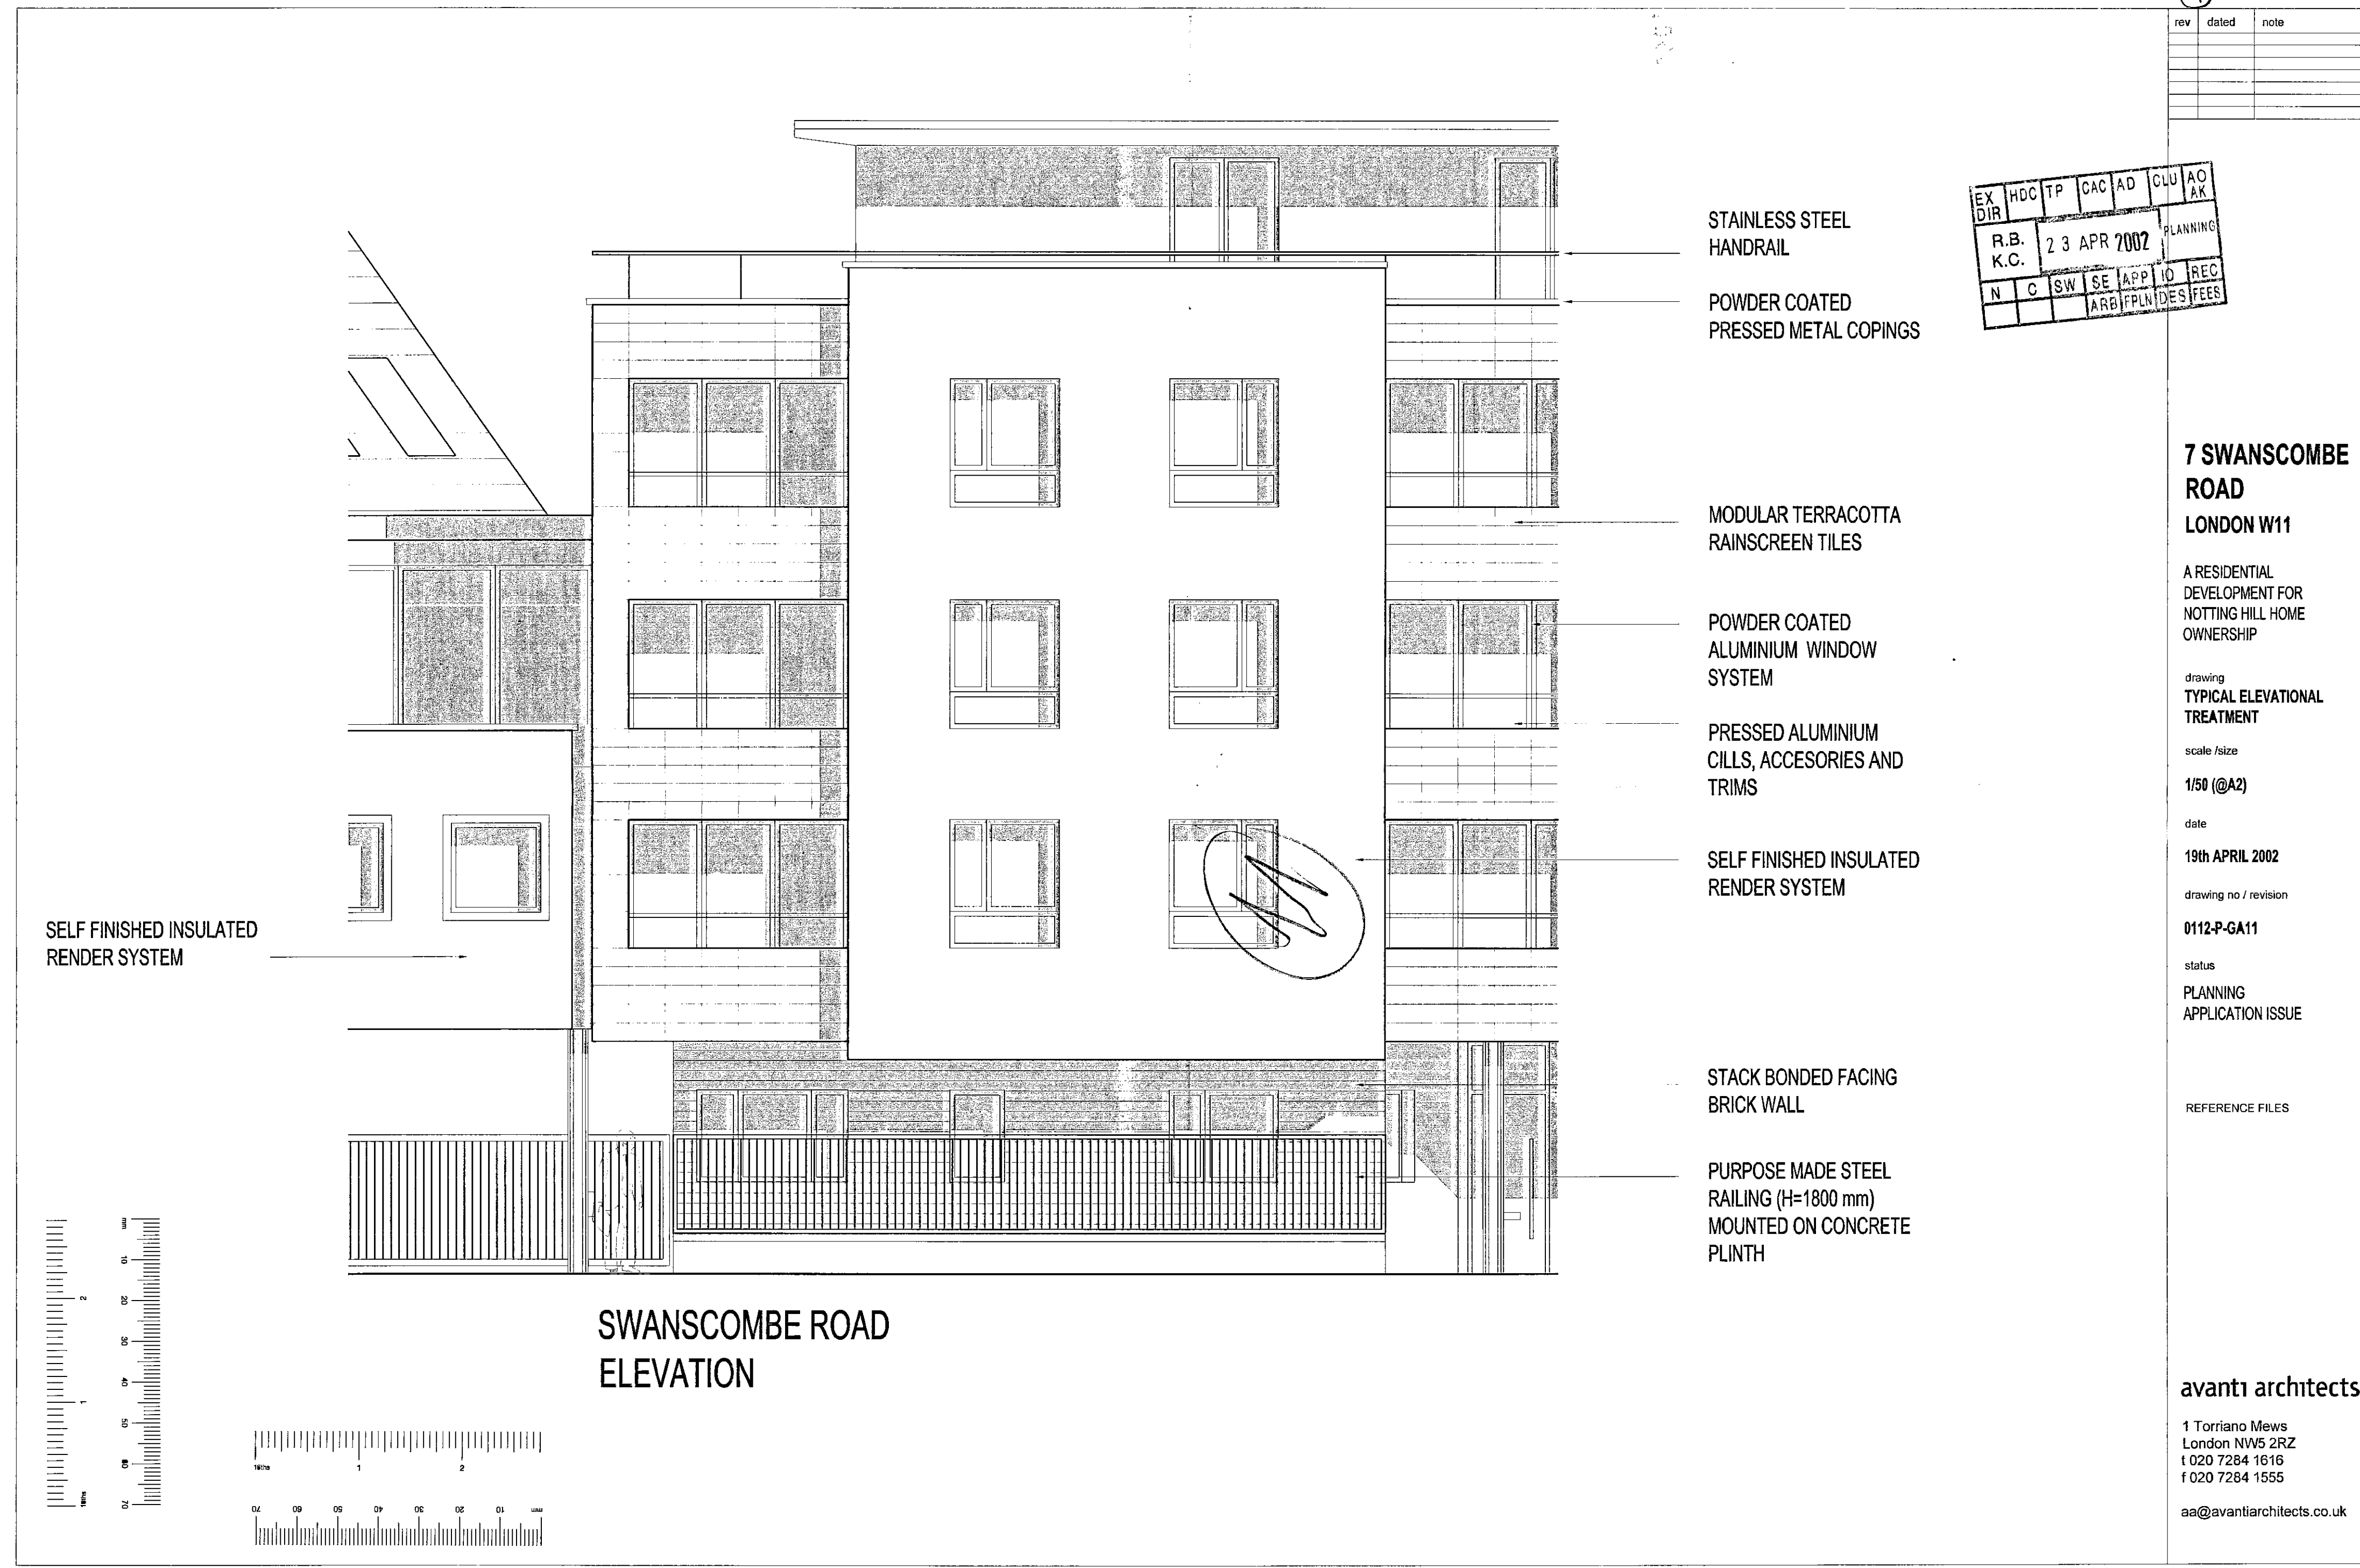

STAINLESS STEEL HANDRAIL

POWDER COATED PRESSED METAL COPINGS

MODULAR TERRACOTTA RAINSCREEN TILES

POWDER COATED ALUMINIUM WINDOW SYSTEM

PRESSED ALUMINIUM CILLS, ACCESORIES AND TRIMS

SELF FINISHED INSULATED RENDER SYSTEM

STACK BONDED FACING BRICK WALL

PURPOSE MADE STEEL RAILING (H=1800 mm) MOUNTED ON CONCRETE PLINTH

SELF FINISHED INSULATED RENDER SYSTEM

SWANSCOMBE ROAD ELEVATION

7 SWANSCOMBE ROAD LONDON W11

A RESIDENTIAL DEVELOPMENT FOR NOTTING HILL HOME OWNERSHIP

drawing TYPICAL ELEVATIONAL TREATMENT

scale /size 1/50 (@A2)

date 19th APRIL 2002

drawing no / revision 0112-P-GA11

status PLANNING APPLICATION ISSUE

REFERENCE FILES

avanti architects

1 Torriano Mews London NW5 2RZ t 020 7284 1616 f 020 7284 1555

aa@avantiarchitects.co.uk