




rev	dated	note

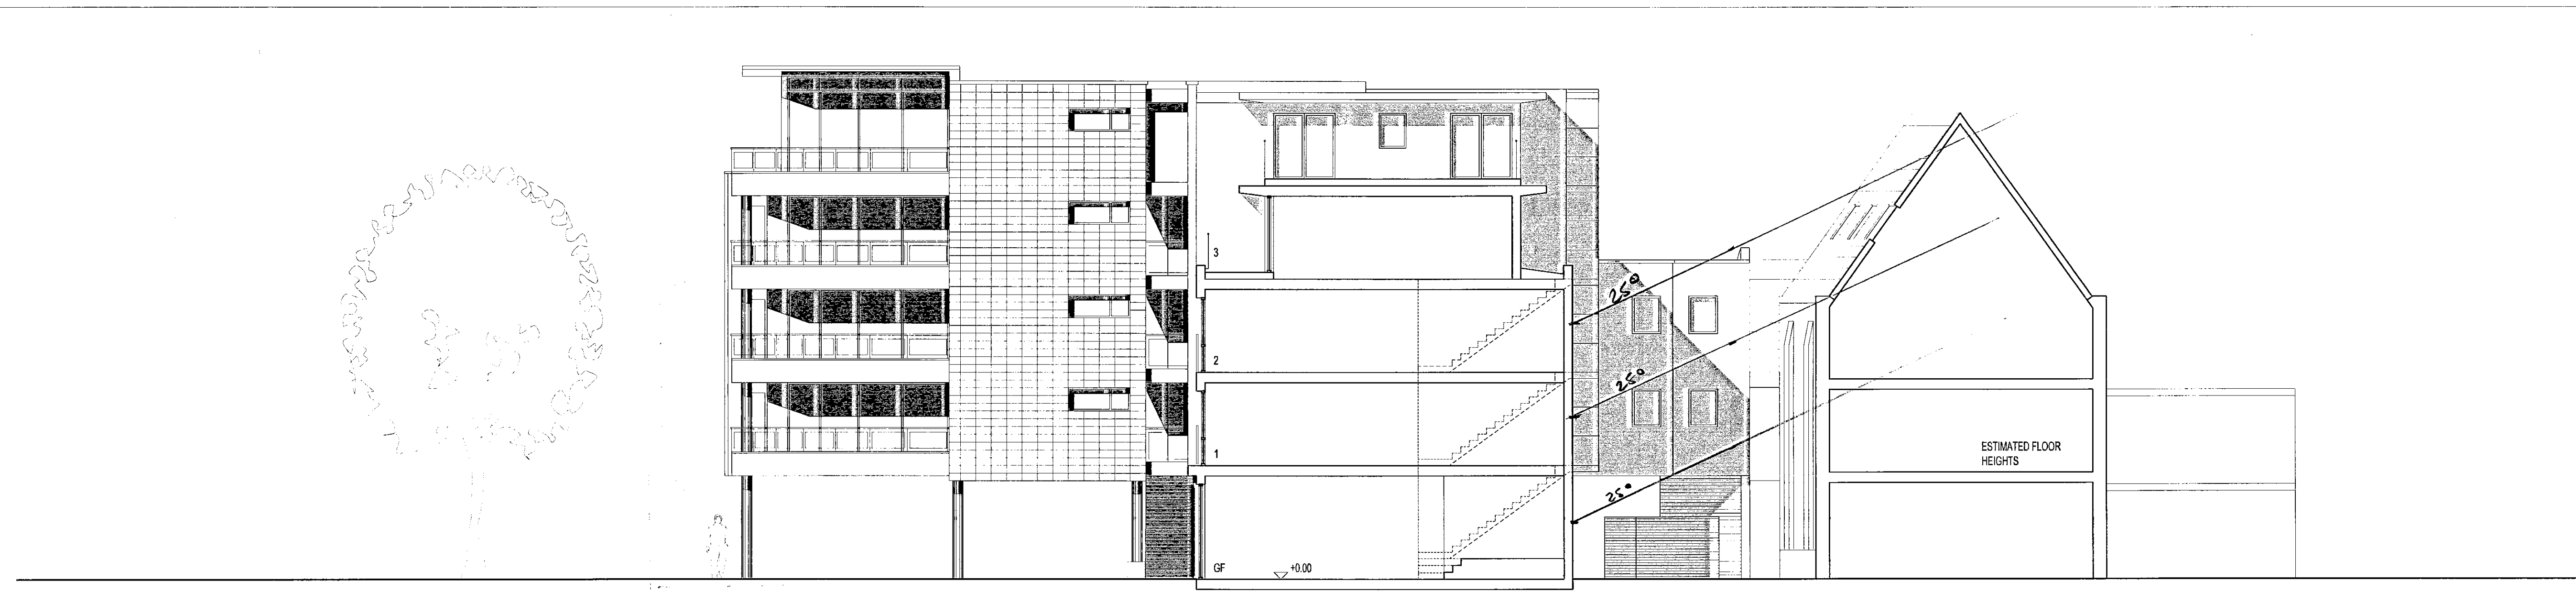


SECTION A-A

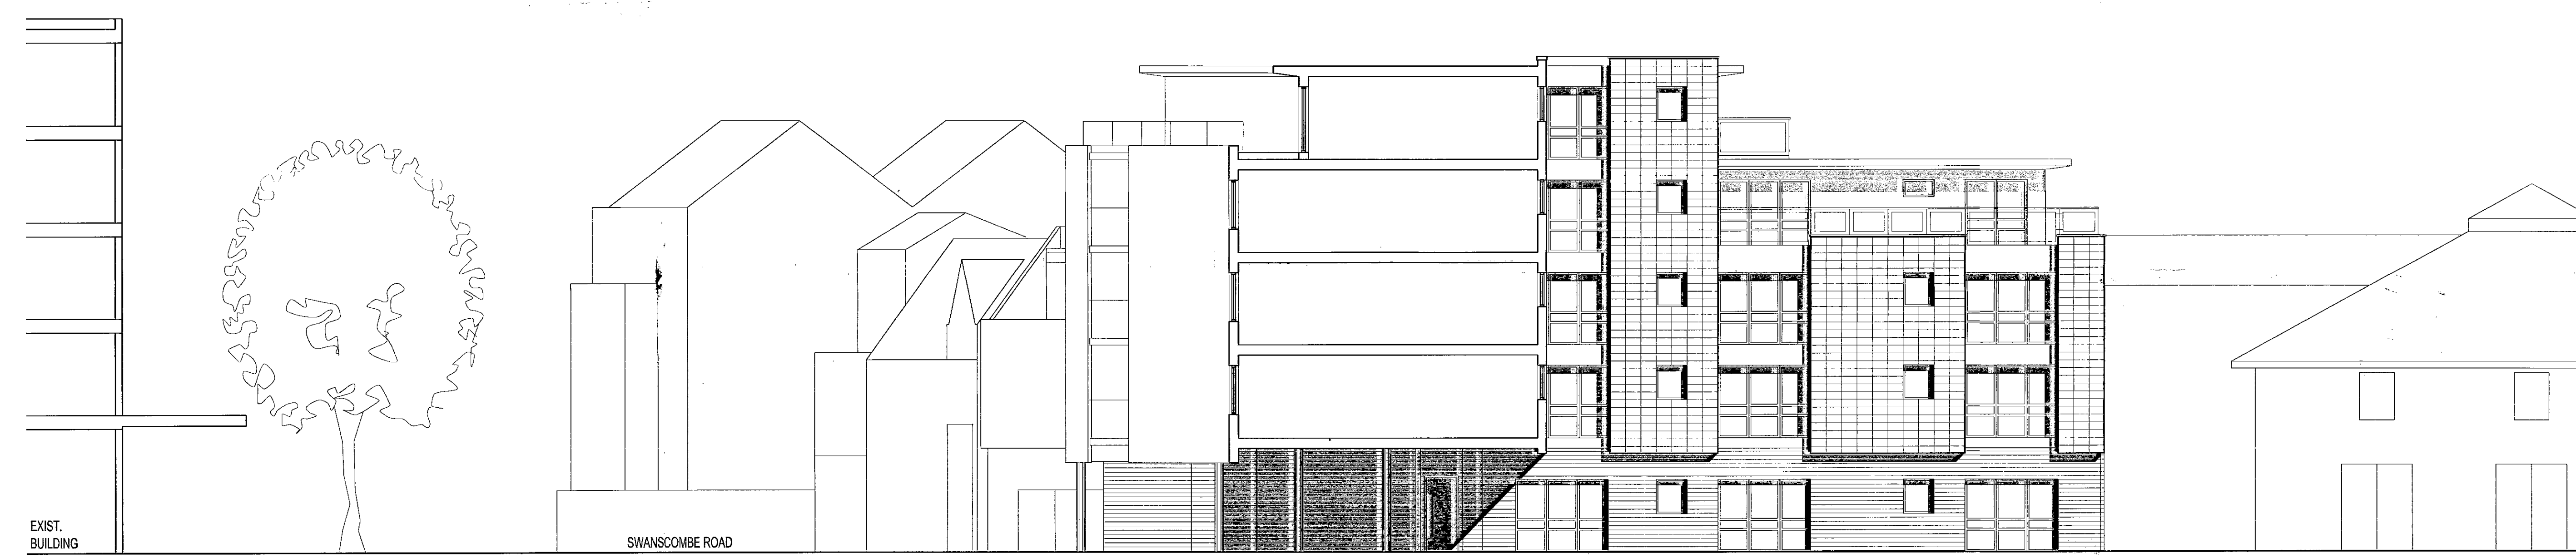

SECTION B-B

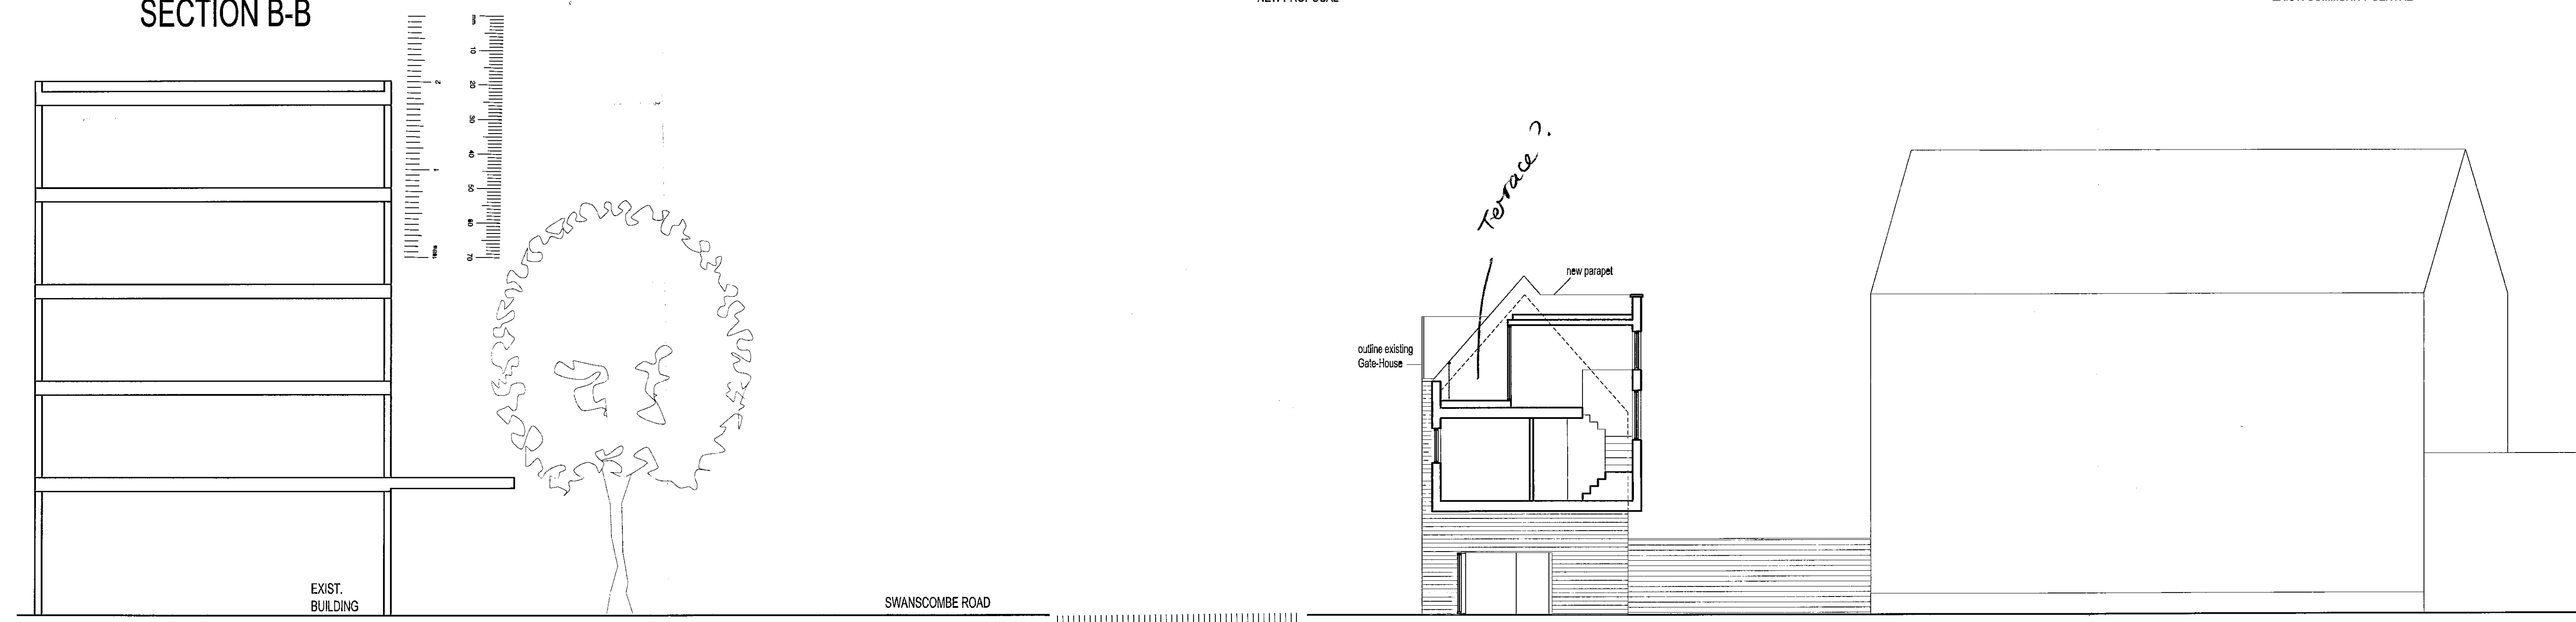

SECTION D-D

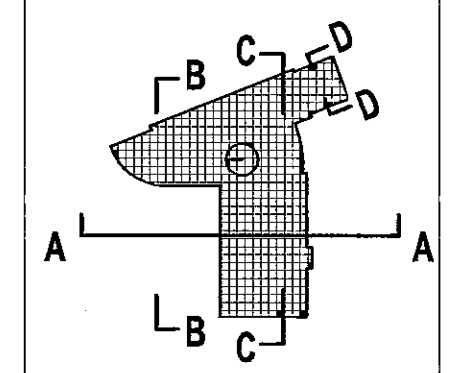

7 SWANSCOMBE ROAD
LONDON W11

ALTERNATIVE B

drawing SECTION A-A

scale / size 1/100 (@A1)

date FEB-2001

drawing no / revision

0112-GA-017

status PRELIMINARY FOR DISCUSSION ONLY

REFERENCE FILES

EX	HDC	TP	CAC	AD	CLU	AO	AK
R.B.	- 1 MAR 2002						PLANNING
K.C.	N	C	SW	SE	APP	IO	REC
			ARB	FPLN	DES	FEES	

avant! architects

1 Torriano Mews
London NW5 2RZ
t 020 7284 1616
f 020 7284 1555
aa@avant!architects.co.uk