

NOTES: 1. WINDOW NUMBERING SYSTEM
 2. WINDOW NUMBER - HEIGHT - LEVEL
 LEGEND:
 M = MOVEMENT JOINT

EUGENA


25-11-05 CONSTRUCTION
 1:50 A3
 PS KL

7 Swainscombe Road,
 London W11
 NORTH & EAST
 ELEVATION


0112-20-30
 C

avanti architects
 30-37 St Paul Street
 London EC4A 3DF
 Tel: 020 7733 2000
 Fax: 020 7733 2006
 Email: info@avantiarchitects.com


REV	DATE	BY	CHKD	APPD
1	11 AUG 2004	R.B.	K.C.	PLANNING
2	11 AUG 2004	N.L.	C.S.M.	SEALING TO REC
3	11 AUG 2004	N.L.	C.S.M.	SEALING TO REC

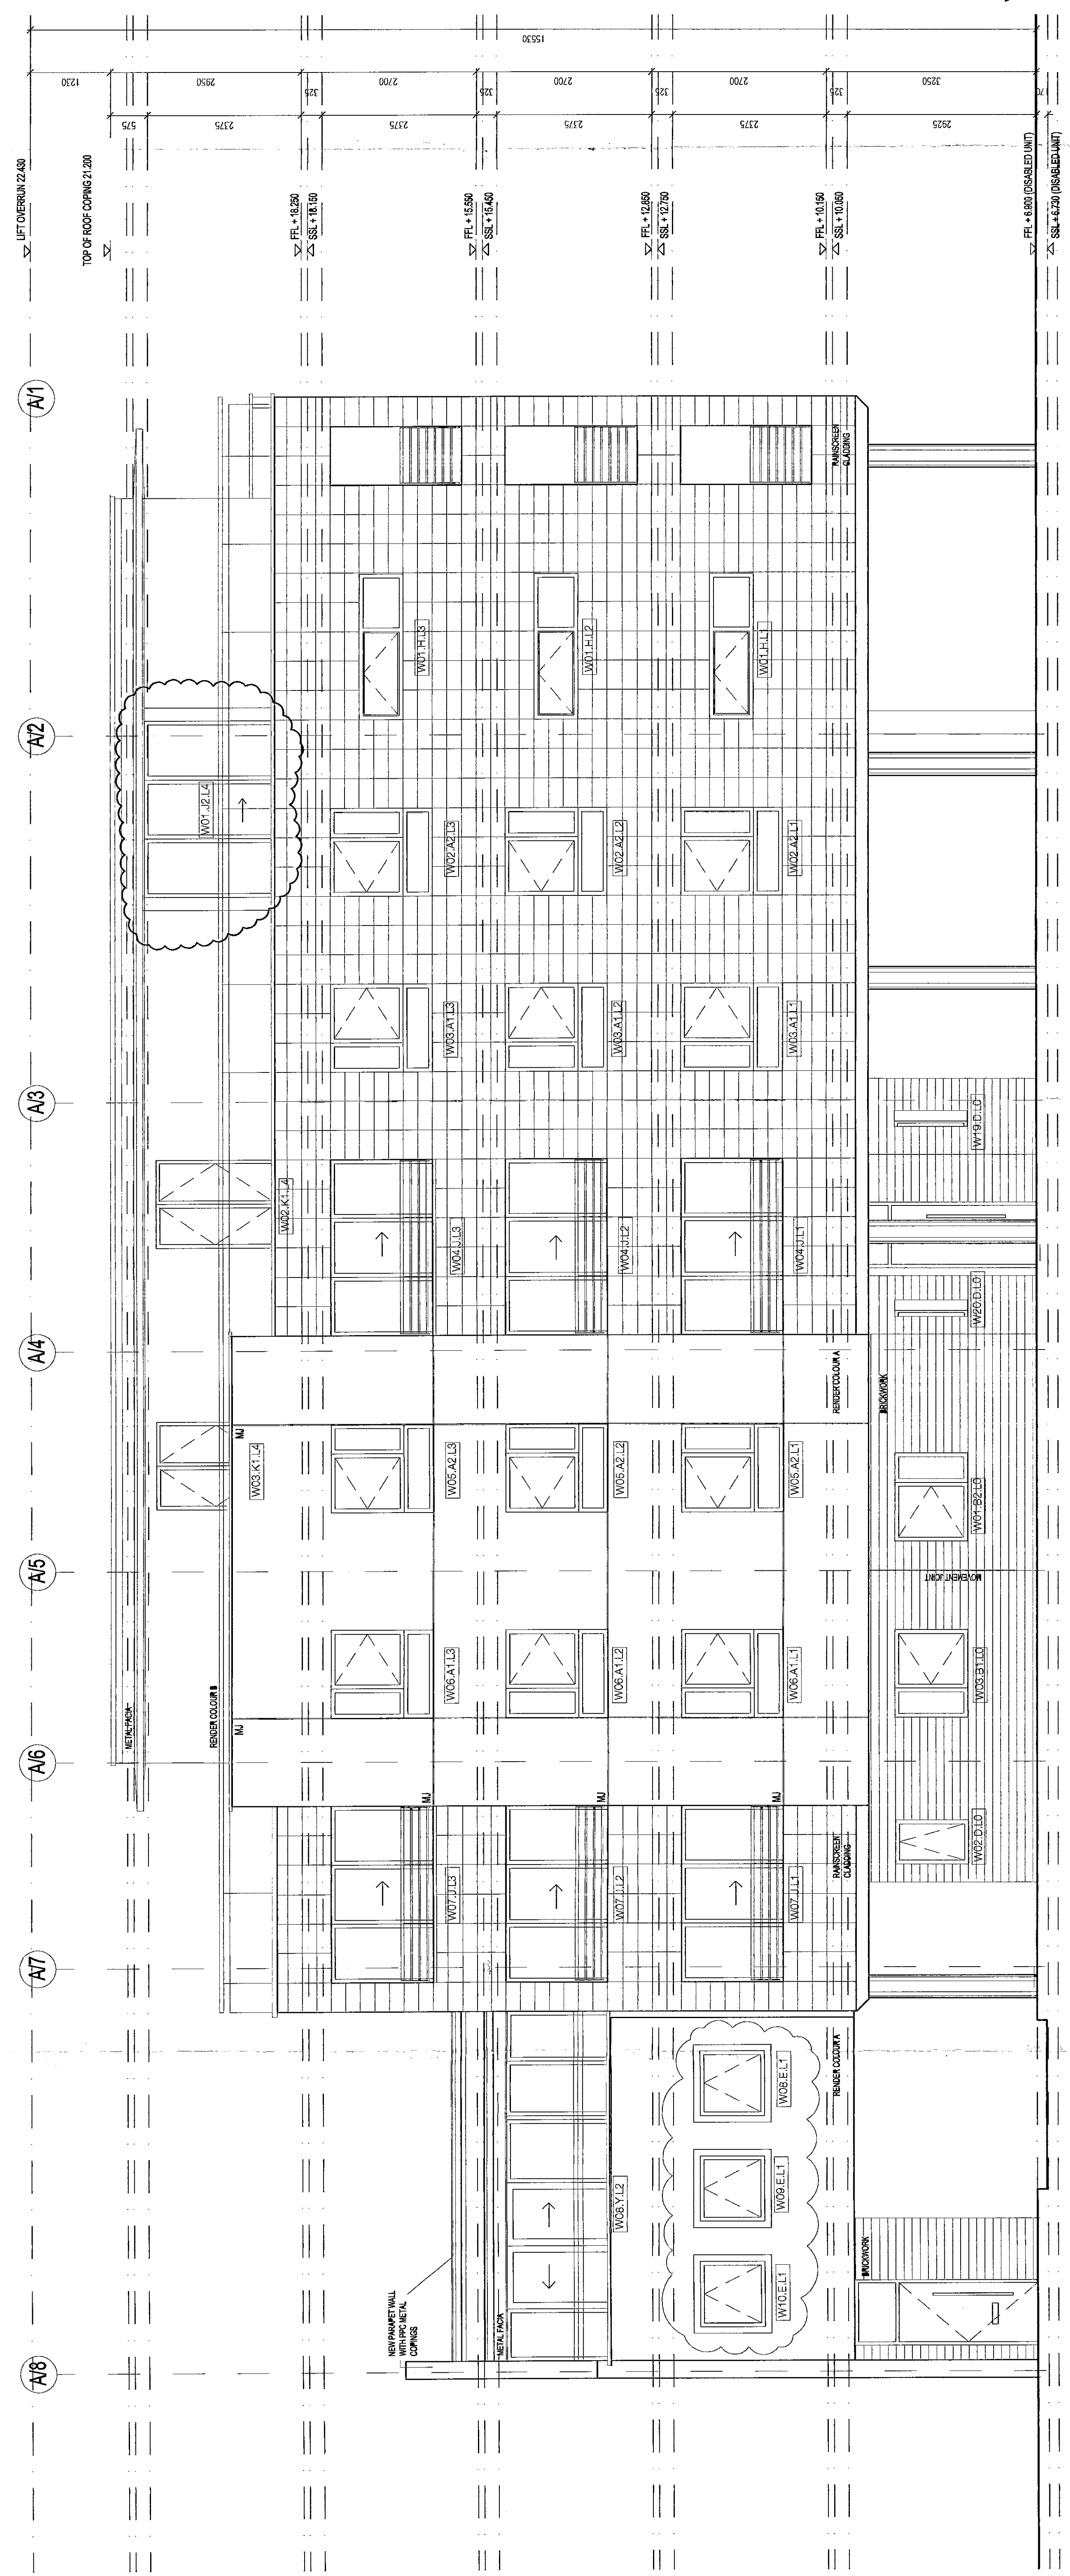

NORTH ELEVATION

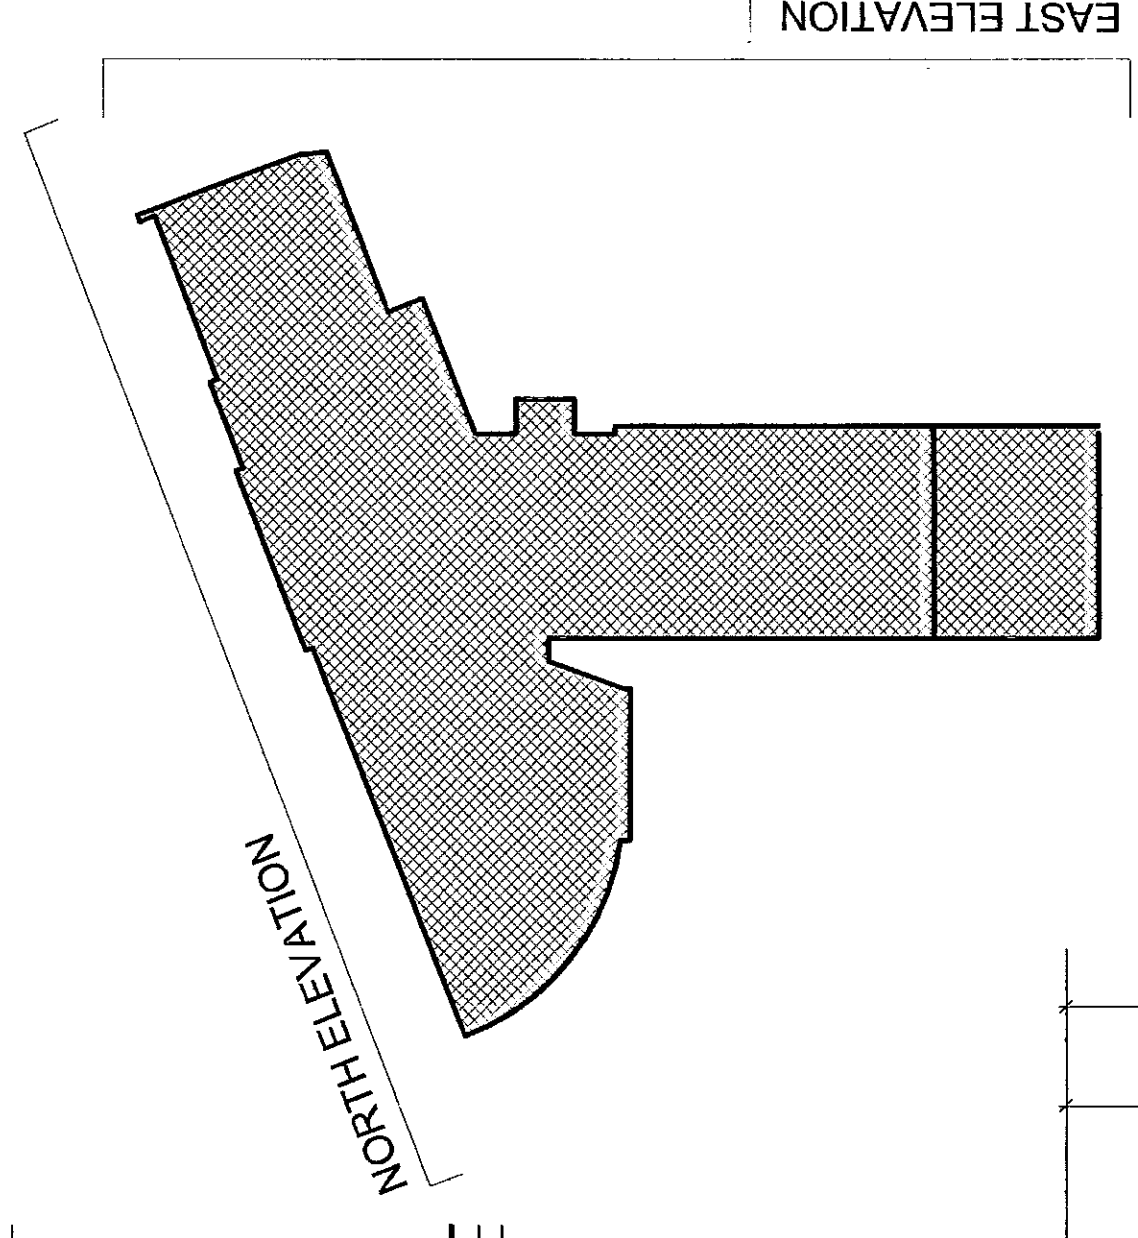

EAST ELEVATION

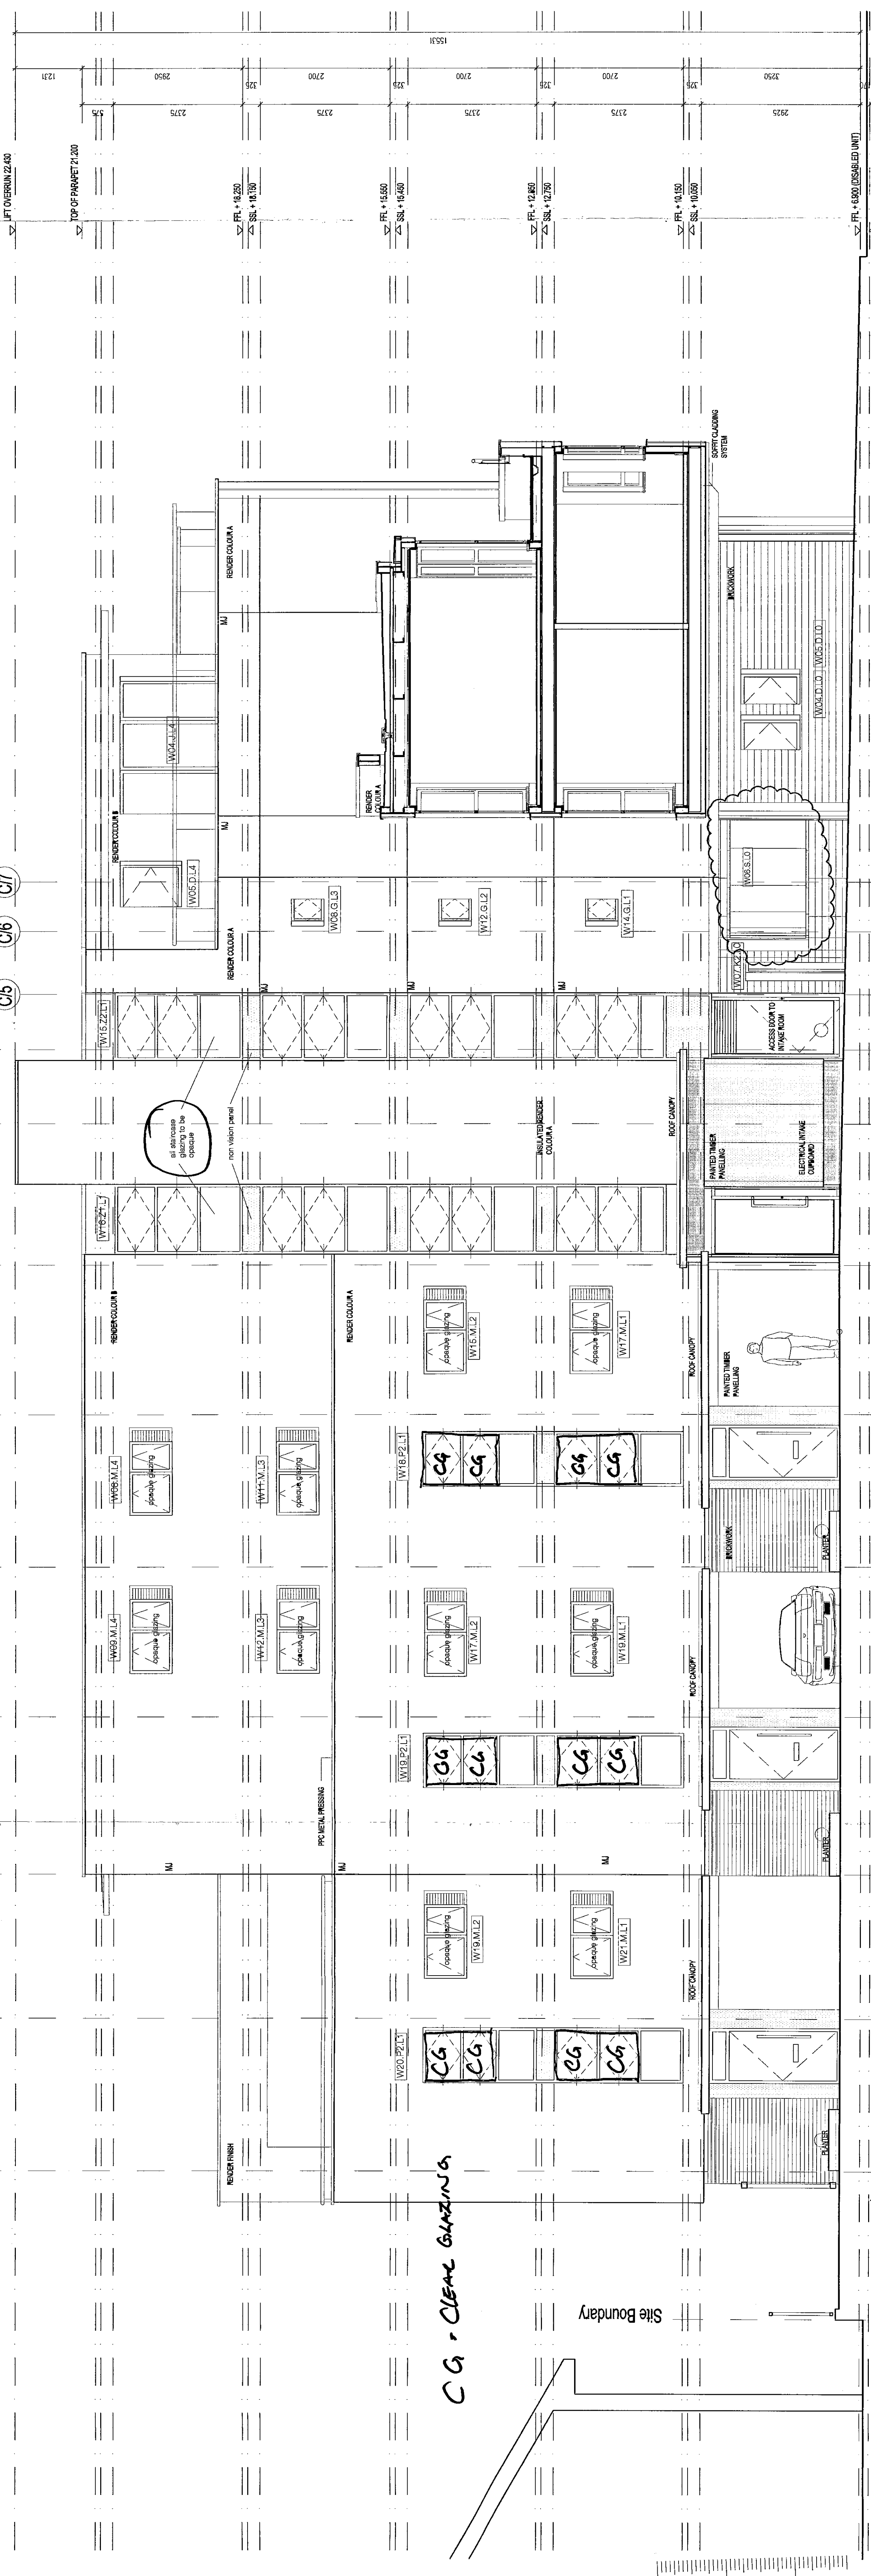

EAST ELEVATION

C.G. - Clean Glazing

PORTION OF REGULATION
 J13 NOT OBLIGING THAT
 COVERED AND BEEN
 CLEAN GLAZING TO REMAINING
 PARTS

