


**ROYAL BOROUGH
OF
KENSINGTON & CHELSEA**

DOCUMENT SEPARATOR

DOCUMENT TYPE:

**APPROVED DRAWINGS **



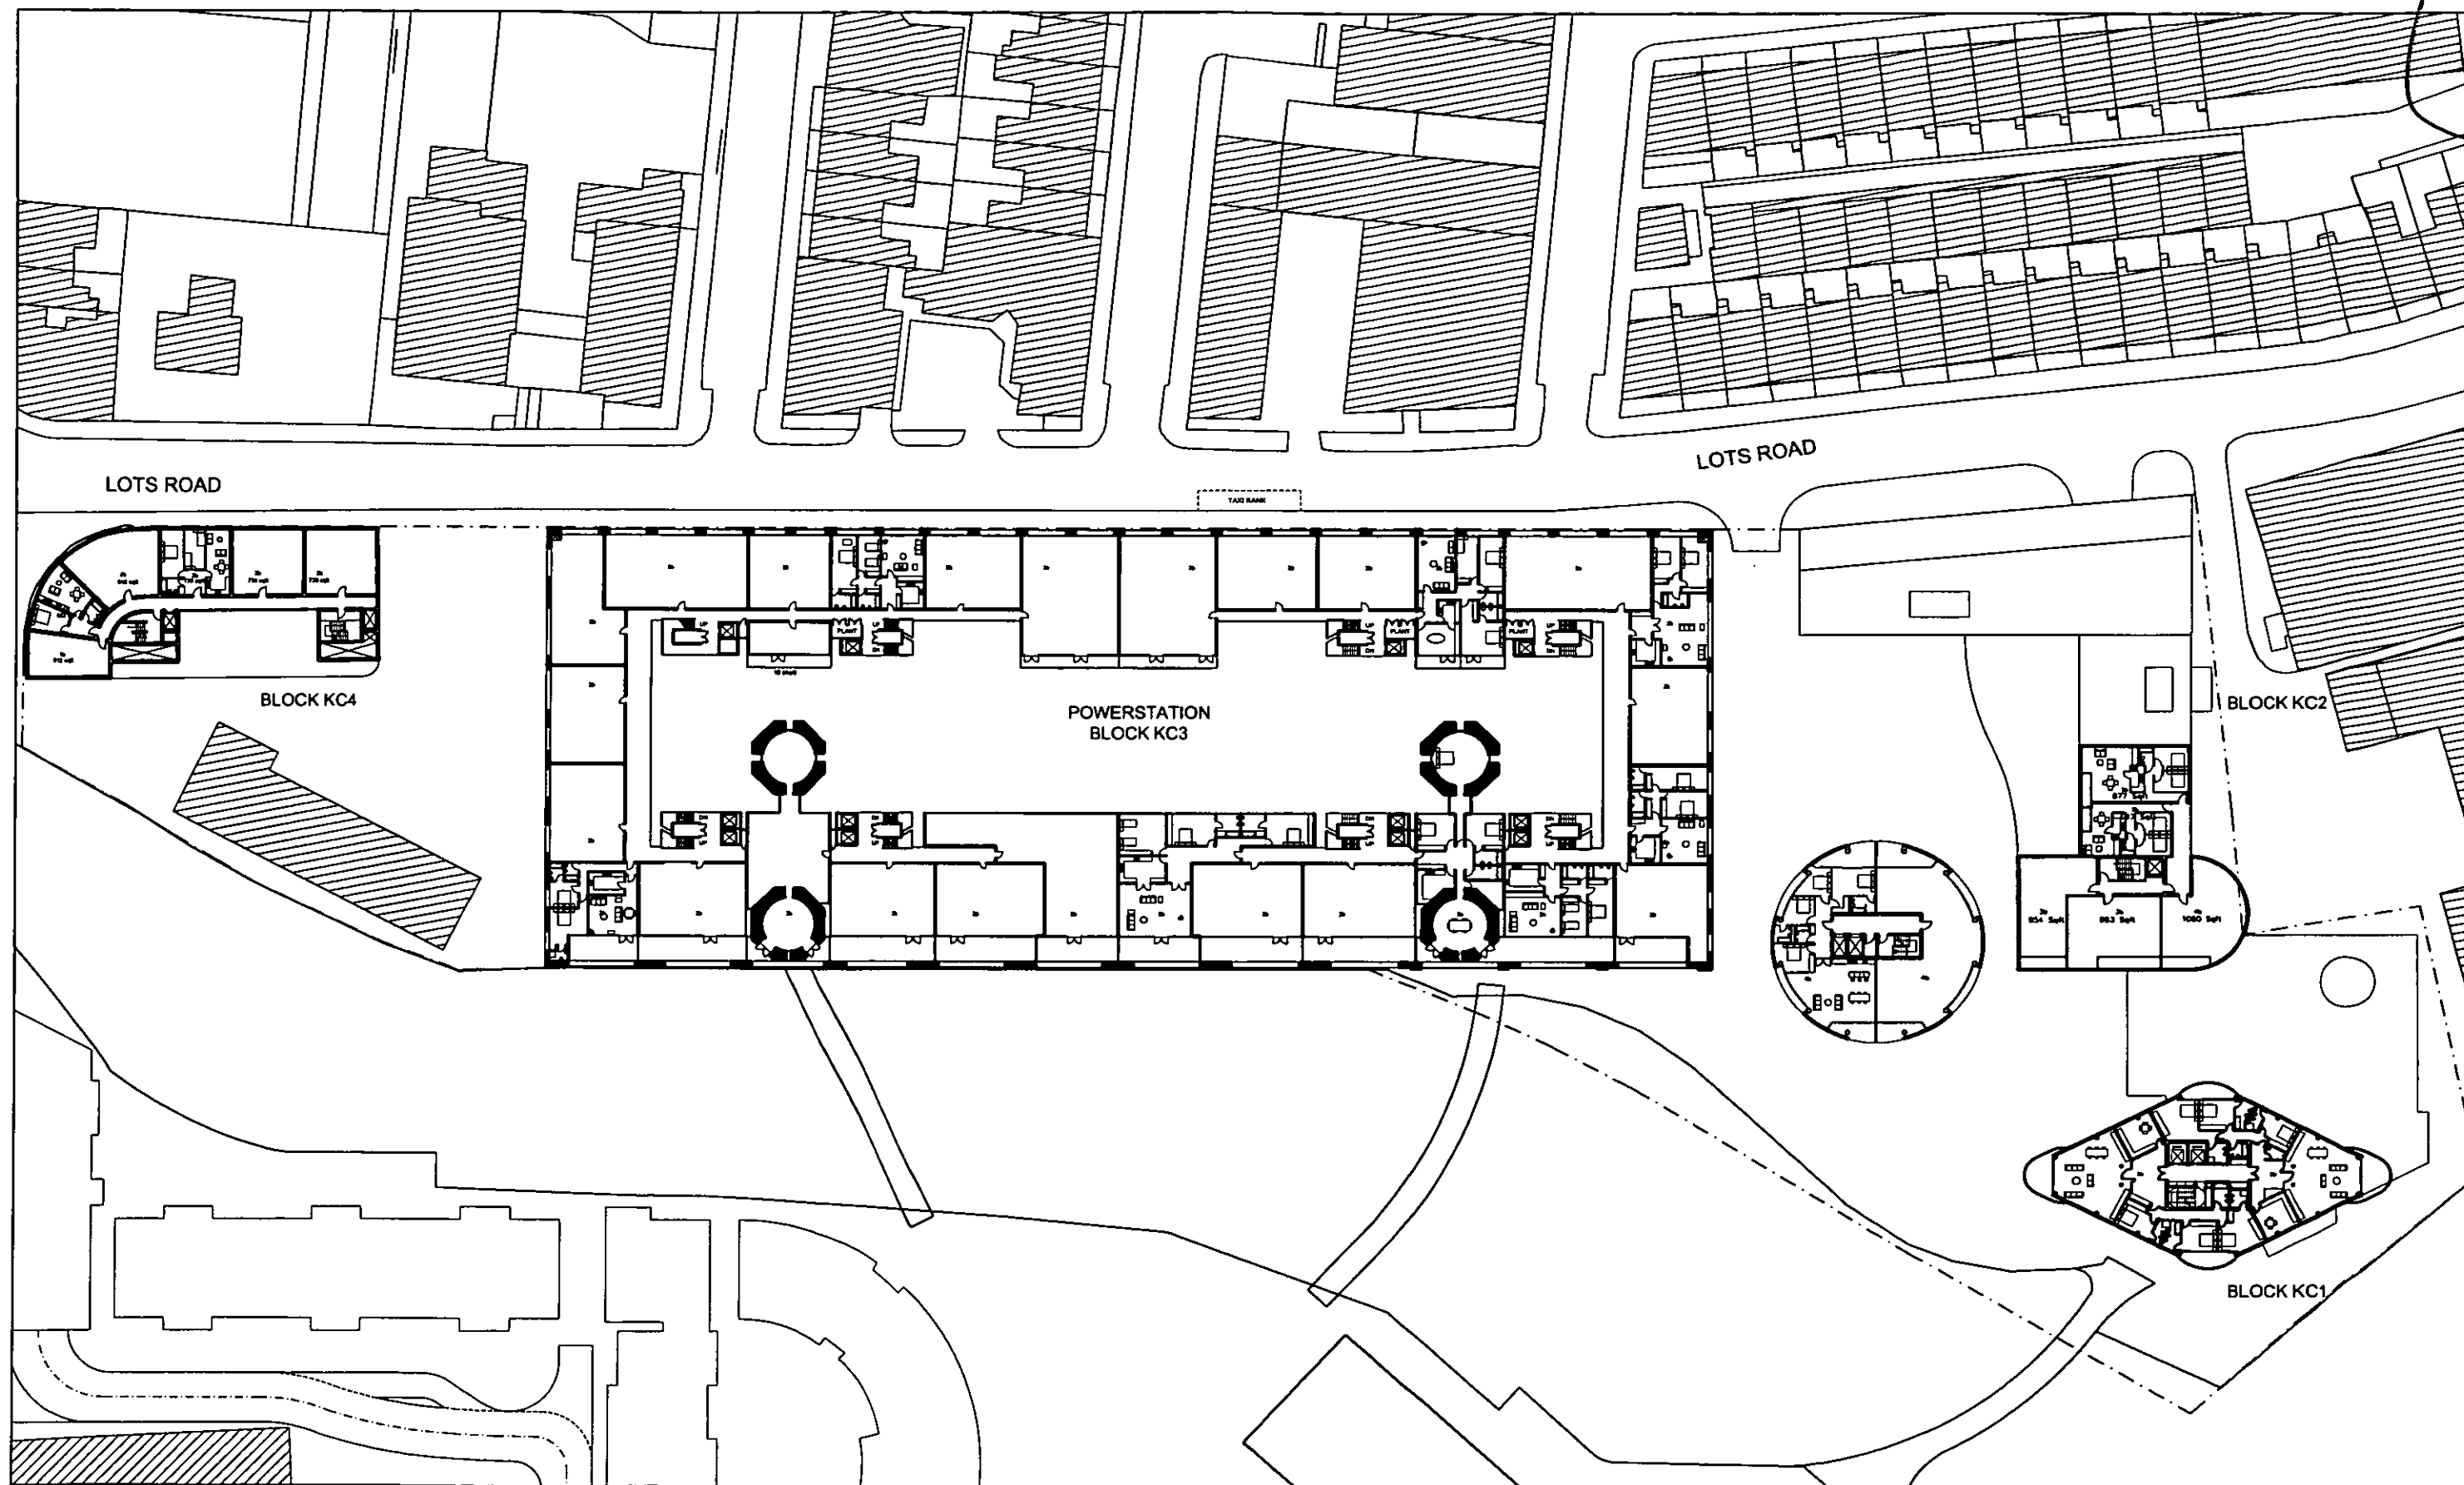

LOTS ROAD POWERSTATION AND LAND AT THAMES AVENUE DEVELOPMENT


CIRCADIAN Ltd.

PLAN: KC LEVEL 5
DECEMBER 2002

SCALE 1/250 @ A0
LRTW4/PA/05-009-A



56

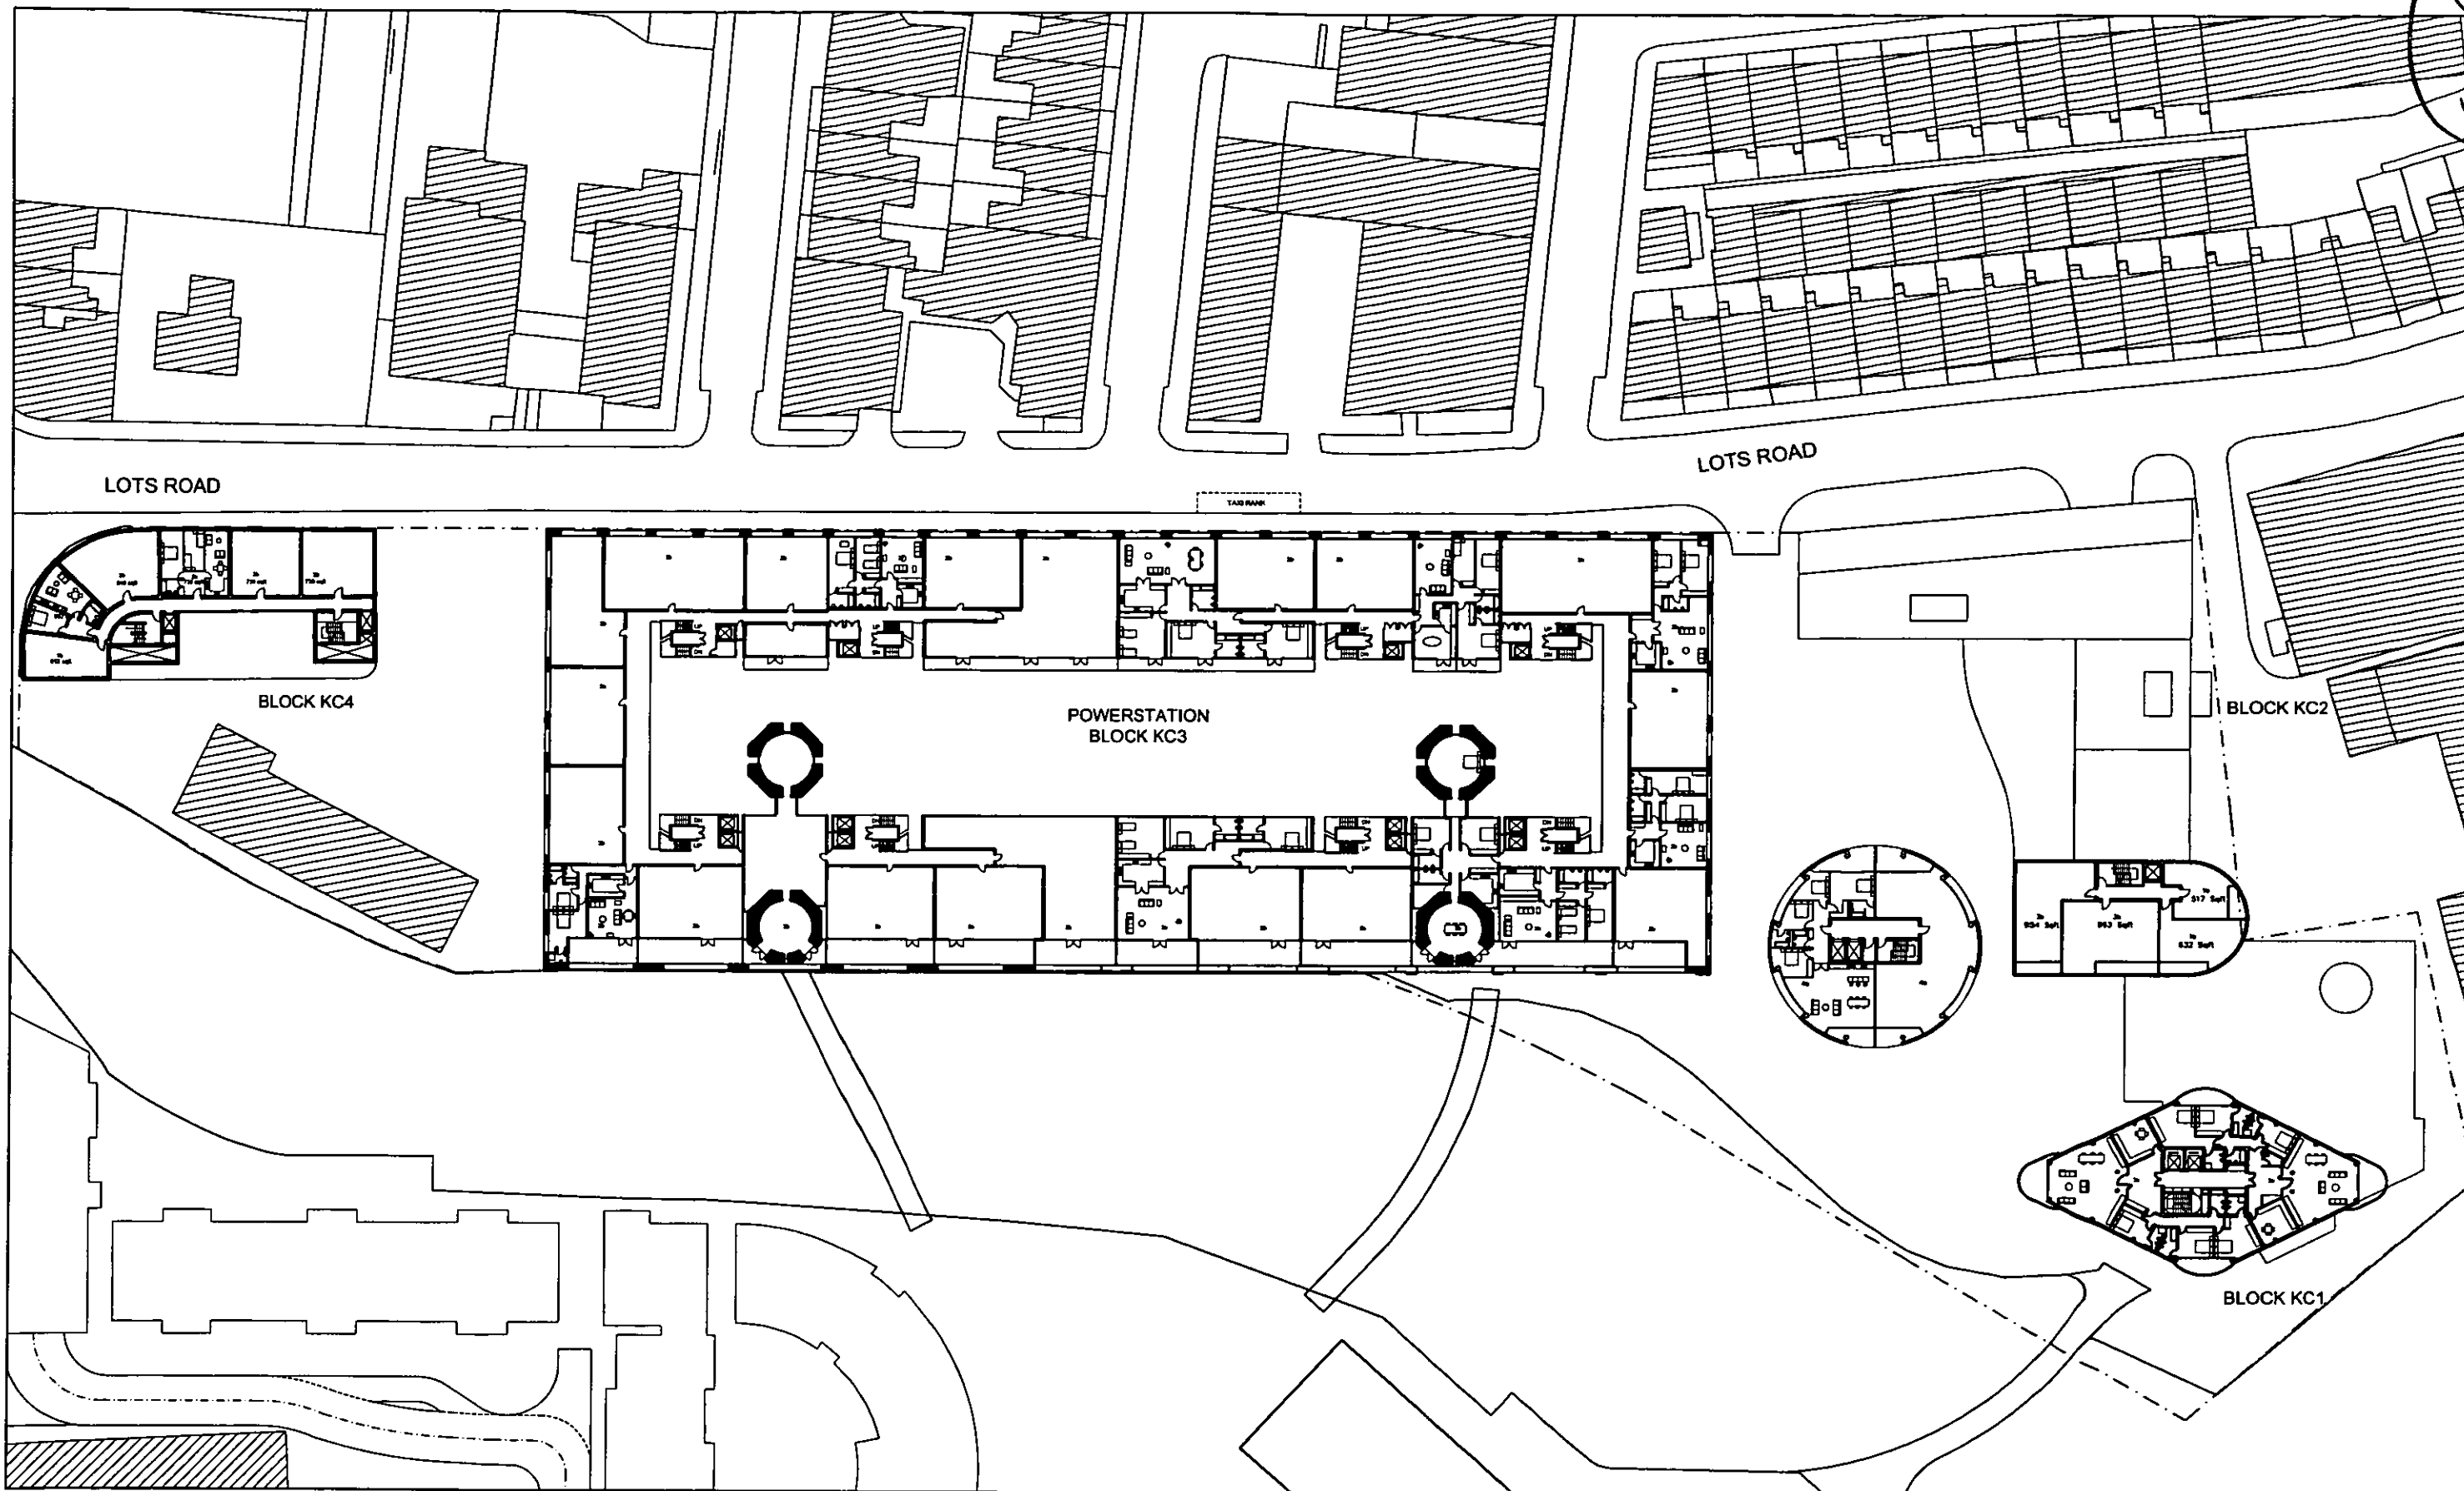


LOTS ROAD POWERSTATION AND LAND AT THAMES AVENUE DEVELOPMENT

PLAN: KC LEVEL 6
DECEMBER 2002

CIRCADIAN Ltd.

SCALE 1/250 @ A0
LRTW4/PA/05-010-A



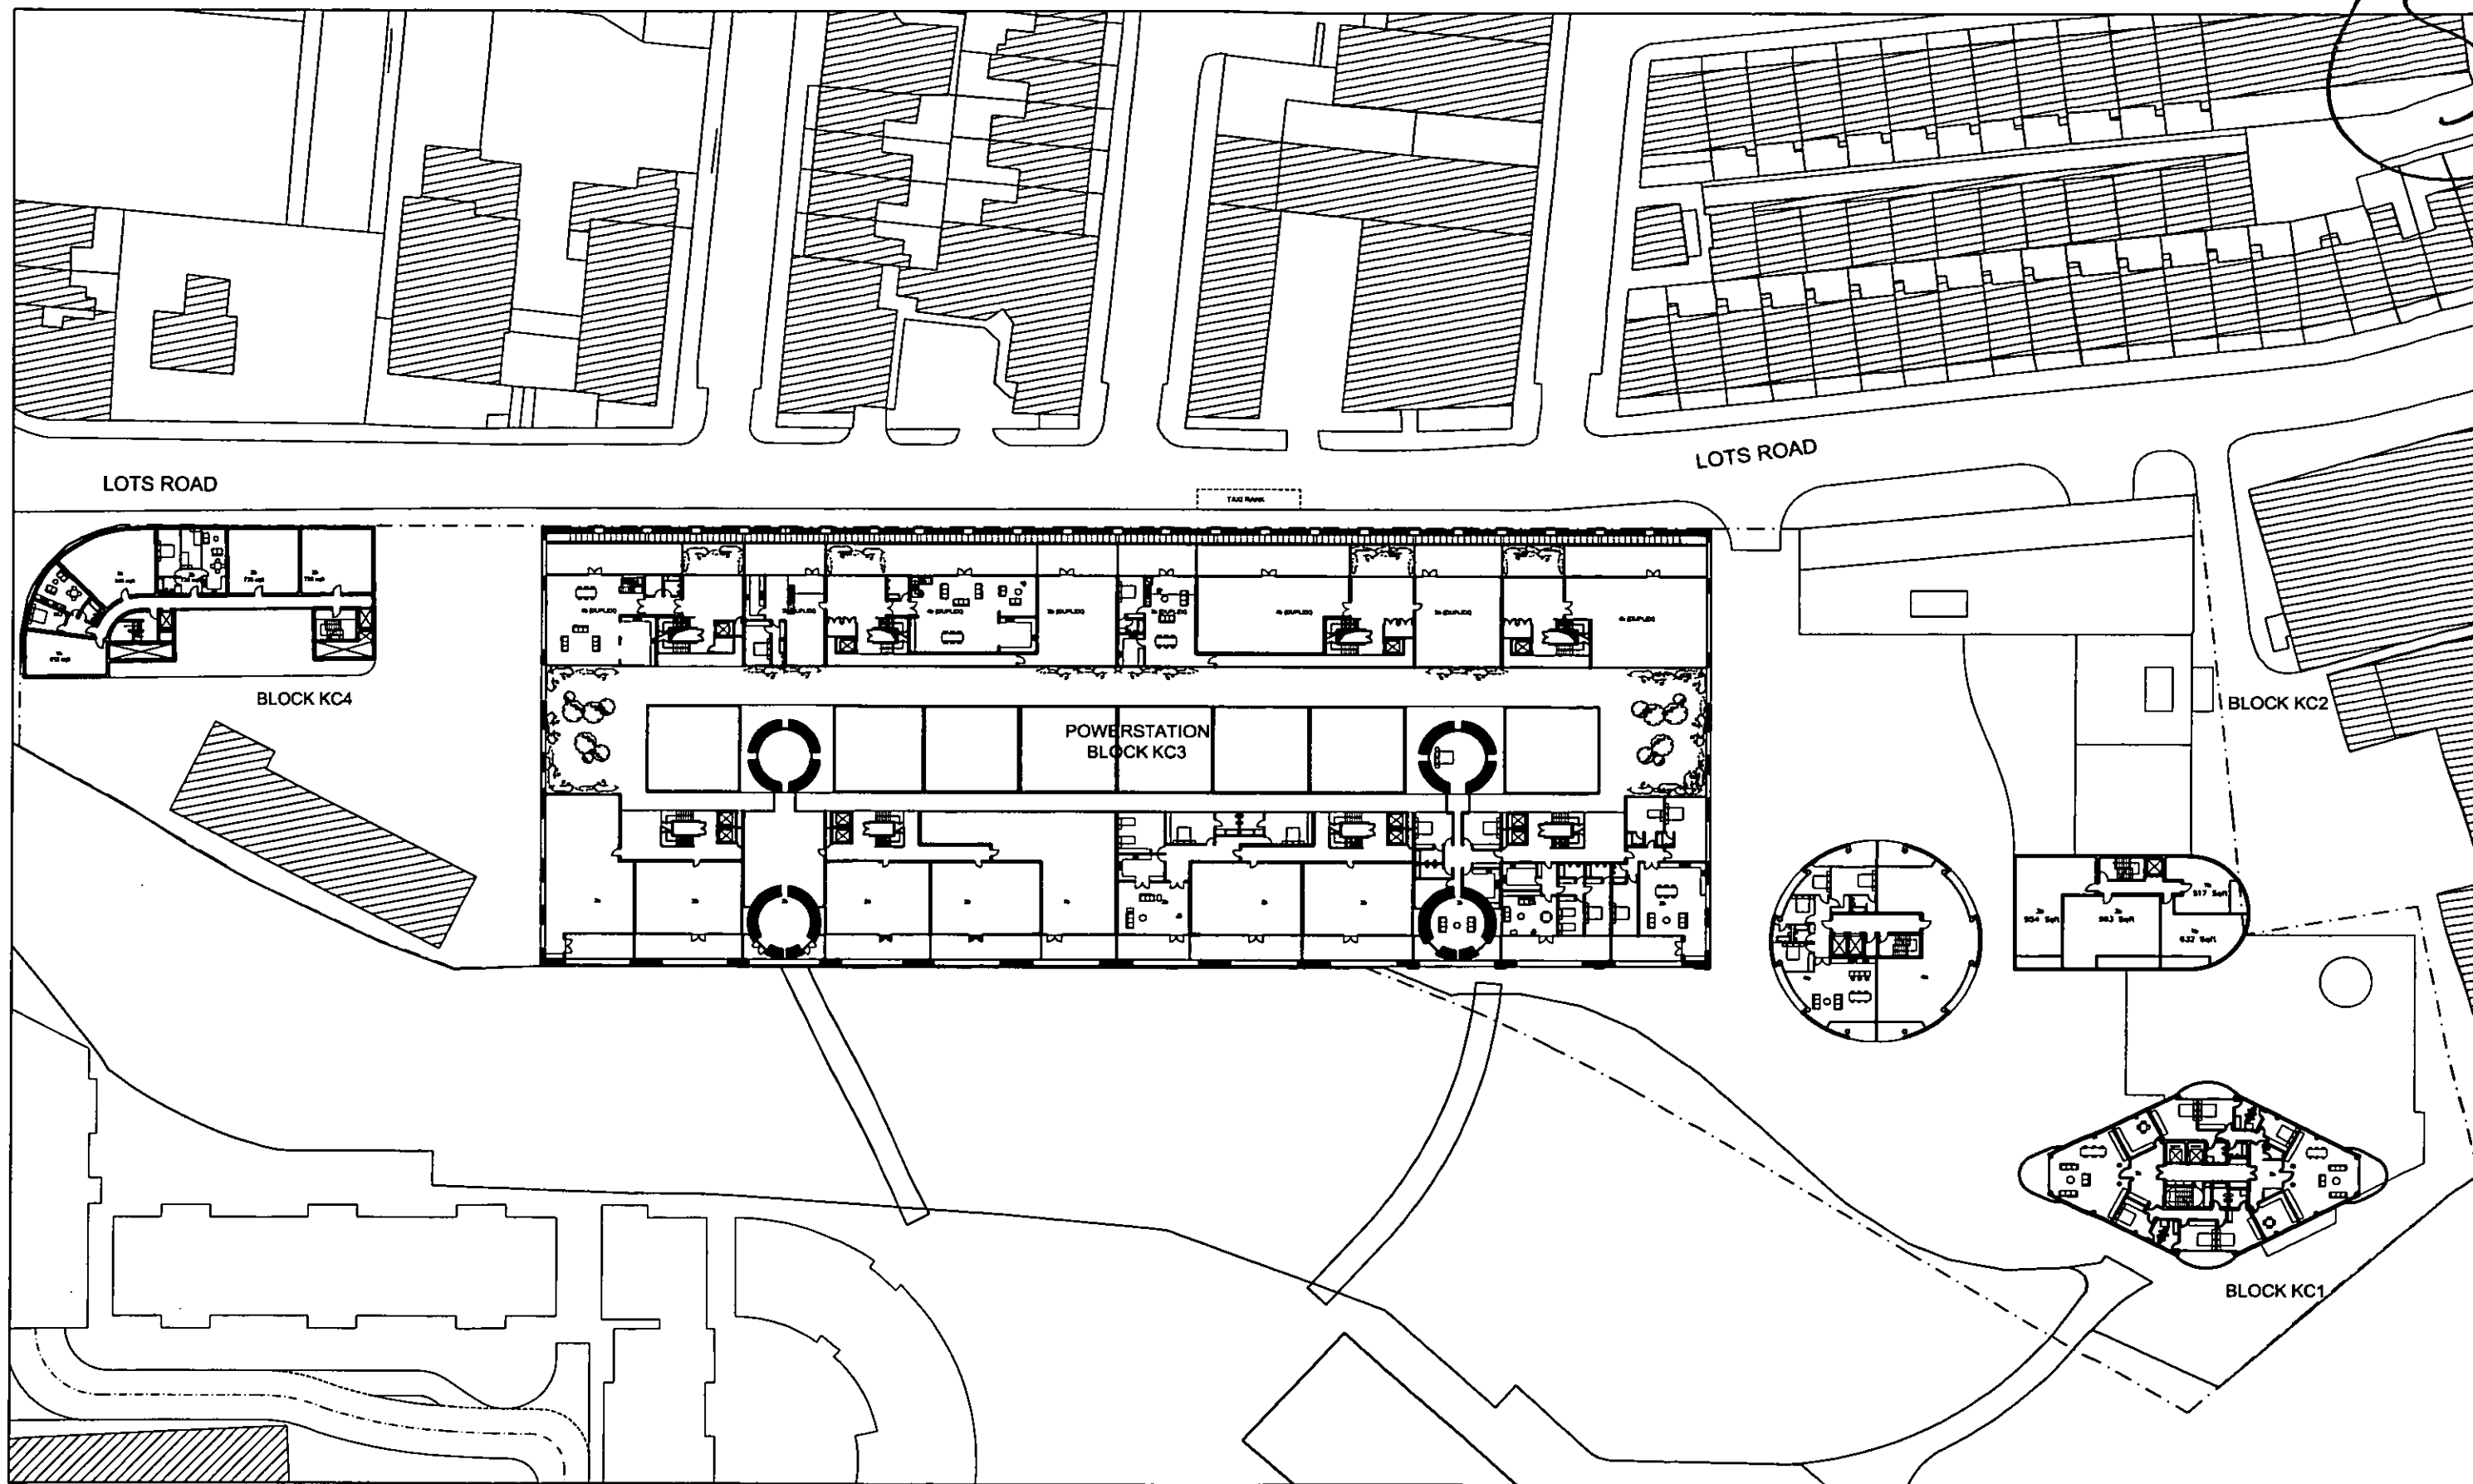


LOTS ROAD POWERSTATION AND LAND AT THAMES AVENUE DEVELOPMENT

PLAN: KC LEVEL 7
DECEMBER 2002

CIRCADIAN Ltd.

SCALE 1/250 @ A0
LRTW4/PA/05-011-A



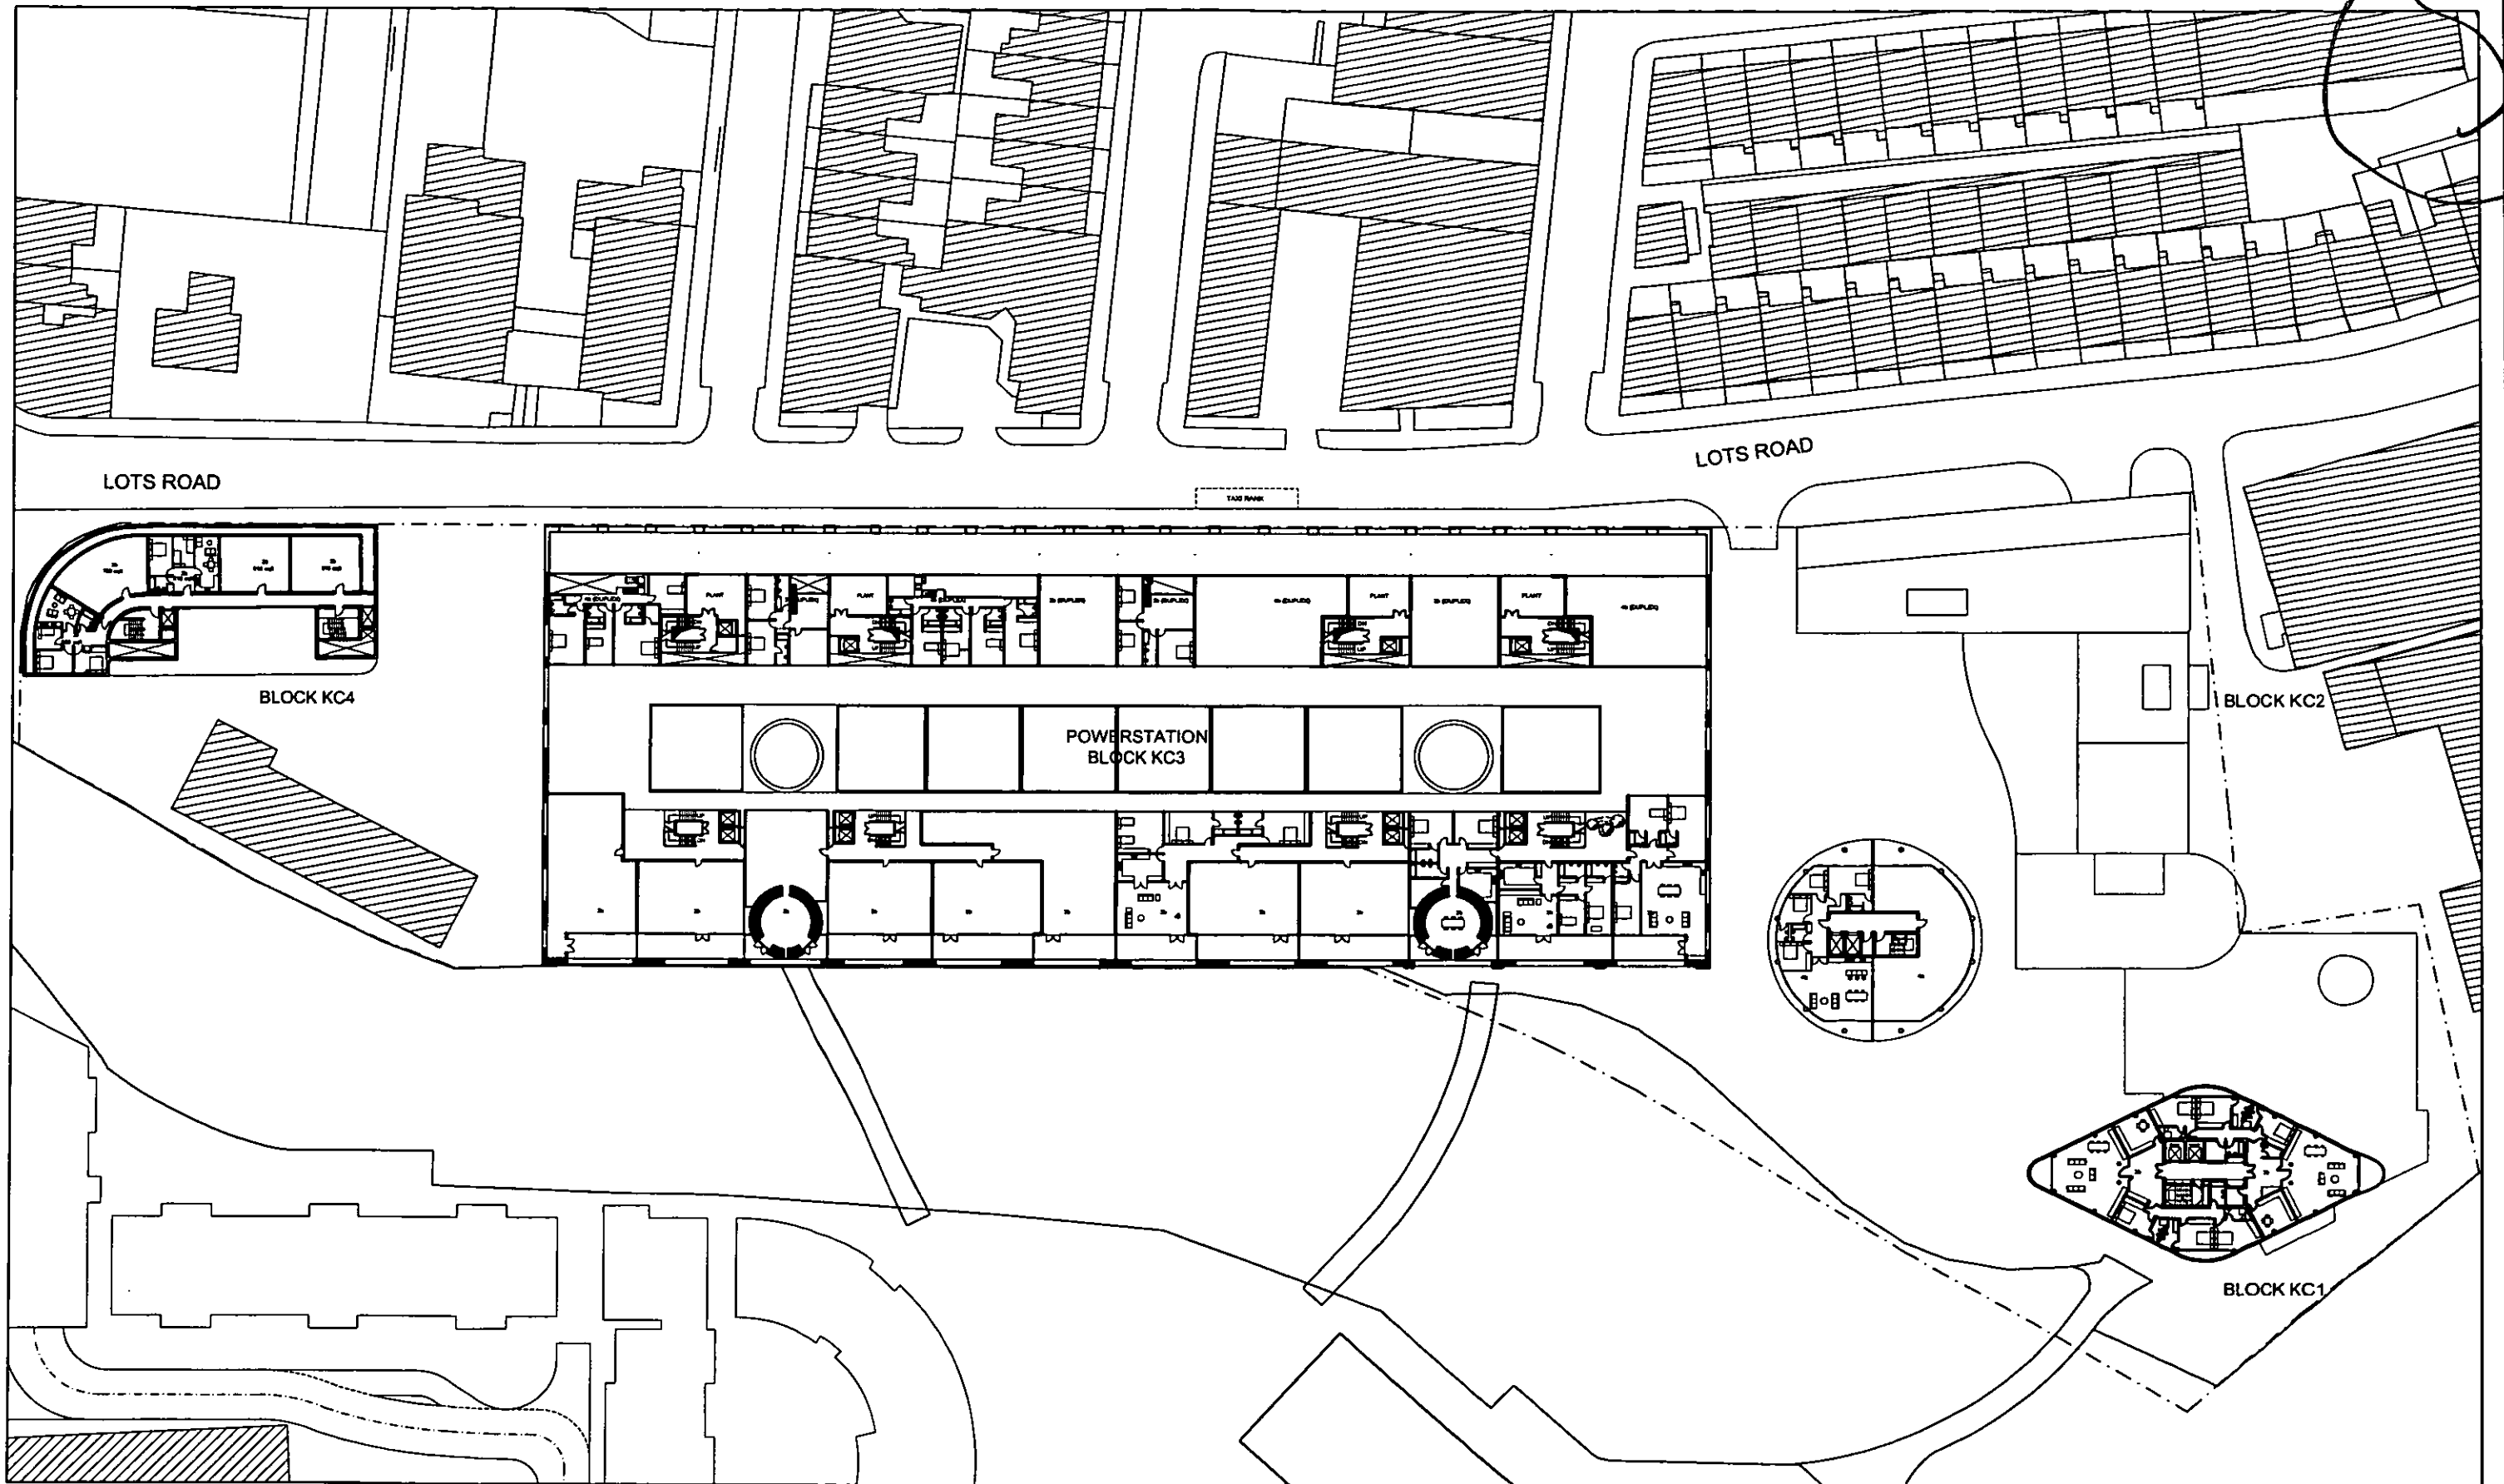

LOTS ROAD POWERSTATION AND LAND AT THAMES AVENUE DEVELOPMENT



59

LOTS ROAD POWERSTATION AND LAND AT THAMES AVENUE DEVELOPMENT

PLAN: KC LEVEL 9
DECEMBER 2002

SCALE 1/250 @ A0
LRTW4/PA/05-013-A




LOTS ROAD POWERSTATION AND LAND AT THAMES AVENUE DEVELOPMENT

PLAN: KC LEVEL 10
DECEMBER 2002

CIRCADIAN Ltd.

SCALE 1/250 @ A0
LRTW4/PA/05-014-A



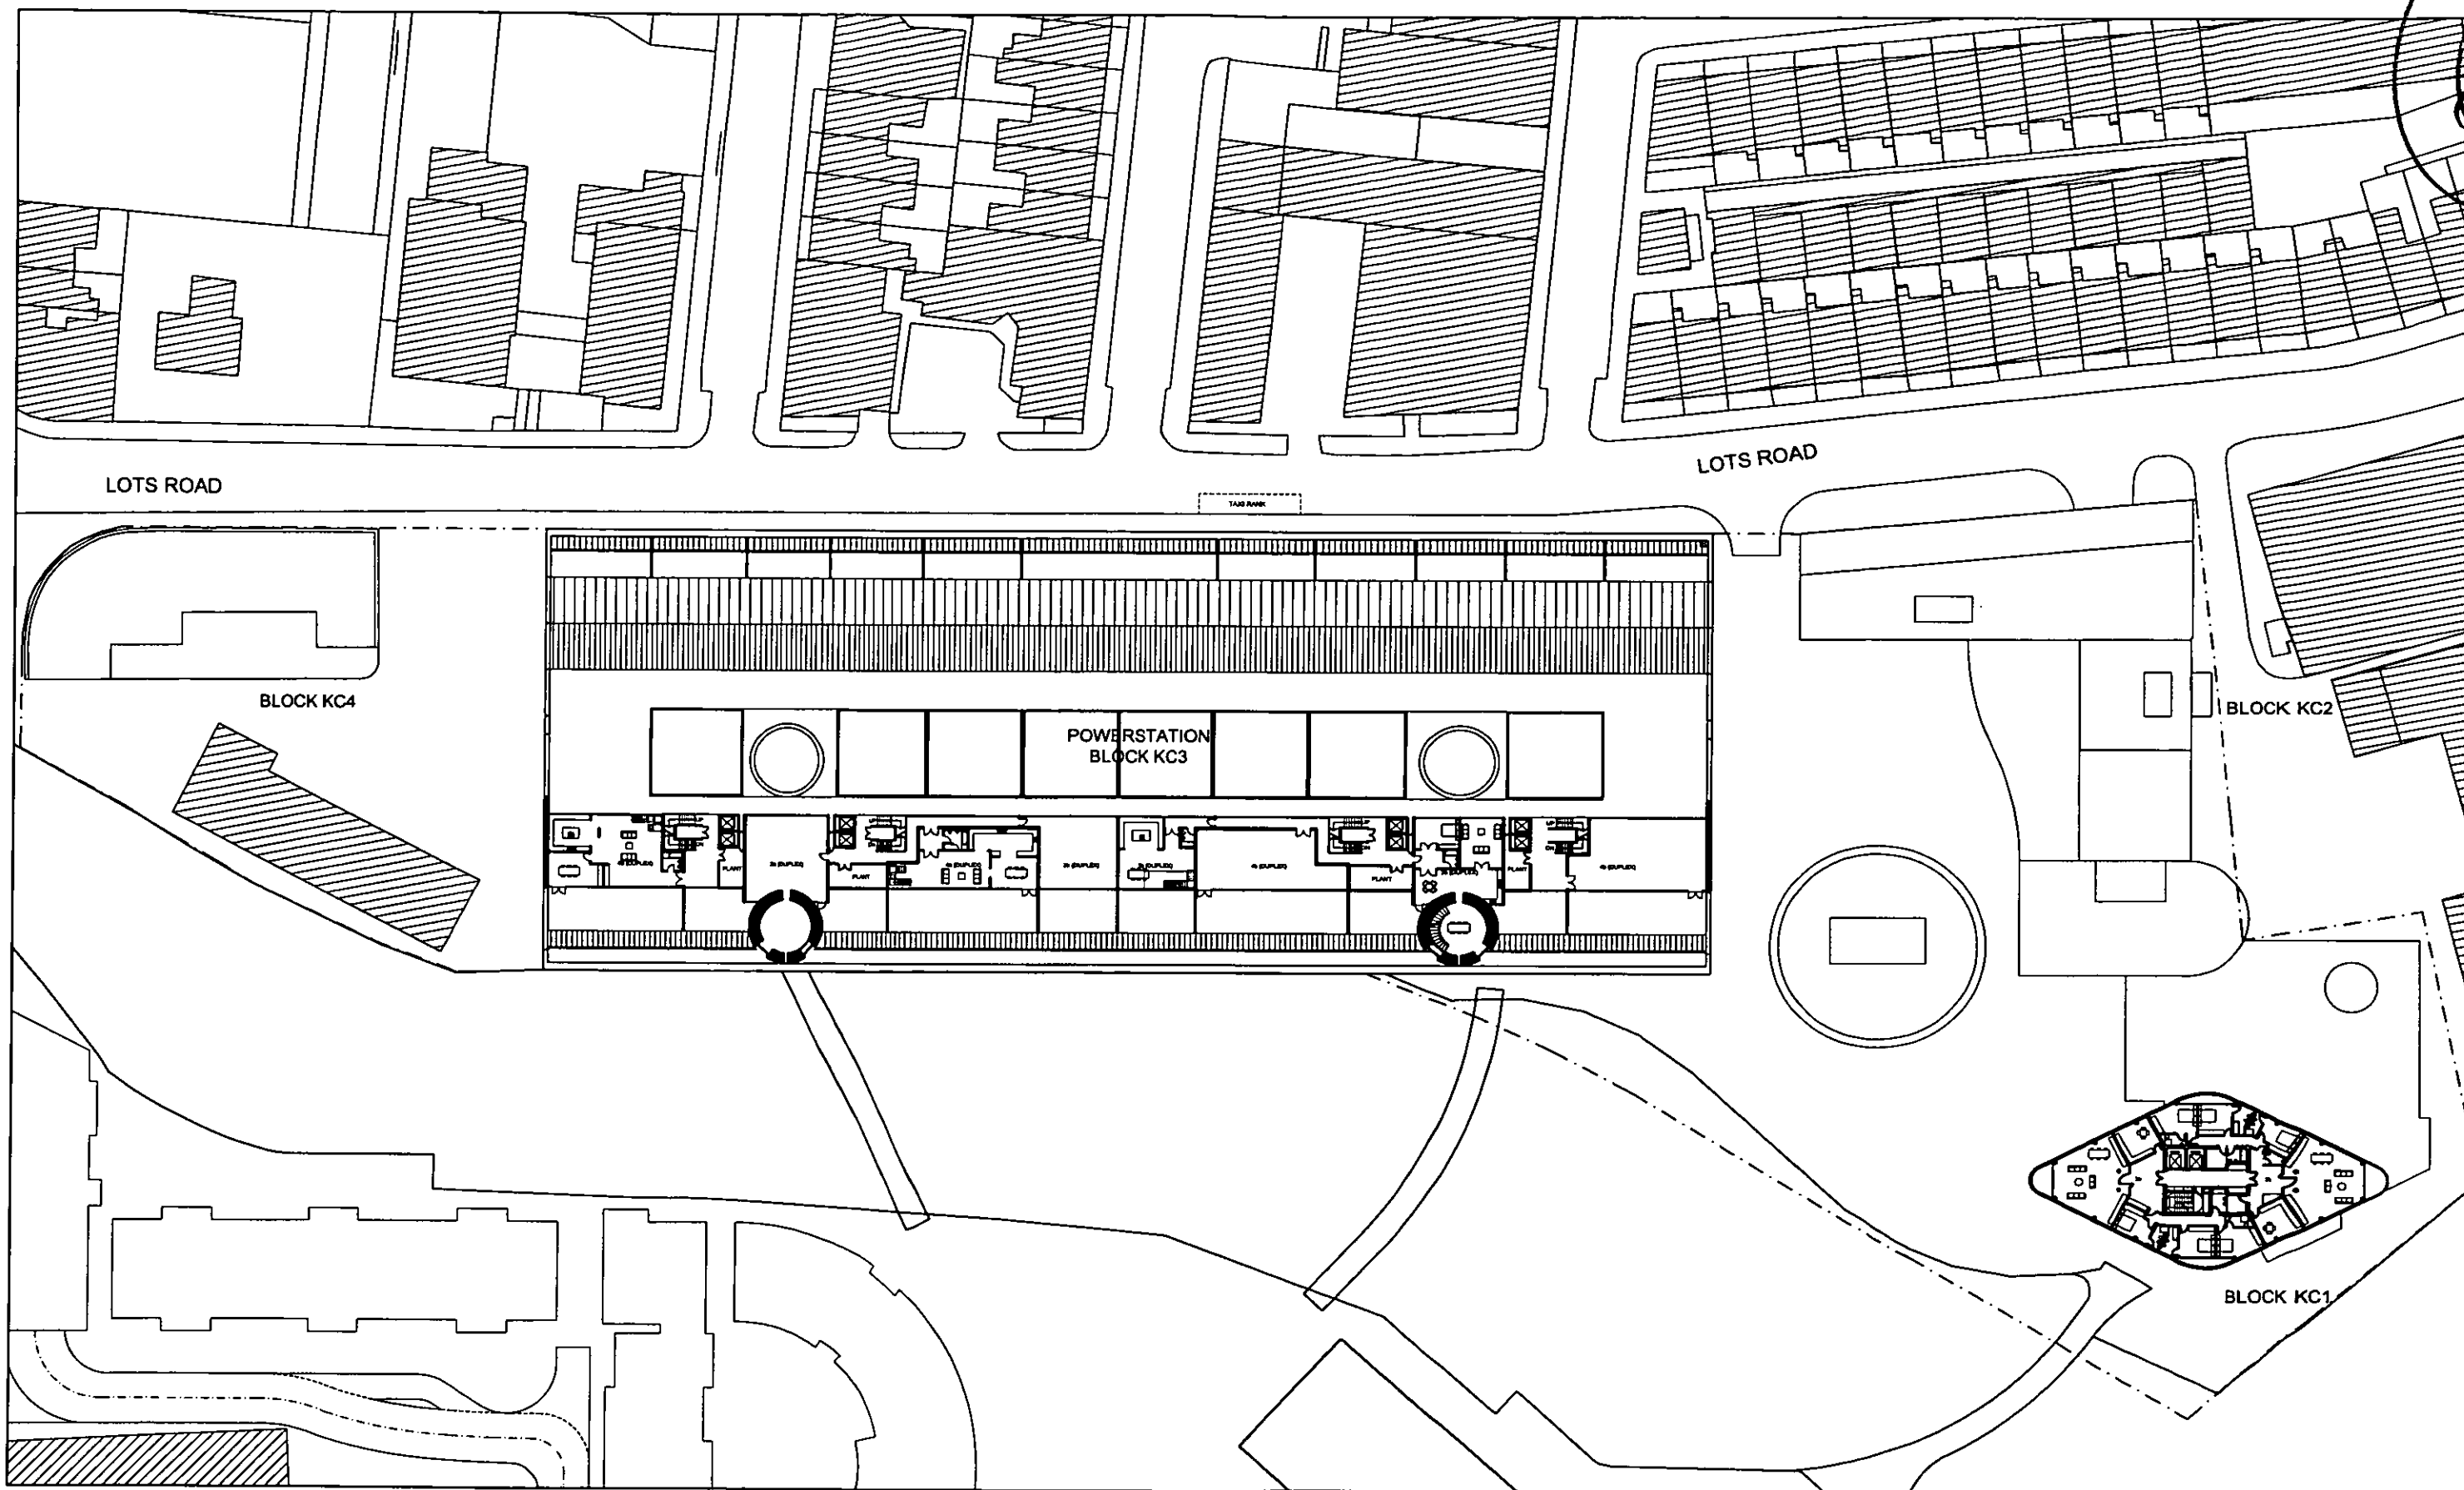

LOTS ROAD POWERSTATION AND LAND AT THAMES AVENUE DEVELOPMENT

CIRCADIAN Ltd.

PLAN: KC LEVEL 11
DECEMBER 2002

SCALE 1/250 @ A0
LRTW4/PA/05-015-A



TRIST
**FARRELL
PARTNERS**



LOTS ROAD POWERSTATION AND LAND AT THAMES AVENUE DEVELOPMENT