

**ROYAL BOROUGH
OF
KENSINGTON & CHELSEA**


DOCUMENT SEPARATOR

DOCUMENT TYPE:

SUPERSEDED DRAWINGS




SUP

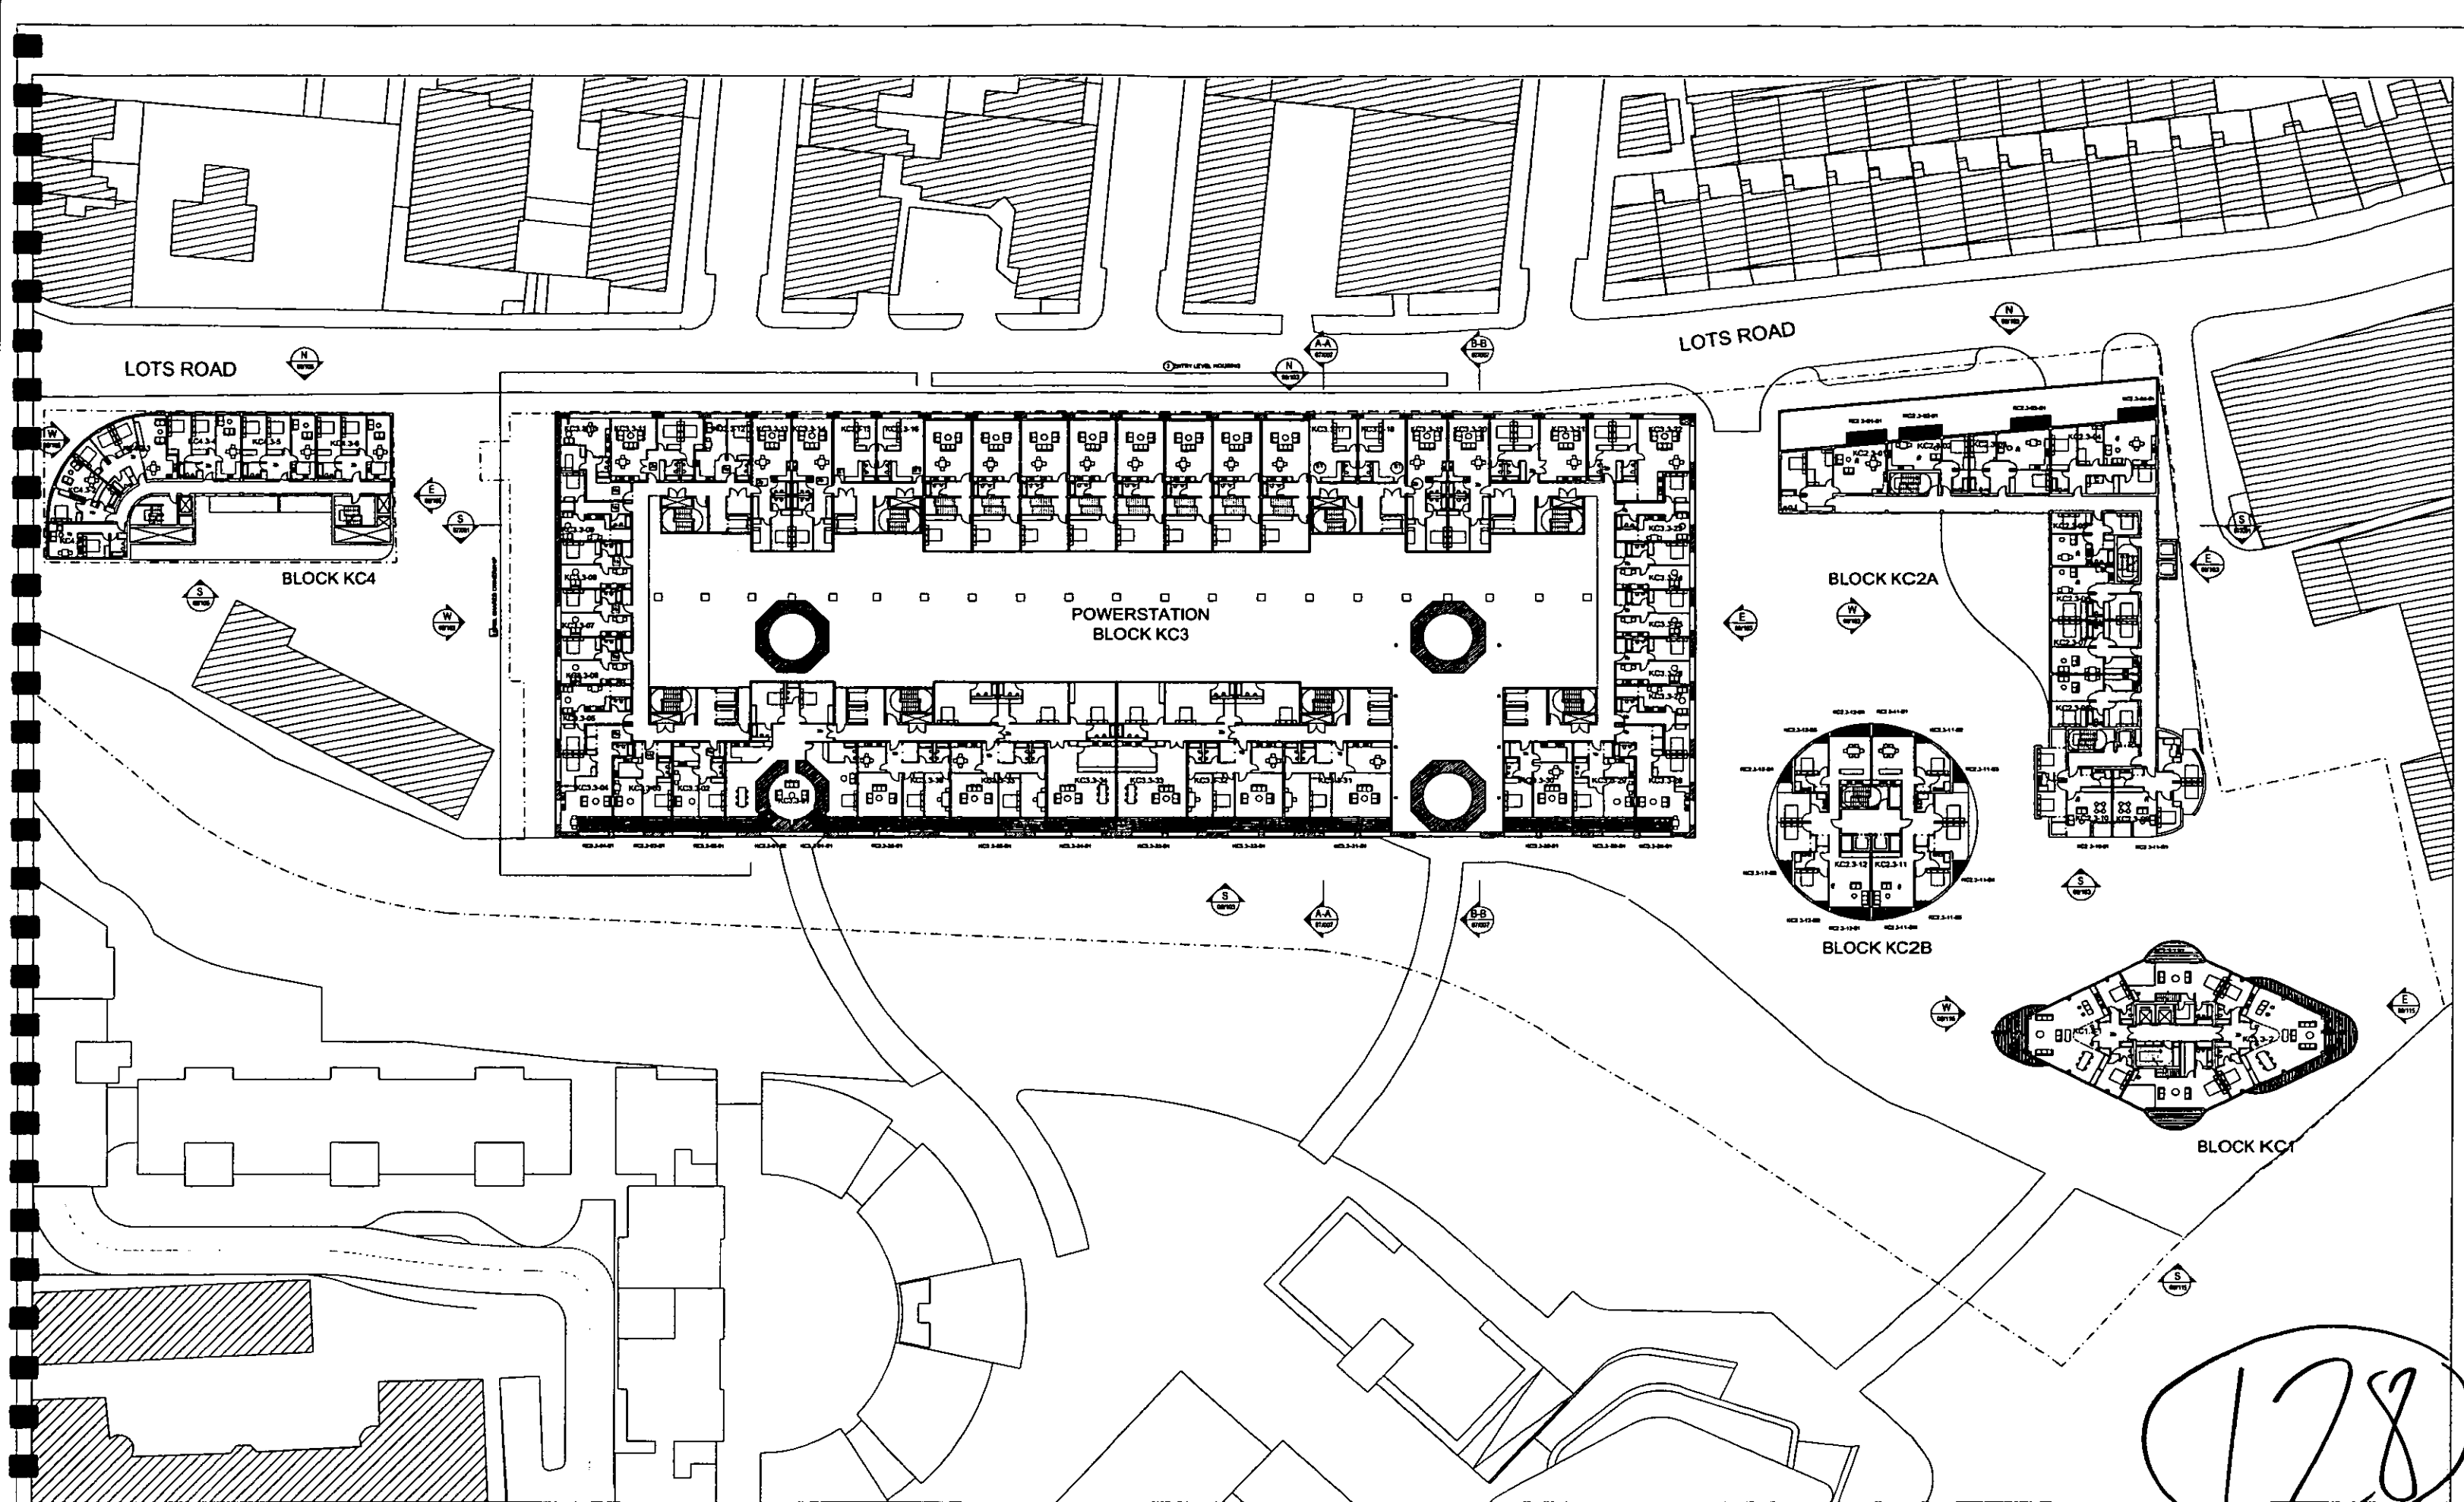

LOTS ROAD POWERSTATION AND LAND AT THAMES AVENUE DEVELOPMENT

PLAN: KC LEVEL 3
OCTOBER 2004

128

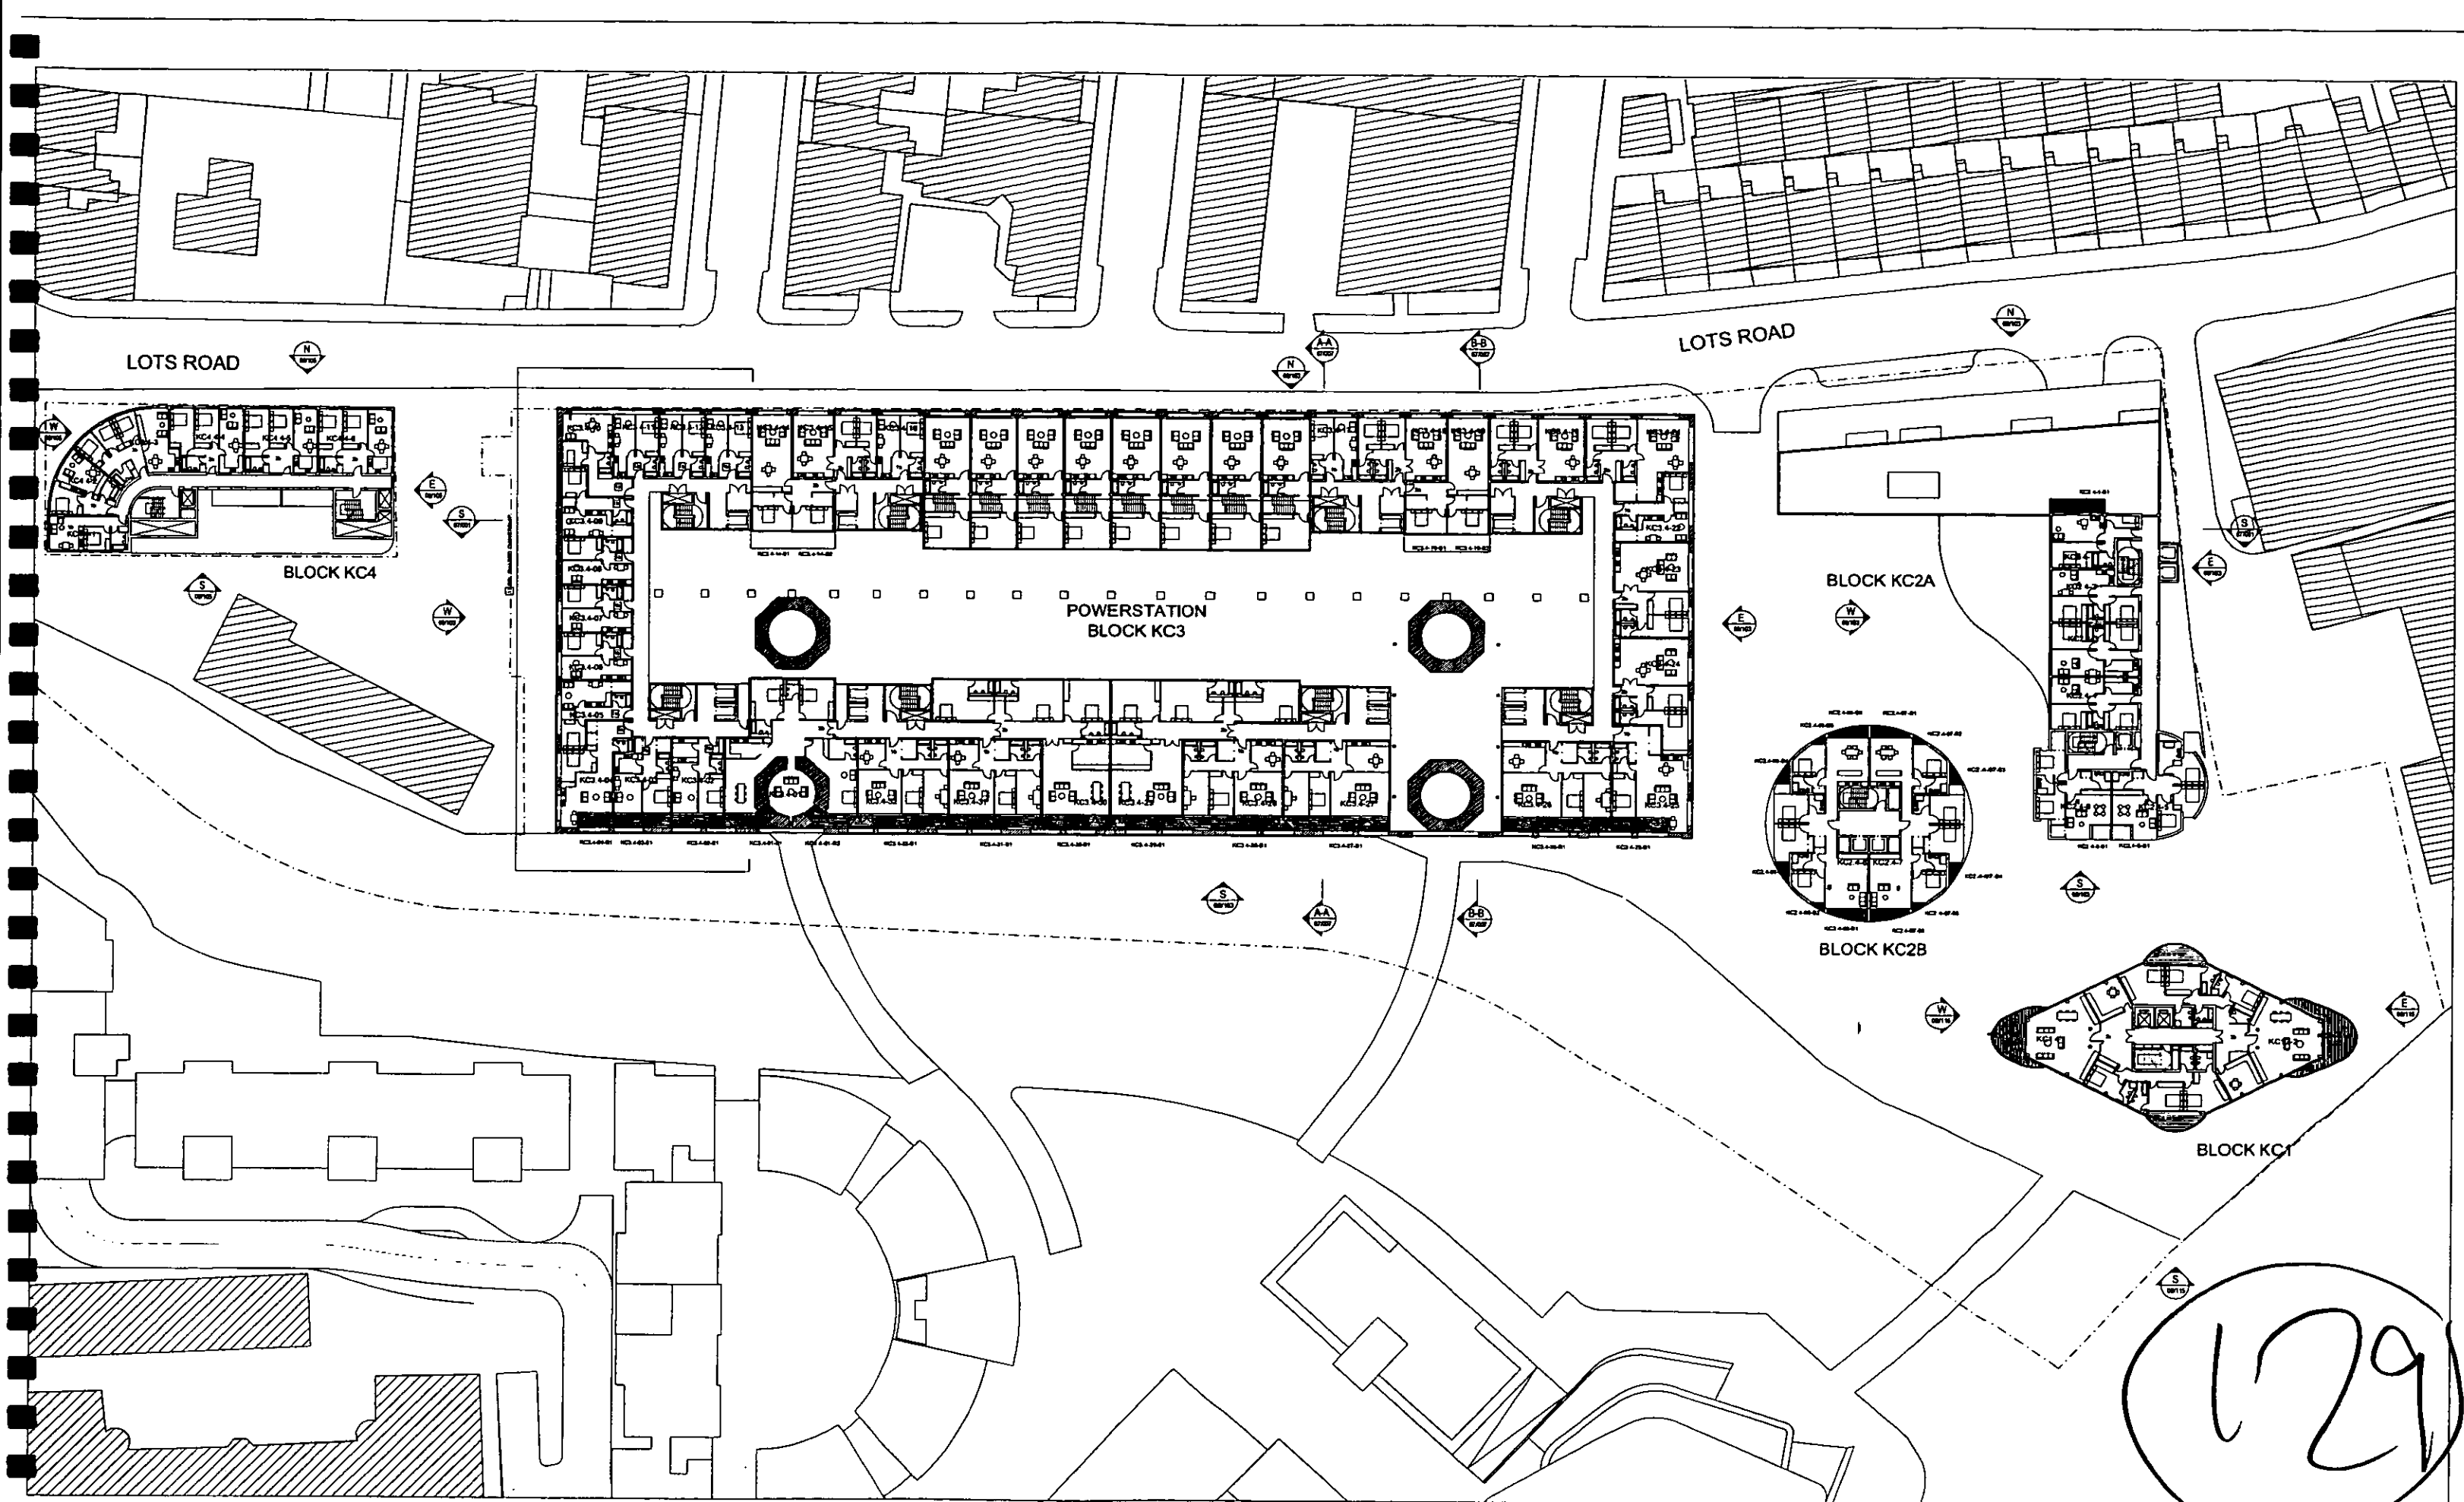


129

LOTS ROAD POWERSTATION AND LAND AT THAMES AVENUE DEVELOPMENT

PLAN: KC LEVEL 4
OCTOBER 2004


SCALE 1/250@ A0
LRTW-4/PA/05-008-G

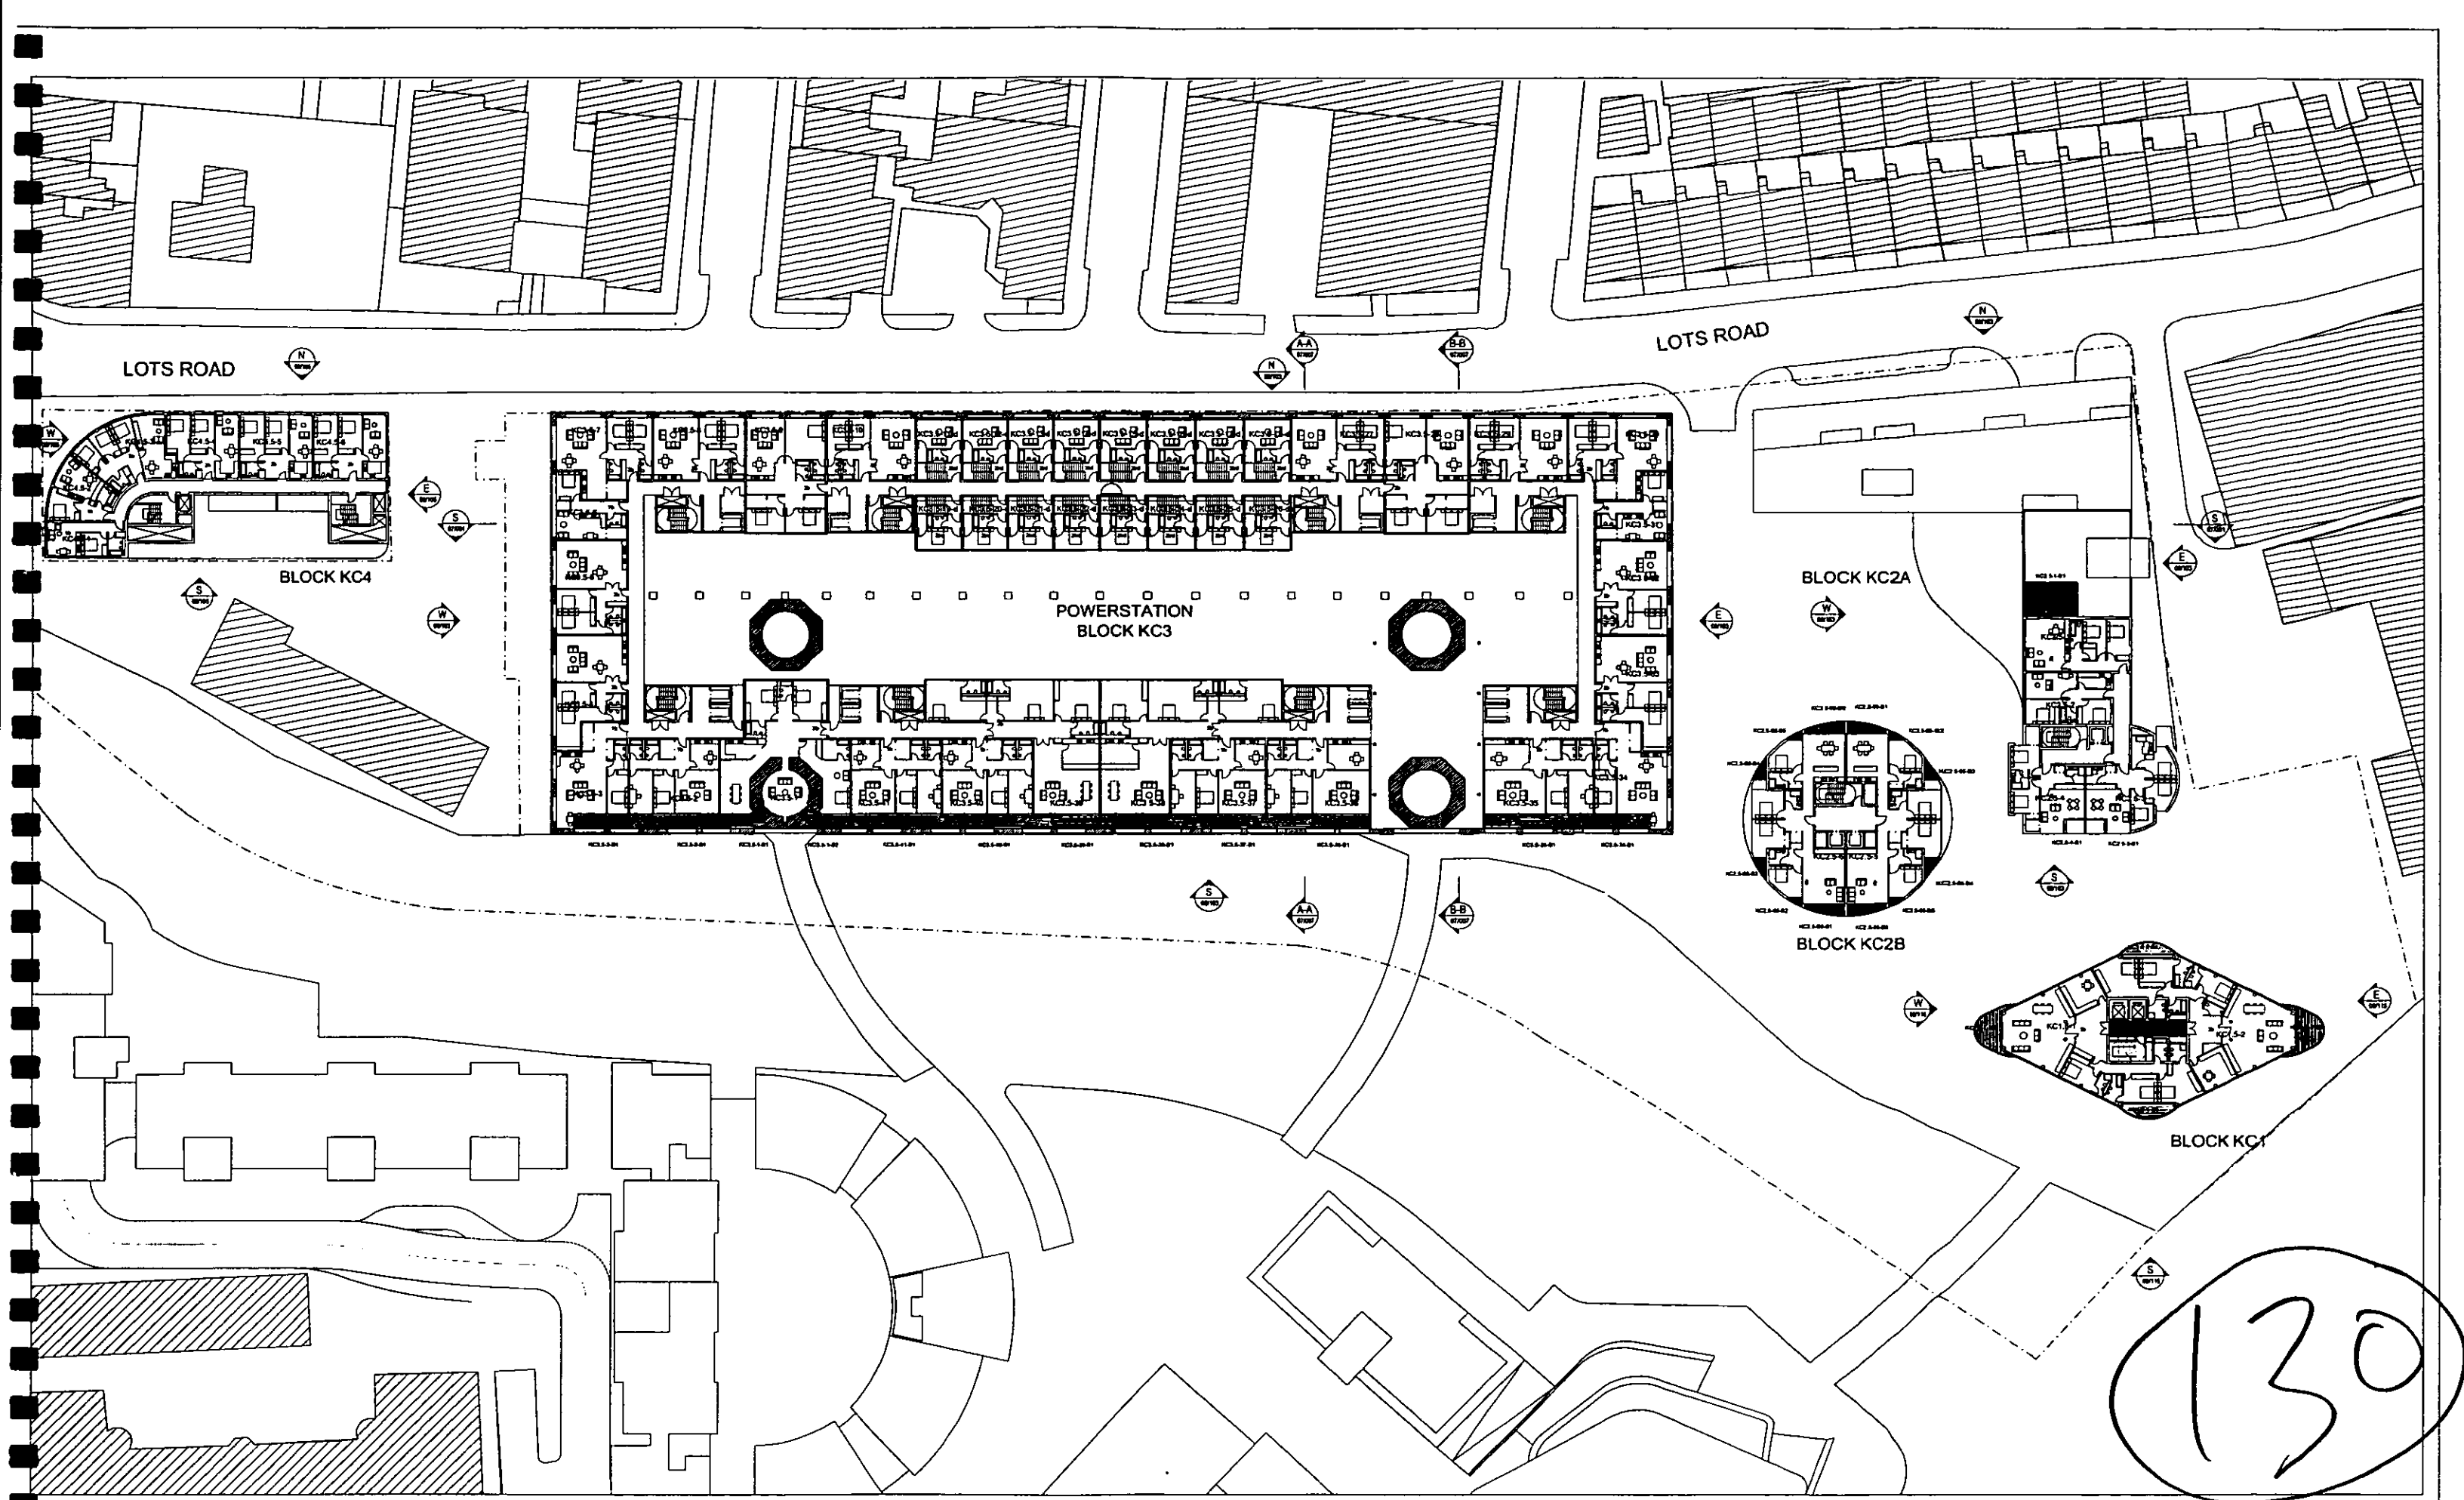

LOTS ROAD POWERSTATION AND LAND AT THAMES AVENUE DEVELOPMENT

PLAN: KC LEVEL 5
OCTOBER 2004

SCALE 1/250@ A0
LRTW-4/PA/05-009-F

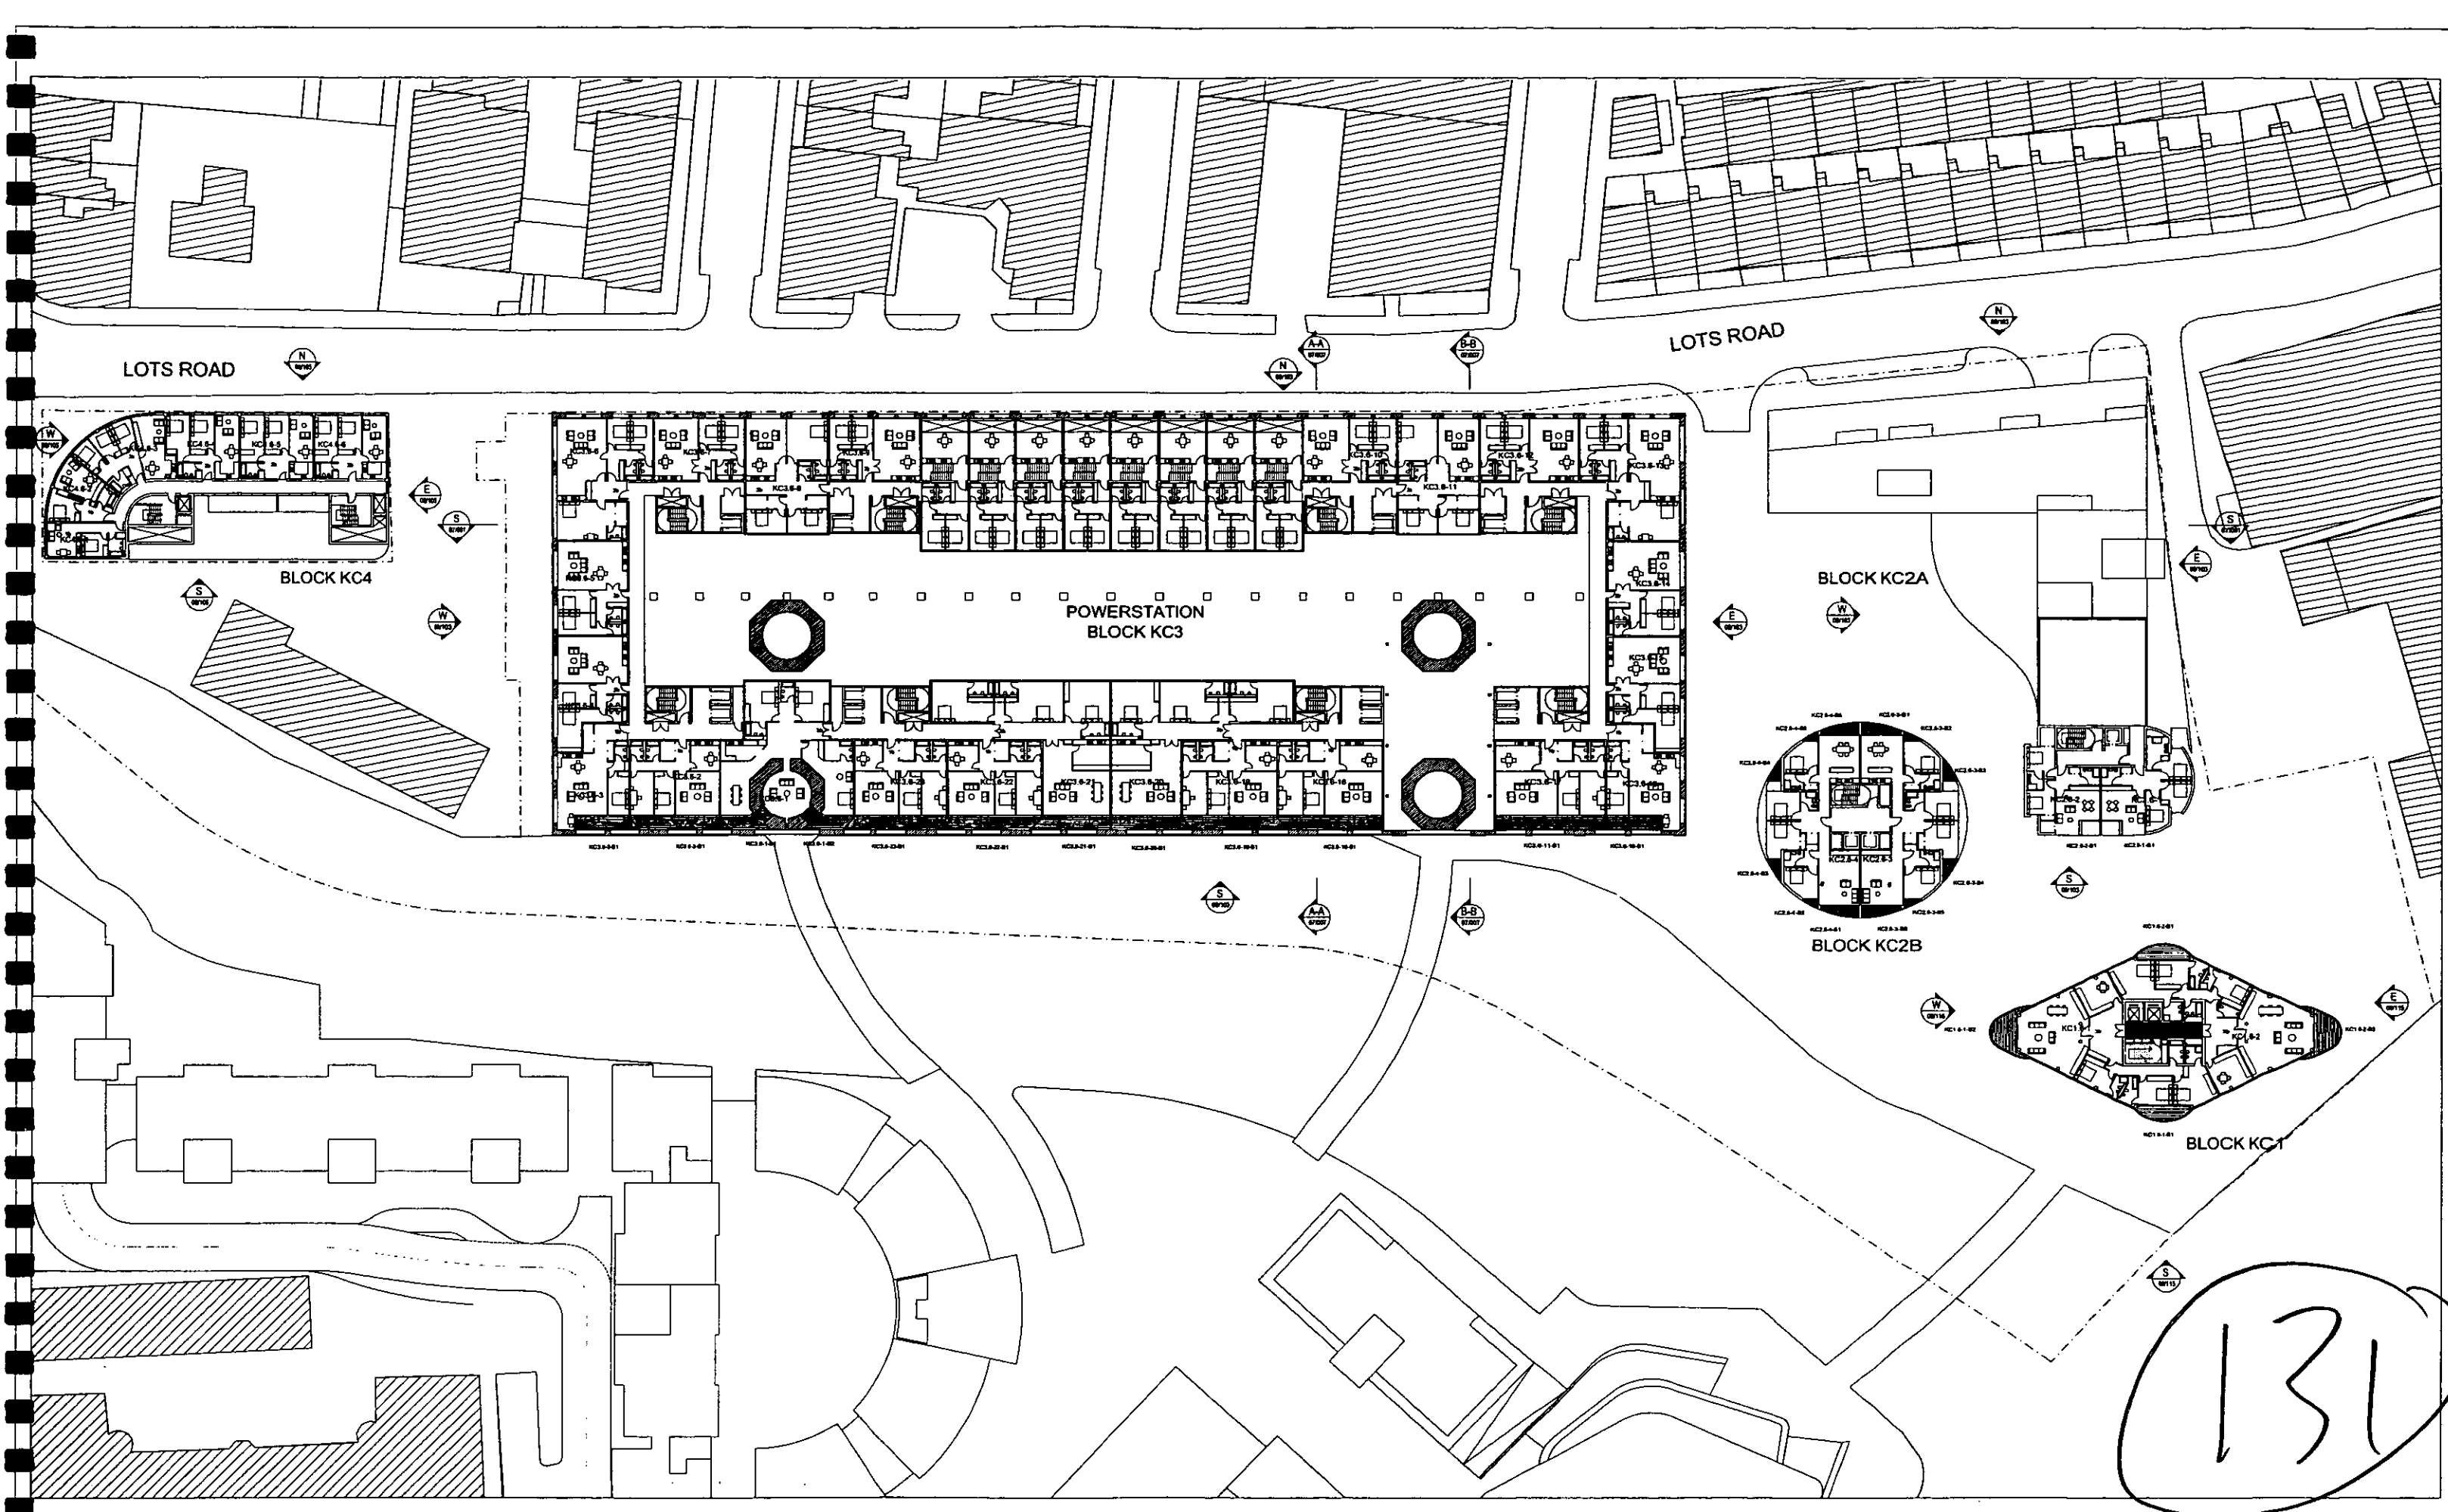


LOTS ROAD POWERSTATION AND LAND AT THAMES AVENUE DEVELOPMENT

PLAN: KC LEVEL 6
OCTOBER 2004


SCALE 1/250@ A0
LRTW-4/PA/05-010-F



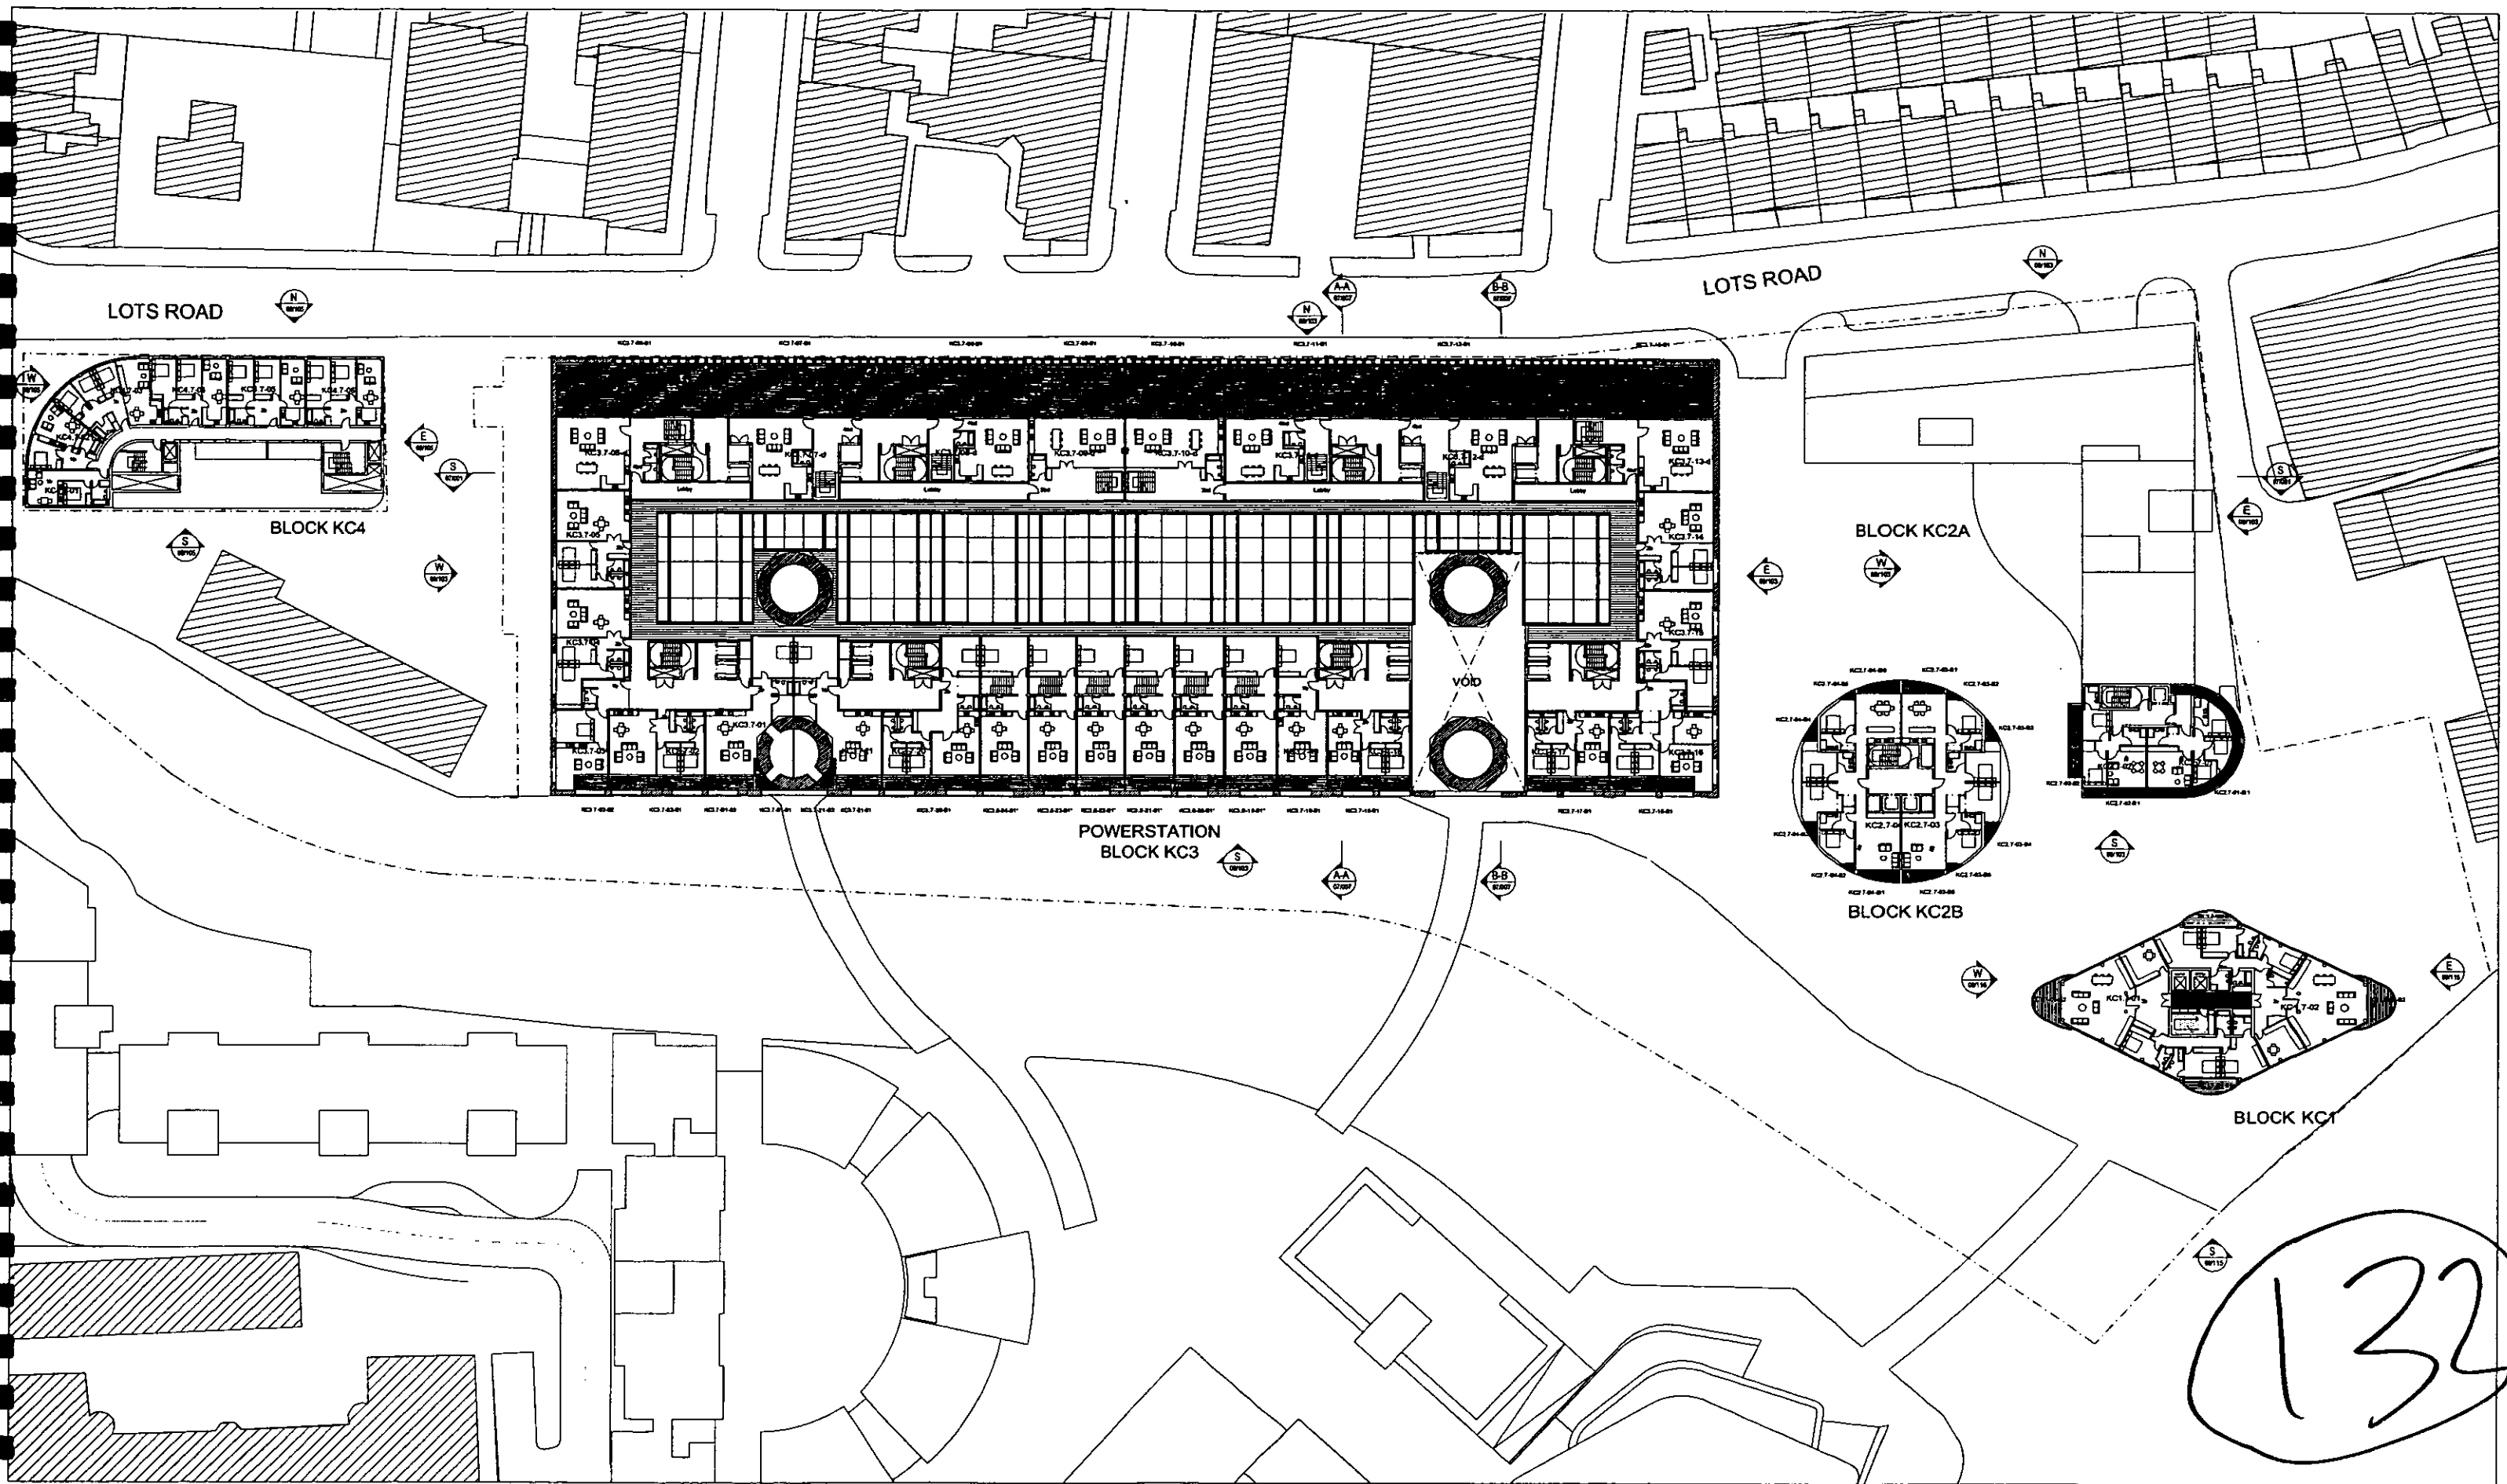

LOTS ROAD POWERSTATION AND LAND AT THAMES AVENUE DEVELOPMENT

PLAN: KC LEVEL 7
OCTOBER 2004

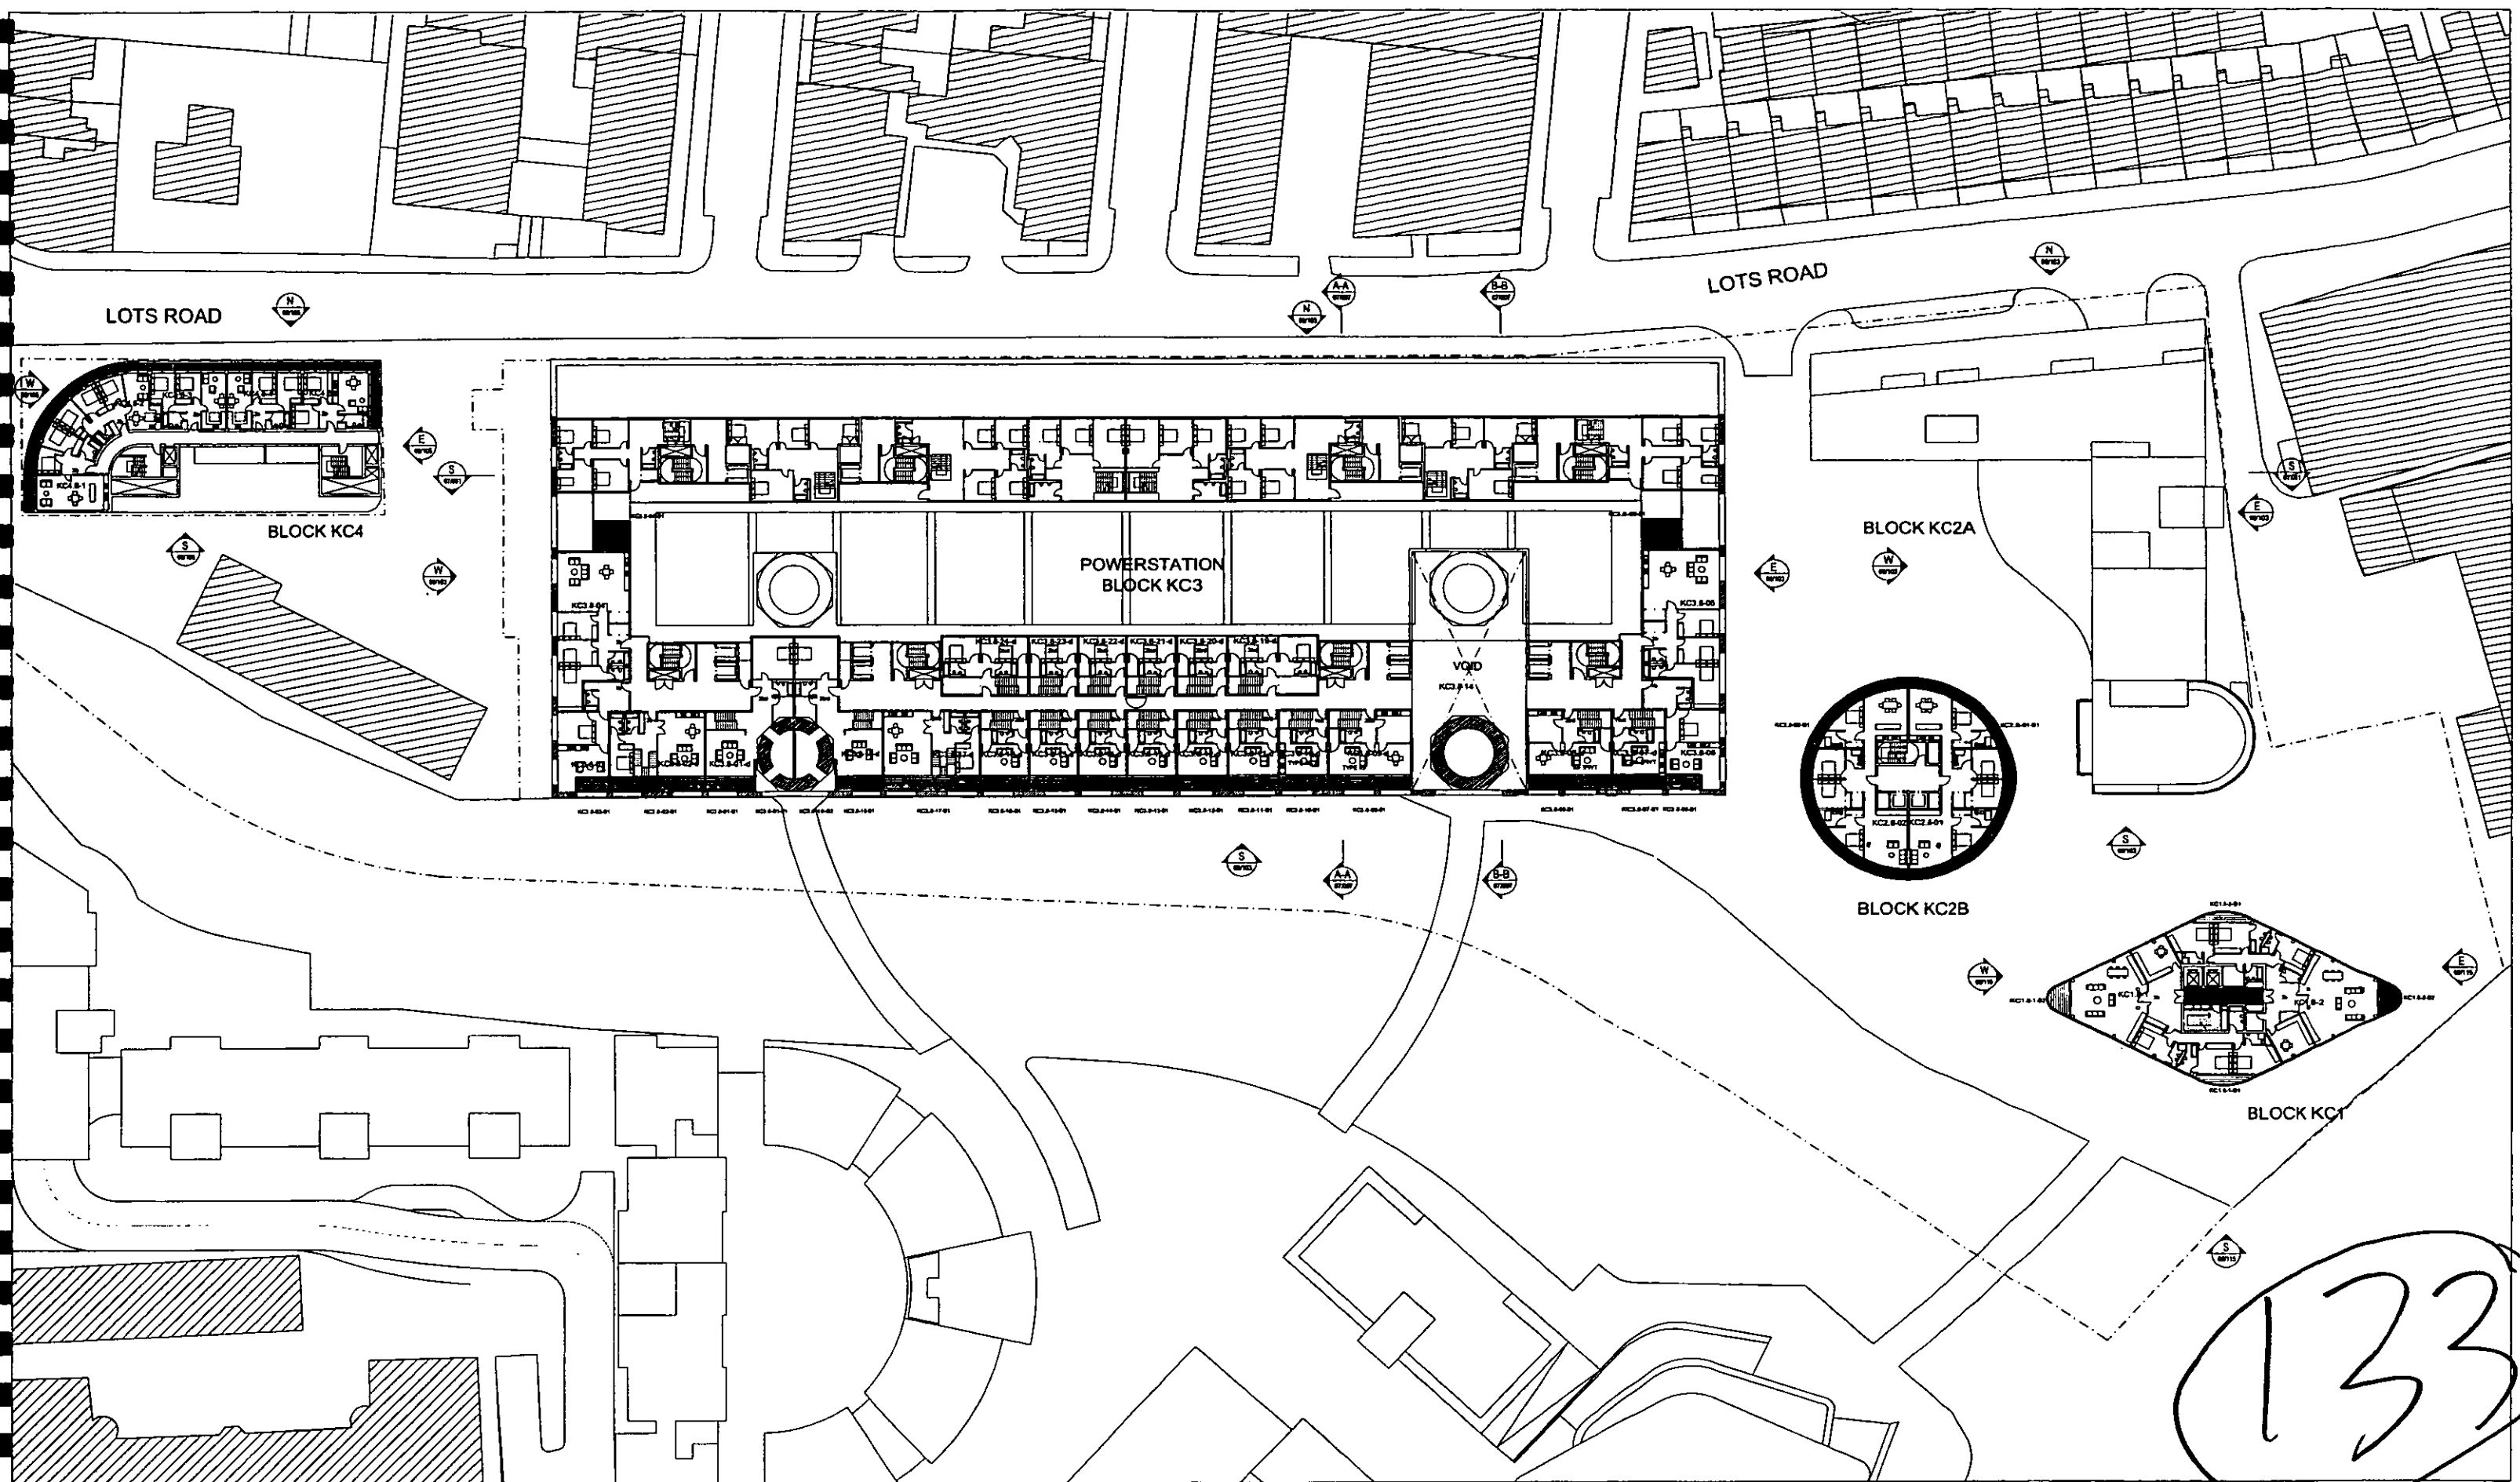

LOTS ROAD POWERSTATION AND LAND AT THAMES AVENUE DEVELOPMENT

PLAN: KC LEVEL 8
OCTOBER 2004

