



**ROYAL BOROUGH
OF
KENSINGTON & CHELSEA**


DOCUMENT SEPARATOR


DOCUMENT TYPE:


SUPERSEDED DRAWINGS 2

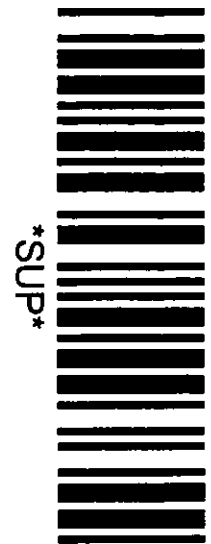


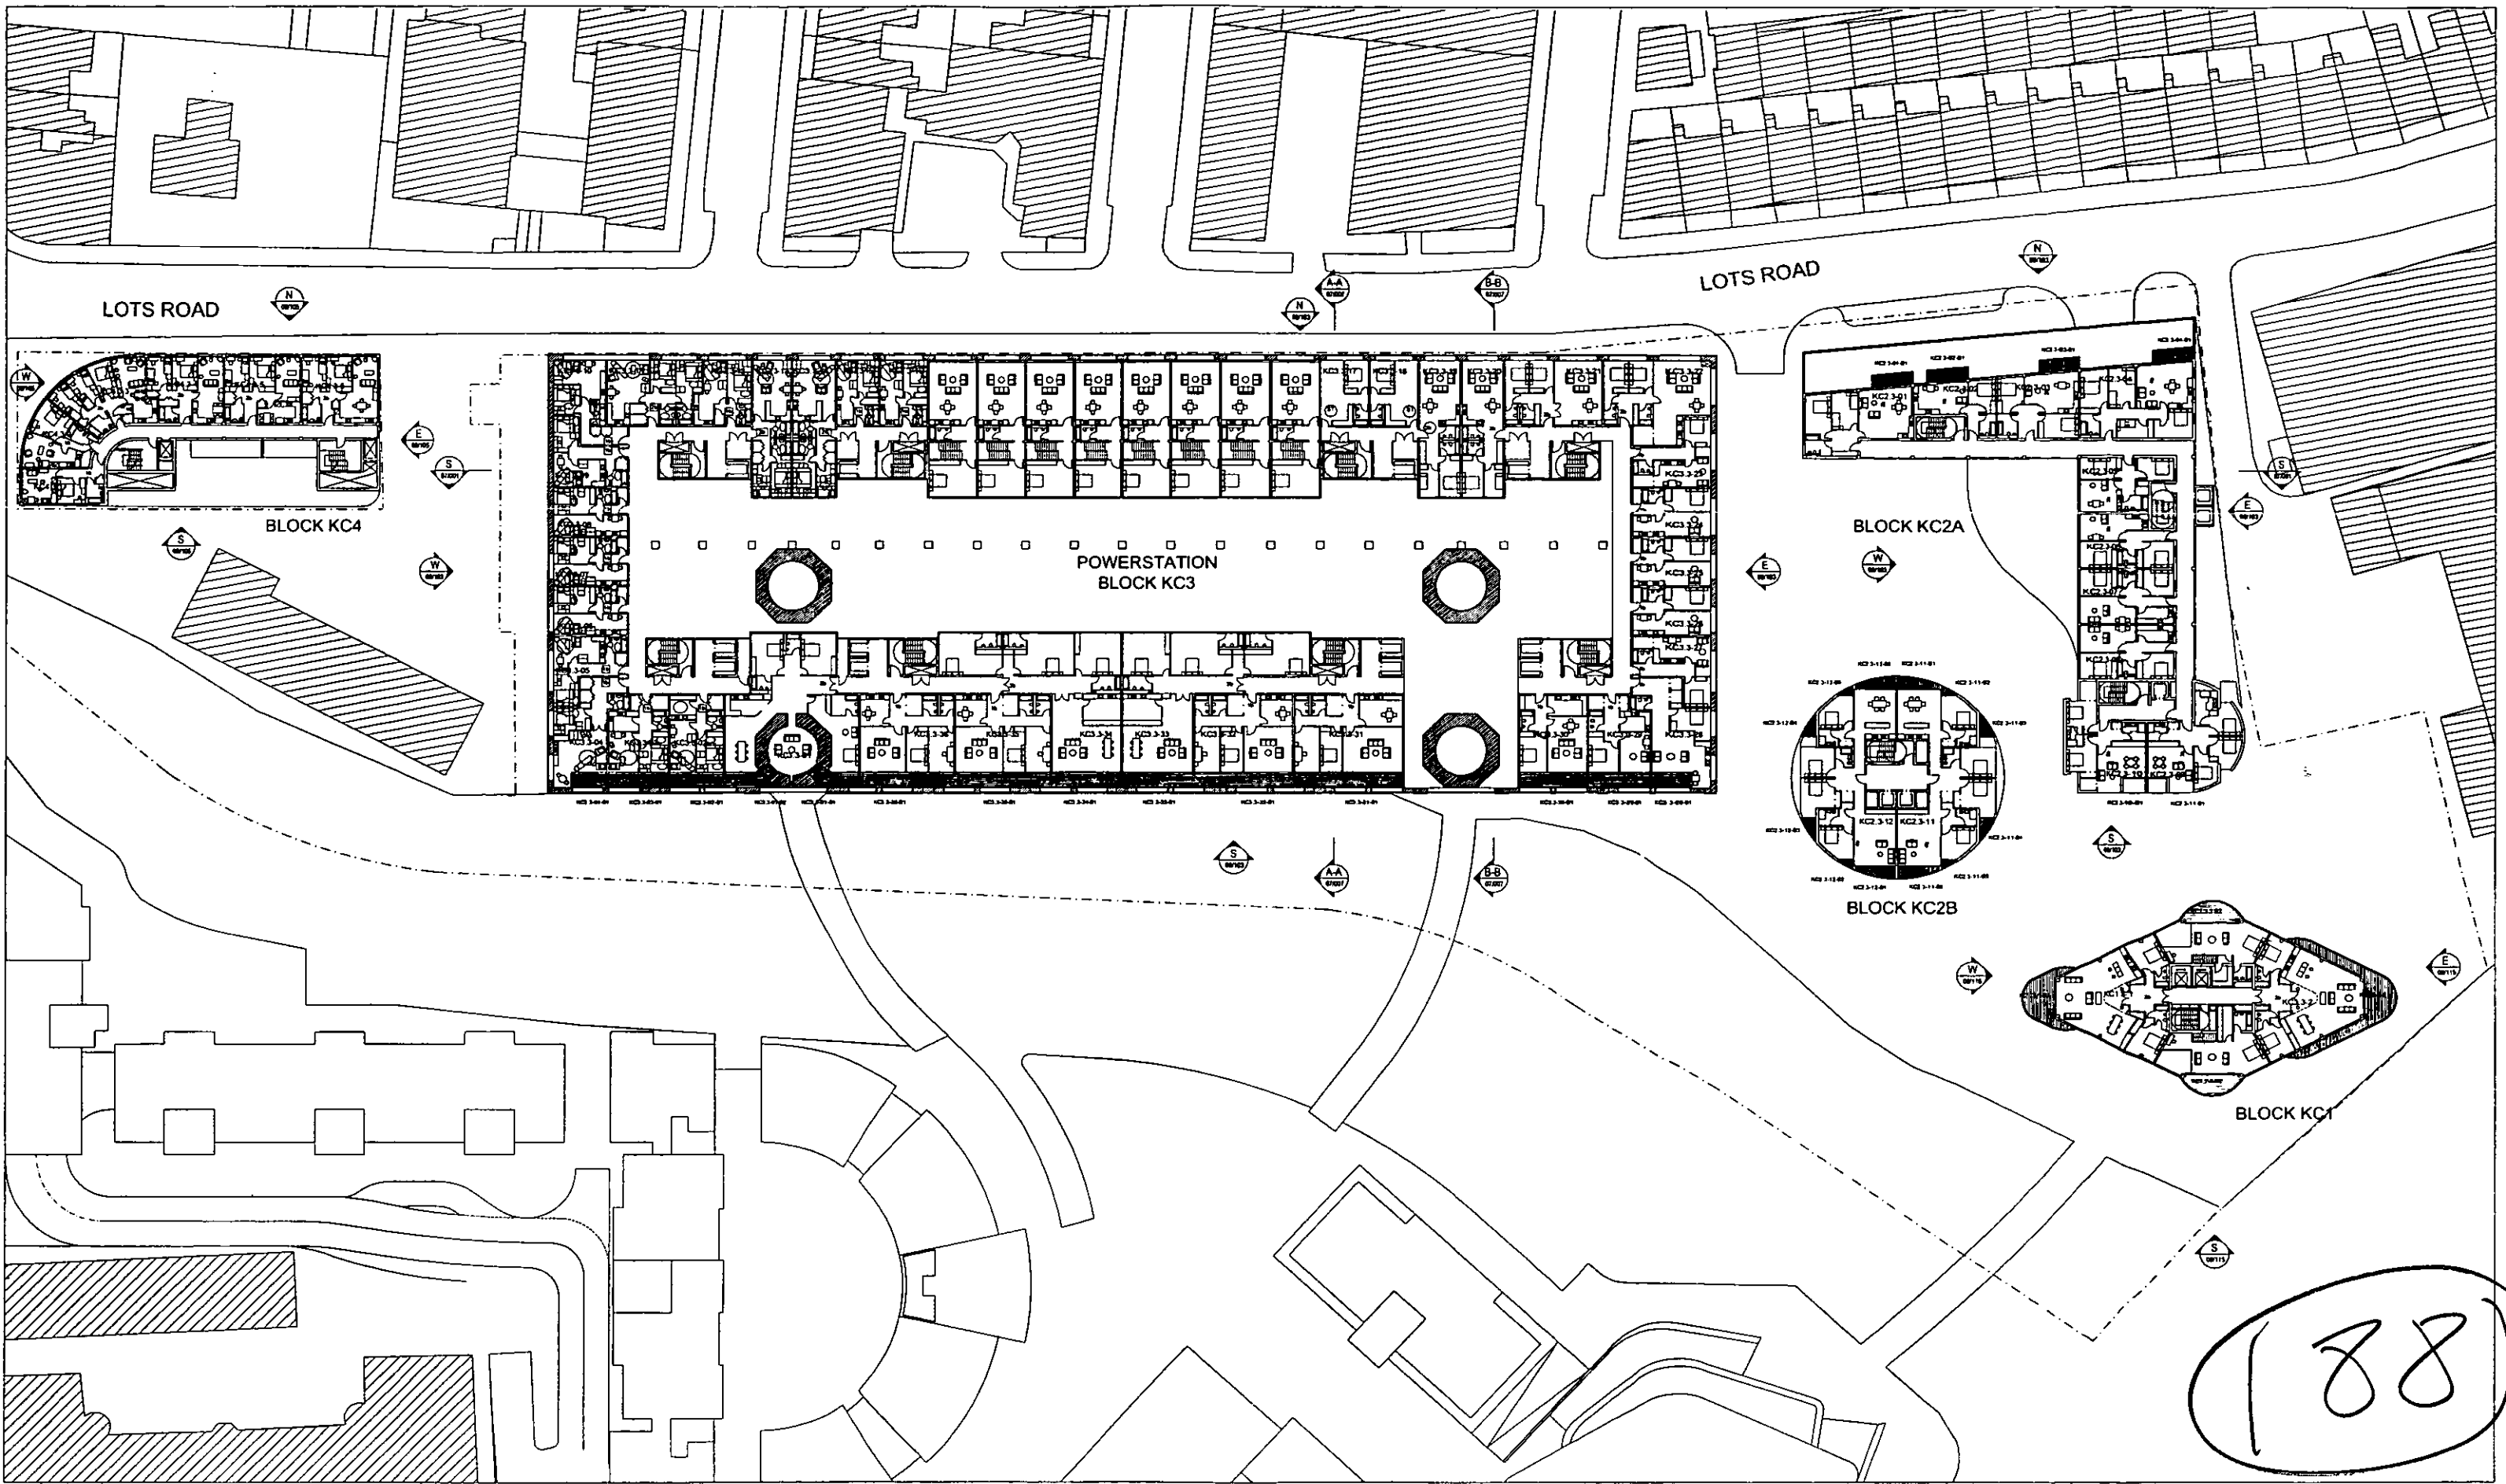

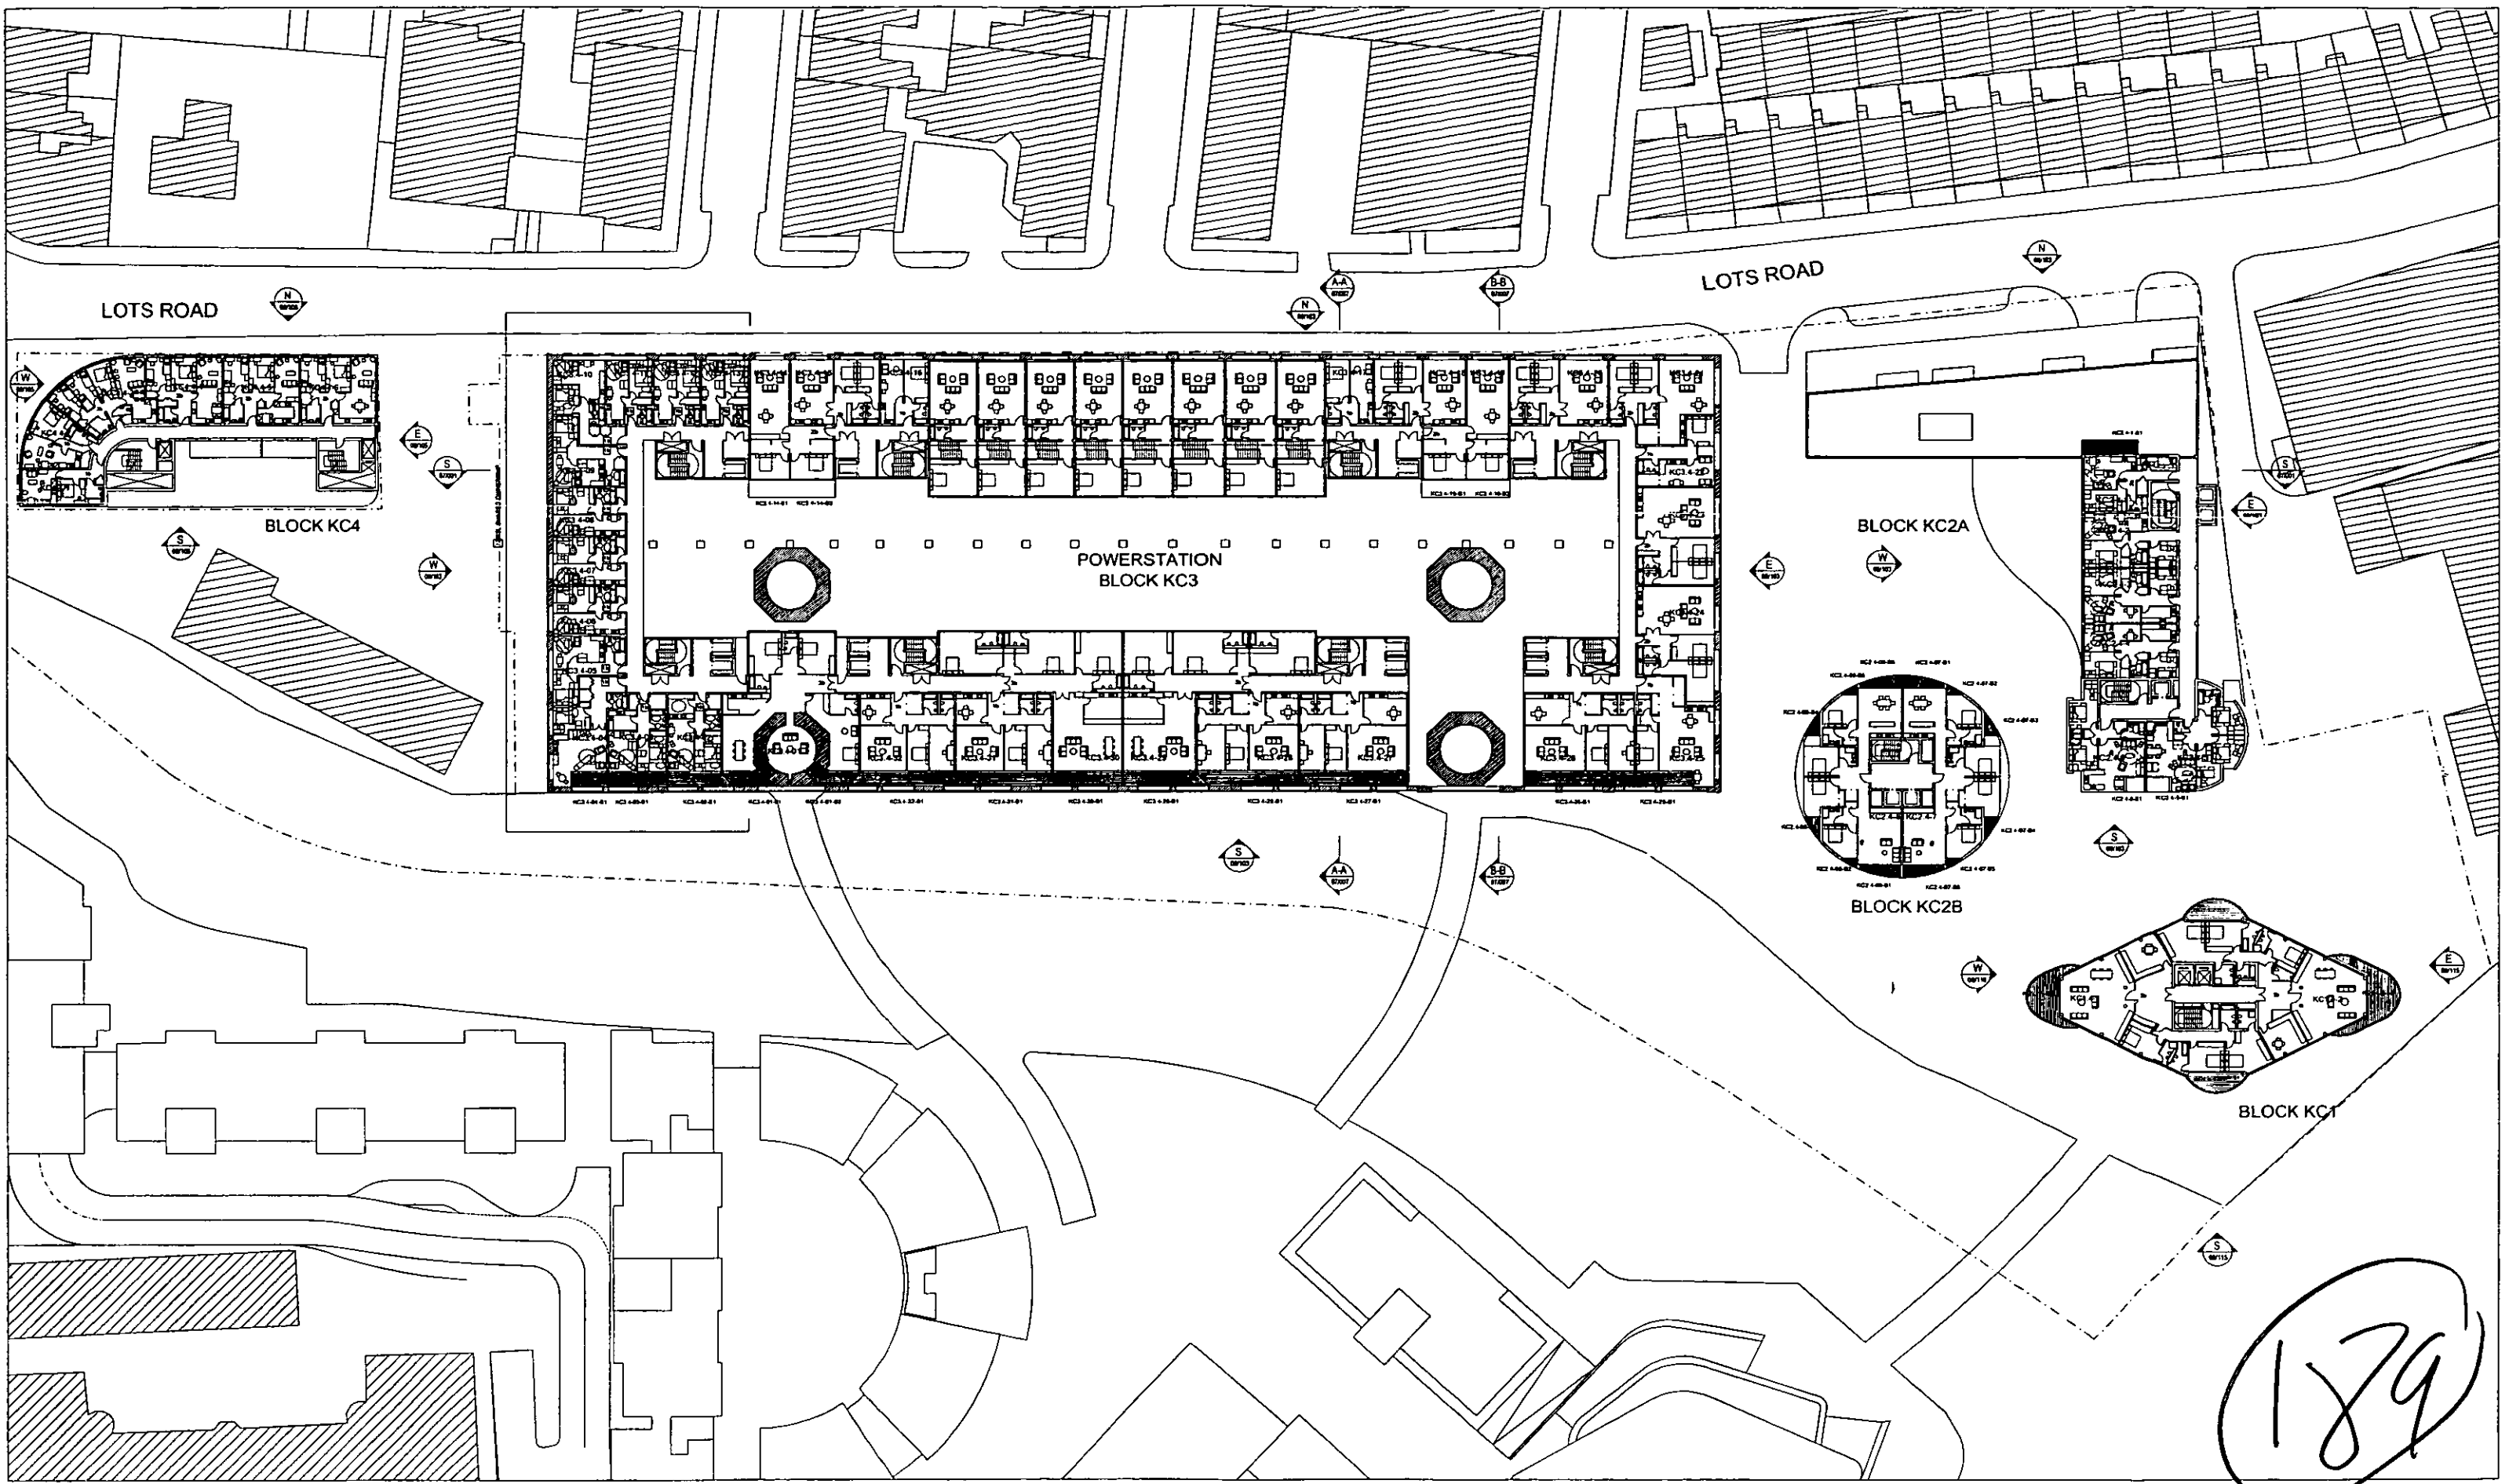

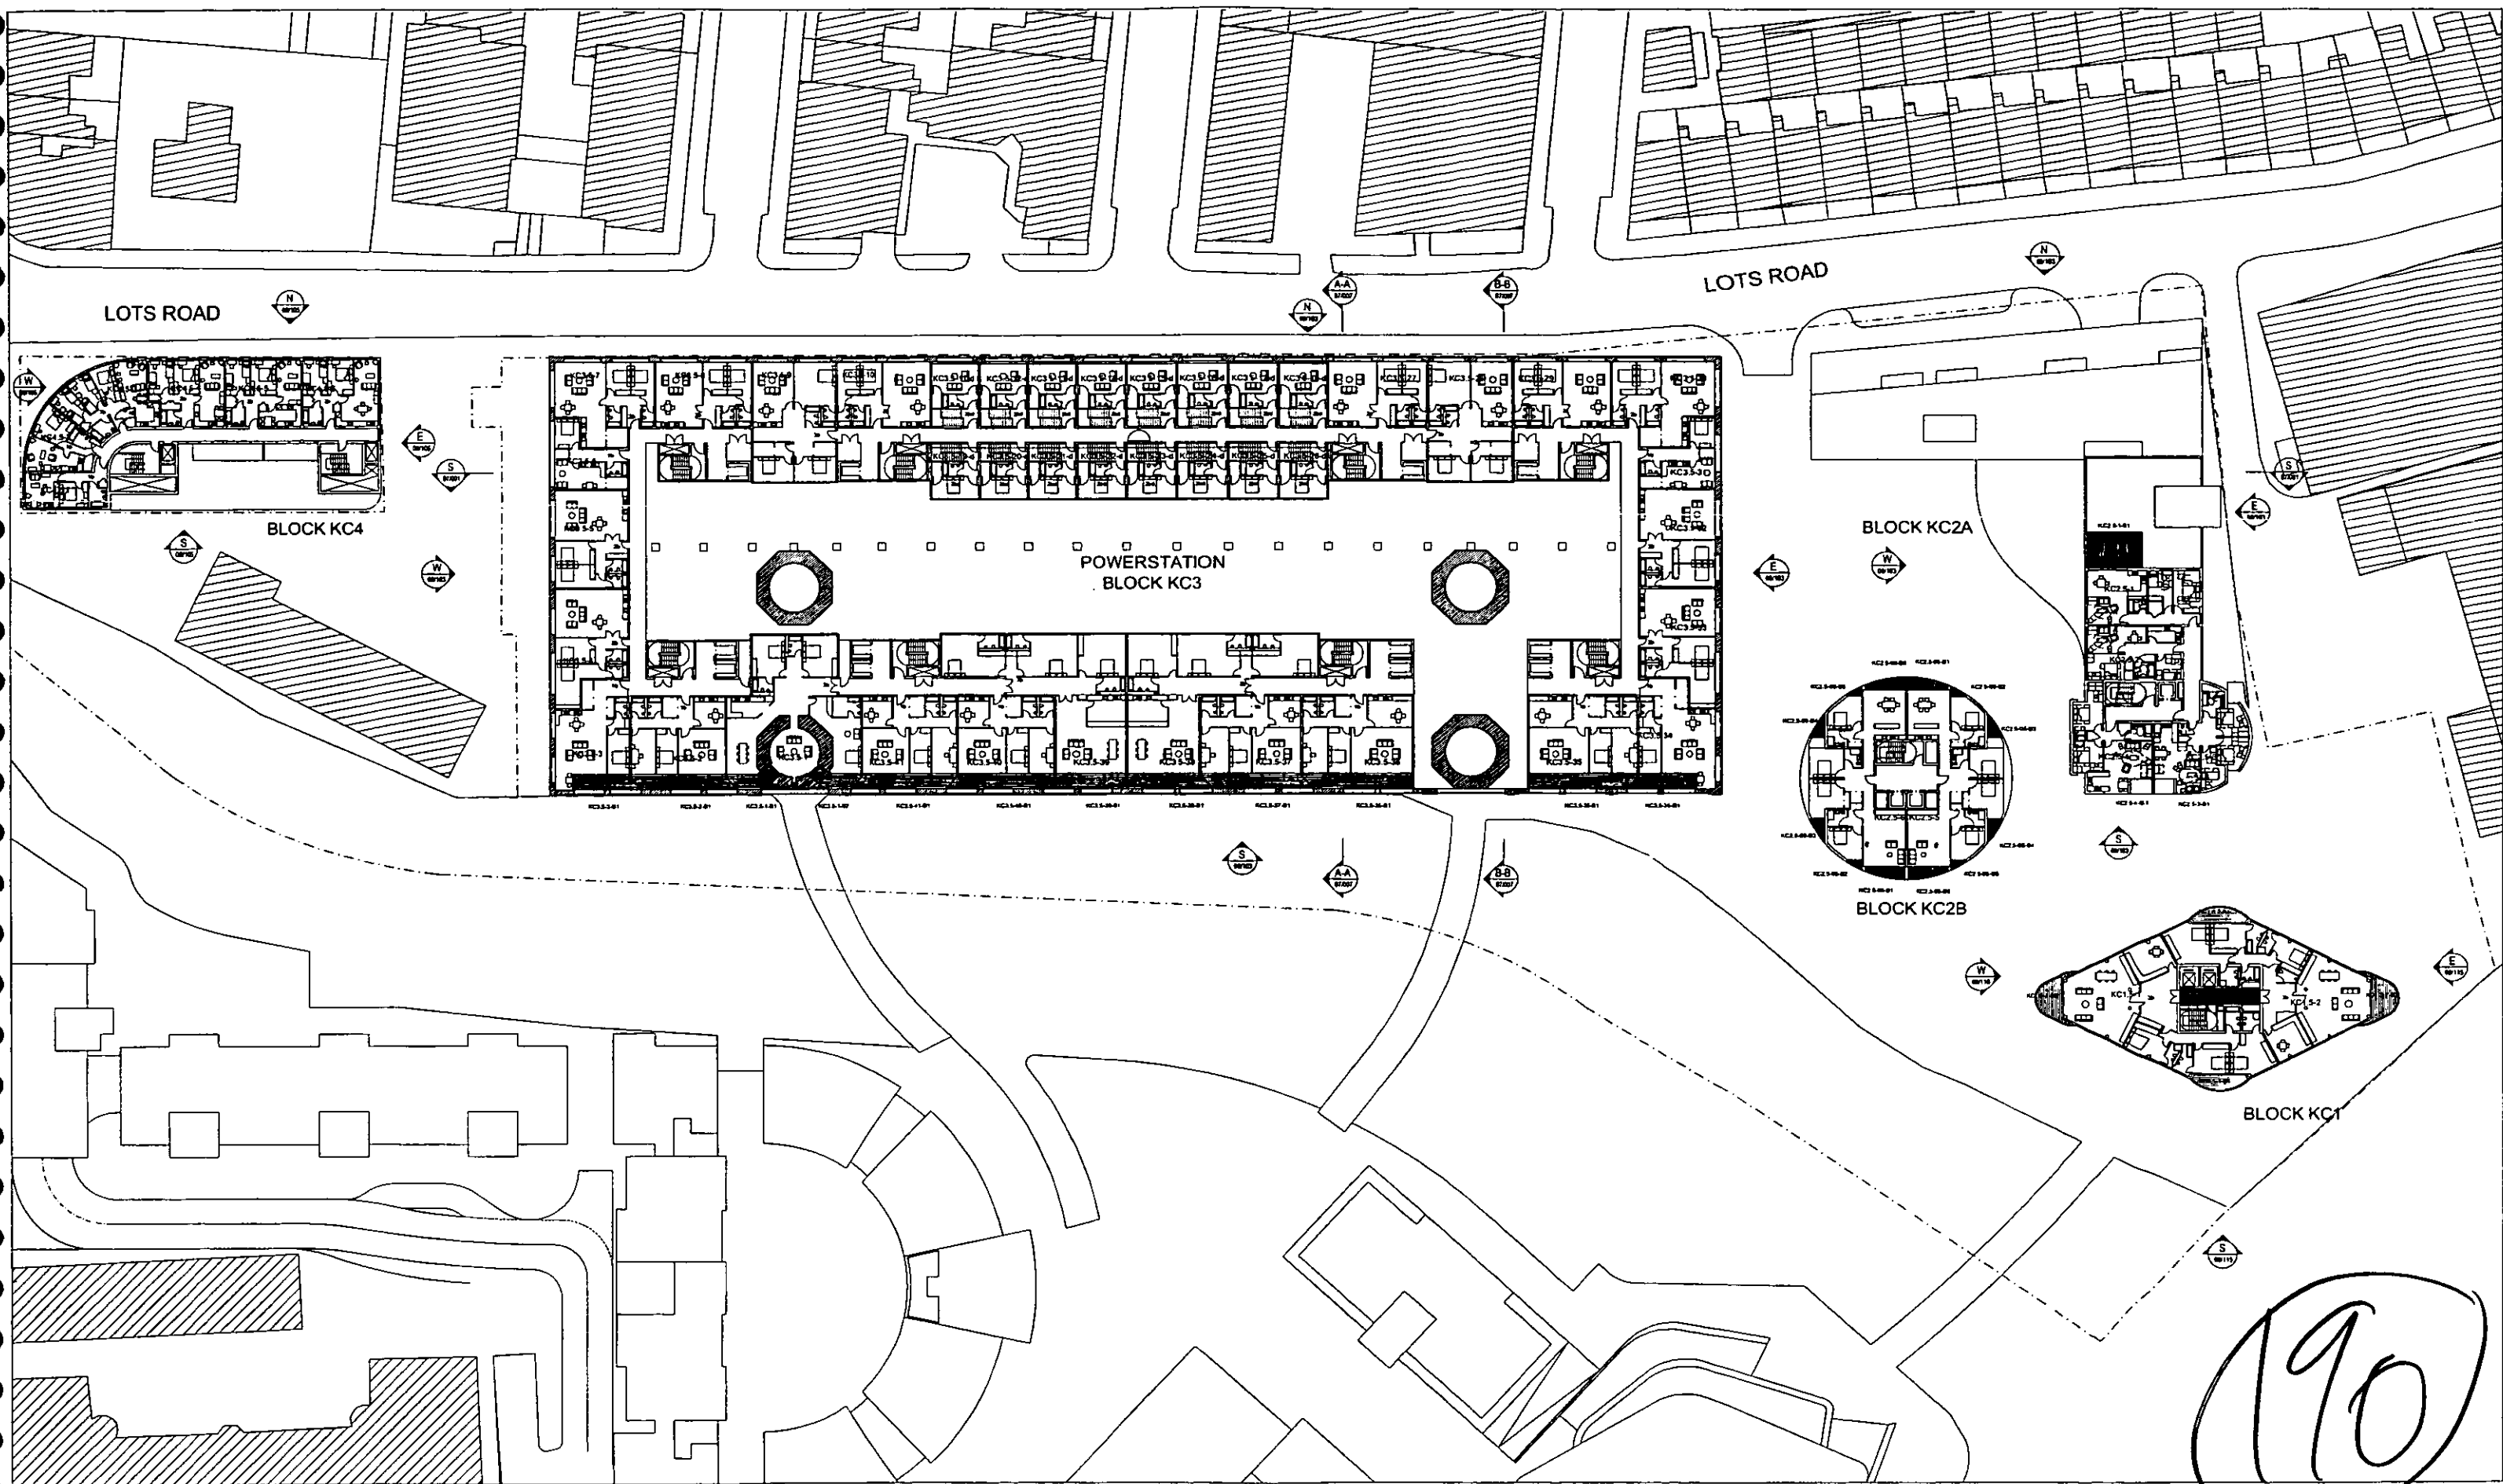

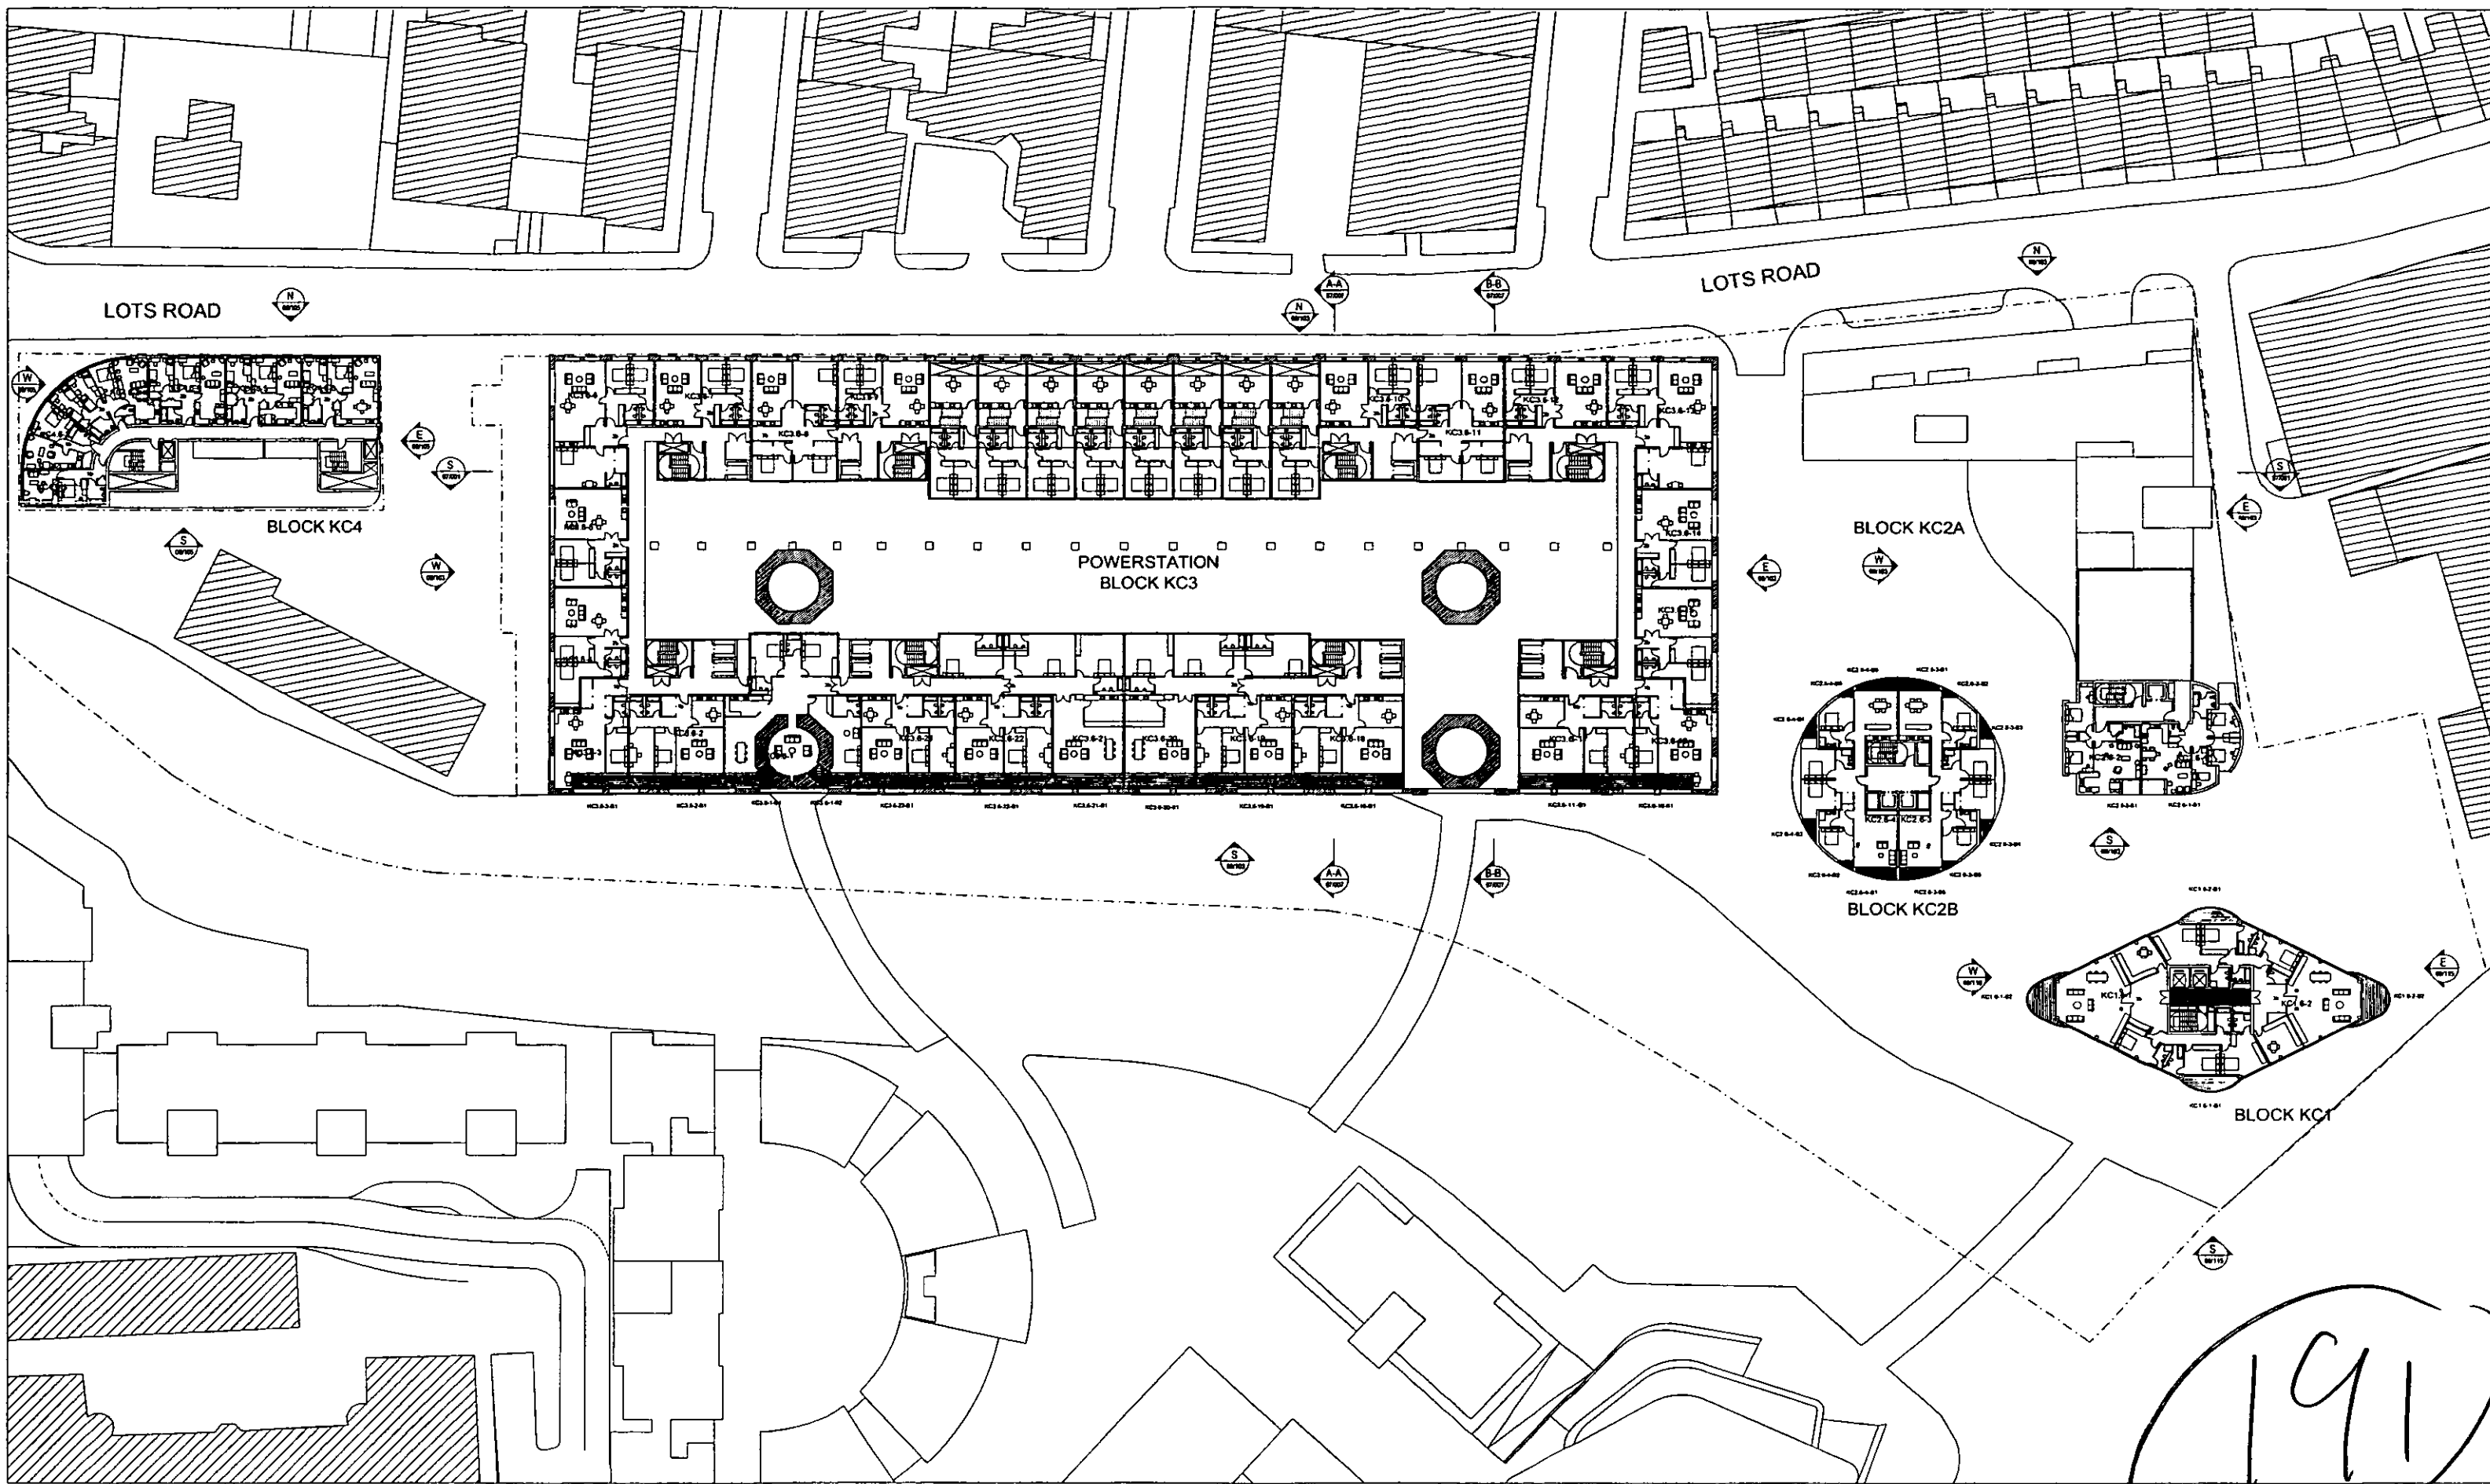


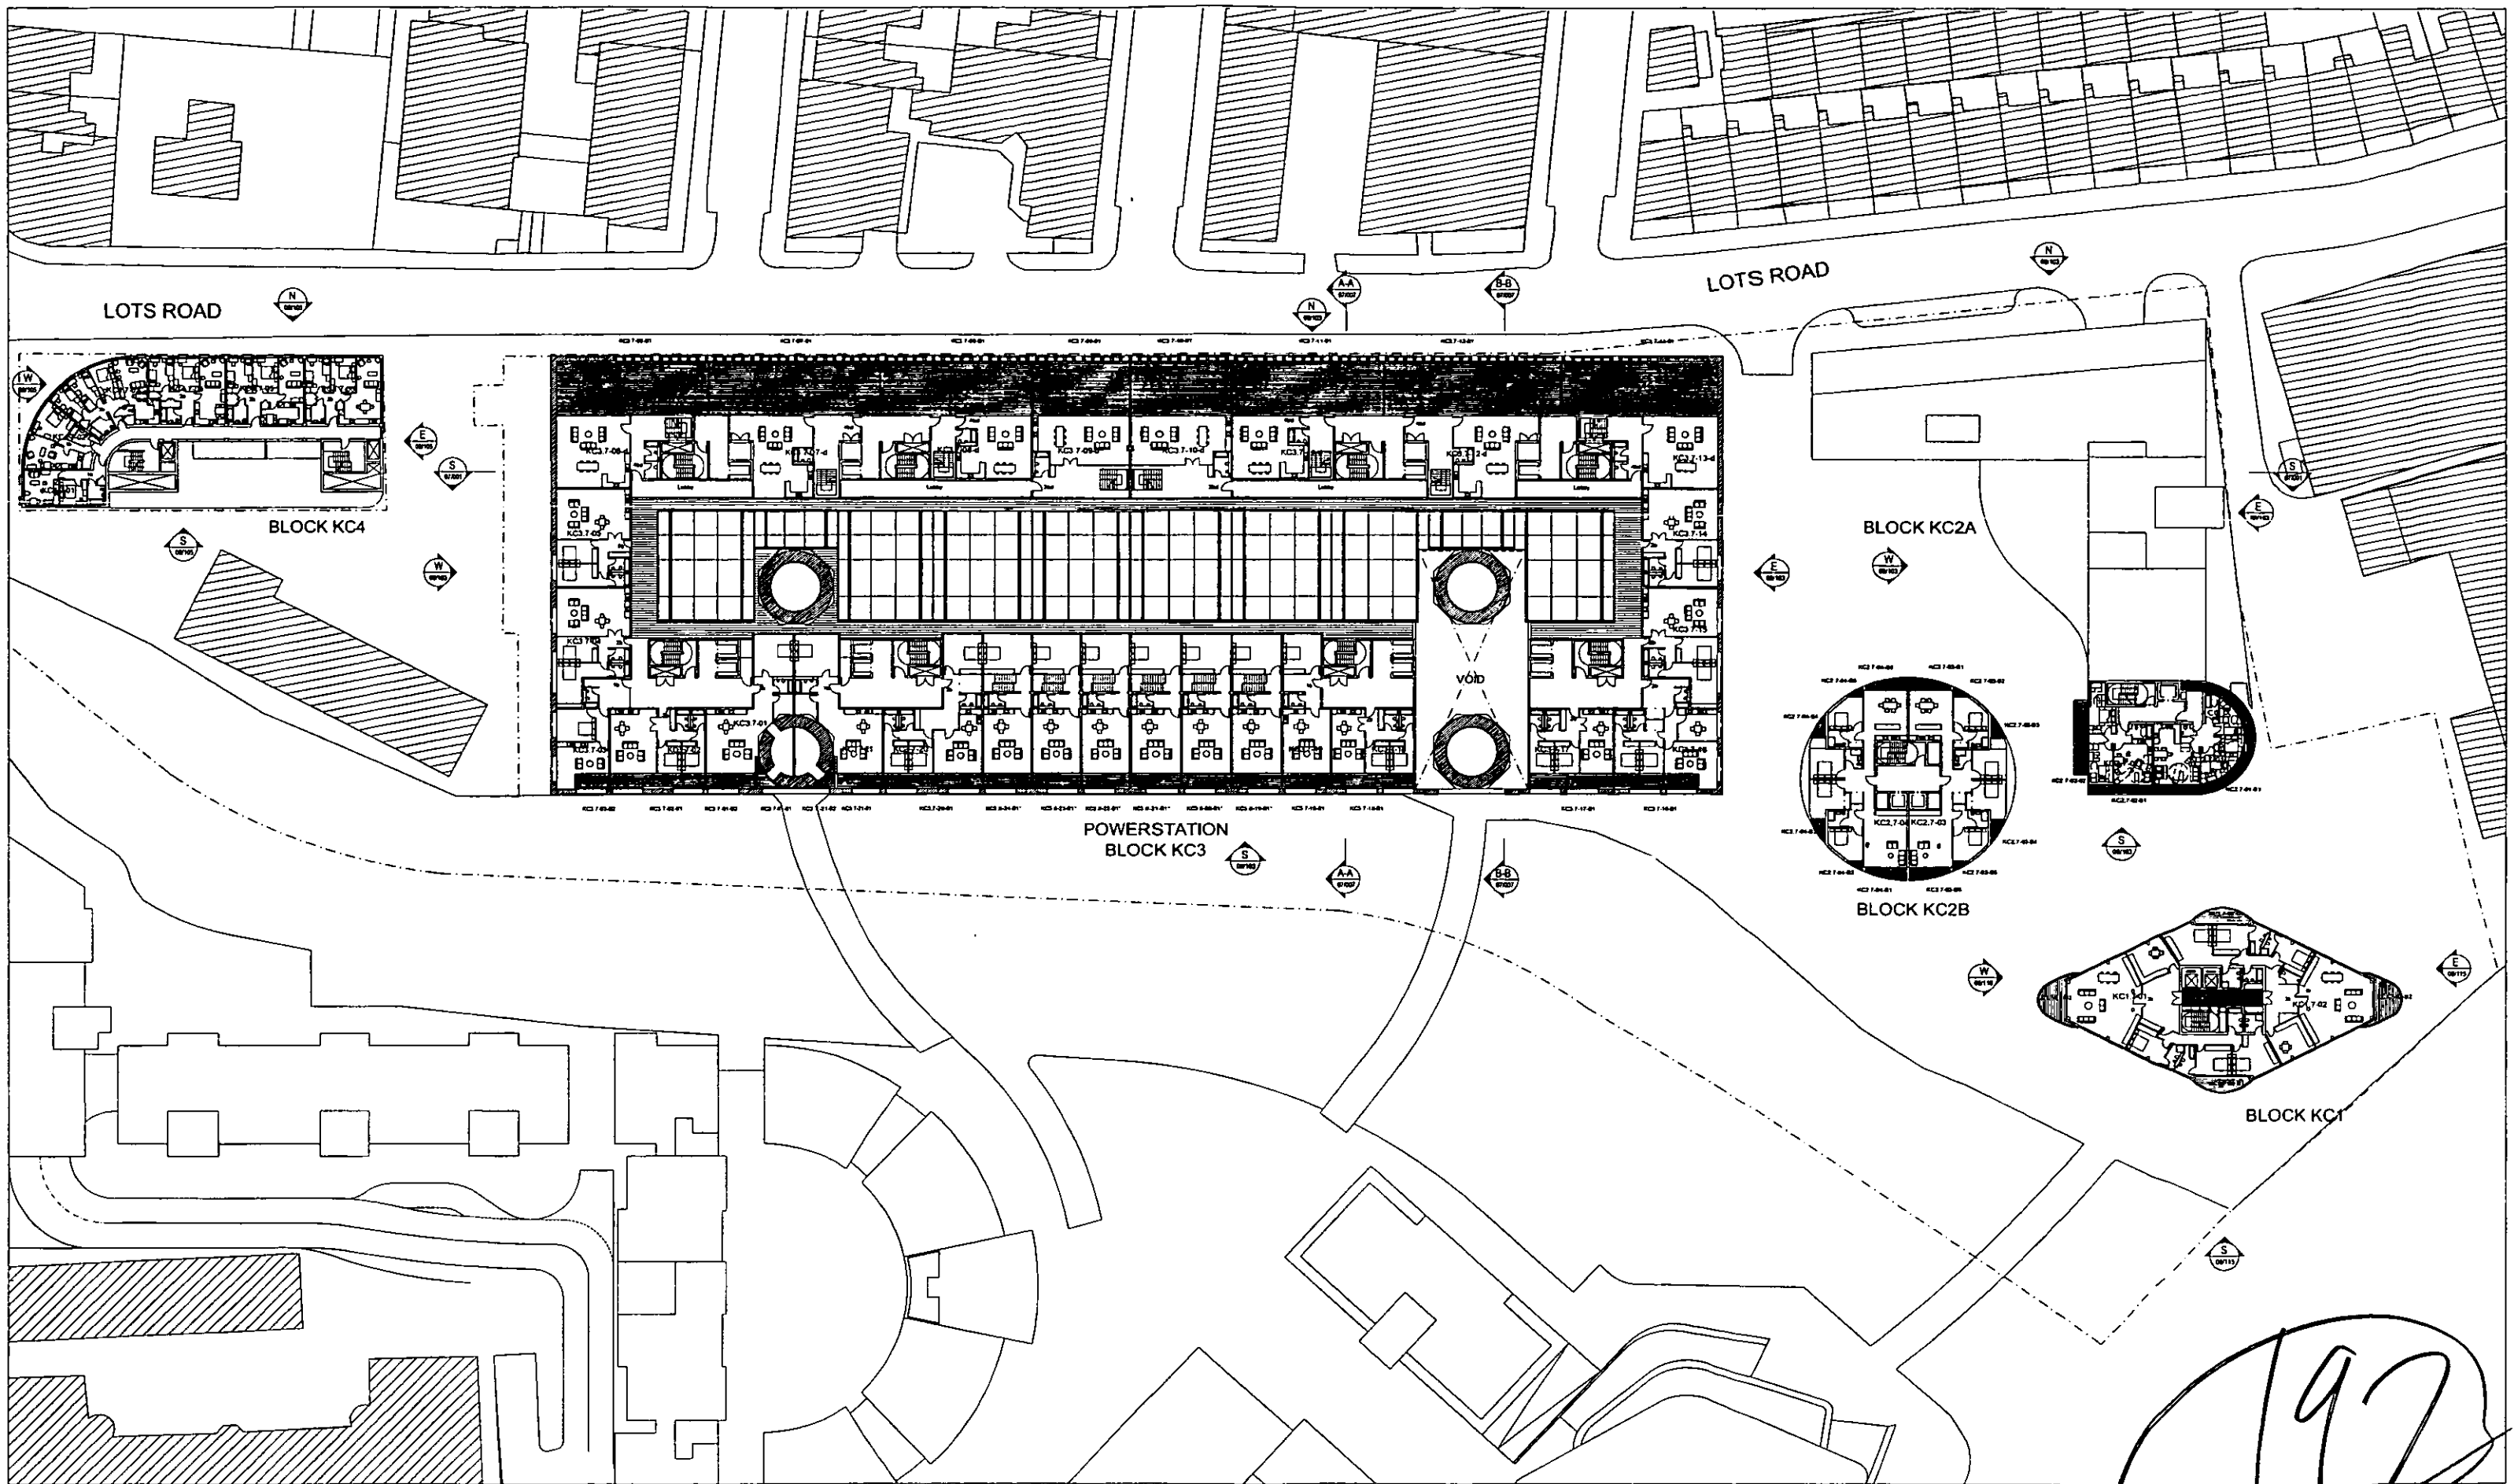

192

LOTS ROAD POWERSTATION AND LAND AT THAMES AVENUE DEVELOPMENT

PLAN: KC LEVEL 7
JANUARY 2005

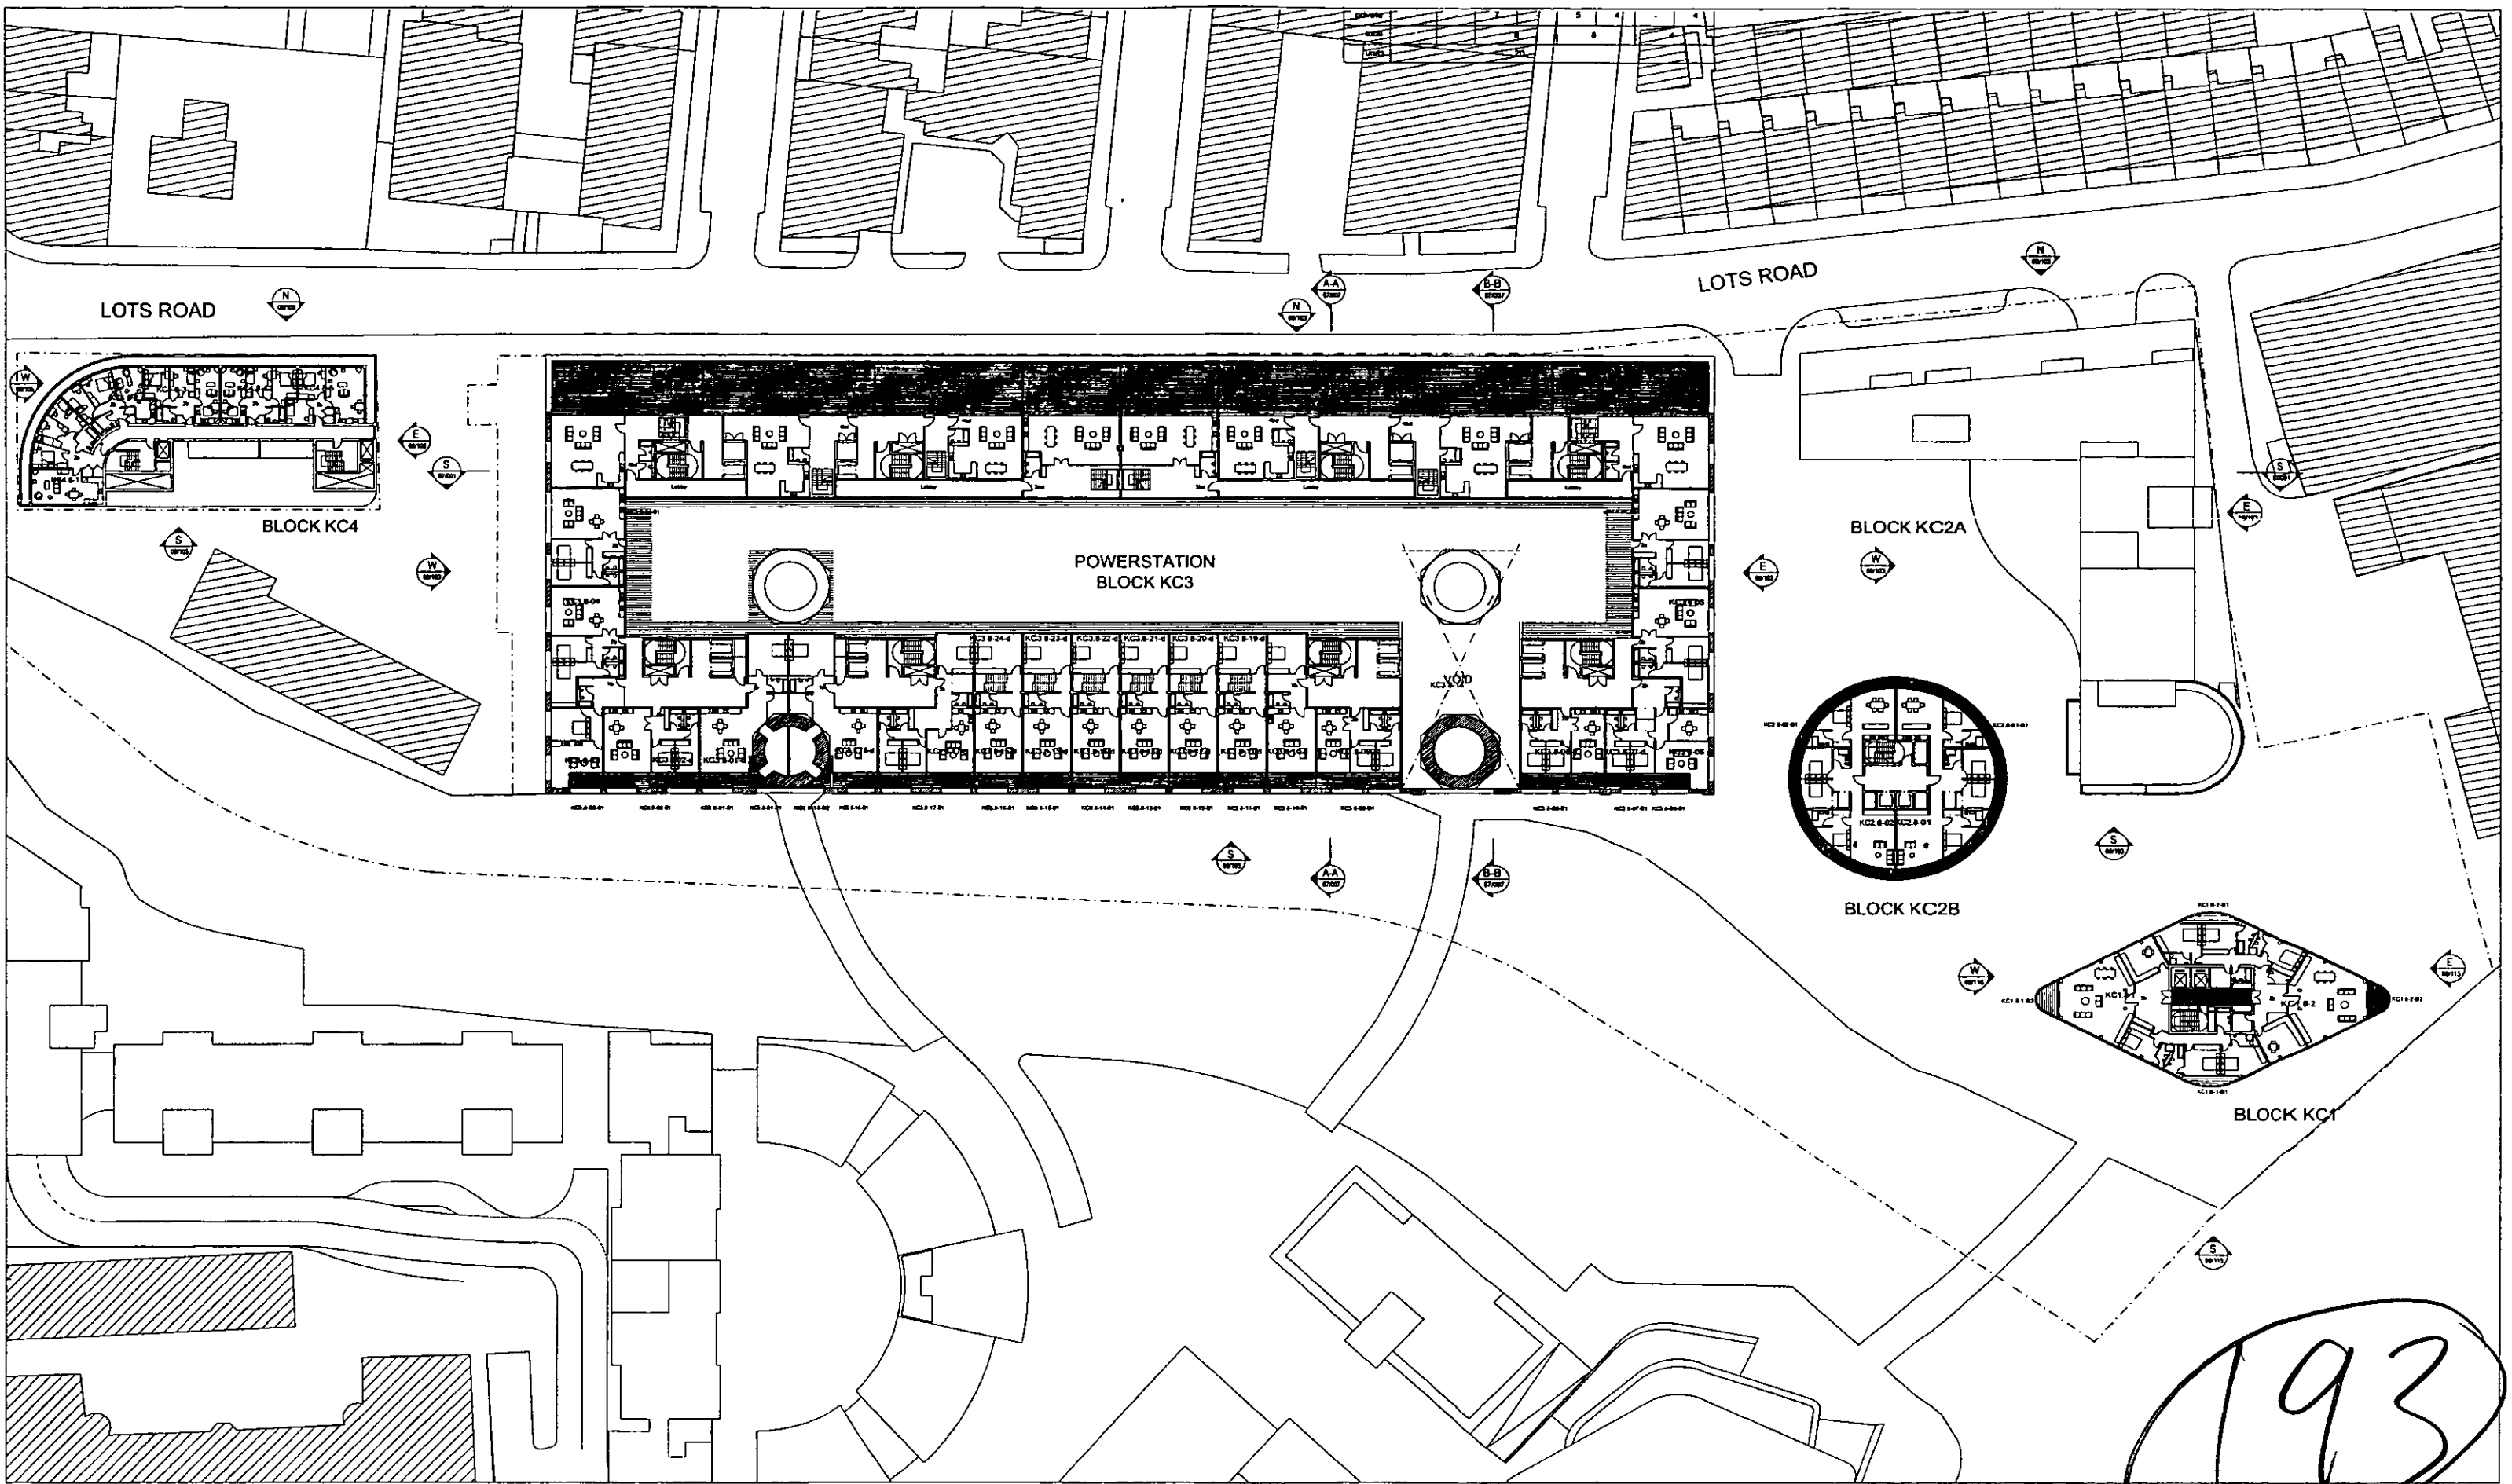

193

LOTS ROAD POWERSTATION AND LAND AT THAMES AVENUE DEVELOPMENT