



PLAN.

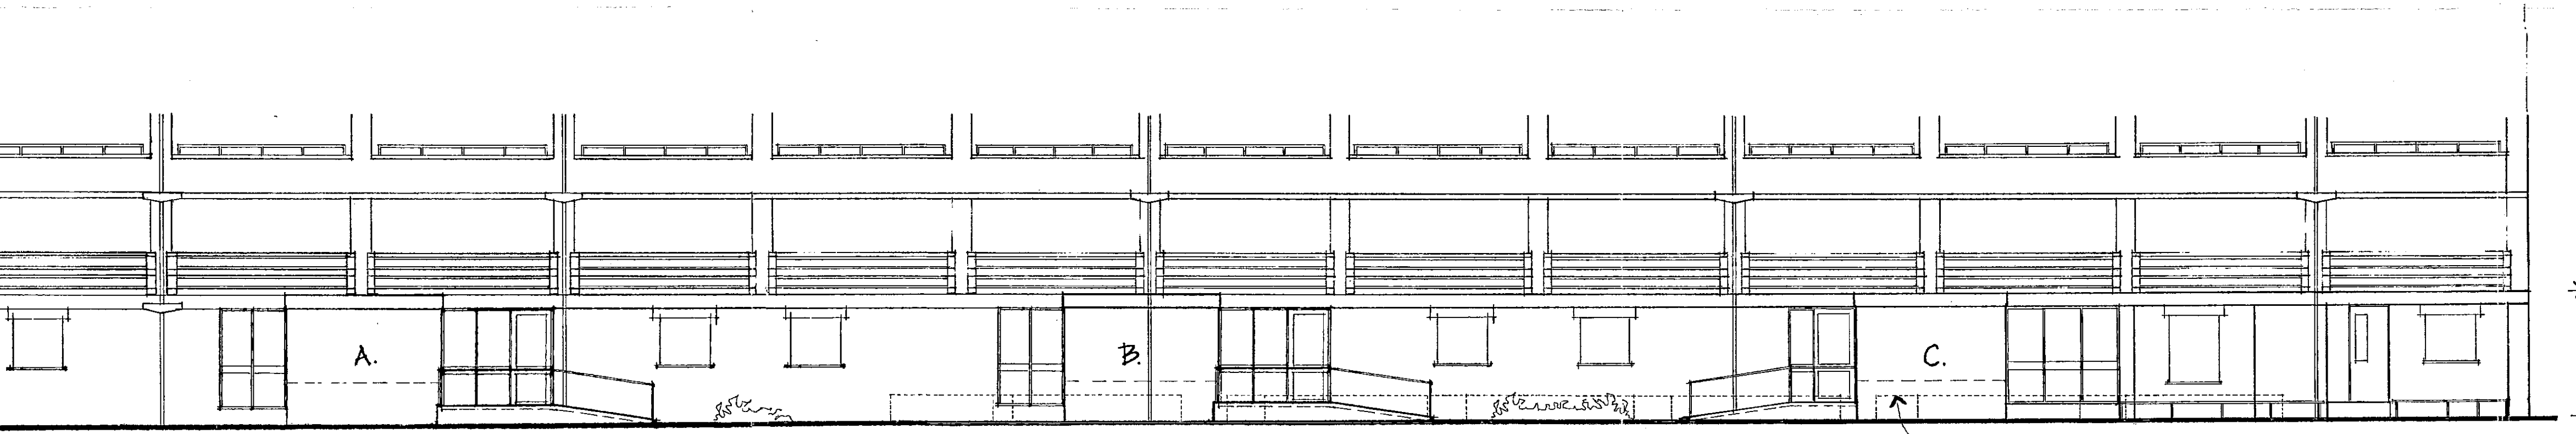


ELEVATION. (SHOWING GROUND FLOOR PROPOSAL)

ADJOINING BUILDINGS \* EAST WING.

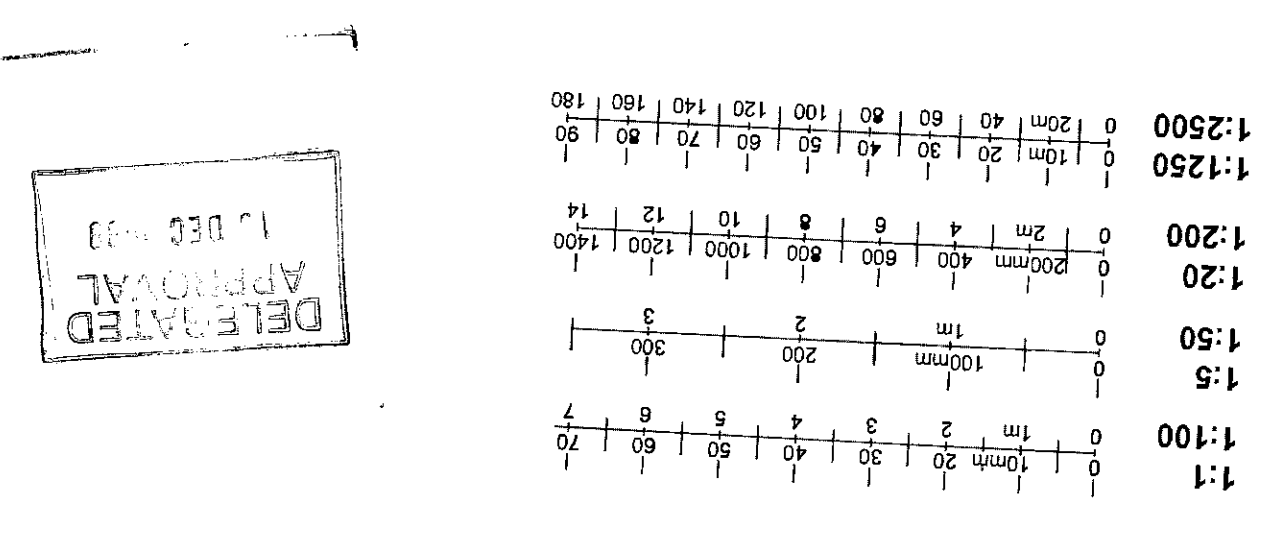

①

EXISTING PHOTOGRAPHS.

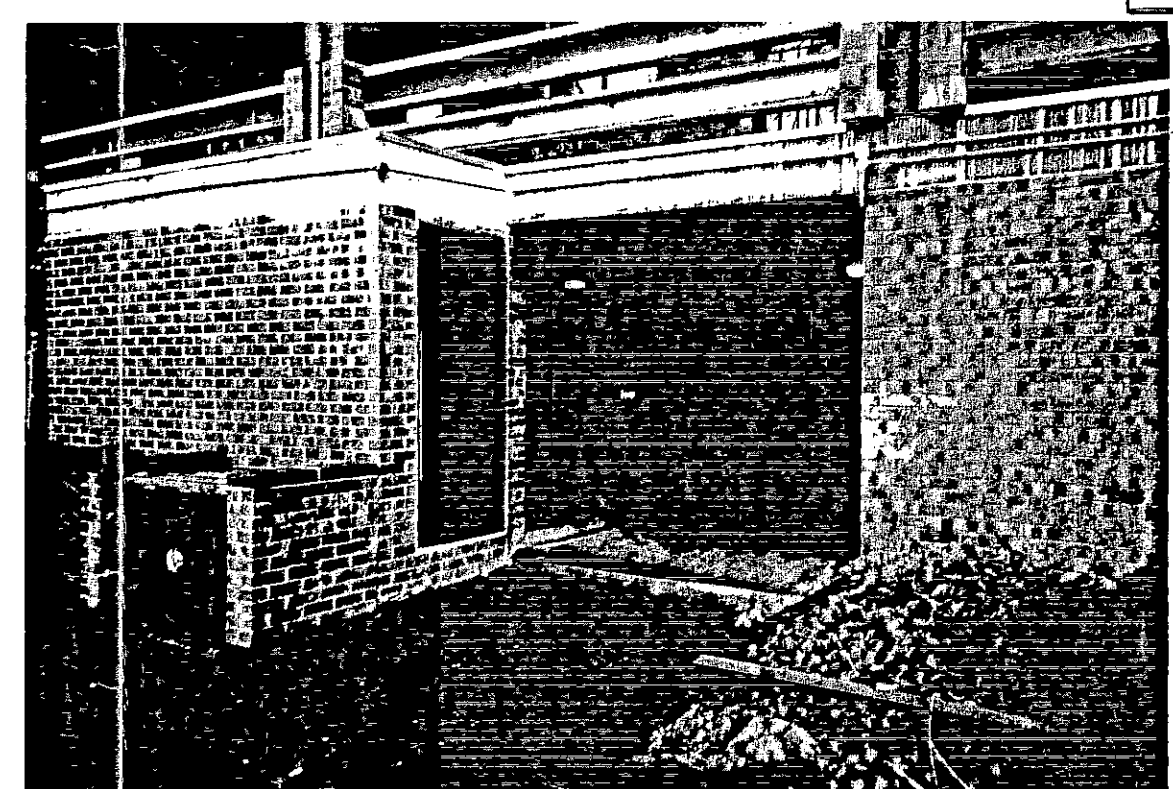

②



③



④

DELEGATED APPROVAL  
15 DEC 1999

PP992014  
R.B.K. & C.  
TOWN PLANNING  
24 SEP 1999  
RECEIVED

PP992014


DELEGATED APPROVAL  
15 DEC 1999

KENSINGTON HOUSING TRUST  
WATTS HOUSE, WORKINGTON RD,  
LONDON W10.  
NEW PROPOSAL (EAST WING)  
EXISTING PHOTOGRAPHS.

Scale 1:100 Date SEPT '99  
Drawn VS. Authorised PT.

3459	LO	1			
------	----	---	--	--	--

The Tooley & Foster Partnership  
architects • engineers • designers  
Warwick House Palmerston Road  
Buckhurst Hill Essex IG9 5LQ  
Telephone 0181-504-9211  
Facsimile 0181-506-1779

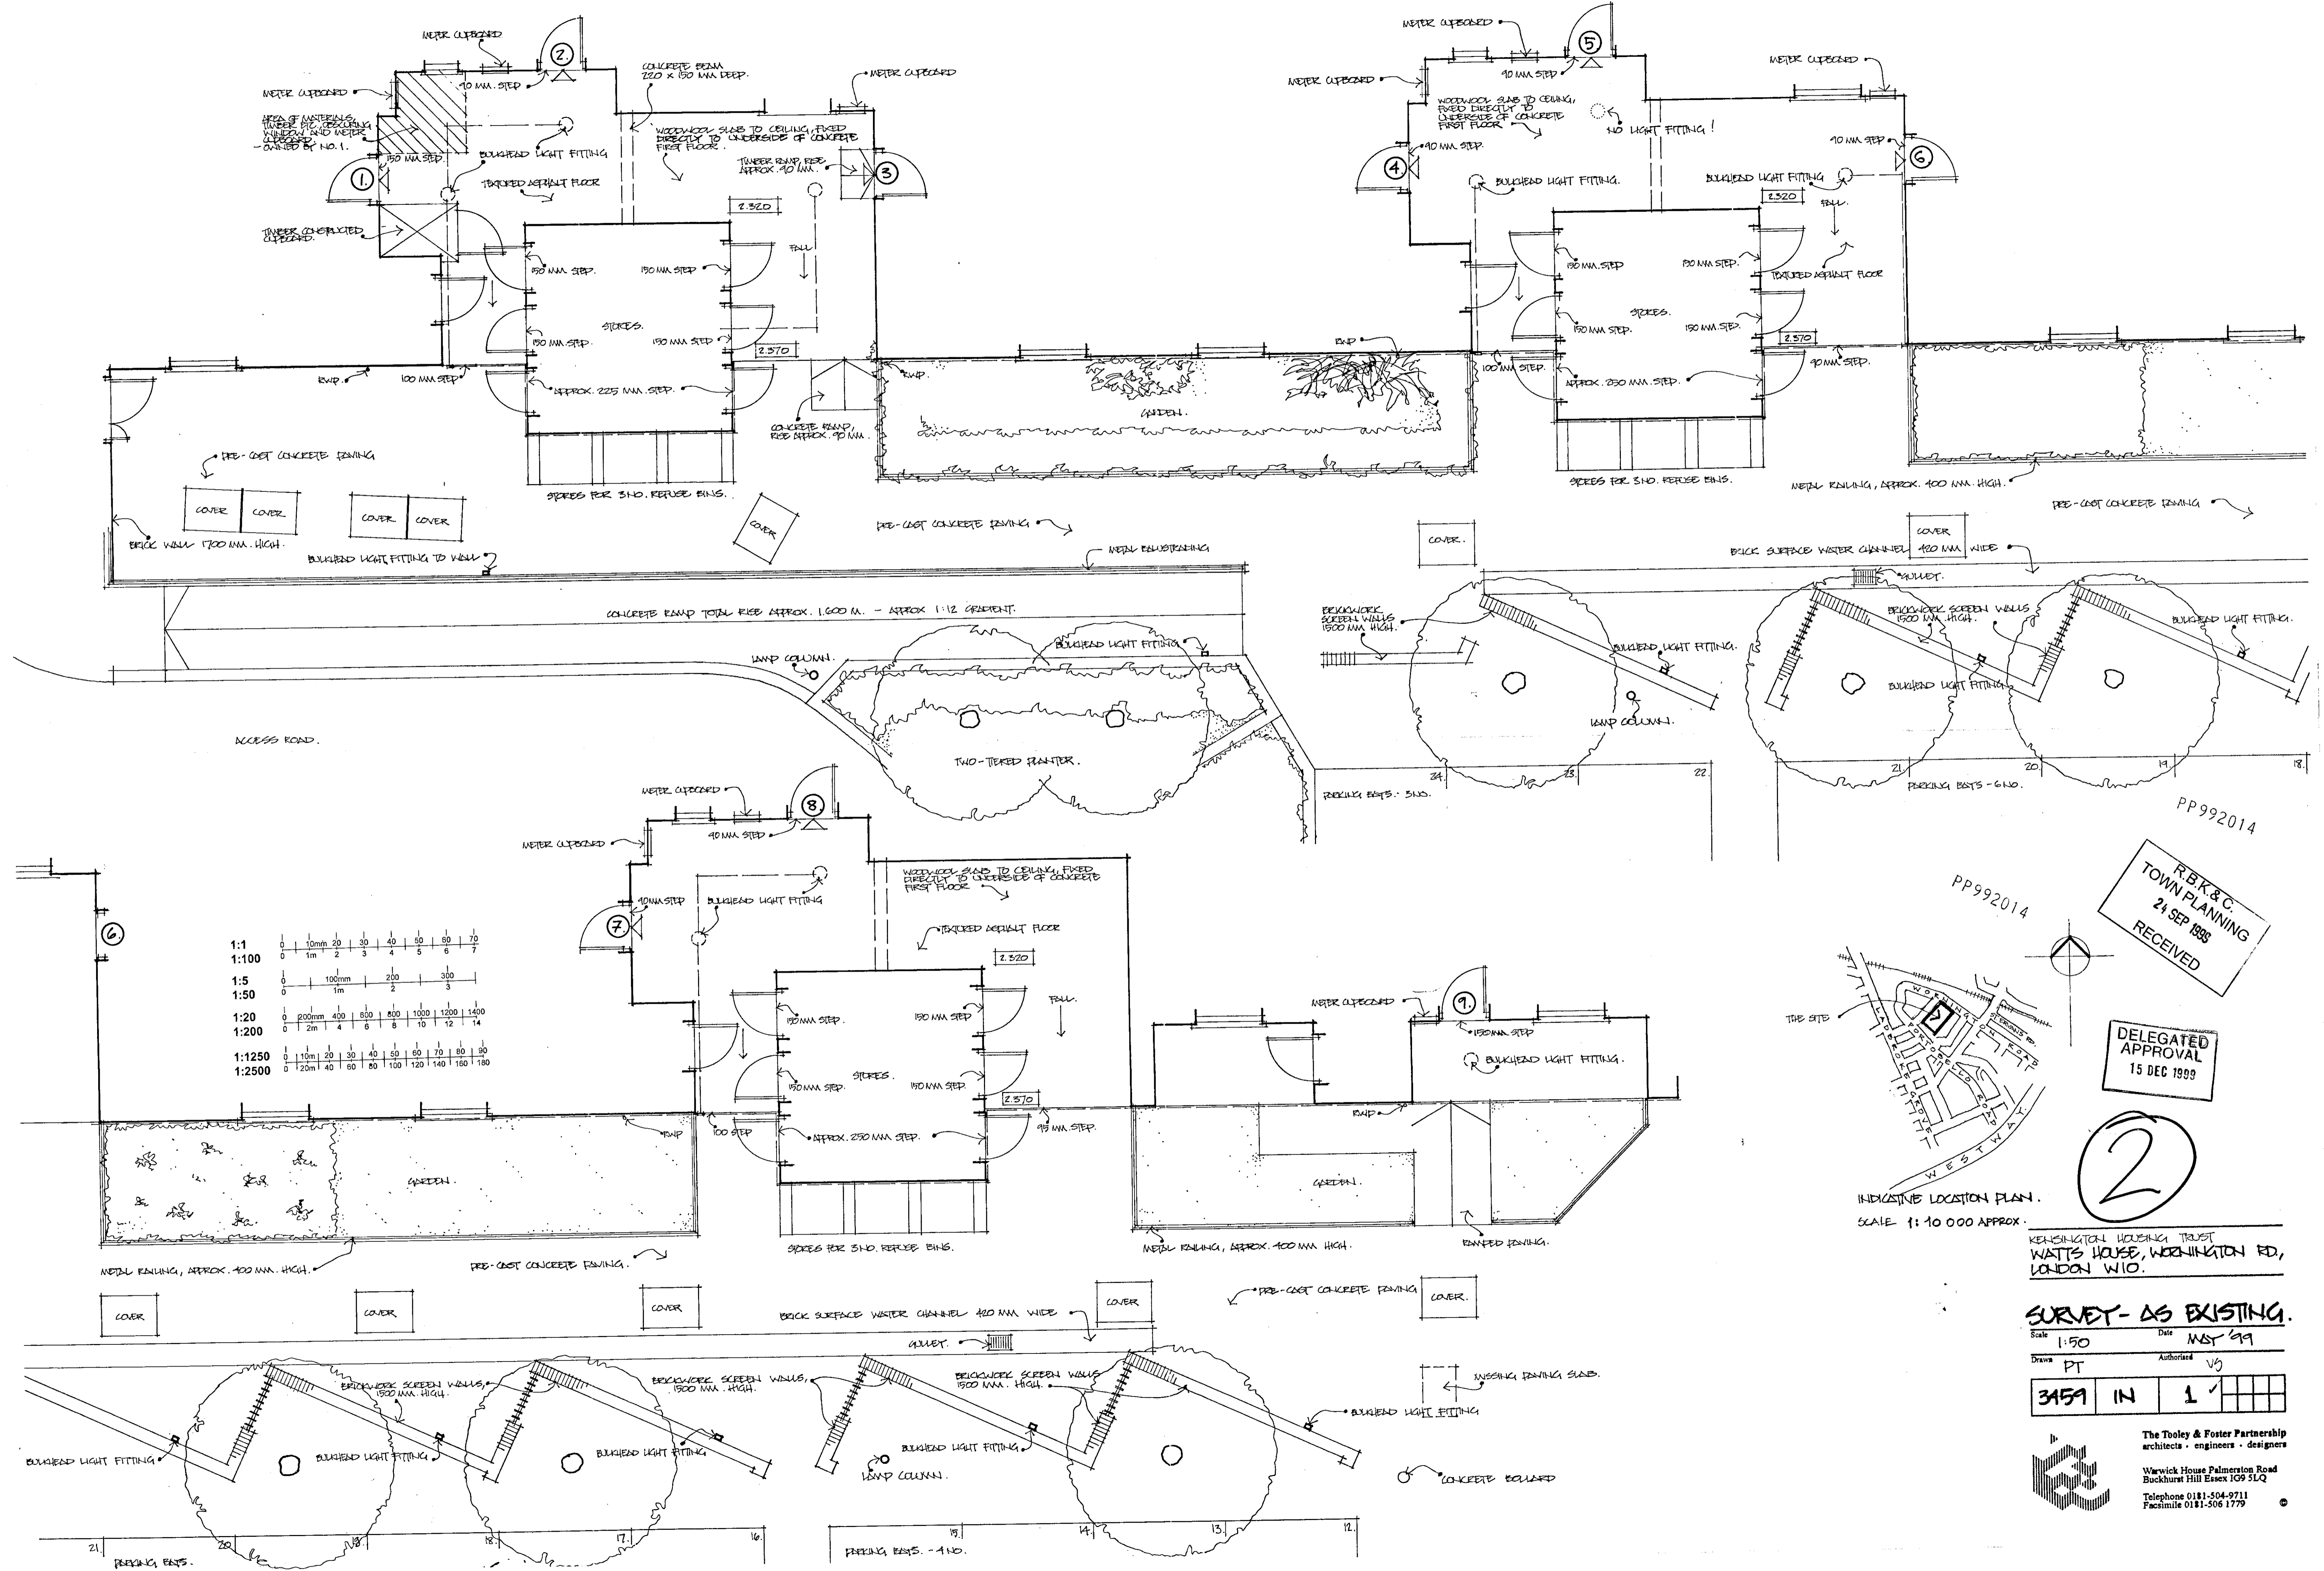

PP992014

R.B.K.&C.  
 TOWN PLANNING  
 24 SEP 1999  
 RECEIVED

DELEGATED APPROVAL  
 15 DEC 1999

INDICATIVE LOCATION PLAN.  
 SCALE 1:10 000 APPROX.

KENSINGTON HOUSING TRUST  
 WATTS HOUSE, WORMINGTON RD,  
 LONDON W10.

**SURVEY - AS EXISTING.**

Scale 1:50 Date MAY '99  
 Drawn PT Authorised VJ

3459	IN	1			
------	----	---	--	--	--

The Tooley & Foster Partnership  
 architects · engineers · designers  
 Warwick House Palmerston Road  
 Buckhurst Hill Essex IG9 5LQ  
 Telephone 0181-504-9711  
 Facsimile 0181-506-1779