


TP/99/2450
 ①

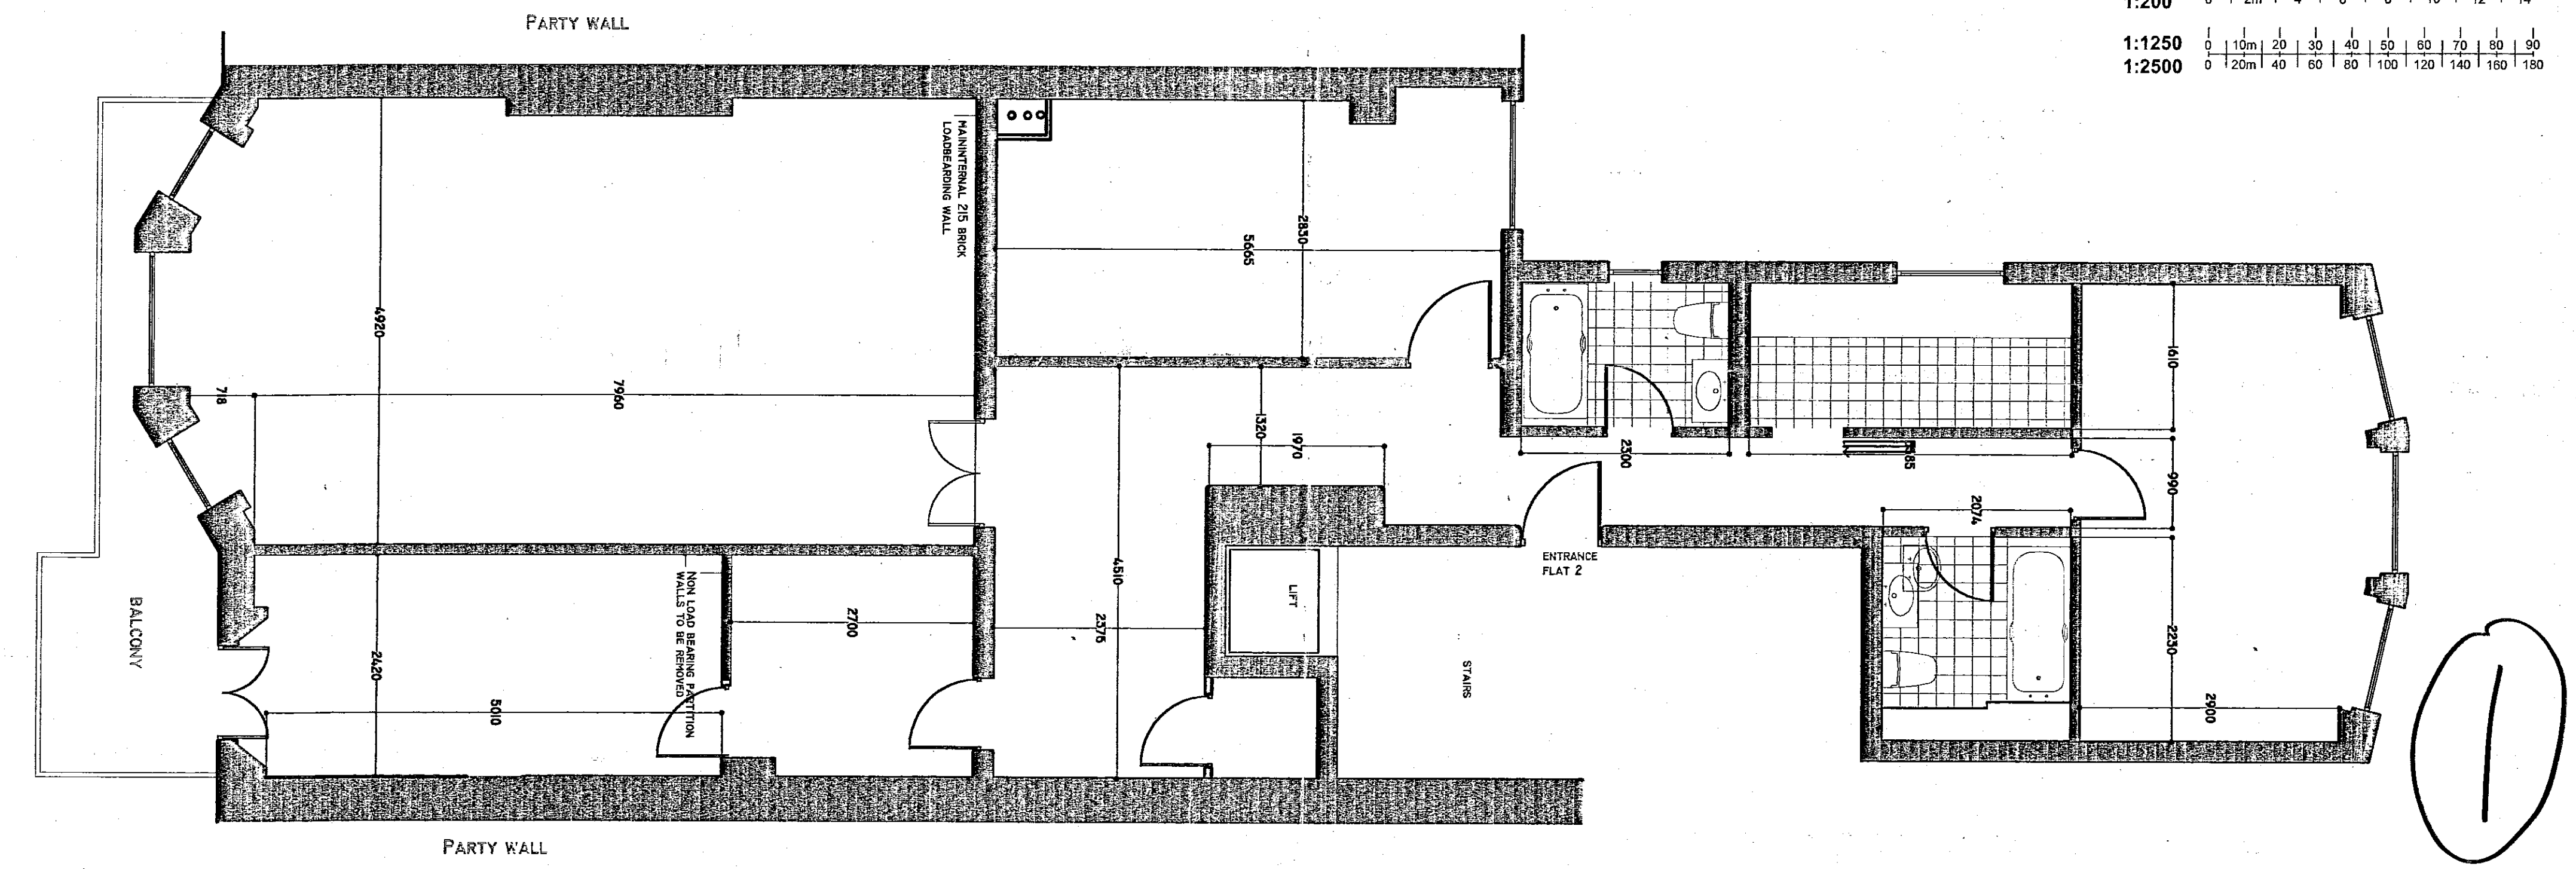

1:1	0 10mm 20 30 40 50 60 70
1:100	0 1m 2 3 4 5 6 7
1:5	0 100mm 200 300
1:50	0 1m 2 3
1:20	0 200mm 400 600 800 1000 1200 1400
1:200	0 2m 4 6 8 10 12 14
1:1250	0 10m 20 30 40 50 60 70 80 90
1:2500	0 120m 40 60 80 100 120 140 160 180

Notes

DNP Architects Associates
 6 Gilbert Road, Kennington, London, SE11
 Tel: 0171 820 9403 fax: 0171 795 0531
 Drawn: SC 0171 252 9286
 e-mail: sbd@amp@weaverider.co.uk

Planning drawing
 EXISTING

45 Cadogan Sq. SW1 APRIL 99 /
 SCALE 1:50 DWG-- 06/01

DELEGATED
 APPROVAL
 10 JAN 2000




LB992450
 R.B.K & C.
 TOWN PLANNING
 29 NOV 1999
 RECEIVED

TP/99/2450 ②

K&C
PLANNING
2 DEC 1999
RECEIVED

Flat 2
45 Cadogan Square
London SW1

DELEGATED
APPROVAL
10 JAN 2000

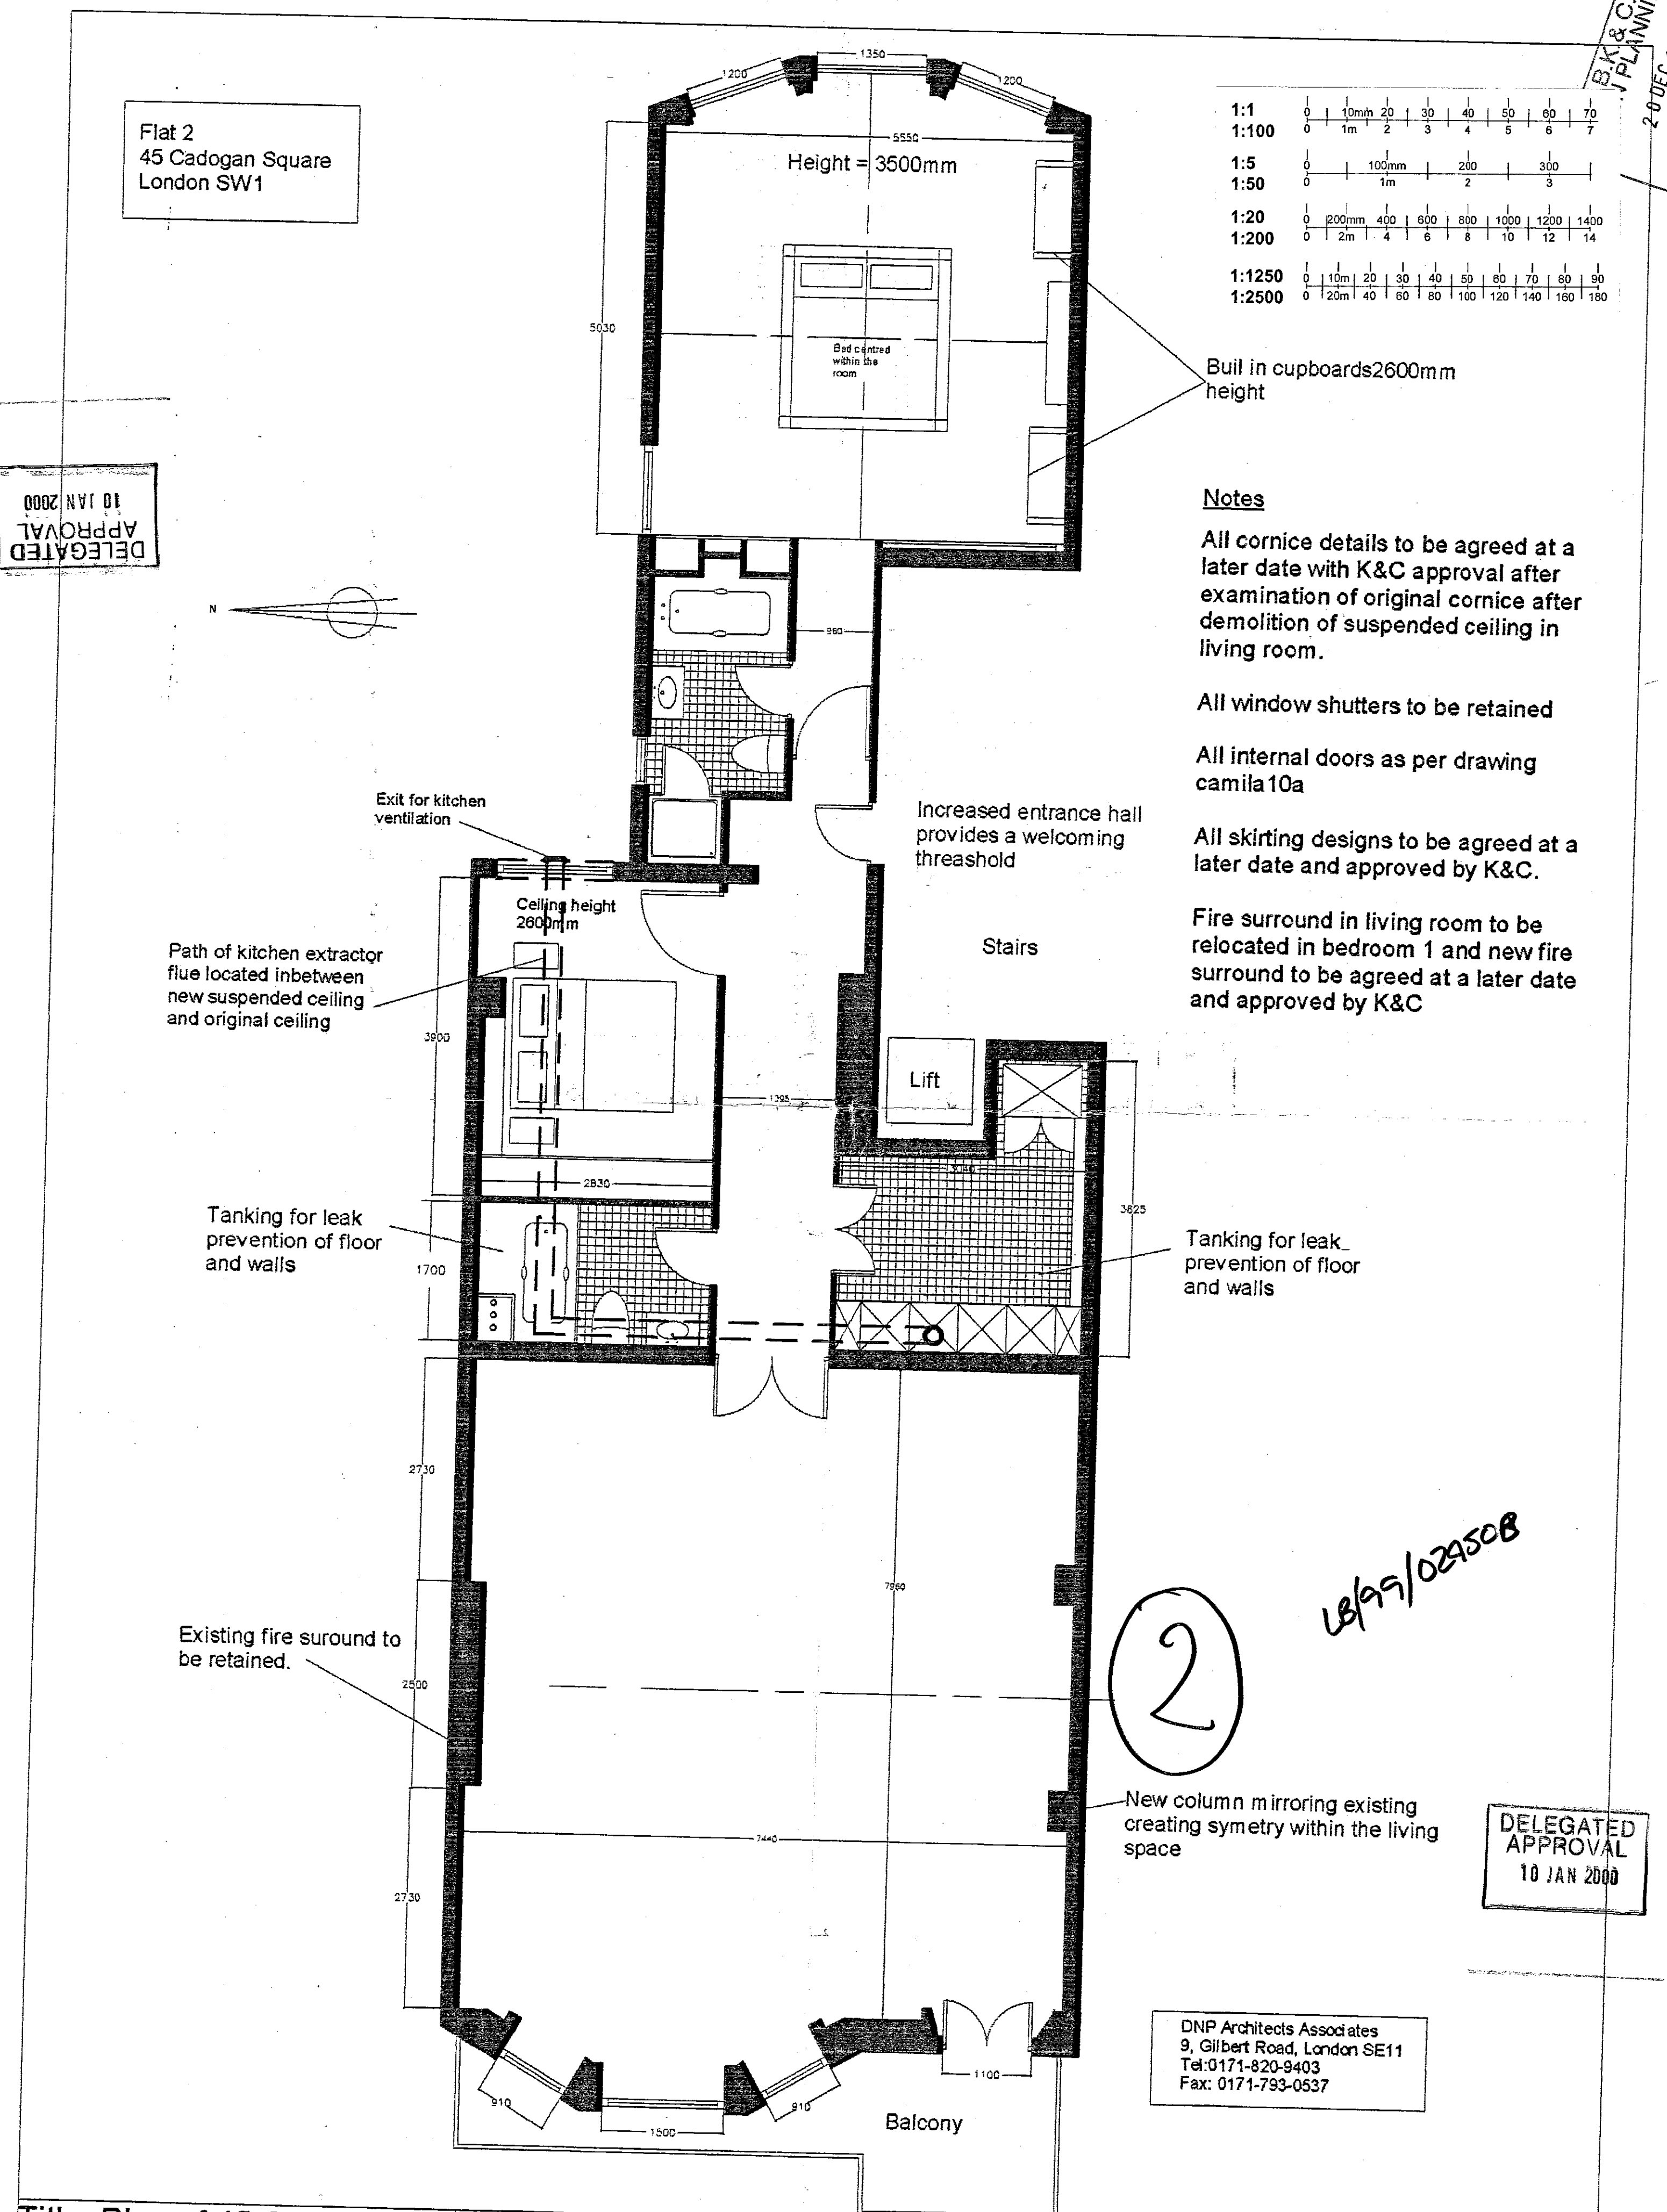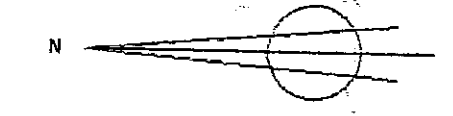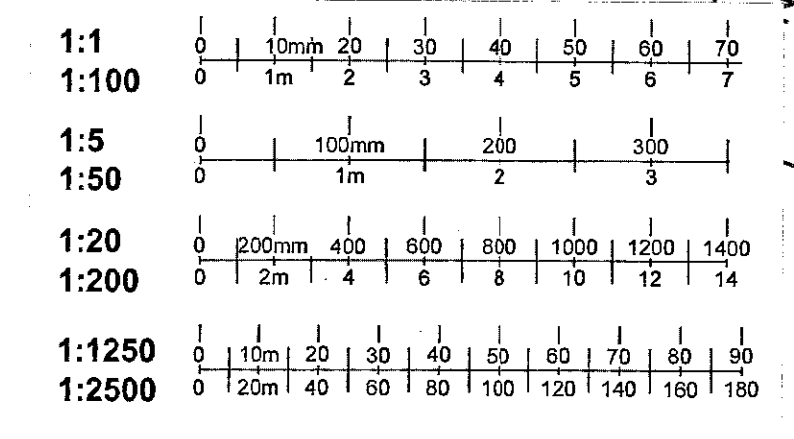

Built in cupboards 2600mm height

Notes

All cornice details to be agreed at a later date with K&C approval after examination of original cornice after demolition of suspended ceiling in living room.

All window shutters to be retained

All internal doors as per drawing camila 10a

All skirting designs to be agreed at a later date and approved by K&C.

Fire surround in living room to be relocated in bedroom 1 and new fire surround to be agreed at a later date and approved by K&C

Exit for kitchen ventilation

Path of kitchen extractor flue located inbetween new suspended ceiling and original ceiling

Ceiling height 2800mm

Tanking for leak prevention of floor and walls

Increased entrance hall provides a welcoming threshold

Stairs

Lift

Tanking for leak prevention of floor and walls


Existing fire surround to be retained.

②


New column mirroring existing creating symmetry within the living space

DELEGATED
APPROVAL
10 JAN 2000

DNP Architects Associates
9, Gilbert Road, London SE11
Tel: 0171-820-9403
Fax: 0171-793-0537

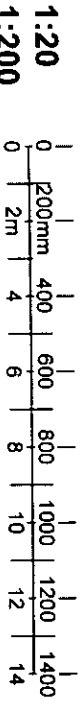


US/99/24504

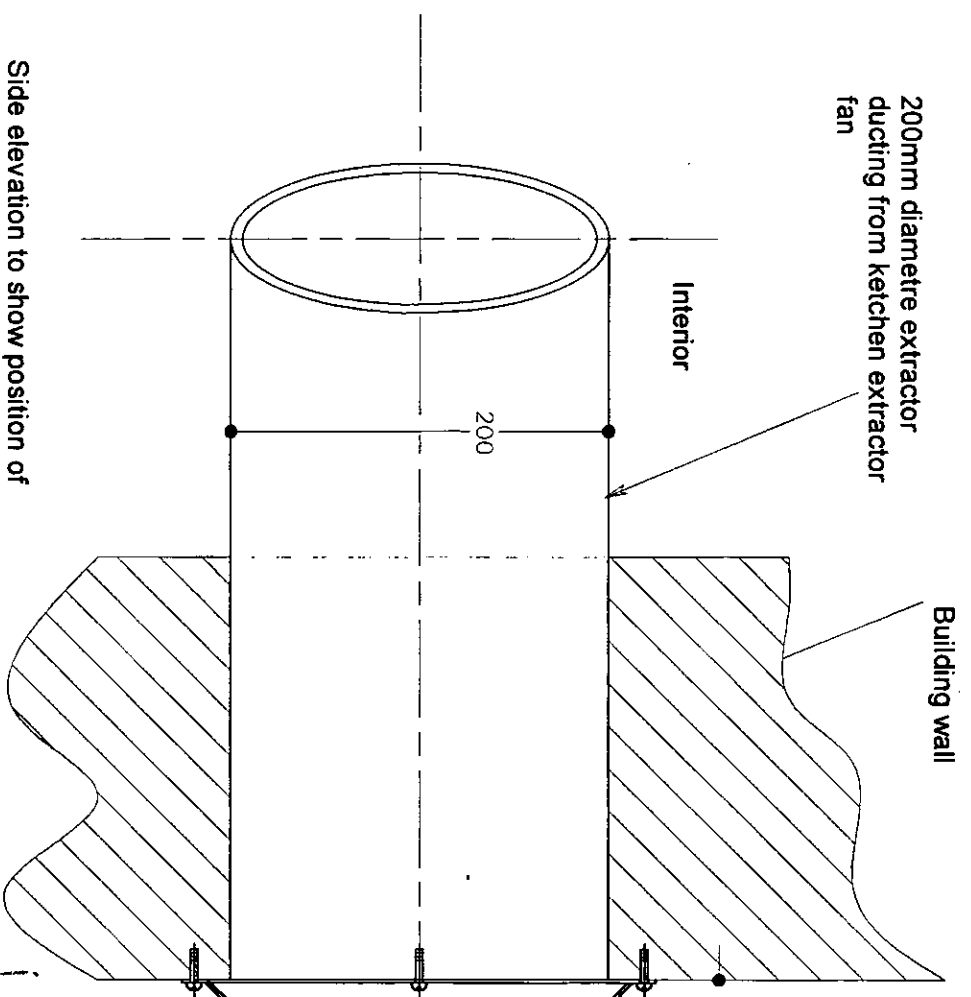

Side elevation to show position of extractor grille located on exterior of building

View from exterior of circular stainless steel grille

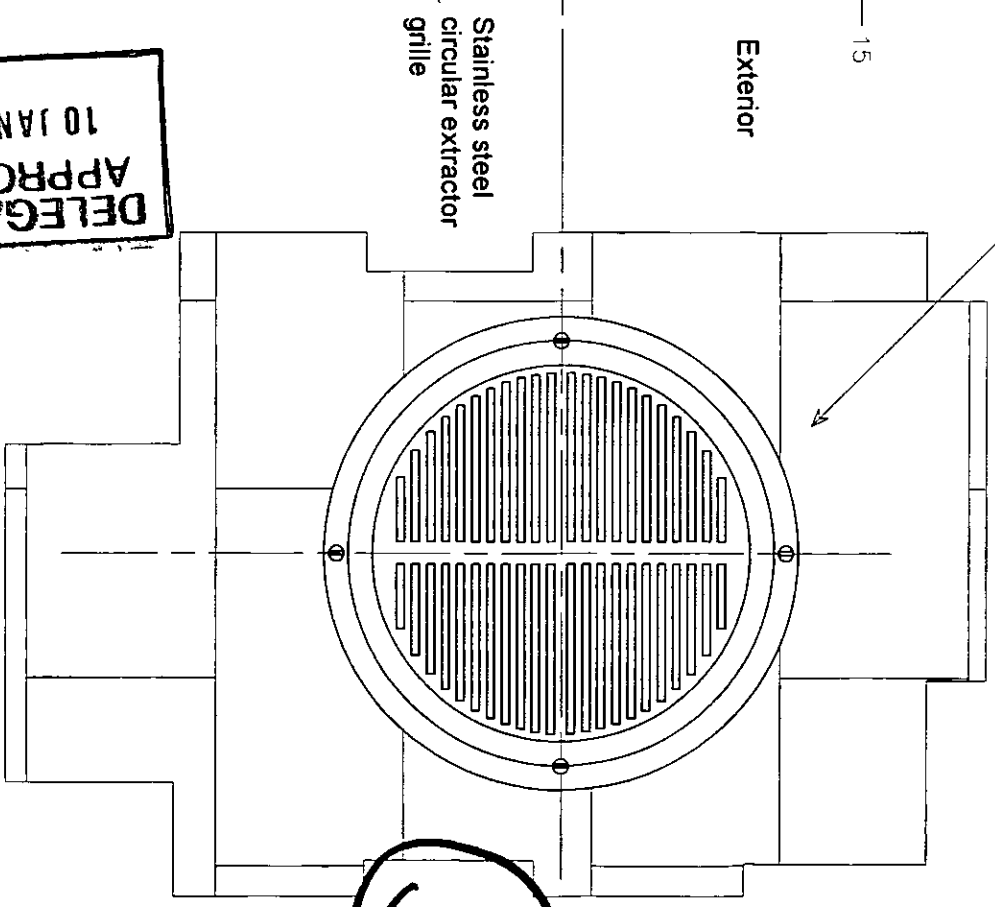

DELEGATED APPROVAL
10 JAN 2000

3

Title: Grille type fixed to exterior brickwork for kitchen extractor Scale 1:2 Dims: mm Date: 10/12/99 Drwg.No:camilia13a ✓