

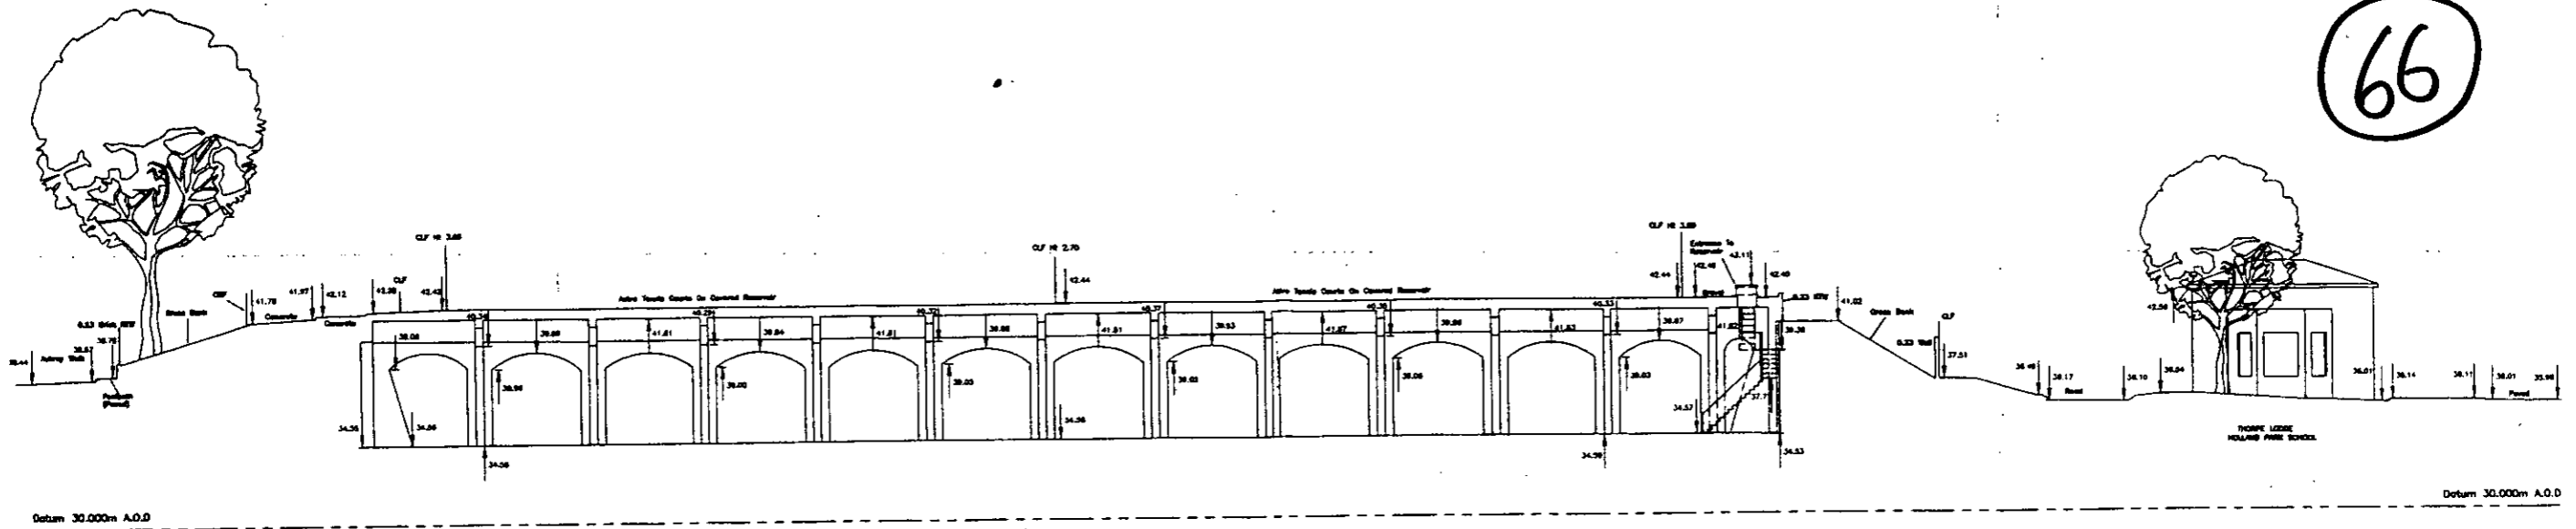


66

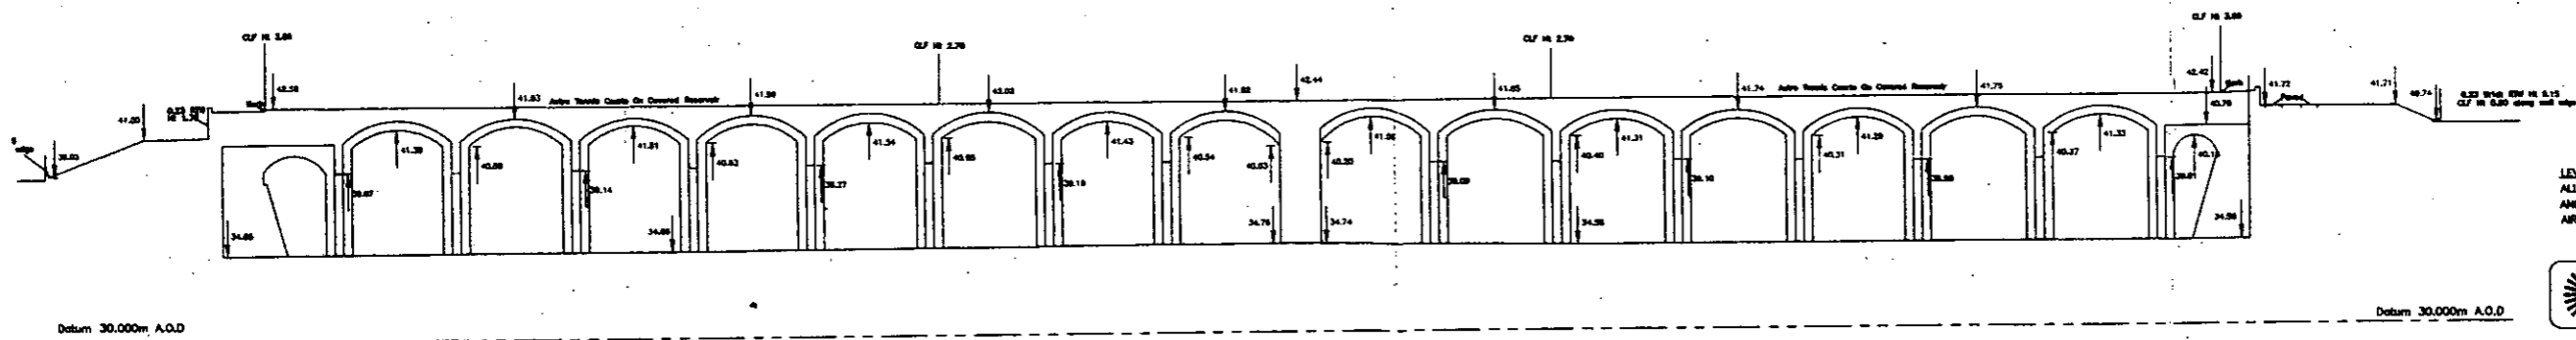

Section A-A

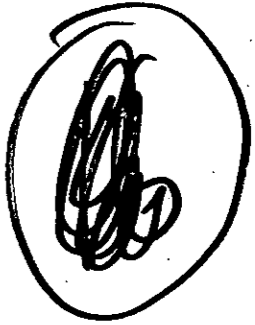

Section B-B

LEVELLING NOTE:-
ALL LEVELS BASED ON O.S.B.M SITUATED ON S FACE, SW
ANGLE OF WALL AT ENTRANCE TO HOLLAND PARK SCHOOL,
ARLE GARDENS, VALUE 37.300m.



ALS A WORTH LAND SURVEYS LTD
Norfolk House, Norfolk Way, Uckfield, TN22 1EP
Tel:- 01825 766319 Fax:- 01825 766310
23 Abbotsbury Road, Morden, Surrey SM4 5LJ
Tel:- 0181 648 0223 Fax:- 0181 646 3068

Scale: 1/200	Revision
Drawing number: 9029	Sheet: 4 of 4
Date: 21/1/98	


Project
**CAMPDEN HILL ROAD
LONDON WB
(SITE SURVEY)**

Client
**ST JAMES HOMES
102 THE GREEN
TWICKENHAM
MIDDLESEX TW2 5AG**

1:1	0	10mm	20	30	40	50	60	70	80	90	100	110			
1:100	0	1m	2	3	4	5	6	7	8	9	10	11			
1:5	0	100mm	200	300	400	500									
1:50	0	1m	2	3	4	5									
1:20	0	200mm	400	600	800	1000	1200	1400	1600	1800	2000	2200			
1:200	0	2m	4	6	8	10	12	14	16	18	20	22			
1:1250	0	10m	20	30	40	50	60	70	80	90	100	110	120	130	140
1:2500	0	20m	40	60	80	100	120	140	160	180	200	220	240	260	280

68

~~68~~

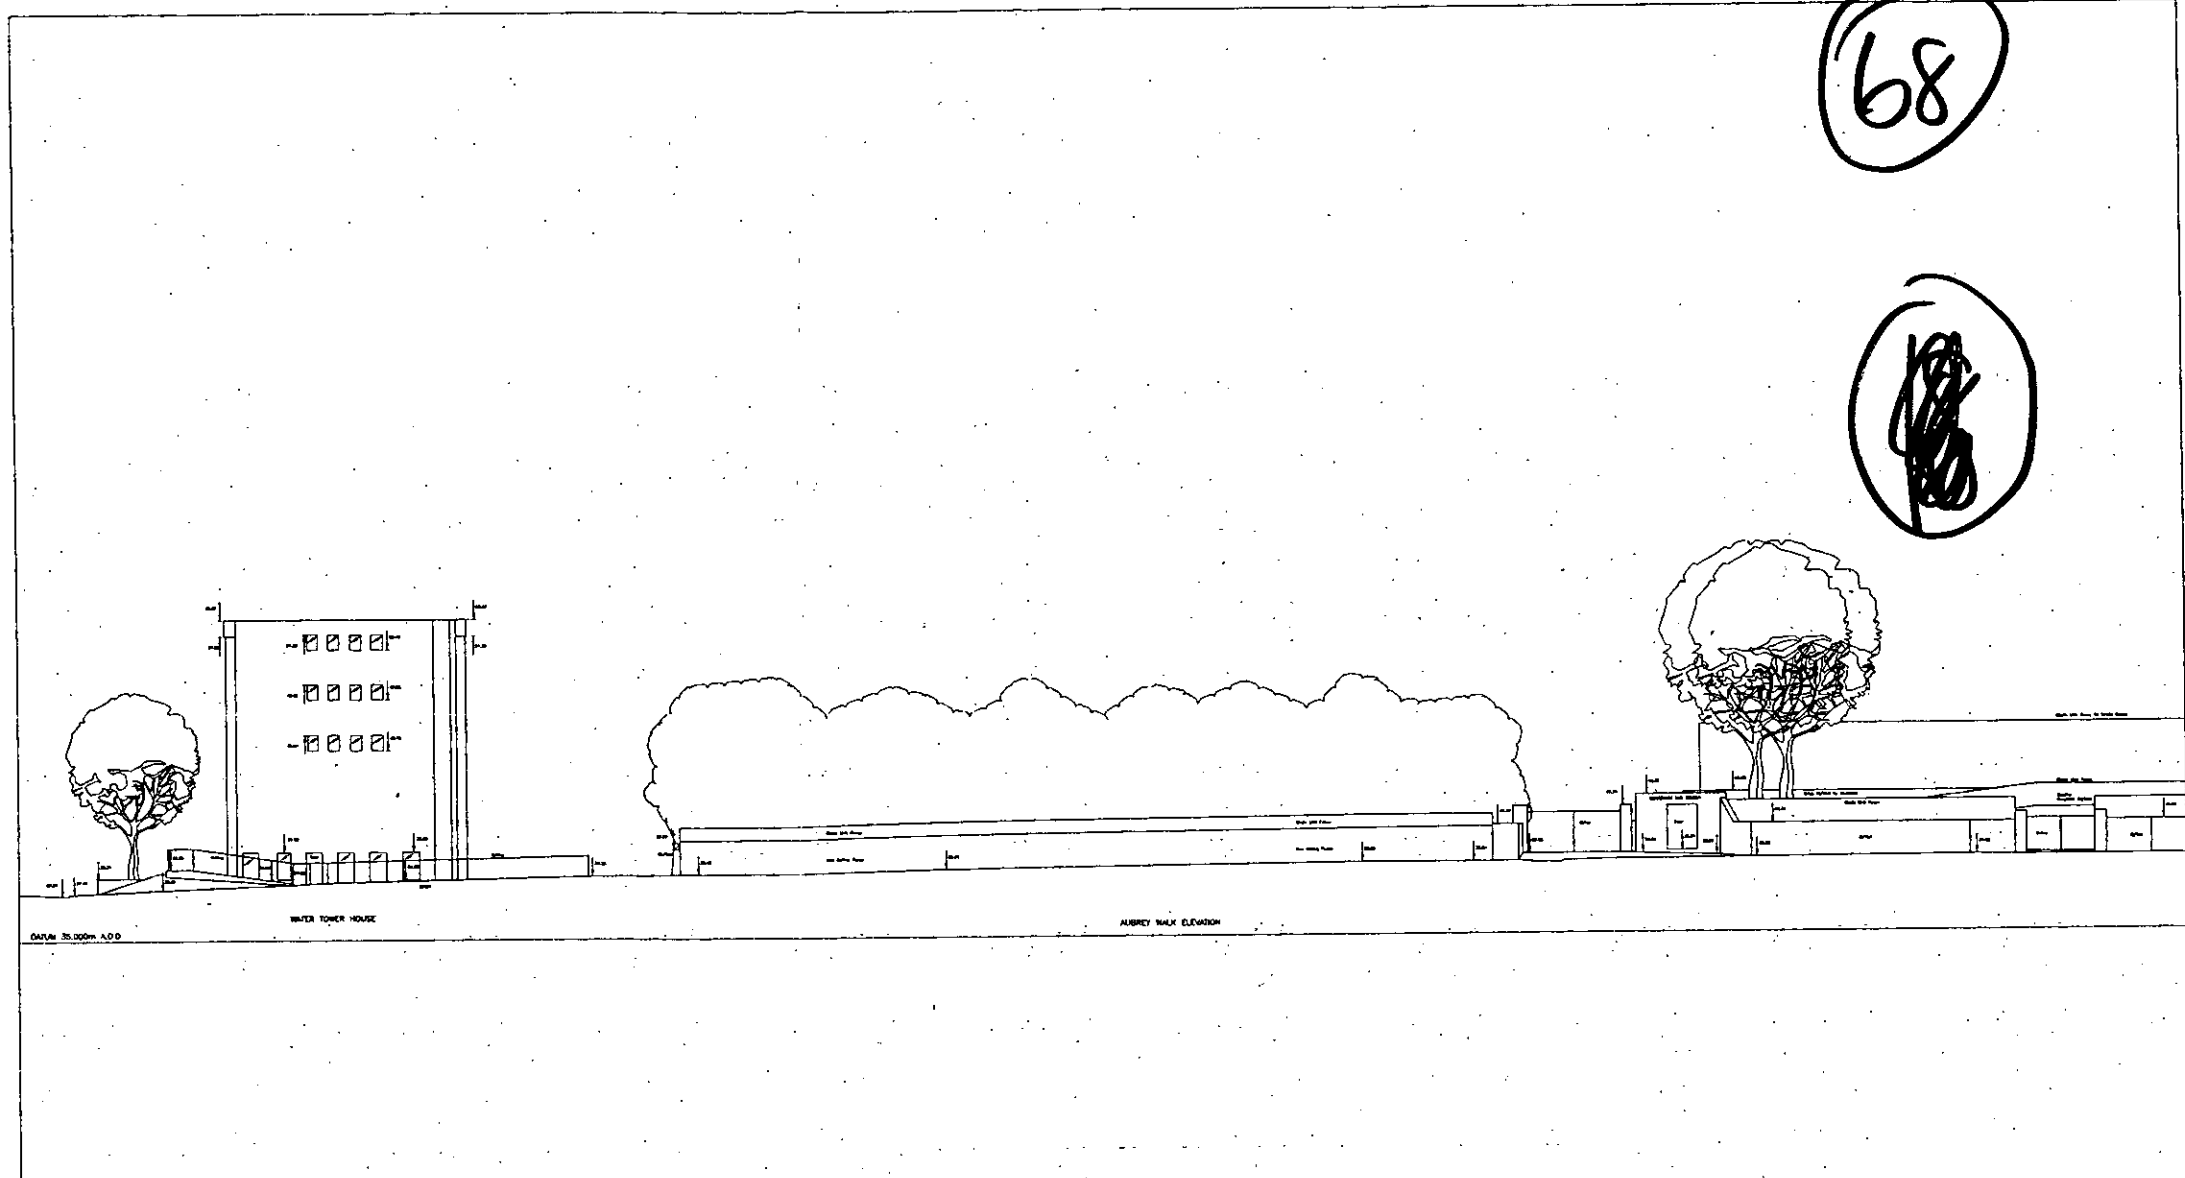

1:1	0	10mm	20	30	40	50	60	70	80	90	100	110			
1:100	0	1m	2	3	4	5	6	7	8	9	10	11			
1:5	0	100mm	200	300	400	500									
1:50	0	1m	2	3	4	5									
1:20	0	200mm	400	600	800	1000	1200	1400	1600	1800	2000	2200			
1:200	0	2m	4	6	8	10	12	14	16	18	20	22			
1:1250	0	10m	20	30	40	50	60	70	80	90	100	110	120	130	140
1:2500	0	20m	40	60	80	100	120	140	160	180	200	220	240	260	280

SCALE LIGHT

SHEET 4	SHEET 5
---------	---------





1:1	0	10mm	20	30	40	50	60	70	80	90	100	110			
1:100	0	1m	2	3	4	5	6	7	8	9	10	11			
1:5	0	100mm	200	300	400	500									
1:50	0	1m	2	3	4	5									
1:20	0	200mm	400	600	800	1000	1200	1400	1600	1800	2000	2200			
1:200	0	2m	4	6	8	10	12	14	16	18	20	22			
1:1250	0	10m	20	30	40	50	60	70	80	90	100	110	120	130	140
1:2500	0	20m	40	60	80	100	120	140	160	180	200	220	240	260	280

69


~~69~~

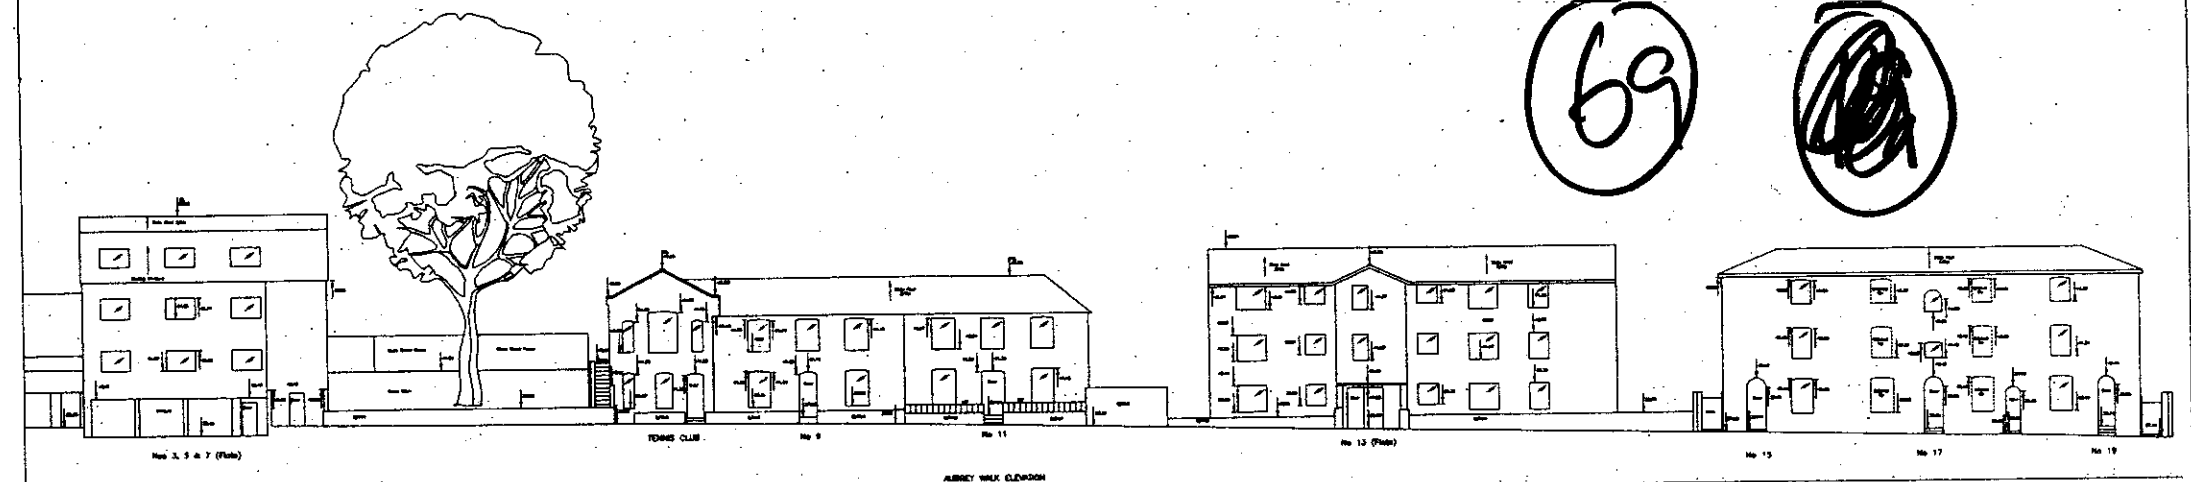





SHEET LAYOUT

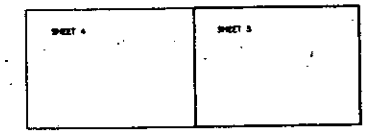




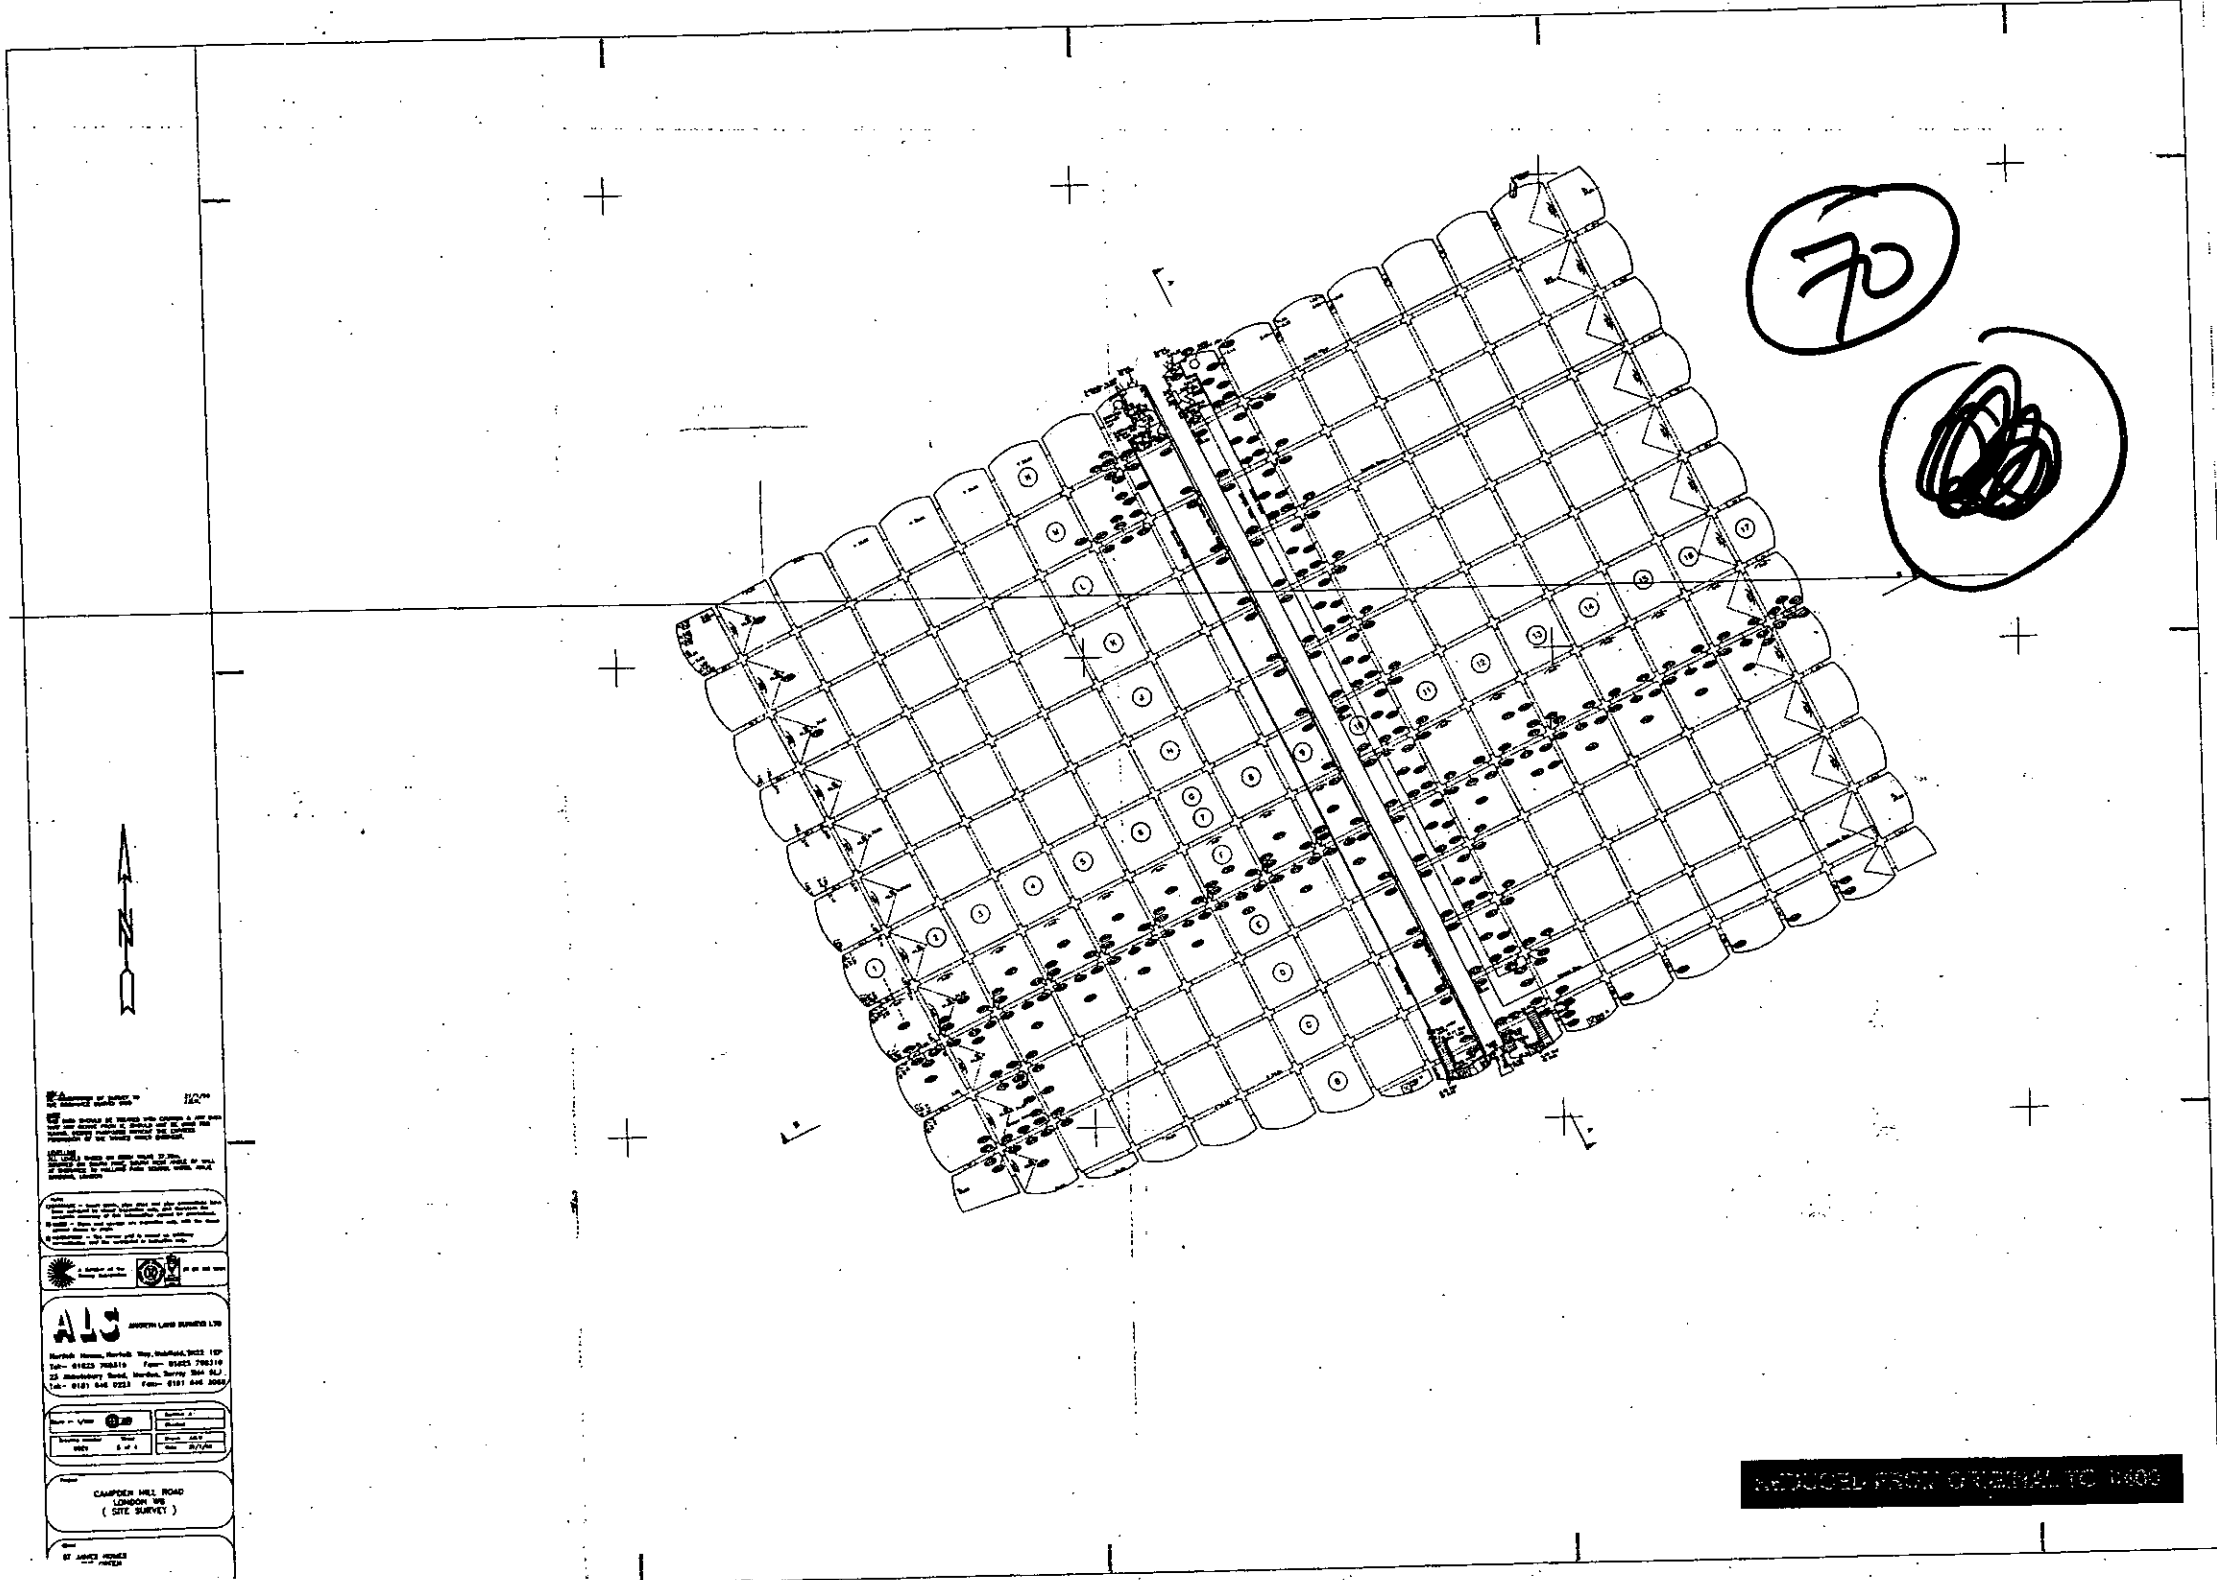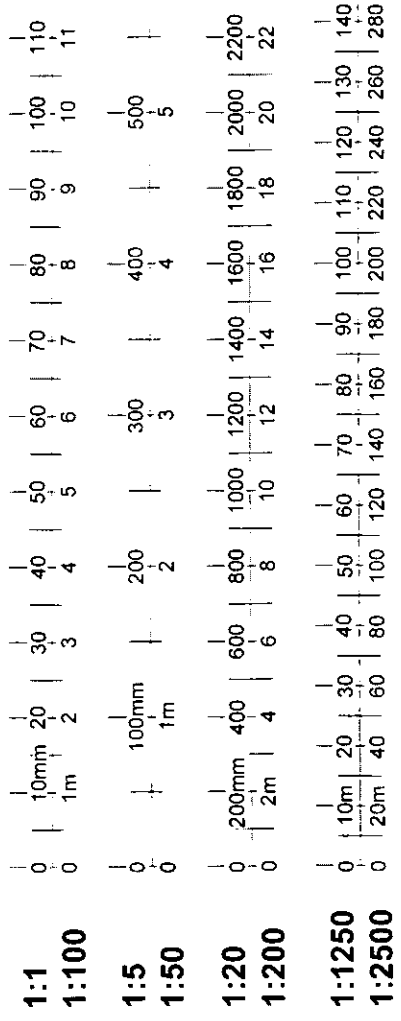




REDUCED FROM ORIGINAL TO 1/2500

70

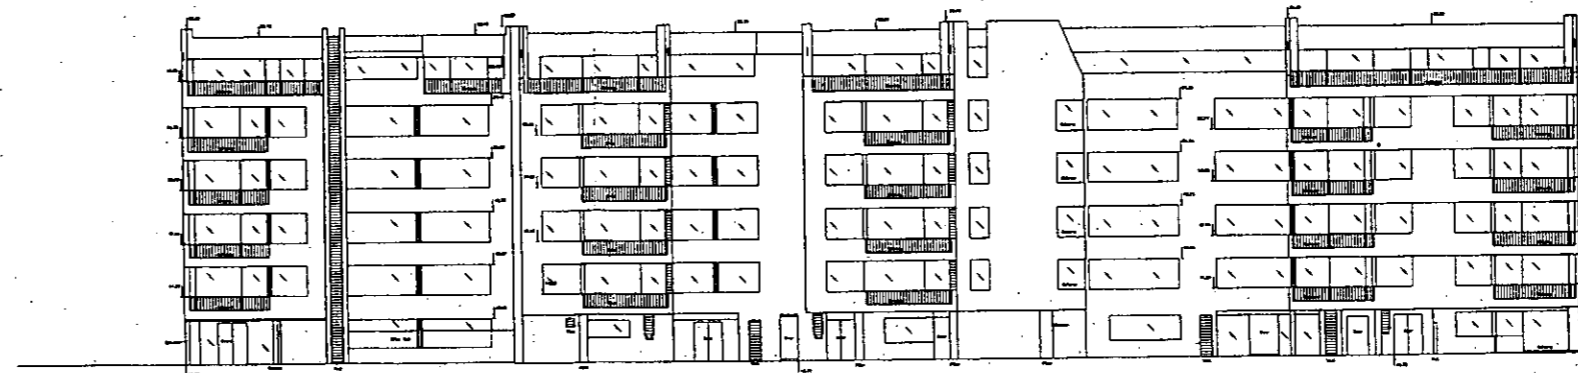


71

KENSINGTON HEIGHTS ELEVATION

DATUM 30.00m A.O.D.

[Handwritten scribble]

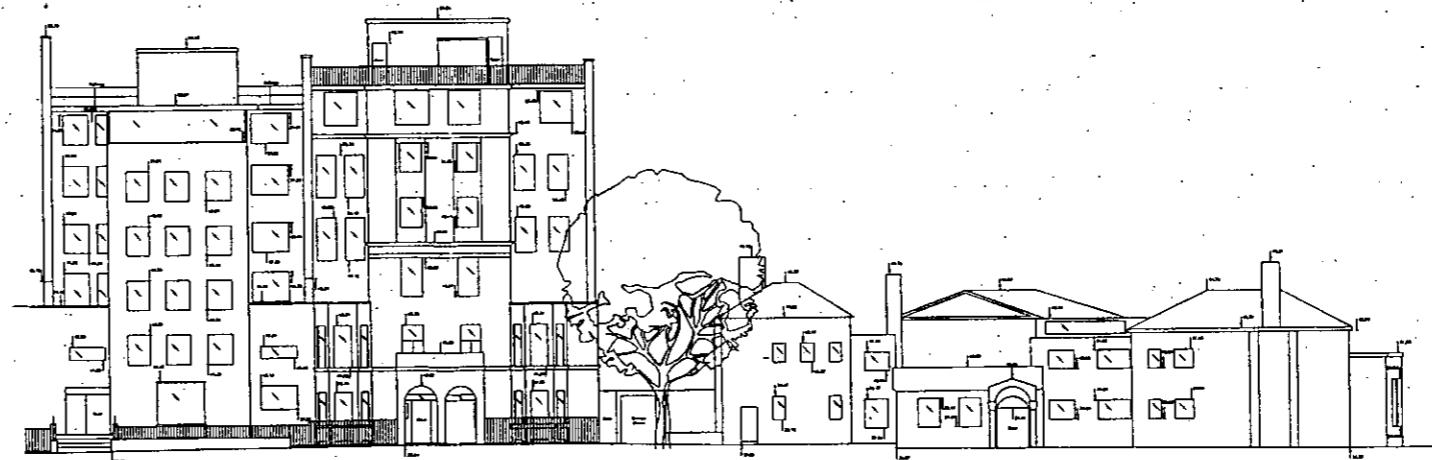

THORPE LODGE

AIRIE GARDENS

DATUM 30.00m A.O.D.






1:1	0	10mm	20	30	40	50	60	70	80	90	100	110			
1:100	0	1m	2	3	4	5	6	7	8	9	10	11			
1:5	0	100mm	200	300	400	500									
1:50	0	1m	2	3	4	5									
1:20	0	200mm	400	600	800	1000	1200	1400	1600	1800	2000	2200			
1:200	0	2m	4	6	8	10	12	14	16	18	20	22			
1:1250	0	10m	20	30	40	50	60	70	80	90	100	110	120	130	140
1:2500	0	20m	40	60	80	100	120	140	160	180	200	220	240	260	280


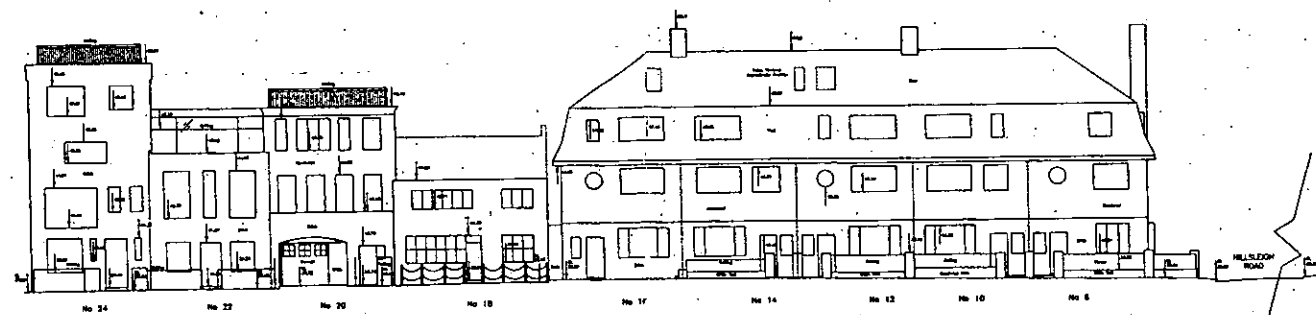

ABBNEY WALK ELEVATION

DATUM 30.00m AOD



ABBNEY WALK ELEVATION

DATUM 30.00m AOD

72
















1:1	0	10mm	20	30	40	50	60	70	80	90	100	110			
1:100	0	1m	2	3	4	5	6	7	8	9	10	11			
1:5	0	100mm	200	300	400	500									
1:50	0	1m	2	3	4	5									
1:20	0	200mm	400	600	800	1000	1200	1400	1600	1800	2000	2200			
1:200	0	2m	4	6	8	10	12	14	16	18	20	22			
1:1250	0	10m	20	30	40	50	60	70	80	90	100	110	120	130	140
1:2500	0	20m	40	60	80	100	120	140	160	180	200	220	240	260	280


1
2
73

[Handwritten scribble]

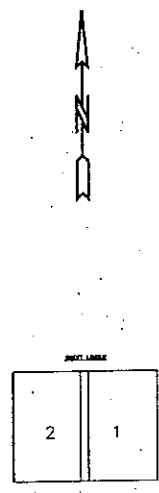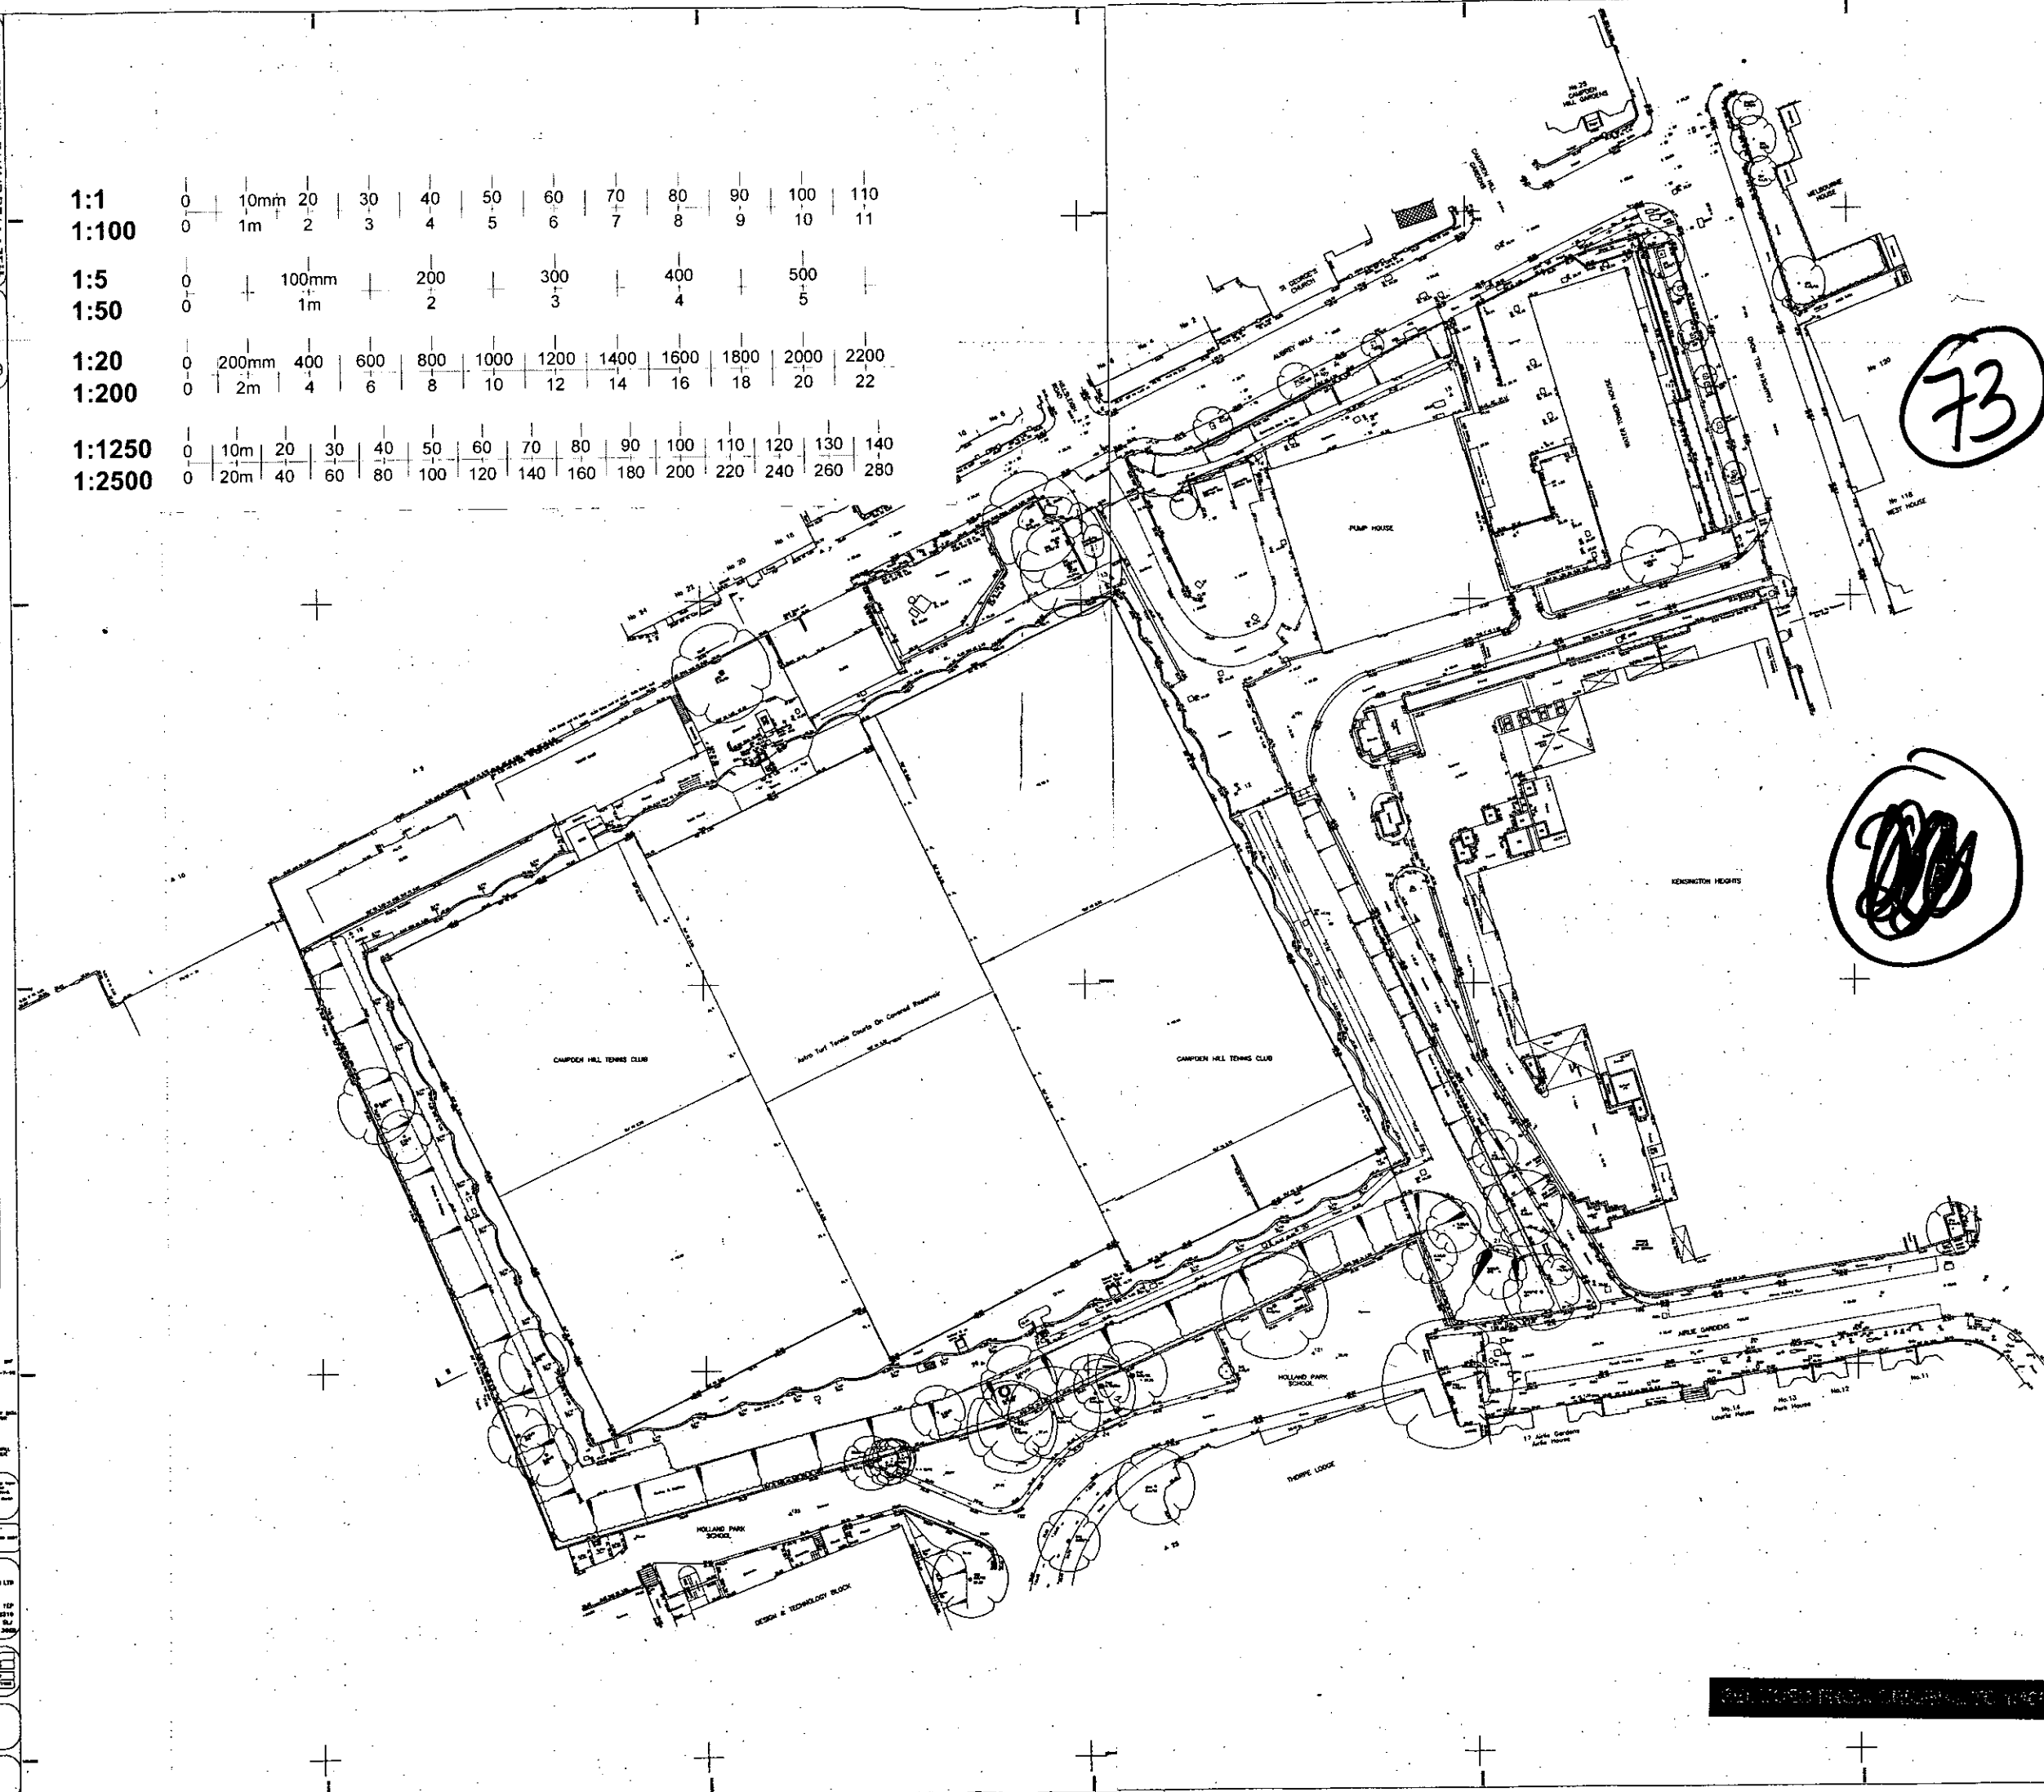










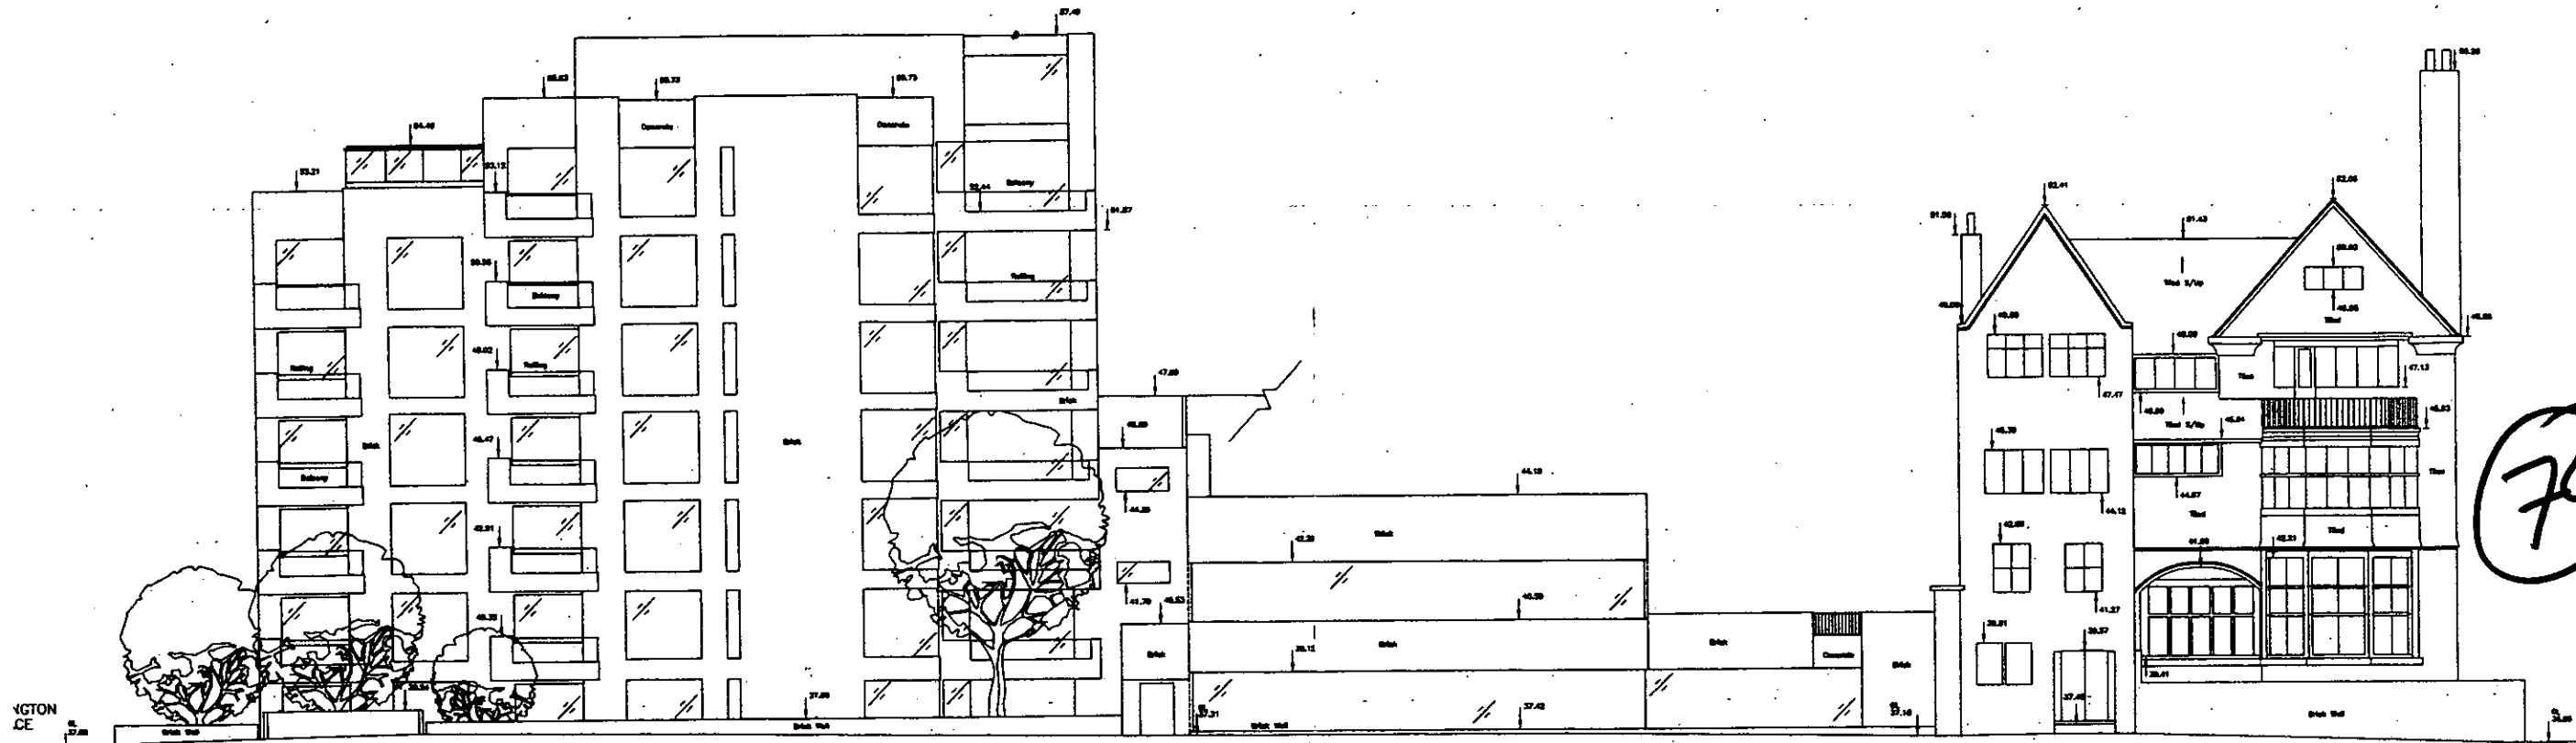

MELBOURNE HOUSE


No 120

WEST HOUSE
No 118

CAMPDEN HILL ROAD

DATUM 30.00m AOD

1:1	0	10mm	20	30	40	50	60	70	80	90	100	110			
1:100	0	1m	2	3	4	5	6	7	8	9	10	11			
1:5	0	100mm	200	300	400	500									
1:50	0	1m	2	3	4	5									
1:20	0	200mm	400	600	800	1000	1200	1400	1600	1800	2000	2200			
1:200	0	2m	4	6	8	10	12	14	16	18	20	22			
1:1250	0	10m	20	30	40	50	60	70	80	90	100	110	120	130	140
1:2500	0	20m	40	60	80	100	120	140	160	180	200	220	240	260	280

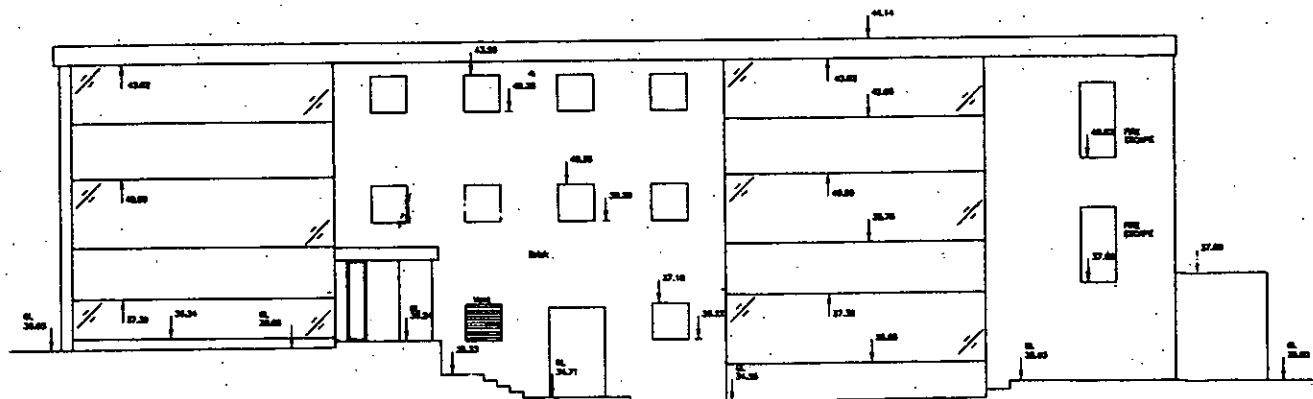


DESIGN & TECHNOLOGY BLOCK

DATUM 30.00m AOD

74

[Handwritten signature]

ELLING NOTE:-
LEVELS BASED ON O.S.B.M SITUATED ON S FACE SW
ALE OF WALL AT ENTRANCE TO HOLLAND PARK SCHOOL
1/E GARDENS, VALUE 37.300m.

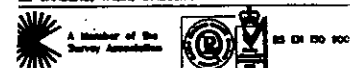

ALS AINSWORTH LAND SURVEYS LTD
Norfolk House, Norfolk Way, Uckfield, TN22 1EP
Tel:- 01825 768319 Fax:- 01825 768310
23 Abbotsbury Road, Morden, Surrey SM4 5LJ
Tel:- 0181 648 0223 Fax:- 0181 648 3088


Scale 1:100	Checked
Drawing number 8132	Sheet 5
Date 16/6/96	Drawn GJF/MS

Project
CAMPDEN HILL ROAD
LONDON W8
ELEVATIONS


Client
ST JAMES HOMES
ST JAMES HOUSE
102 THE GREEN
TWICKENHAM TW2 5AG

1:1	0	10mm	20	30	40	50	60	70	80	90	100	110			
1:100	0	1m	2	3	4	5	6	7	8	9	10	11			
1:5	0	100mm	200	300	400	500									
1:50	0	1m	2	3	4	5									
1:20	0	200mm	400	600	800	1000	1200	1400	1600	1800	2000	2200			
1:200	0	2m	4	6	8	10	12	14	16	18	20	22			
1:1250	0	10m	20	30	40	50	60	70	80	90	100	110	120	130	140
1:2500	0	20m	40	60	80	100	120	140	160	180	200	220	240	260	280


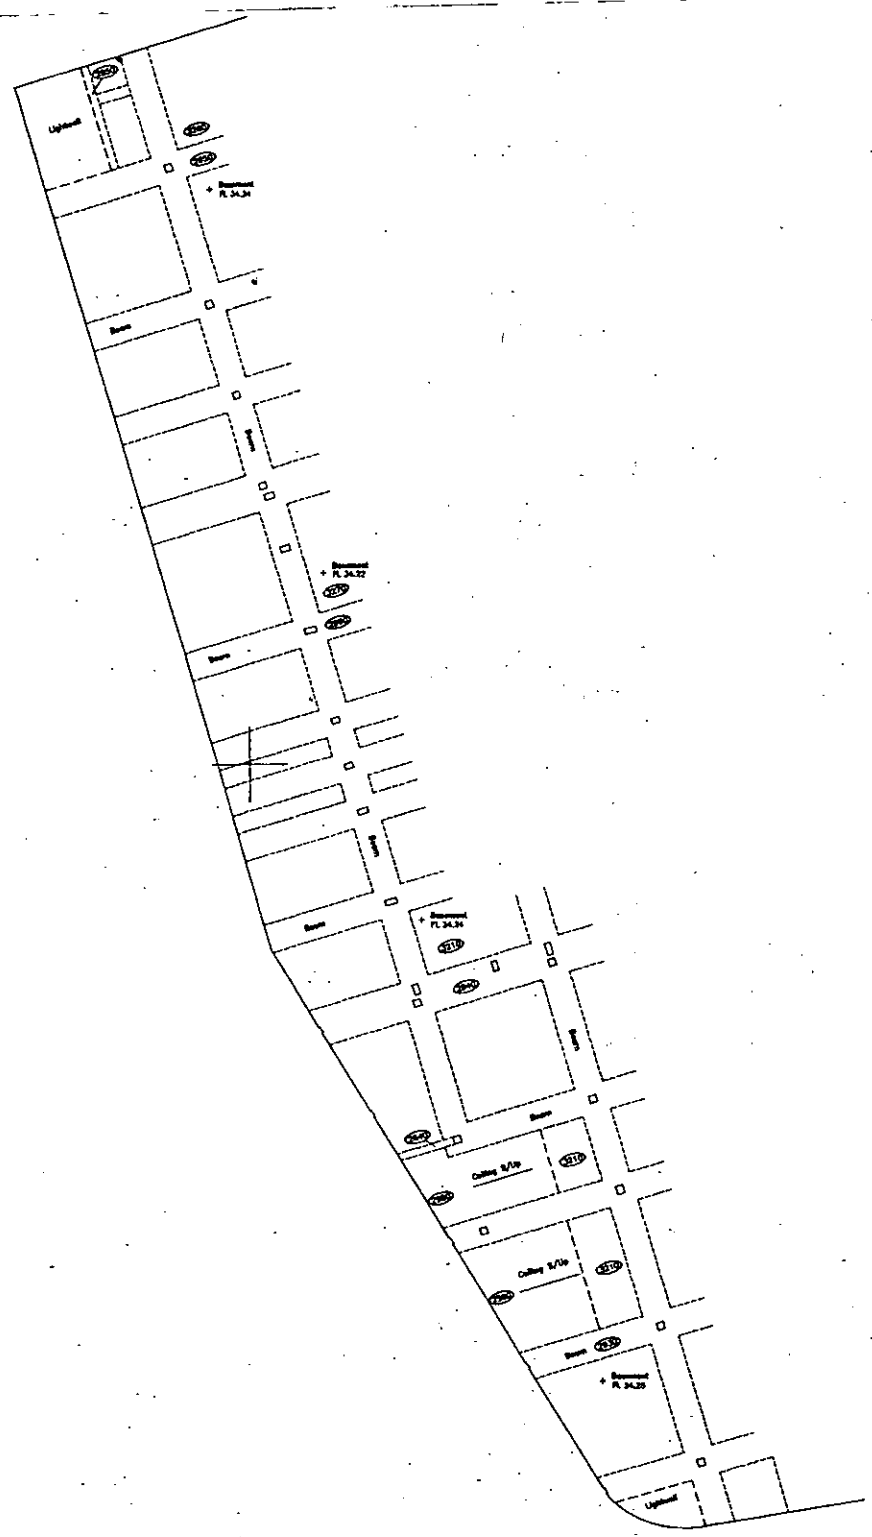

GARAGE 'B'
BASEMENT CAR PARK

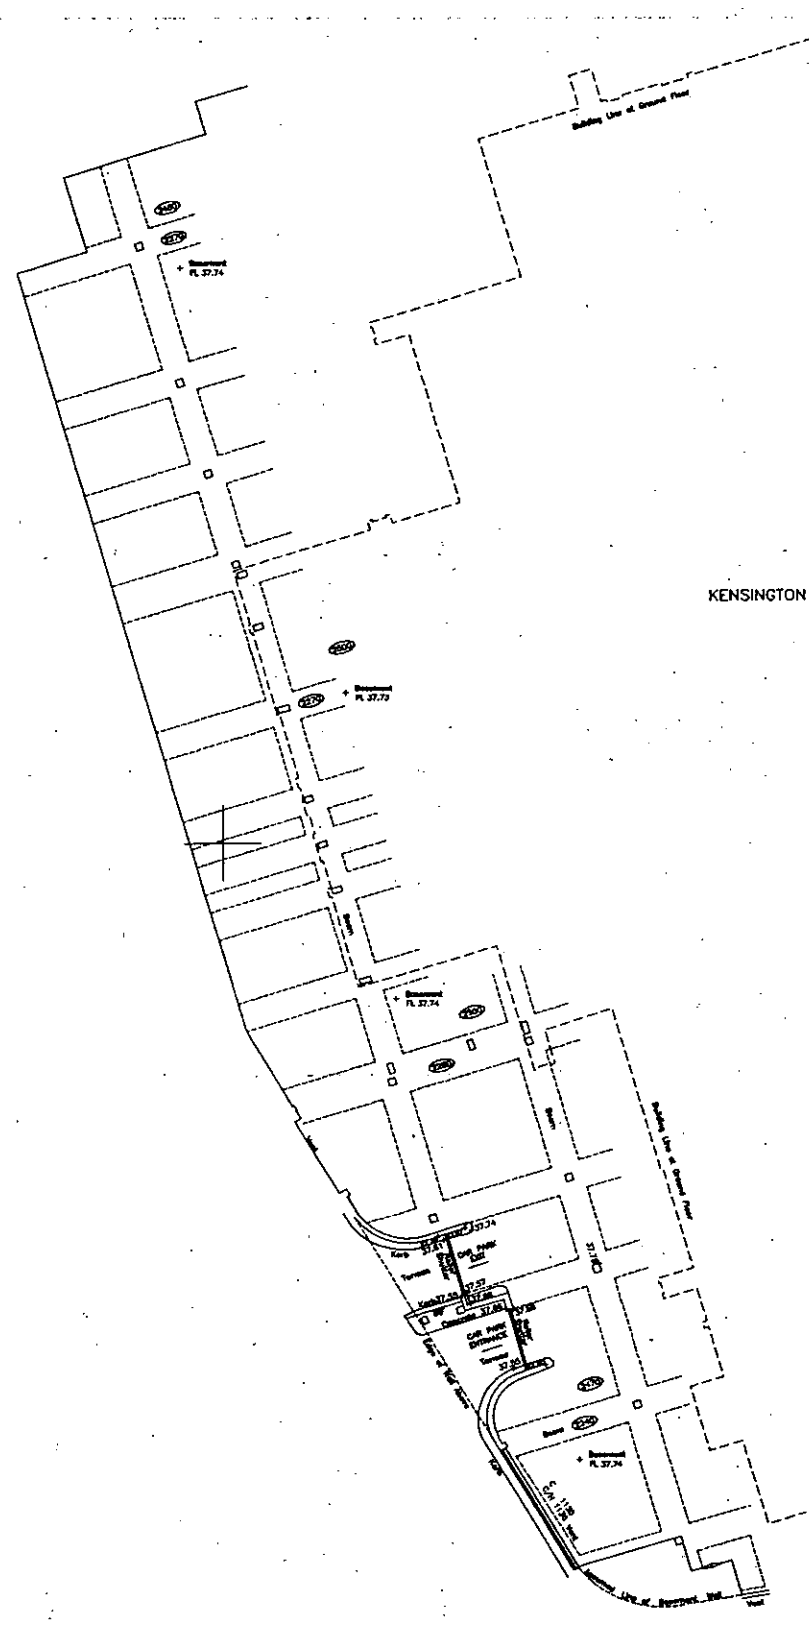

GARAGE 'A'
CAR PARK

75

[Handwritten scribble]

KENSINGTON HEIGHTS

LEVELLING
ALL LEVELS BASED ON OSBM VALUE 37.30m.
SITUATED ON SOUTH FACE, SOUTH WEST ANGLE OF WALL
AT ENTRANCE TO HOLLAND PARK SCHOOL GATES, AIRLIE
GARDENS, LONDON

- Notes
- 1) DRAINAGE - level, levels, pipe sizes and pipe connections have been surveyed by visual inspection only, and therefore the complete accuracy of this information cannot be guaranteed.
 - 2) TREES - sizes and species are indicative only, with the measured drawn to scale.
 - 3) NORTHPOINT - The survey grid is based on arbitrary north-south and the northpoint is indicative only.



ALS A WORTH LAND SURVEYS LTD
 Norfolk House, Norfolk Way, Uckfield, TN22 1J
 Tel:- 01825 768319 Fax:- 01825 768319
 23 Abbotshury Road, Morden, Surrey SM4 5L
 Tel:- 0181 648 0223 Fax:- 0181 646 3000

Scale 1:1200	Sheet 6	Drawn DPF	Date 14/7/98
Drawing number 9132	Sheet 6	Checked [Signature]	

Project
**CAMPDEN HILL RESERVOIR
 KENSINGTON HEIGHTS
 CAR PARK PLANS**

Client
 ST JAMES HOMES,
 ST JAMES HOUSE,
 102 THE GREEN,
 TWICKENHAM TW2 5AG