


DO NOT SCALE

© Crown copyright and database rights 2012.
Ordnance Survey 100021668

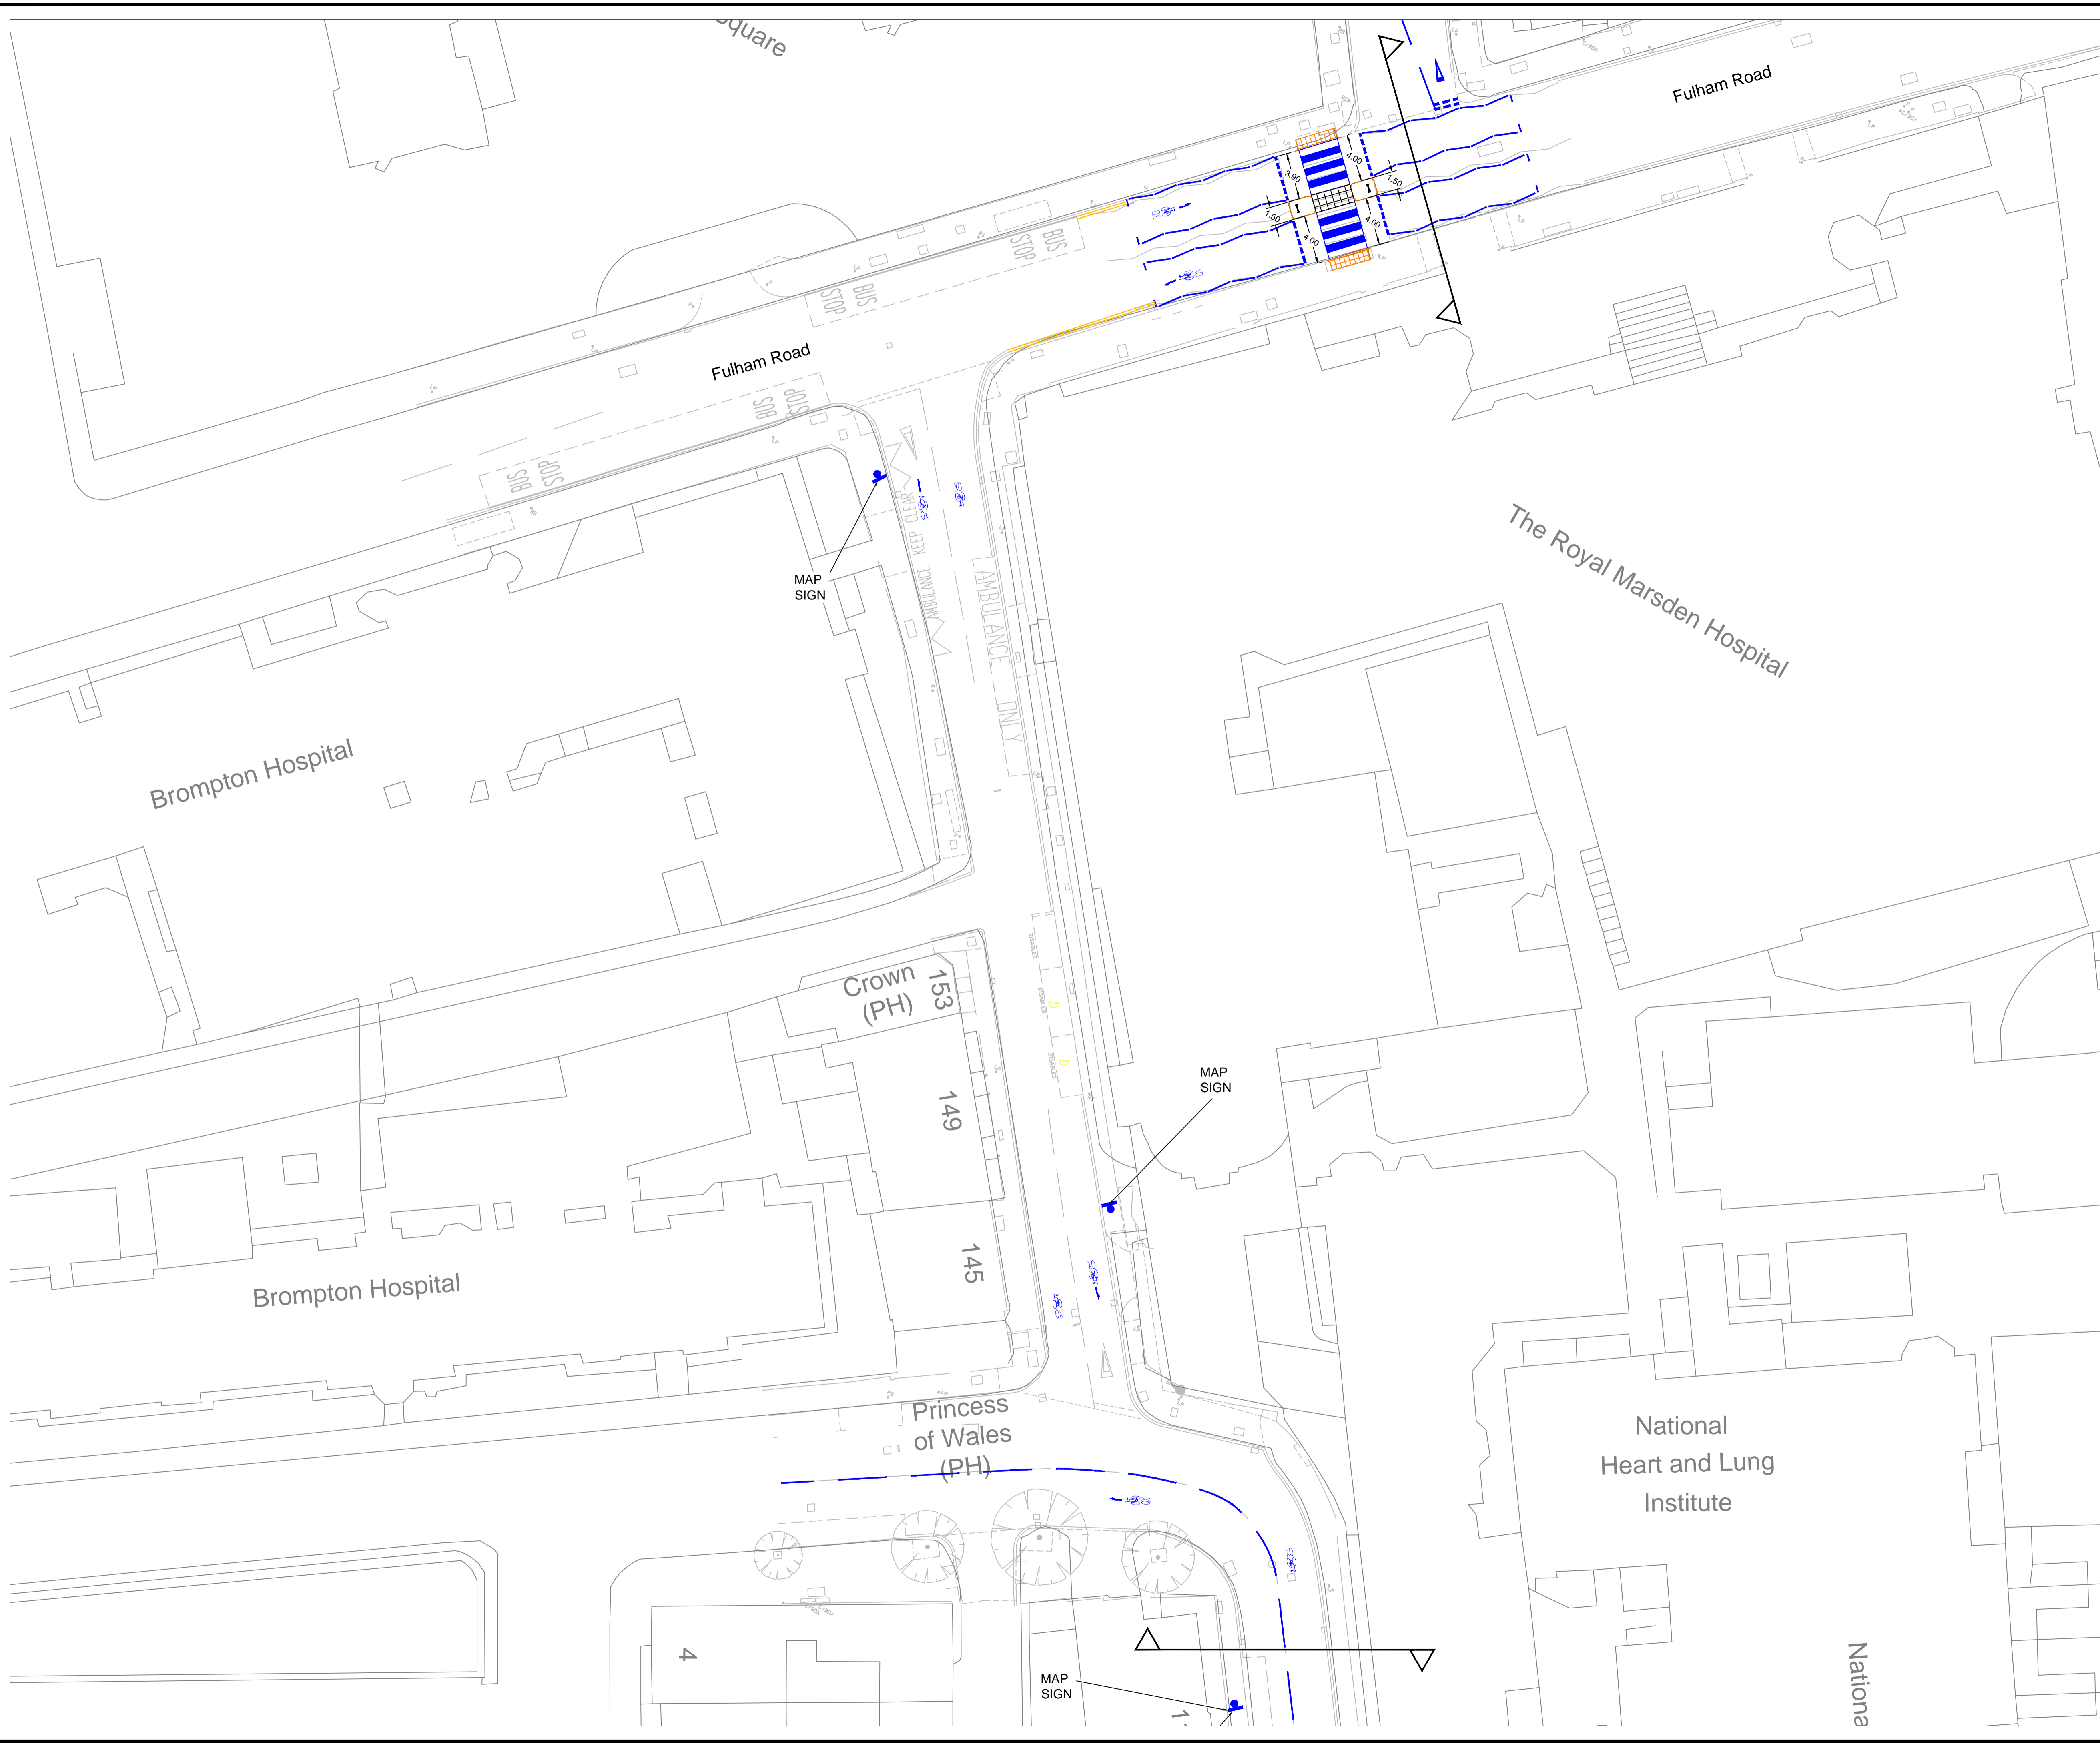

Notes



Rev	Description	By	Date	Chk
1	Q49 ROUTE AMENDED	EE	26.08.15	



DEPARTMENT OF TRANSPORTATION AND HIGHWAYS
Traffic & Transportation Policy Service

The Royal Borough of Kensington and Chelsea
Town Hall, Hornton Street, London, W8 7NX
Telephone: (020) 7361 3374
Fax: (020) 7361 2796

Project
CENTRAL LONDON CYCLING GRID

Title
**RBKC QUIETWAY ROUTE PROPOSALS
Q49 QUIETWAY (PHASE 1)
STEWARTS GROVE / FULHAM ROAD**

Scale 1:250	Drawn Date 19.02.15	Checked Date	A1
Drawing Number X5015-CYGR-ODES-Q49-007	Rev 1		

Cad File: 'DRAWINGS'...