




Notes

**KEY**

— EXISTING MARKINGS TO BE REMOVED

CYCLE 'PATCH'

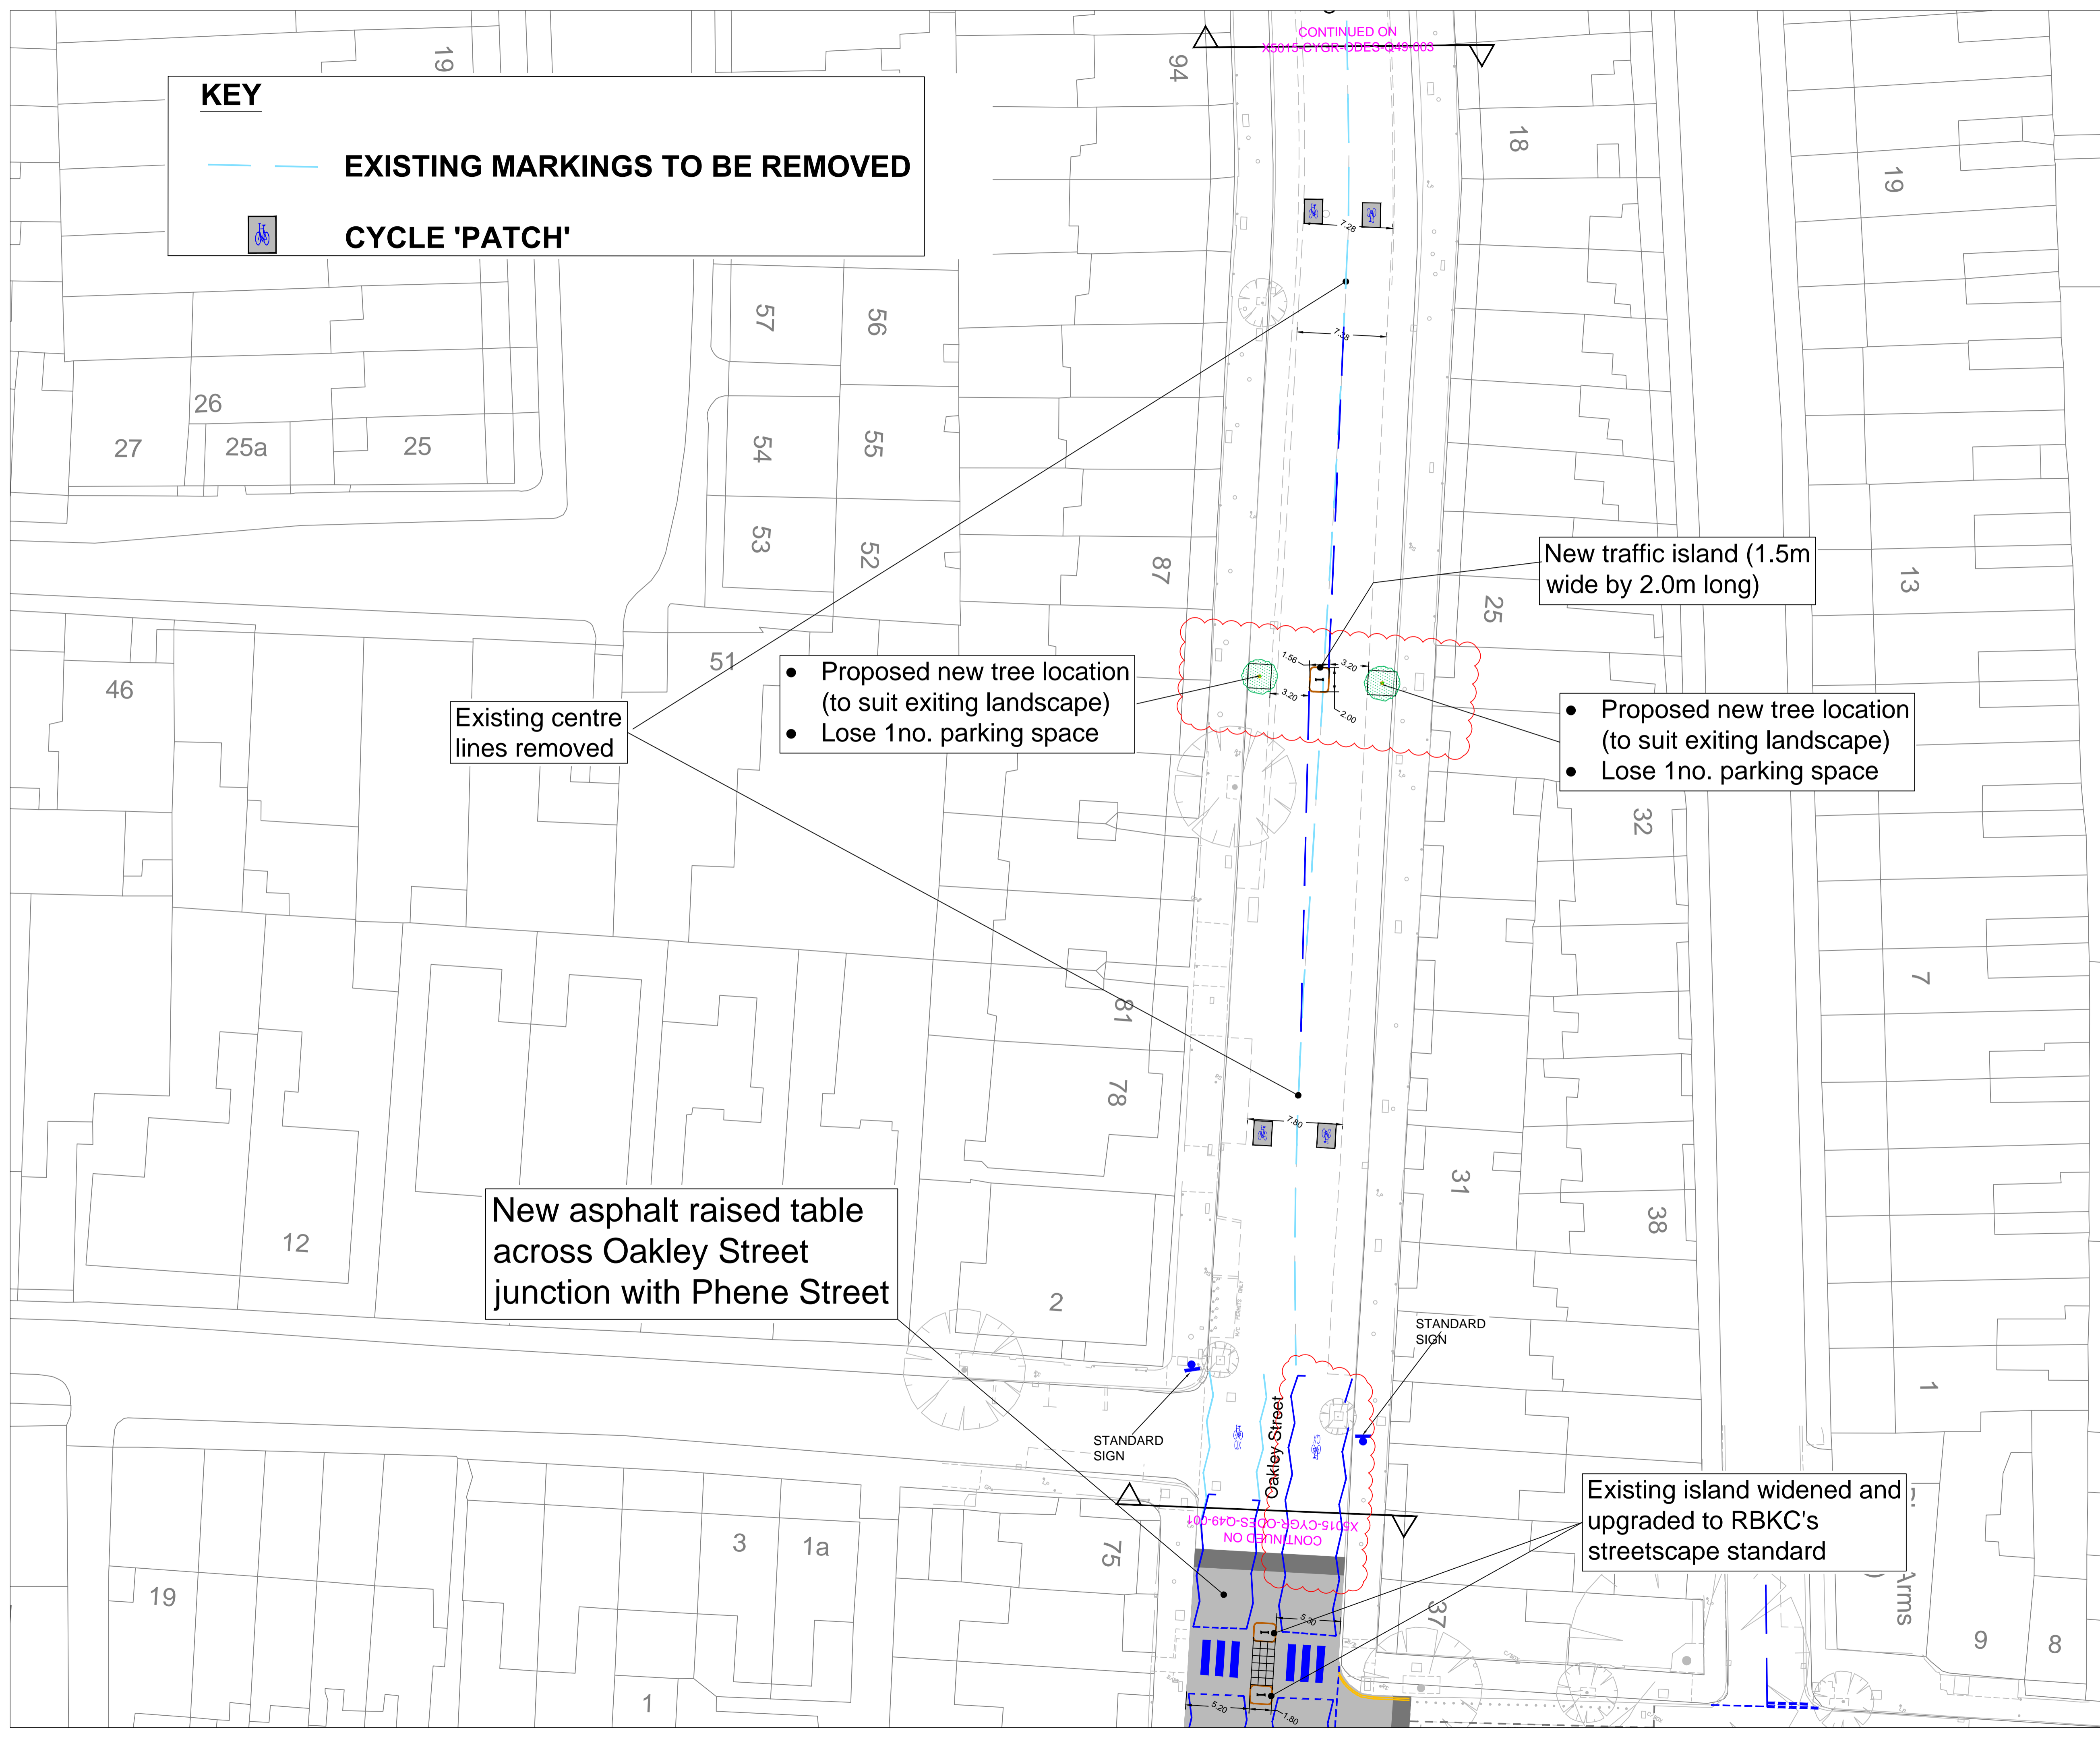

Existing centre lines removed

- Proposed new tree location (to suit exiting landscape)
- Lose 1no. parking space

New traffic island (1.5m wide by 2.0m long)

- Proposed new tree location (to suit exiting landscape)
- Lose 1no. parking space

New asphalt raised table across Oakley Street junction with Phene Street

STANDARD SIGN

STANDARD SIGN

Existing island widened and upgraded to RBKC's streetscape standard

Rev	Description	By	Date	Chk
1	Initial issue for approval	EE	25.08.15	



DEPARTMENT OF TRANSPORTATION AND HIGHWAYS  
Traffic & Transportation Policy Service

The Royal Borough of Kensington and Chelsea  
Town Hall, Hornton Street, London, W8 7NX  
Telephone: (020) 7361 3374  
Fax: (020) 7361 2796

Project  
CENTRAL LONDON CYCLING GRID

Title  
RBKC QUIETWAY ROUTE PROPOSALS  
Q49 QUIETWAY (PHASE 1)  
OAKLEY STREET

Scale 1:250	Drawn EE	Checked Date	A1
Drawing Number X5015-CYGR-ODES-Q49-002	Date 19.02.15	Rev 1	

Cad File: 'DRAWINGS'...