


DO NOT SCALE

© Crown copyright and database rights 2012.
Ordnance Survey 100021668



Notes

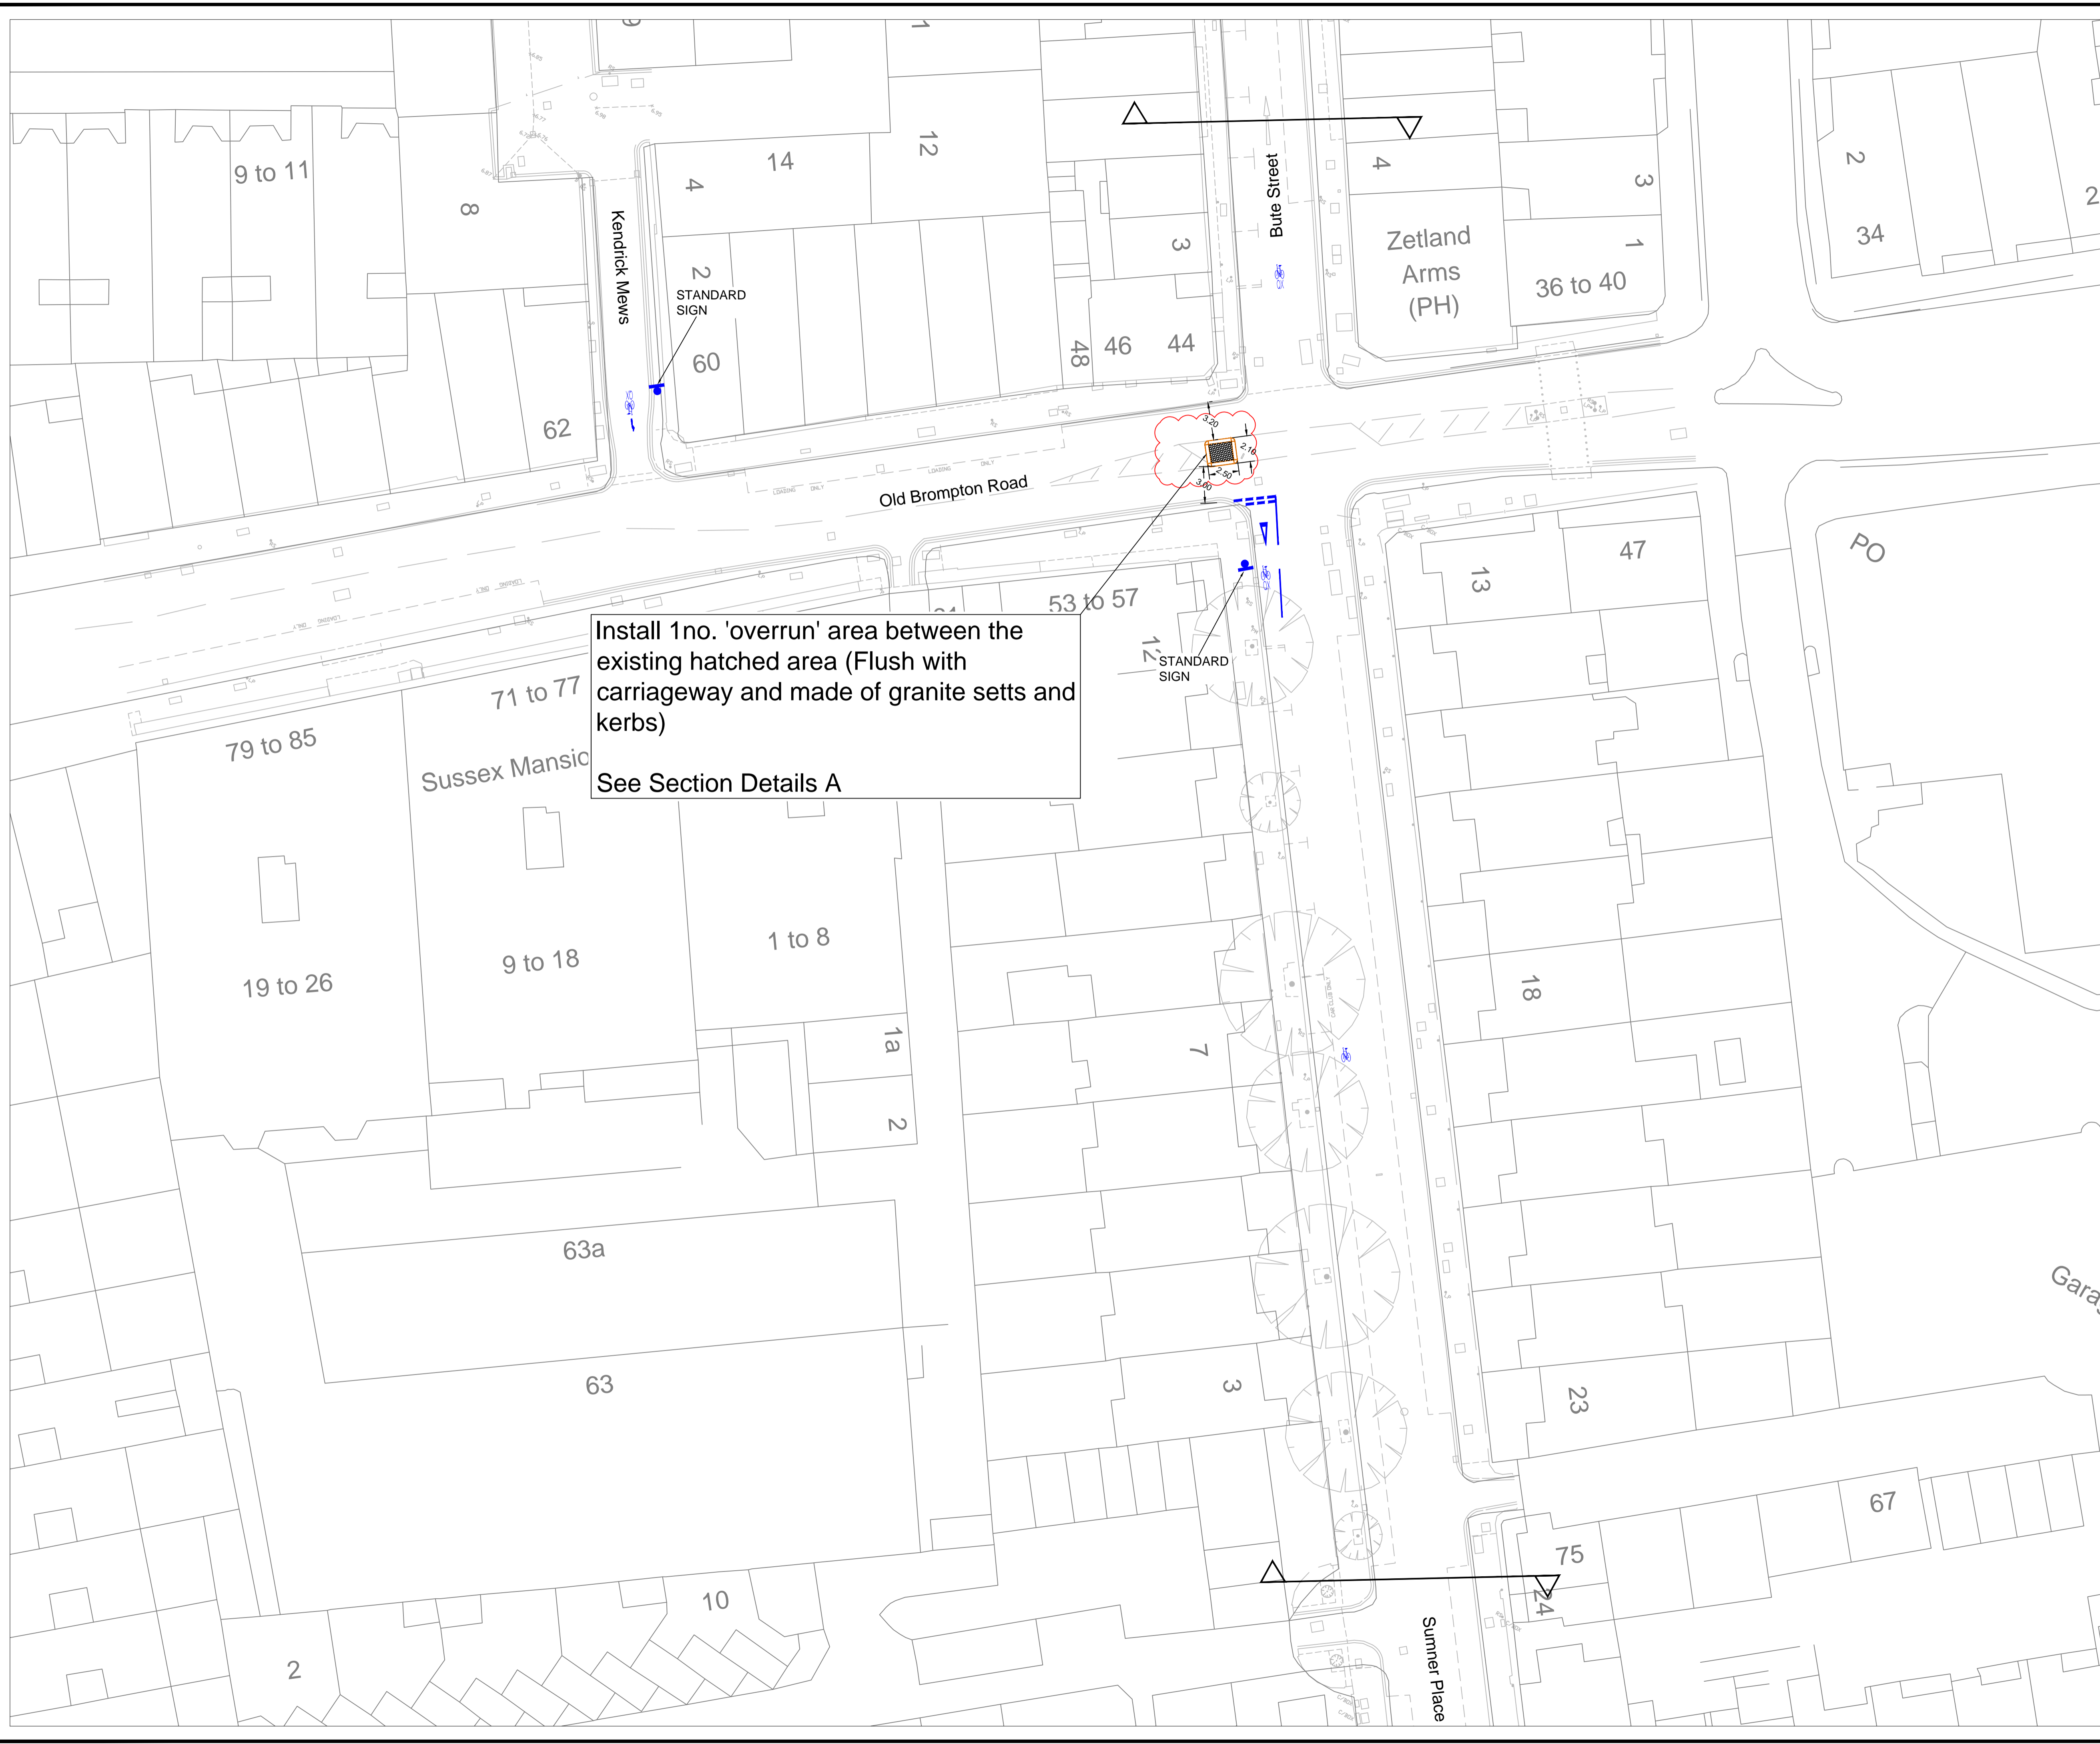

Install 1no. 'overrun' area between the existing hatched area (Flush with carriageway and made of granite setts and kerbs)
See Section Details A

Rev	Description	By	Date	Chk
1	PEDESTRIAN ISLAND REPLACED BY OVERRUN AREA ON OLD BROMPTON ROAD	EE	26.08.15	



DEPARTMENT OF TRANSPORTATION AND HIGHWAYS
Traffic & Transportation Policy Service
The Royal Borough of Kensington and Chelsea
Town Hall, Hornton Street, London, W8 7NX
Telephone: (020) 7361 3374
Fax: (020) 7361 2796

Project
CENTRAL LONDON CYCLING GRID

Title
RBKC QUIETWAY ROUTE PROPOSALS
Q49 QUIETWAY (PHASE 1)
OLD BROMPTON RD/BUTE ST/SUMNER PL

Scale 1:250	Drawn Date 19.02.15	Checked Date	A1
Drawing Number X5015-CYGR-ODES-Q49-010	Rev 1		

Cad File: 'DRAWINGS'...