


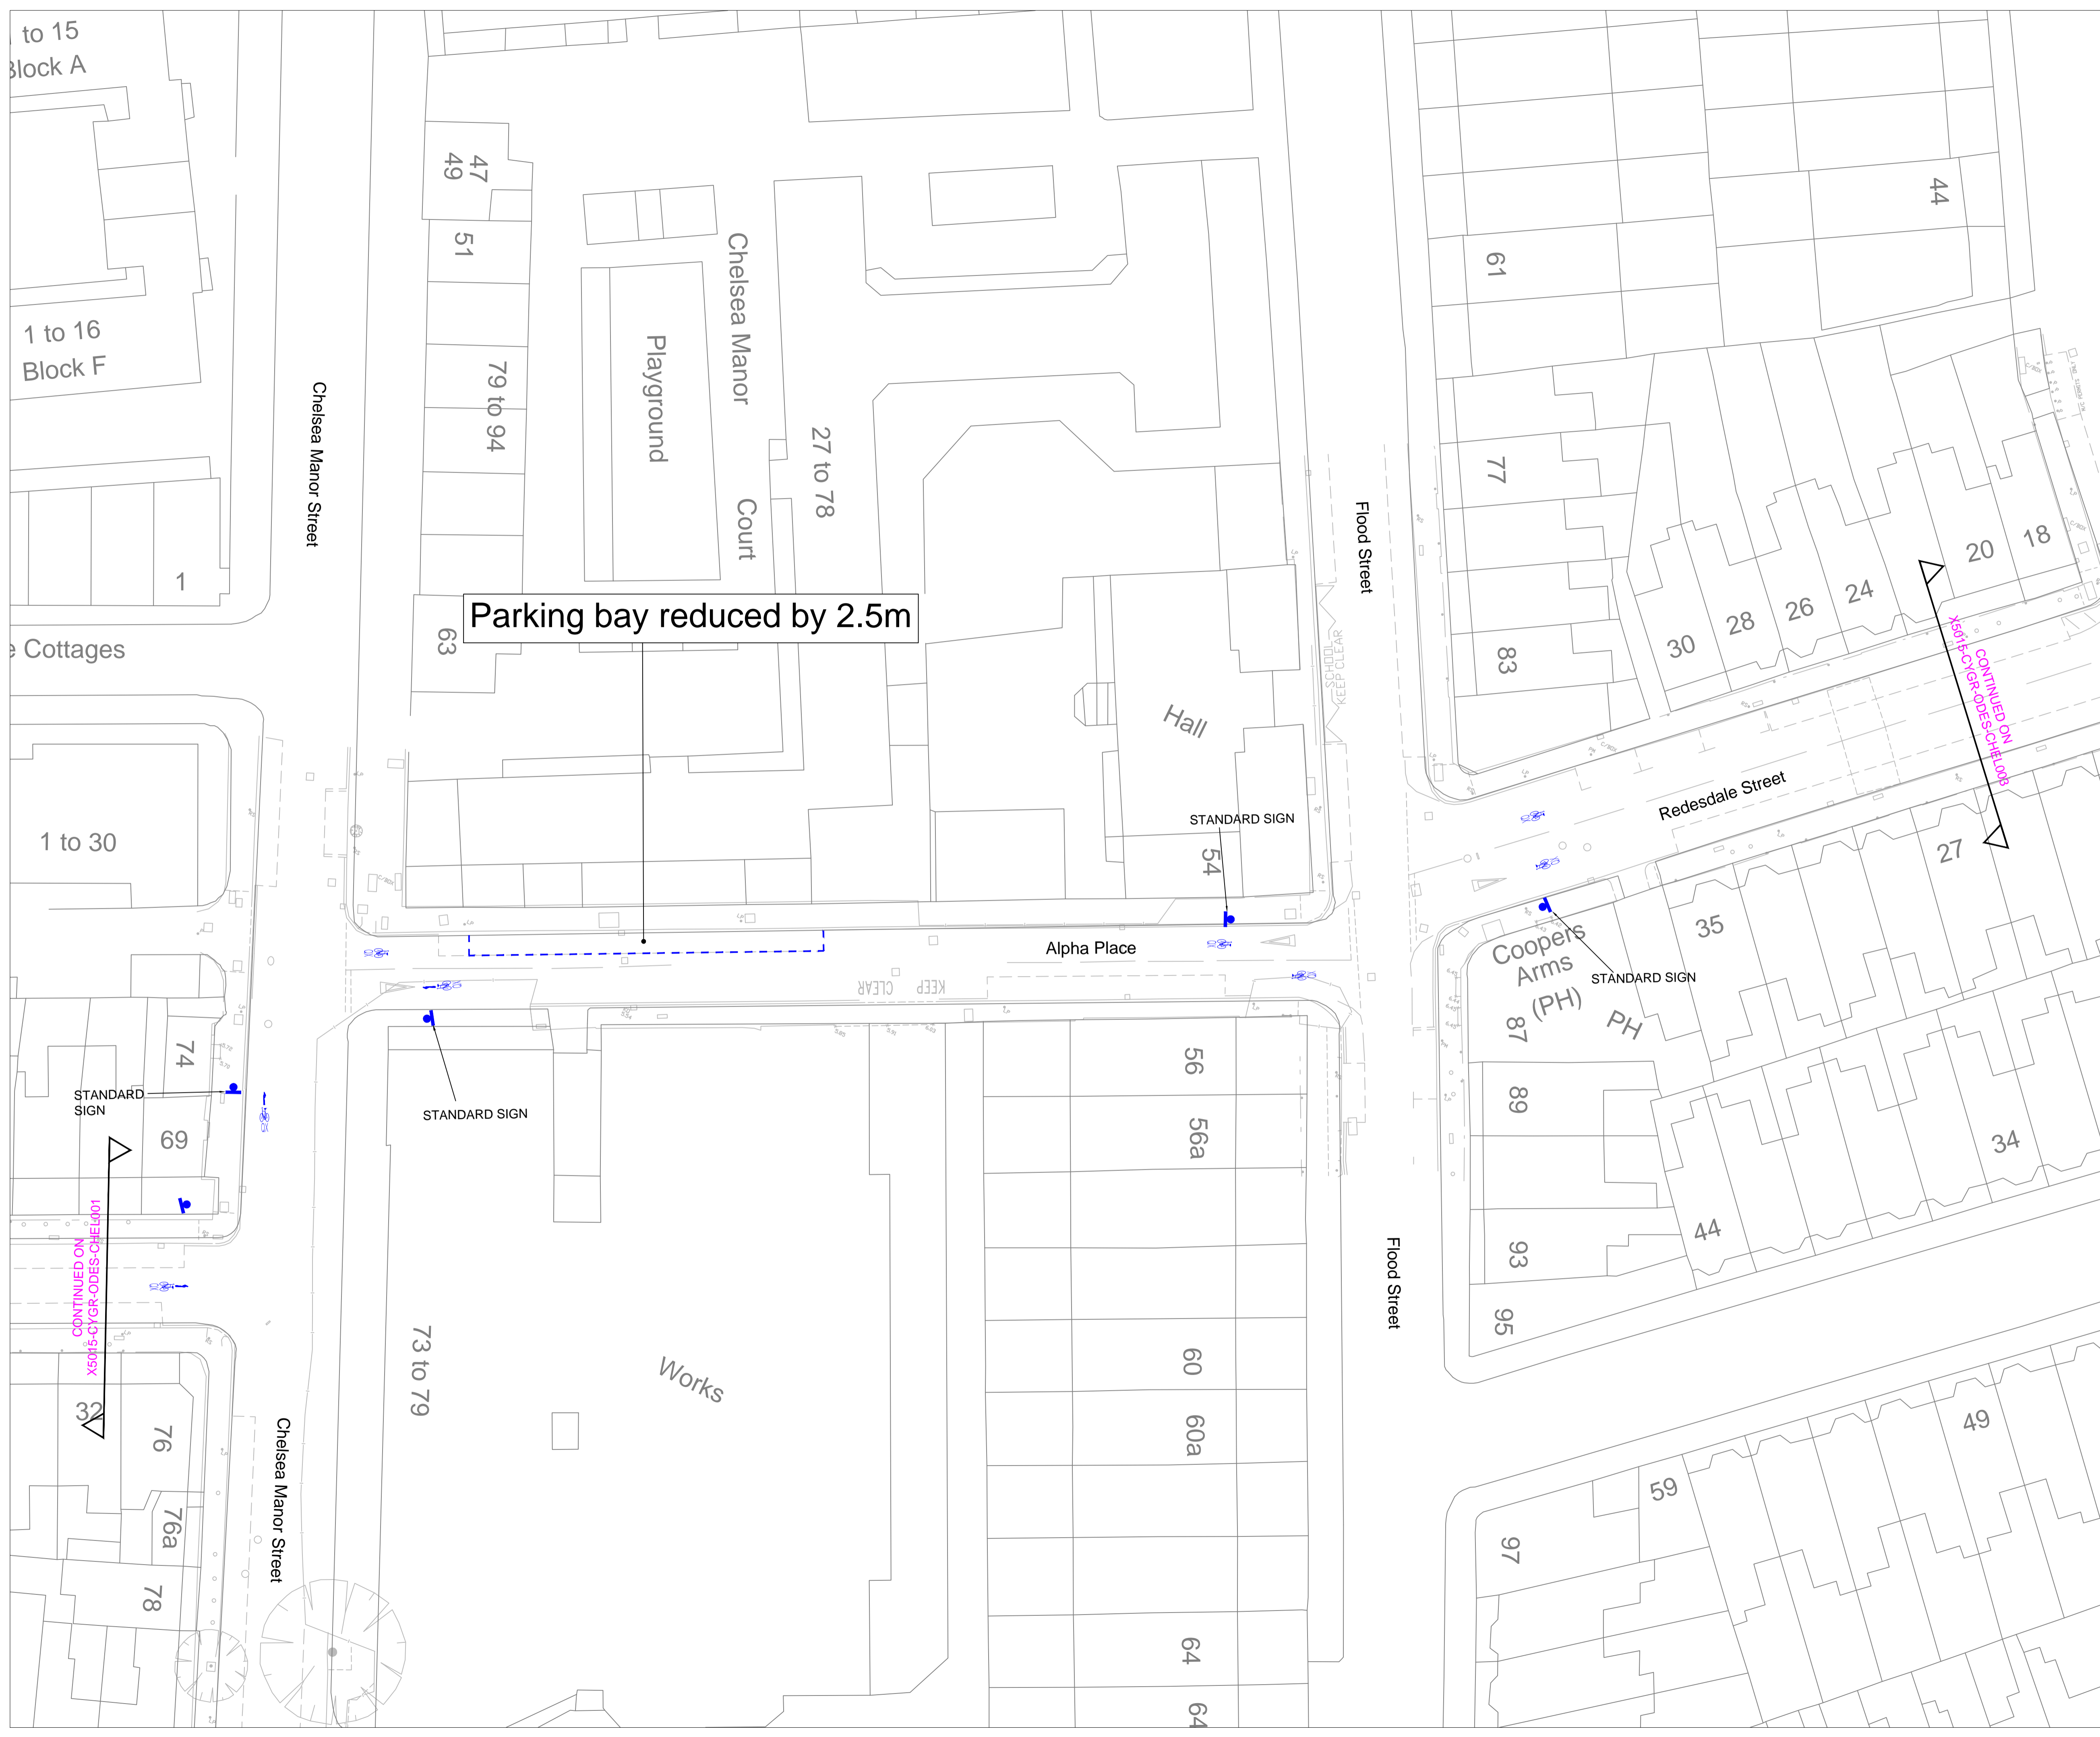

Notes



Rev	Description	By	Date	Chk



DEPARTMENT OF TRANSPORTATION
AND HIGHWAYS
Traffic & Transportation Policy Service

The Royal Borough of Kensington and Chelsea
Town Hall, Hornton Street, London, W8 7NX
Telephone: (020) 7361 3374
Fax: (020) 7361 2796

Project
CENTRAL LONDON CYCLING GRID

Title
**RBKC QUIETWAY ROUTE PROPOSALS
CHELSEA QUIETWAY 2 OF 7
(ALPHA PLACE)**

Scale 1:250	Drawn EE	Checked 	A1
Date 19.02.15	Date 	Date 	

Drawing Number X5015-CYGR-ODES-CHEL002	Rev 0
---	----------

Cad File: DRAWINGS...