


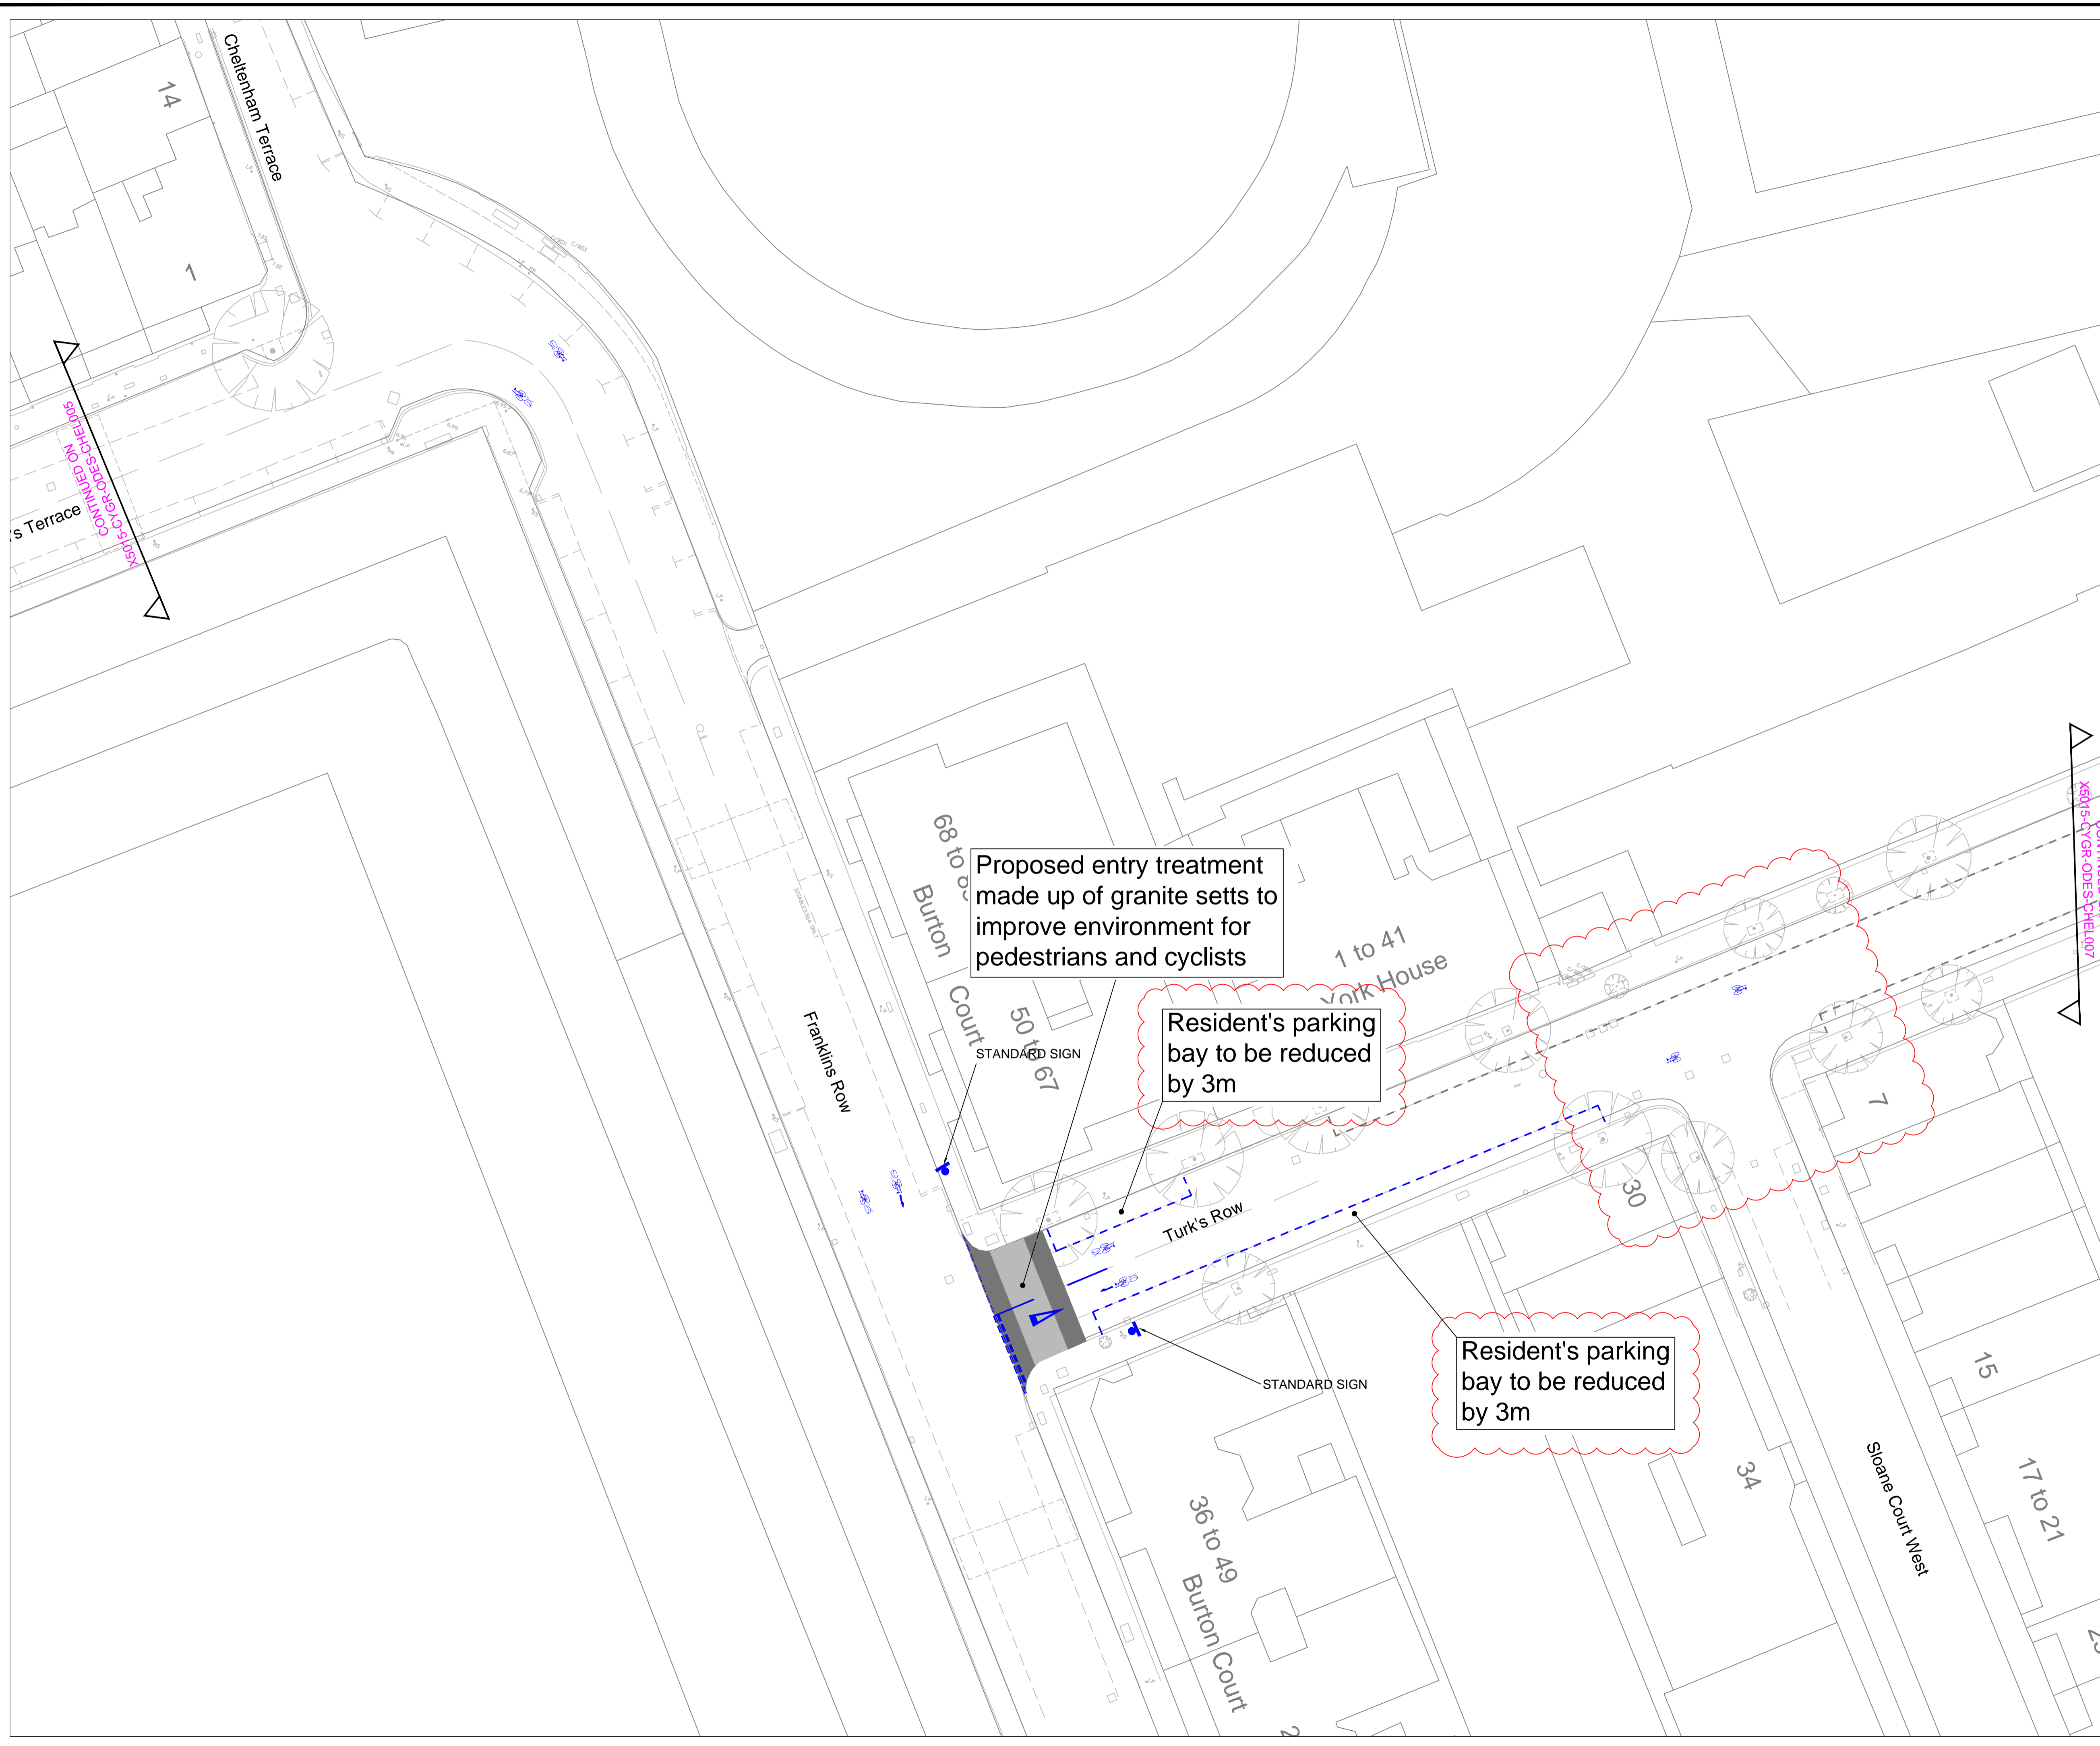

Notes



Rev	Description	By	Date	Chk
1	Parking Amendments Raised Table on Turk's Row Removed	EE	12.08.15	



DEPARTMENT OF TRANSPORTATION AND HIGHWAYS
Traffic & Transportation Policy Service

The Royal Borough of Kensington and Chelsea
Town Hall, Hornton Street, London, W8 7NX
Telephone: (020) 7361 3374
Fax: (020) 7361 2796

Project
CENTRAL LONDON CYCLING GRID

Title
**RBKC QUIETWAY ROUTE PROPOSALS
CHELSEA QUIETWAY 6 OF 7
(FRANKLINS ROW / TURK'S ROW)**

Scale 1:250	Drawn EE	Checked Date	A1
----------------	-------------	-----------------	-----------

Drawing Number X5015-CYGR-ODES-CHEL006	Rev 1
--	-----------------