


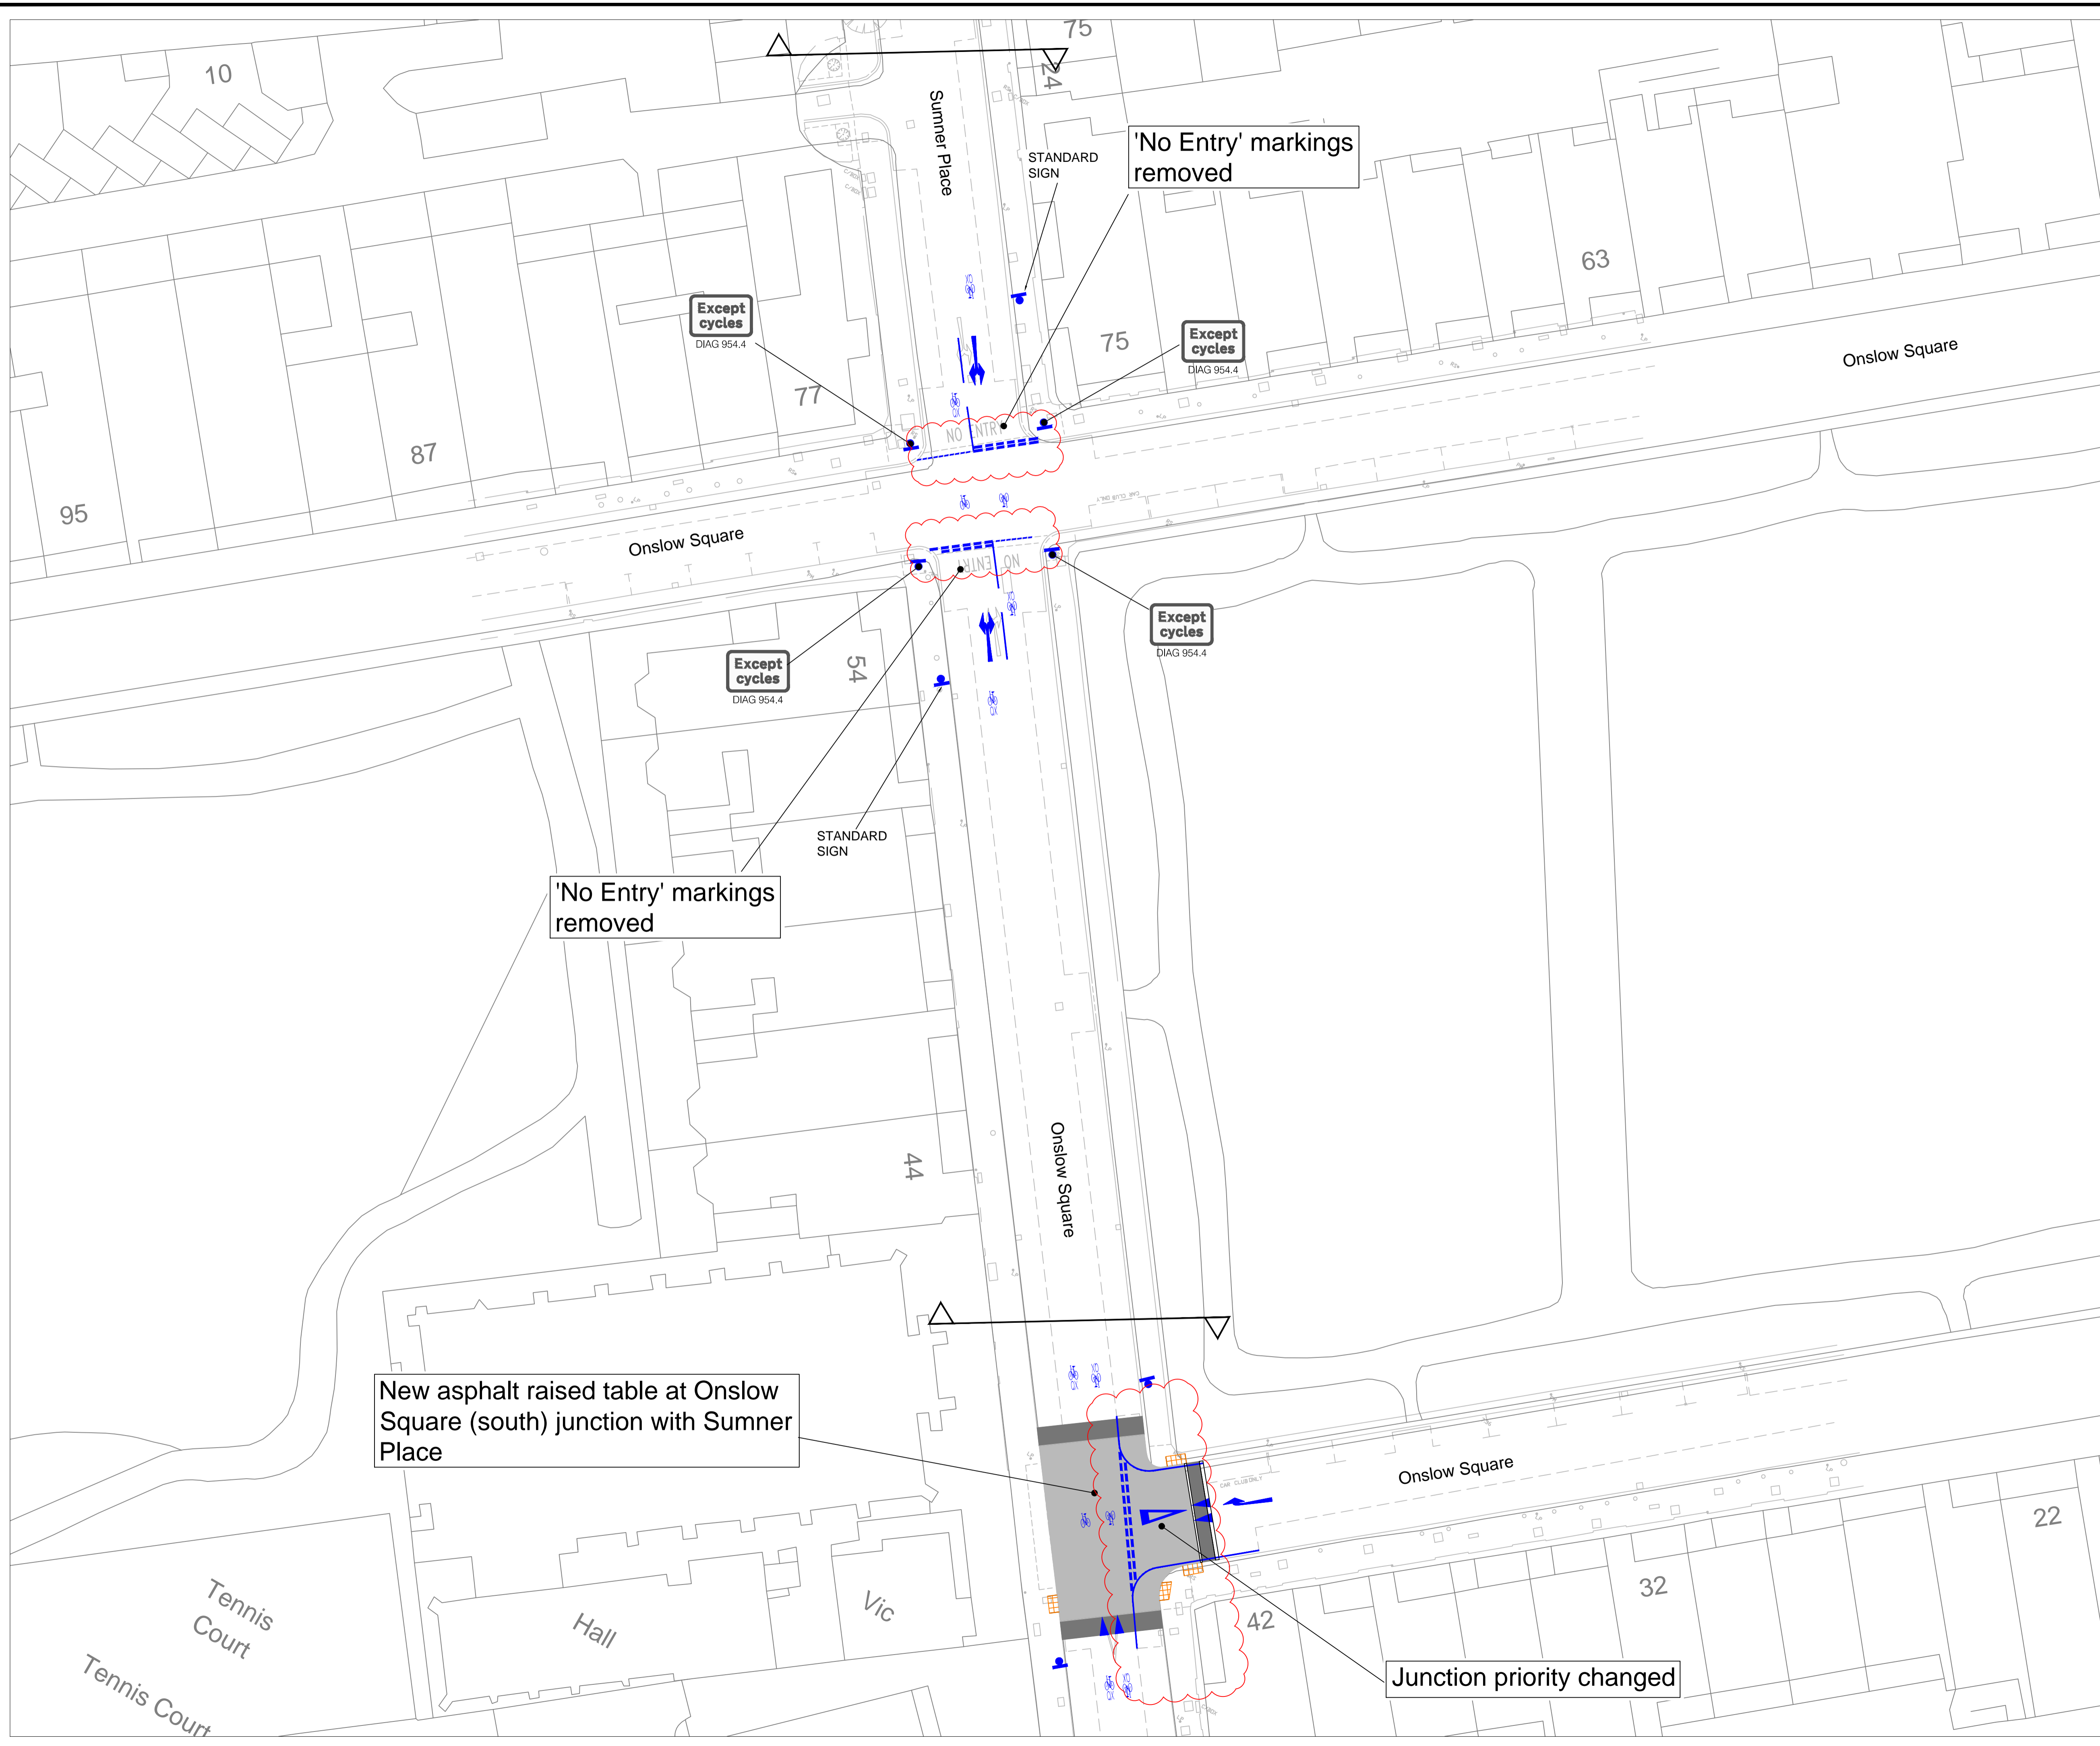

Notes



Rev	Description	By	Date	Chk
1	Road Markings at Junctions Amended	EE	26.08.15	



DEPARTMENT OF TRANSPORTATION AND HIGHWAYS  
Traffic & Transportation Policy Service

The Royal Borough of Kensington and Chelsea  
Town Hall, Hornton Street, London, W8 7NX  
Telephone: (020) 7361 3374  
Fax: (020) 7361 2796

Project  
CENTRAL LONDON CYCLING GRID

Title  
RBKC QUIETWAY ROUTE PROPOSALS  
Q49 QUIETWAY (PHASE 1)  
SUMNER PLACE / ONSLOW SQUARE

Scale 1:250	Drawn Date 19.02.15	Checked Date	A1
----------------	------------------------	-----------------	----

Drawing Number X5015-CYGR-ODES-Q49-009	Rev 1
---	----------

Cad File: 'DRAWINGS'...